


PROPOSED ROOF LIGHT
2000 X 1000 mm

FIXED GLASS PANNEL IN POWDER COATED
ALUMINIUM FRAME
1725 X 600 mm

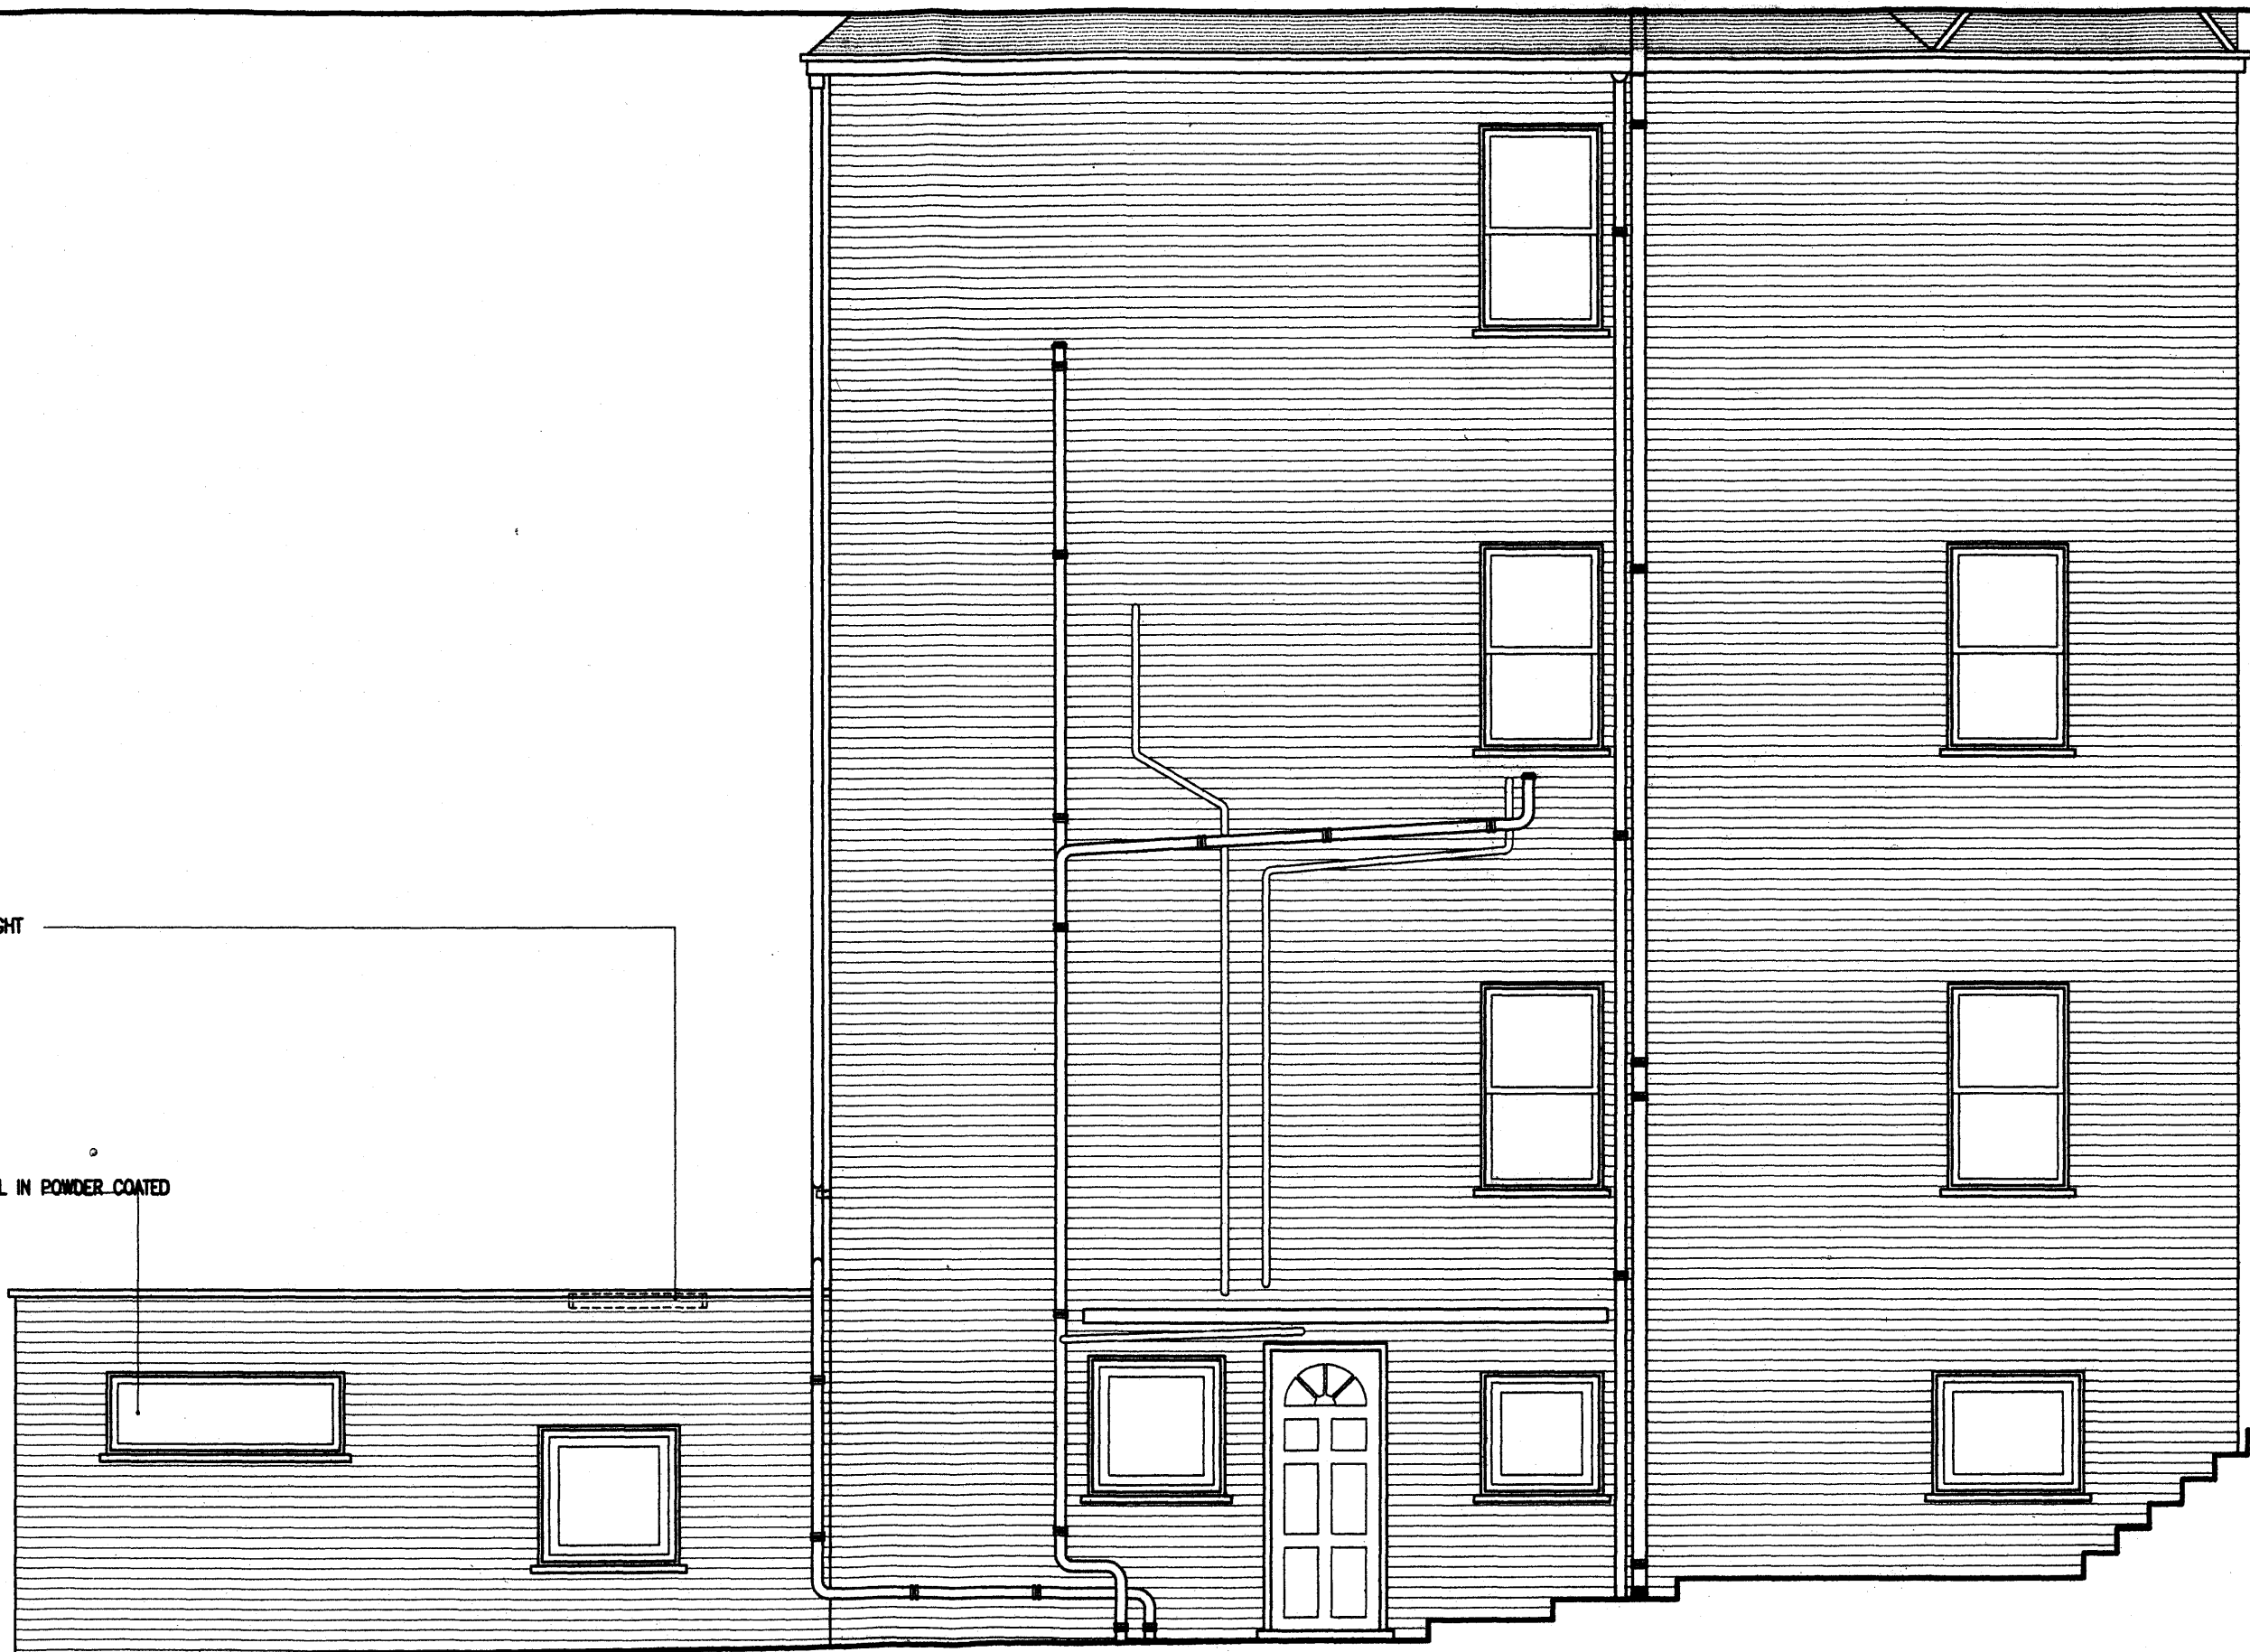

P R O P O S E D S I D E E L E V A T I O N

PROJECT : E X T E N S I O N & R E M O D E L L I N G

LOCATION : 4 3 N A S S I N G T O N R D . L O N D O N N W 3 2 T Y

REVISION NOTES :

DRWG NO :EXN/161/06

SCALE : 1:50

DATE : MAY.2010