


P R O P O S E D R O O F P L A N

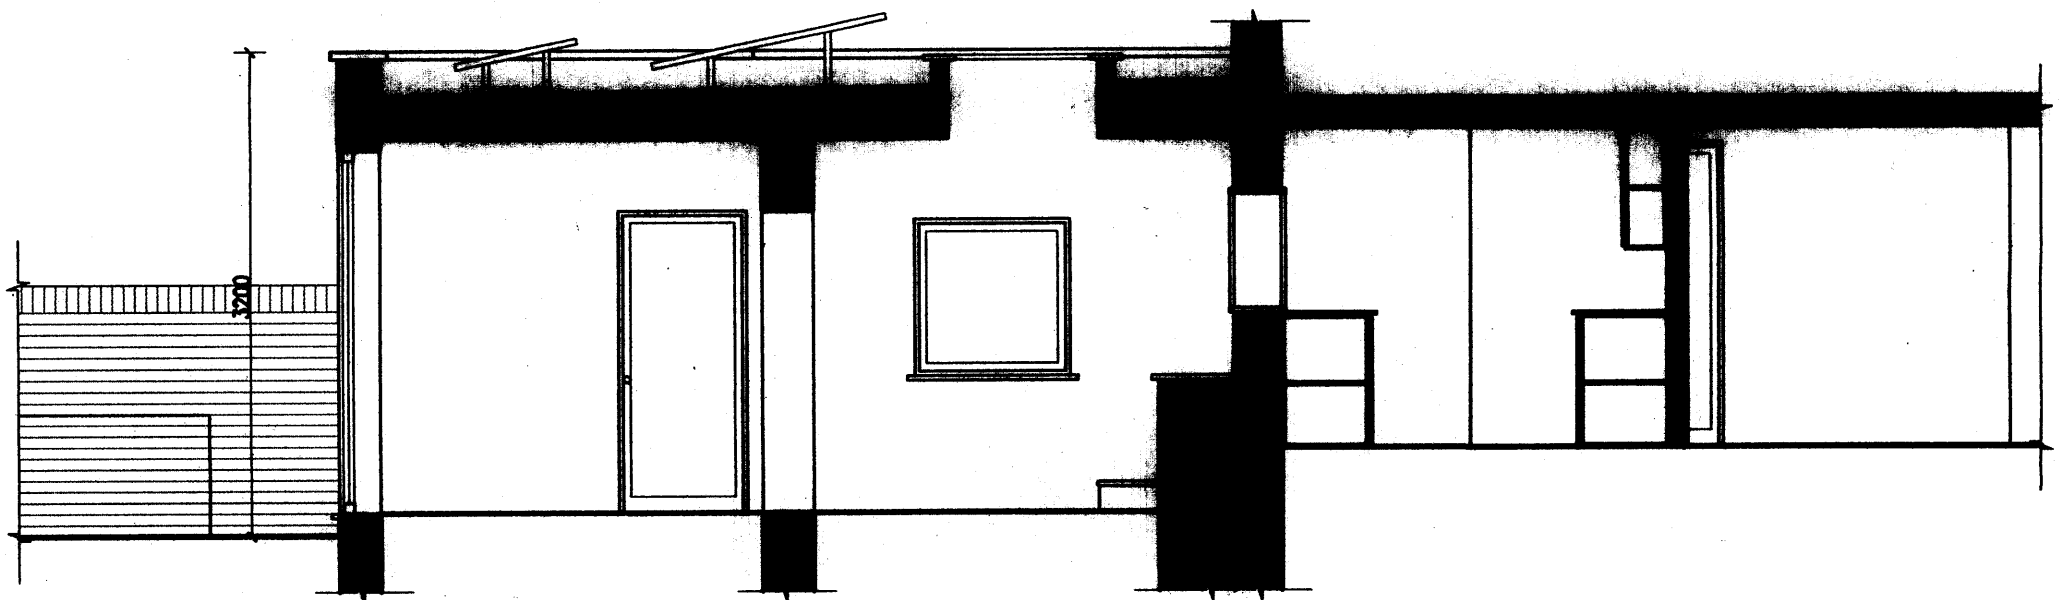

P R O P O S E D S E C T I O N A - A

PROJECT : EXTENSION & REMODELLING

LOCATION : 43 NASSINGTON RD.
LONDON NW3 2TY

REVISION NOTES :

DRWG NO :EXN/161/08

SCALE : 1:50

DATE : APRIL 2010