


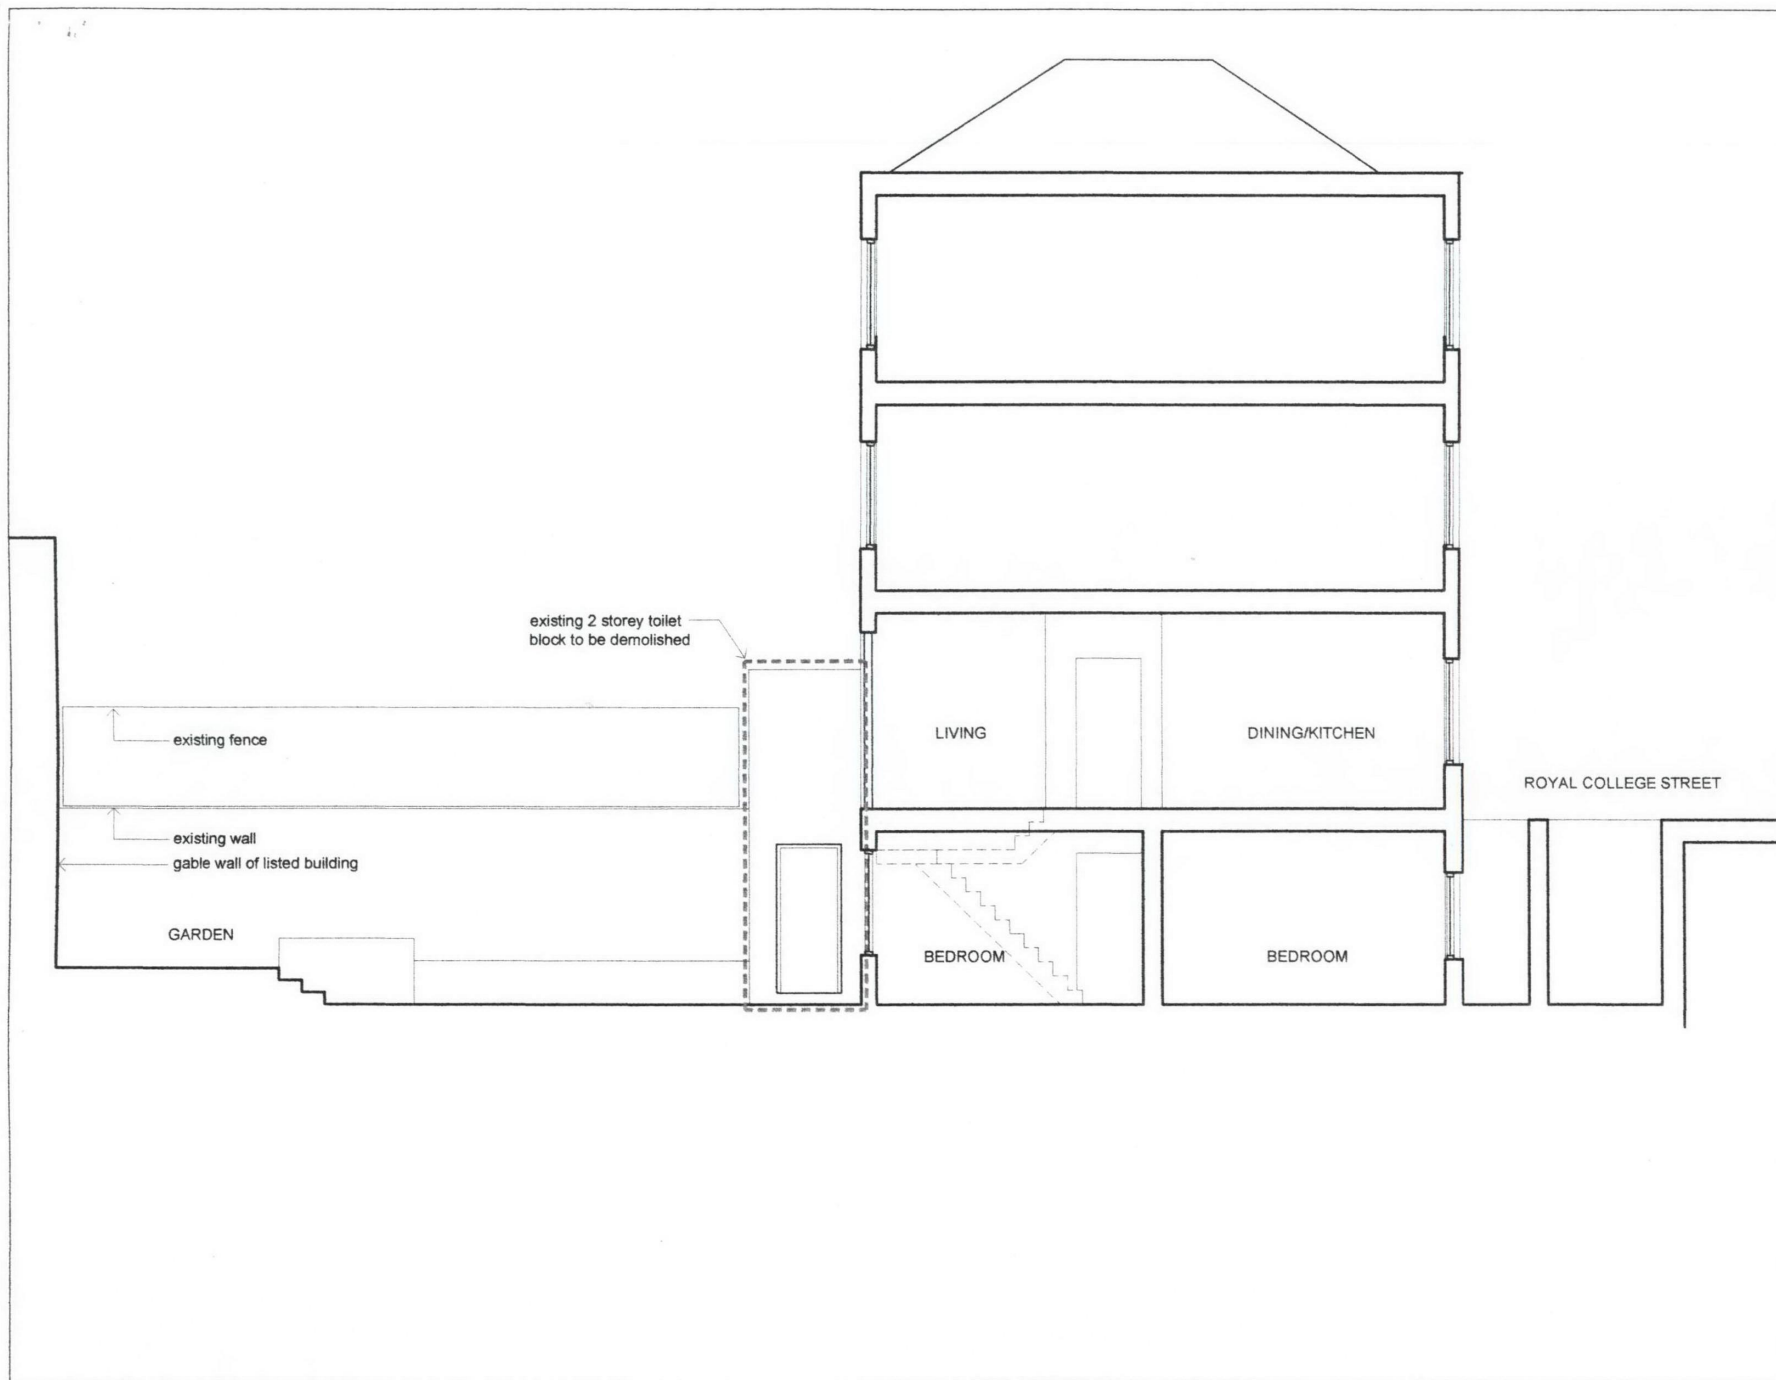

EXISTING SECTION 1

DO NOT SCALE THIS DRAWING

NOTES

© Copyright

This confidential drawing and the copyright is the property of Paul Maginn and is neither to be copied in any way nor disclosed to any third party without the written consent of Paul Maginn.

H		
G		
F		
E		
D		
C		
B		
A	PLANNING ISSUE	10 12 10

REVISIONS

PAUL MAGINN
Dip Hons Arch ARB

20 ROSLYN ROAD
LONDON
LONDON NW1 5ET
Tel: 020 88055885 Mob: 0797 984 6726
Email: maginn_paul_1@yahoo.co.uk

Title
EXISTING SECTION 1

Project
185 ROYAL COLLEGE STREET
CAMDEN TOWN

Client
MR ROD BOWKETT
185 ROYAL COLLEGE STREET
LONDON NW1 0SG

Scale 1:100@A4	Date 03 12 10	Drawn By PM
Job Number 03	Drawing Number 04	Revision A