


Proposed Side Elevation 1:100



Proposed Site / Street Cross Section 1:200  
( to show relative levels thro' site )

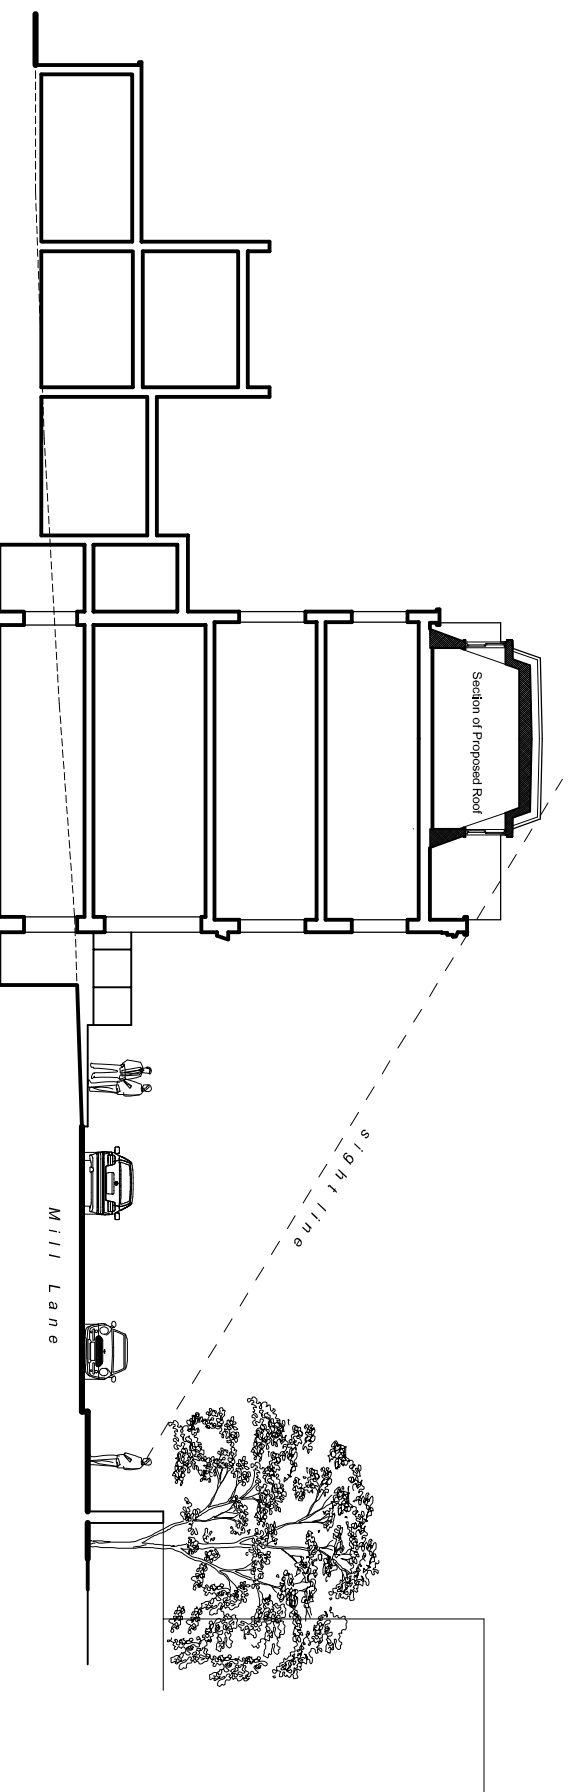

Rev:	B	08/02/2011	tdo	full cross section
	A	06/01/2011	tdo	Mansard set back

Drawing Title: Proposed Side Elevation and Street Cross Section  
 Scale: 1:100&200@A3  
 Drwn: tdo  
 Project: Change of use and Roof Development  
 Date: October 2010  
 Location: 60 - 62 Mill Lane London NW6 1NJ  
 Drawing No: **4070 09 B**

**STUART HENLEY & PARTNERS**  
 Chartered Surveyors & Planning Consultants  
 2a Wrotham Business Park  
 Hadley, Barnet  
 Herts EN5 4SB  
 t: 020 8275 1080  
 f: 0800 007 3003  
 e: info@planningconsent.com  
 w: www.planningconsent.com