


LEGEND	
01_	SLATE ROOF TO MATCH EXISTING
02_	TIMBER FRAMED SASH WINDOWS
03_	TIMBER FRAMED DOUBLE DOOR
04_	CLEAR GLASS BALUSTRADE WITH METAL UPRIGHTS
05_	NEW BRICKWORK TO MATCH EXISTING
06_	EXISTING CHIMNEY POTS RELOCATED.

date rev revisions

north point

key plan

notes

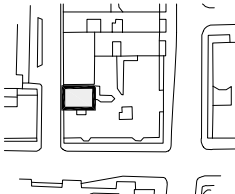

DMFK Architects Ltd take no responsibility for dimensions obtained by scaling from this drawing. If no dimension is shown the recipient must ascertain the dimension specifically from the architect or by site measurement and may not rely on the drawing. Supply of the drawing in digital form is solely for convenience and no reliance may be placed on any data in digital form. All data must be checked against hard copy. This drawing is issued for design intent only and should not be used for construction unless stated.


copyright
This drawing is the property of dMFK Architects Ltd. No disclosure or copy of it may be made without the written permission of dMFK Architects Ltd.

dMFK

DE METZ FORBES KNIGHT ARCHITECTS

add: the old library 119 cholmley gardens london nw6 1aa t 020 7435 1144 f 020 7435 0884 mail info@dmfk.co.uk
project drawing title

FLAT 142, BEDFORD COURT		PROPOSED FOURTH FLOOR PLAN		
client	scale at A1	scale at A3	drawn	date
BEDFORD ESTATE	1.50	1.100	CC	NOV10
	project no.	drawing no.	revision	
	1736	A100	-	

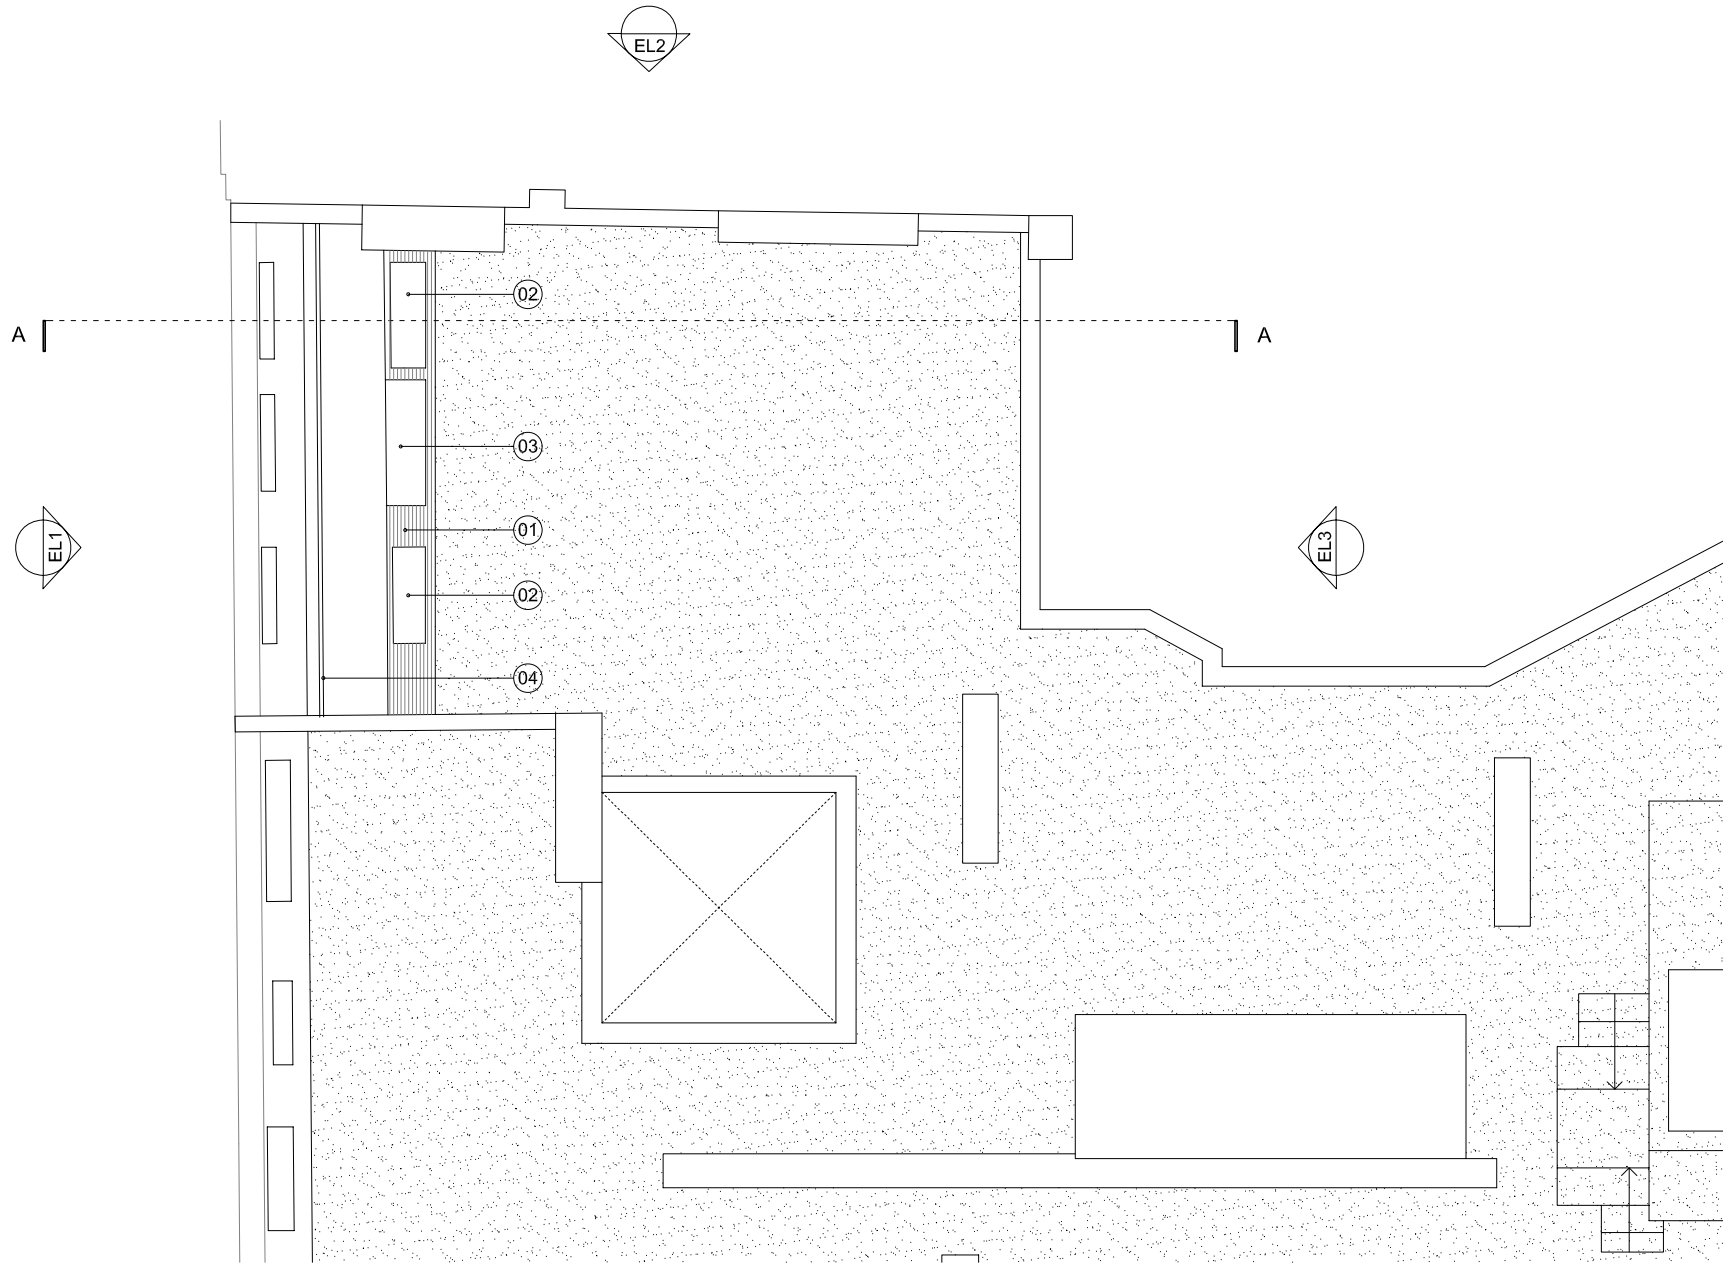

LEGEND	
01_	SLATE ROOF TO MATCH EXISTING
02_	TIMBER FRAMED SASH WINDOWS
03_	TIMBER FRAMED DOUBLE DOOR
04_	CLEAR GLASS BALUSTRADE WITH METAL UPRIGHTS
05_	NEW BRICKWORK TO MATCH EXISTING
06_	EXISTING CHIMNEY POTS RELOCATED.

date	rev	revisions	north point	key plan	notes	<div>dmfk</div> <div>DE METZ FORBES KNIGHT ARCHITECTS</div> <div>add: the old library 119 chalmley gardens london nw6 1aa t 020 7435 1144 f 020 7435 0884 mail info@dmfk.co.uk</div> <div>projectdrawing title</div> <div>FLAT 142, BEDFORD COURTPROPOSED ROOF PLAN</div> <div><table><tr><th>client</th><th>scale at A1</th><th>scale at A3</th><th>drawn</th><th>date</th></tr><tr><td>BEDFORD ESTATE</td><td>1.50</td><td>1.100</td><td>CC</td><td>NOV10</td></tr><tr><td></td><td>project no.</td><td>drawing no.</td><td>revision</td><td></td></tr><tr><td></td><td>1736</td><td>A110</td><td>-</td><td></td></tr></table></div>					client	scale at A1	scale at A3	drawn	date	BEDFORD ESTATE	1.50	1.100	CC	NOV10		project no.	drawing no.	revision			1736	A110	-	
client	scale at A1	scale at A3	drawn	date																										
BEDFORD ESTATE	1.50	1.100	CC	NOV10																										
	project no.	drawing no.	revision																											
	1736	A110	-																											
-	-	-			<p>DMFK Architects Ltd take no responsibility for dimensions obtained by scaling from this drawing. If no dimension is shown the recipient must ascertain the dimension specifically from the architect or by site measurement and may not rely on the drawing. Supply of the drawing in digital form is solely for convenience and no reliance may be placed on any data in digital form. All data must be checked against hard copy. This drawing is issued for design intent only and should not be used for construction unless stated.</p> <p>copyright This drawing is the property of dMFK Architects Ltd. No disclosure or copy of it may be made without the written permission of dMFK Architects Ltd.</p>																									




LEGEND

- 01_ SLATE ROOF TO MATCH EXISTING
02_ TIMBER FRAMED SASH WINDOWS
03_ TIMBER FRAMED DOUBLE DOOR
04_ CLEAR GLASS BALUSTRADE WITH METAL UPRIGHTS
05_ NEW BRICKWORK TO MATCH EXISTING
06_ EXISTING CHIMNEY POTS RELOCATED.

date rev revisions

- - -

key plan

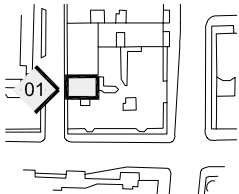

notes

DMFK Architects Ltd take no responsibility for dimensions obtained by scaling from this drawing. If no dimension is shown the recipient must ascertain the dimension specifically from the architect or by site measurement and may not rely on the drawing. Supply of the drawing in digital form is solely for convenience and no reliance may be placed on any data in digital form. All data must be checked against hard copy. This drawing is issued for design intent only and should not be used for construction unless stated.

copyright


This drawing is the property of dMFK Architects Ltd. No disclosure or copy of it may be made without the written permission of dMFK Architects Ltd.

dMFK

DE METZ FORBES KNIGHT ARCHITECTS

add: the old library 119 chalmley gardens london nw6 1aa t 020 7435 1144 f 020 7435 0884 mail info@dmfk.co.uk
project drawing title

FLAT 142, BEDFORD COURT		PROPOSED ELEVATIONS 01			
client	scale at A1	scale at A3	drawn	date	
BEDFORD ESTATE	-	1:100	CC	NOV 10	
	project no.	drawing no.	revision		
	1736	A200	-		

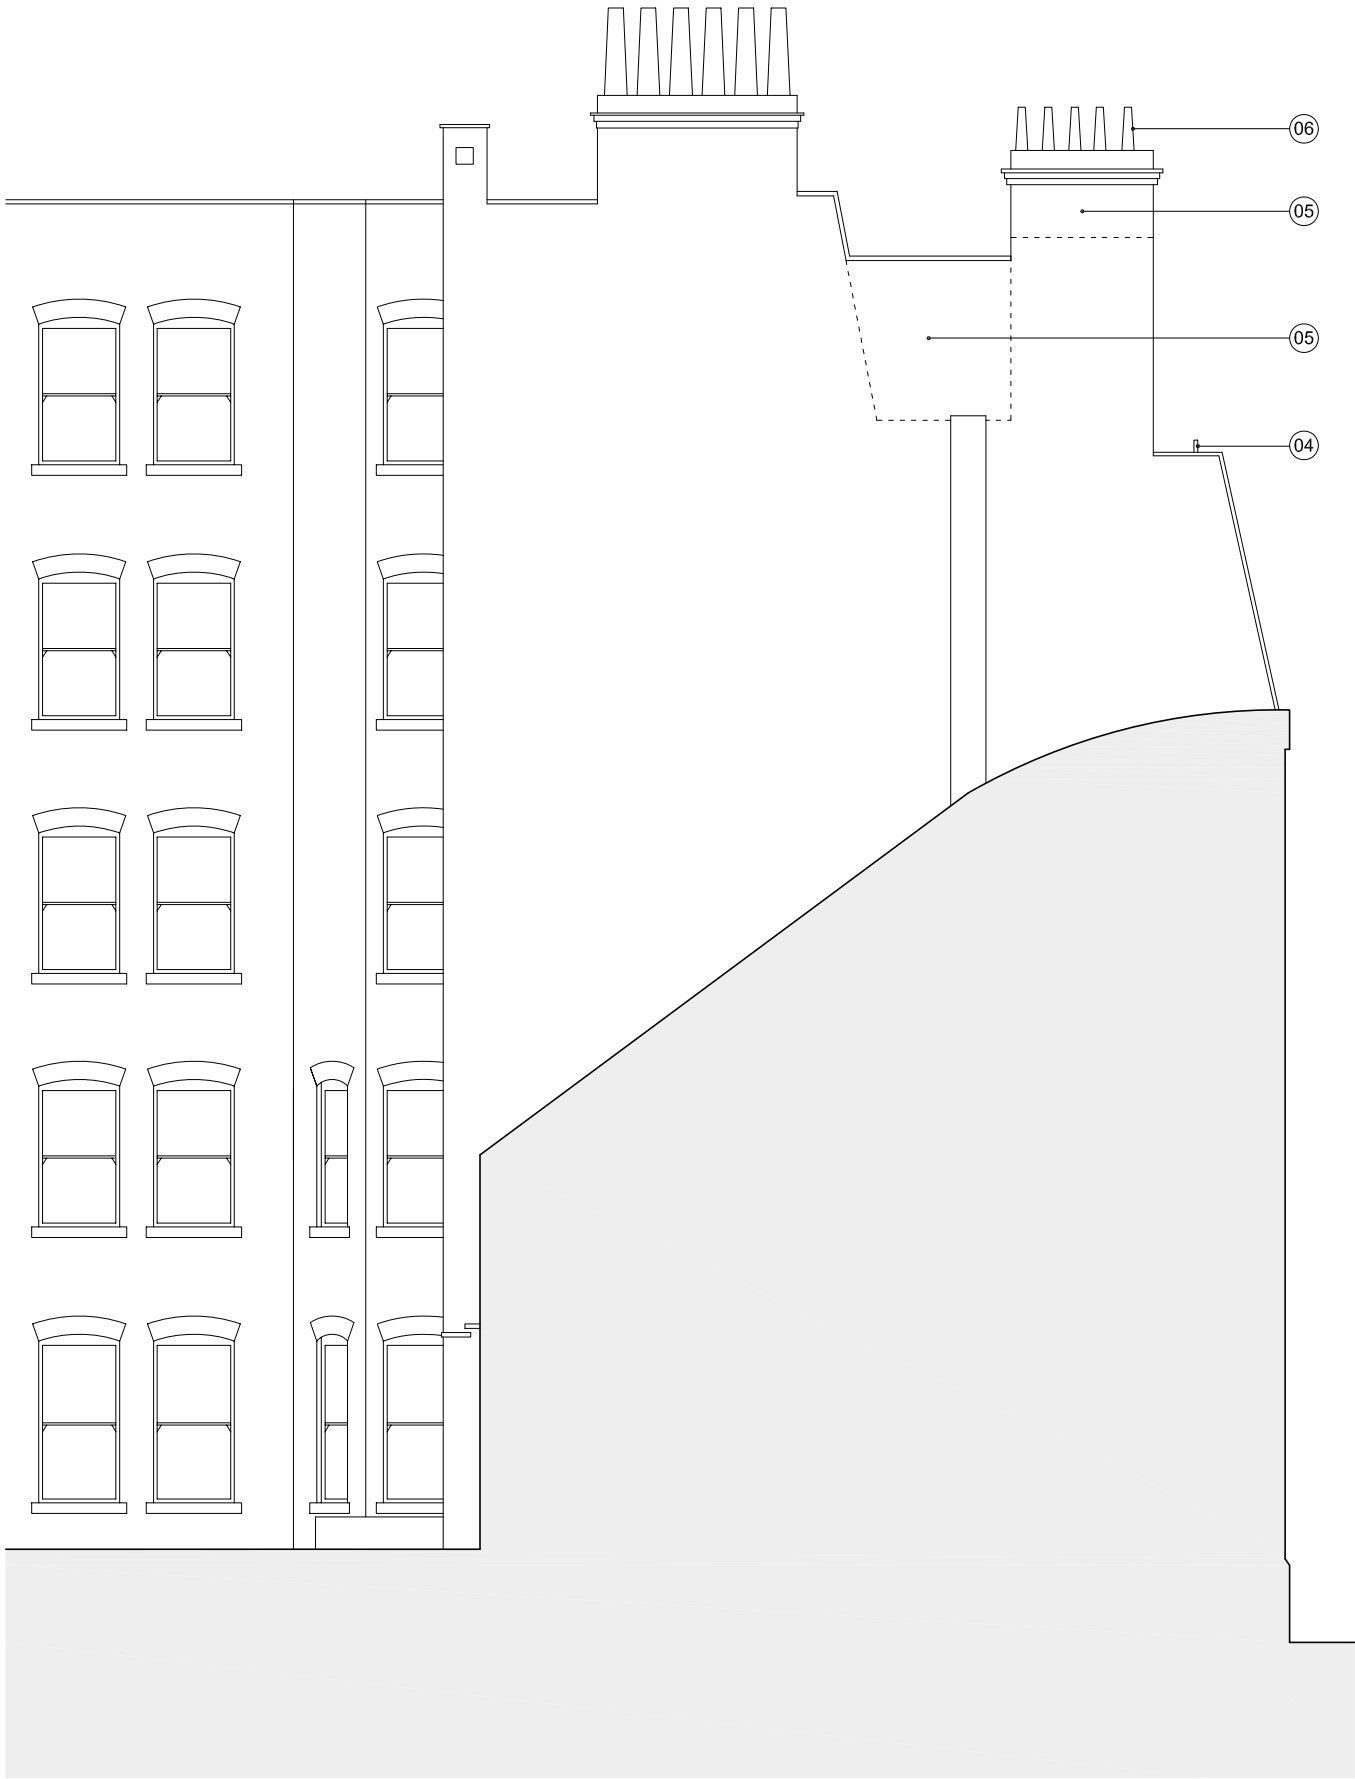


LEGEND	
01_	SLATE ROOF TO MATCH EXISTING
02_	TIMBER FRAMED SASH WINDOWS
03_	TIMBER FRAMED DOUBLE DOOR
04_	CLEAR GLASS BALUSTRADE WITH METAL UPRIGHTS
05_	NEW BRICKWORK TO MATCH EXISTING
06_	EXISTING CHIMNEY POTS RELOCATED.

date	rev	revisions
------	-----	-----------

-	-	-
---	---	---

key plan

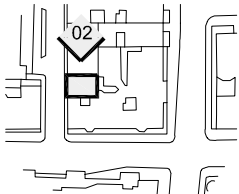

notes

DMFK Architects Ltd take no responsibility for dimensions obtained by scaling from this drawing. If no dimension is shown the recipient must ascertain the dimension specifically from the architect or by site measurement and may not rely on the drawing. Supply of the drawing in digital form is solely for convenience and no reliance may be placed on any data in digital form. All data must be checked against hard copy. This drawing is issued for design intent only and should not be used for construction unless stated.

copyright
This drawing is the property of dMFK Architects Ltd. No disclosure or copy of it may be made without the written permission of dMFK Architects Ltd.



DE METZ FORBES KNIGHT ARCHITECTS

add: the old library 119 chalmley gardens london nw6 1aa t 020 7435 1144 f 020 7435 0884 mail info@dmfk.co.uk
project drawing title

FLAT 142, BEDFORD COURT		PROPOSED ELEVATIONS 02		
client	scale at A1	scale at A3	drawn	date
BEDFORD ESTATE	-	1,100	CC	NOV 10
	project no.	drawing no.	revision	
	1736	A210	-	




ELEVATION UNALTERED AS
EXISTING

date rev revisions

- - -

key plan

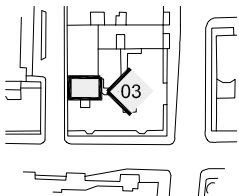

notes

DMFK Architects Ltd take no responsibility for dimensions obtained by scaling from this drawing. If no dimension is shown the recipient must ascertain the dimension specifically from the architect or by site measurement and may not rely on the drawing. Supply of the drawing in digital form is solely for convenience and no reliance may be placed on any data in digital form. All data must be checked against hard copy. This drawing is issued for design intent only and should not be used for construction unless stated.


copyright
This drawing is the property of dMFK Architects Ltd. No disclosure or copy of it may be made without the written permission of dMFK Architects Ltd.



DE METZ FORBES KNIGHT ARCHITECTS

add: the old library 119 cholmley gardens london nw6 1aa t 020 7435 1144 f 020 7435 0884 mail info@dmfk.co.uk
project drawing title

FLAT 142, BEDFORD COURT		PROPOSED ELEVATIONS 03		
client	scale at A1	scale at A3	drawn	date
BEDFORD ESTATE	-	1:100	CC	NOV 10
	project no.	drawing no.	revision	
	1736	A220	-	

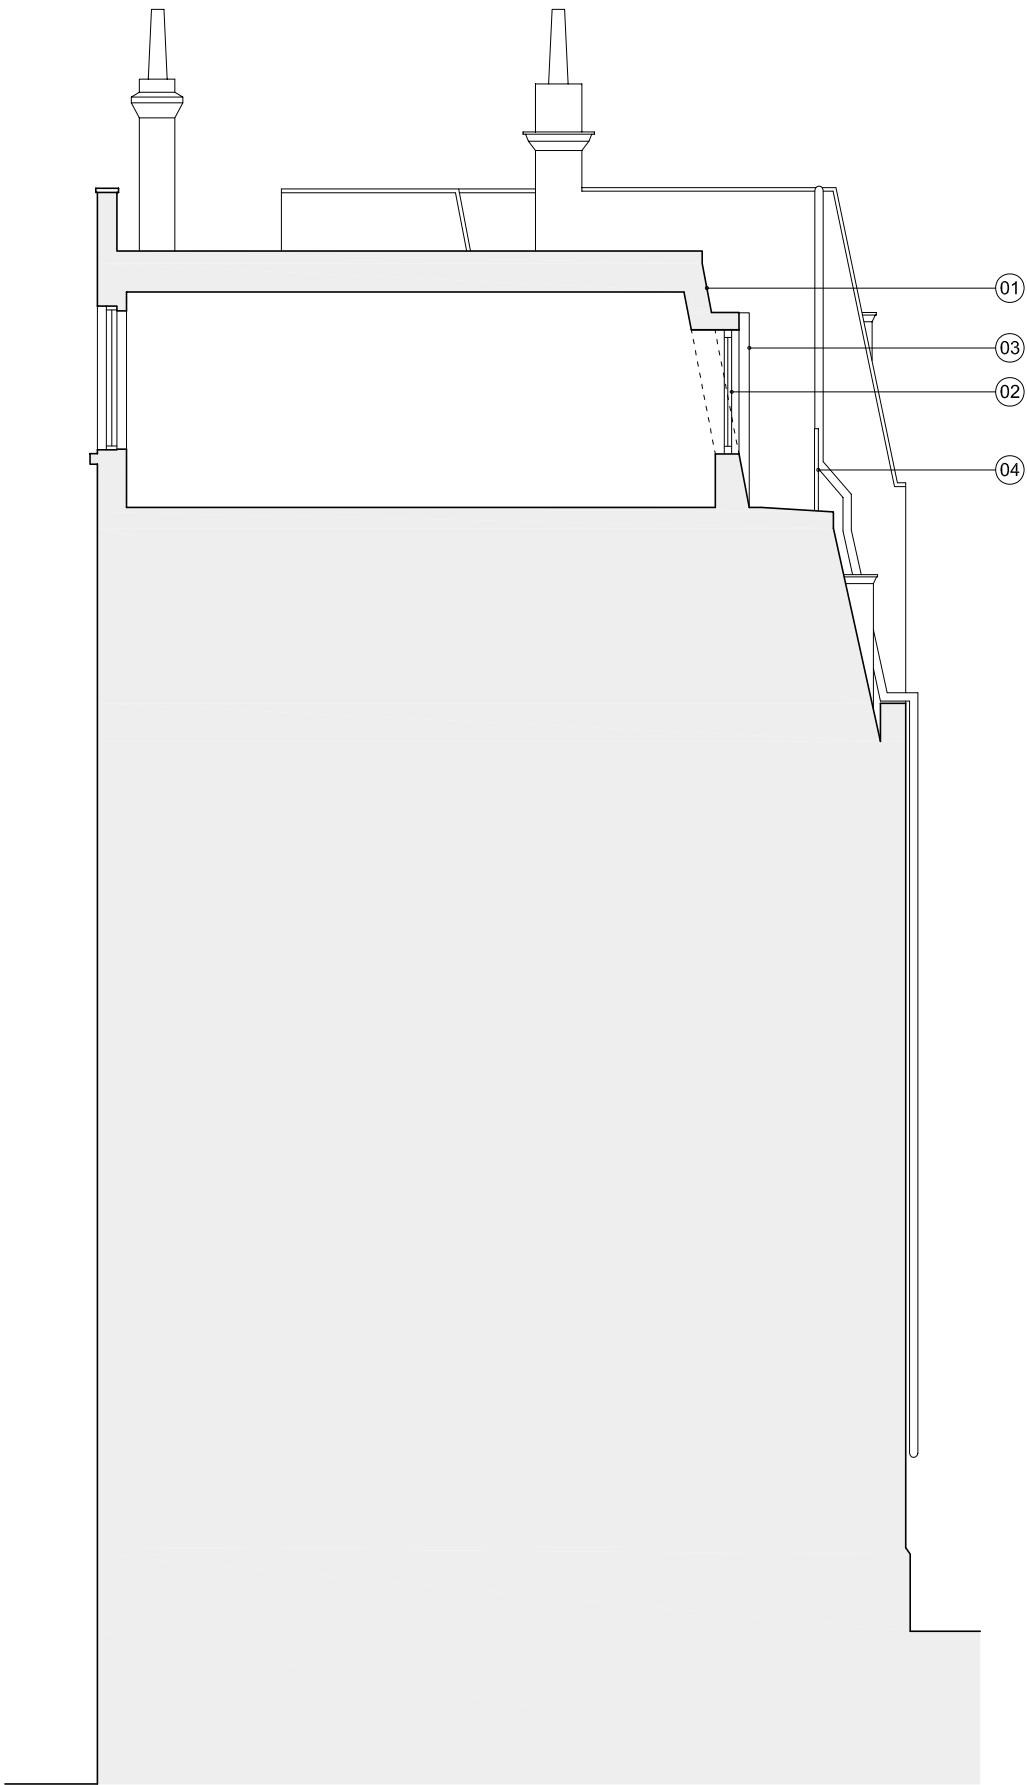


LEGEND	
01_	SLATE ROOF TO MATCH EXISTING
02_	TIMBER FRAMED SASH WINDOWS
03_	TIMBER FRAMED DOUBLE DOOR
04_	CLEAR GLASS BALUSTRADE WITH METAL UPRIGHTS
05_	NEW BRICKWORK TO MATCH EXISTING
06_	EXISTING CHIMNEY POTS RELOCATED.

date	rev	revisions
------	-----	-----------

-	-	-
---	---	---

key plan

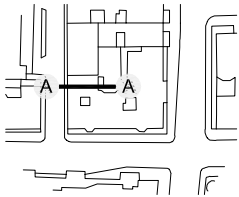

notes

DMFK Architects Ltd take no responsibility for dimensions obtained by scaling from this drawing. If no dimension is shown the recipient must ascertain the dimension specifically from the architect or by site measurement and may not rely on the drawing. Supply of the drawing in digital form is solely for convenience and no reliance may be placed on any data in digital form. All data must be checked against hard copy. This drawing is issued for design intent only and should not be used for construction unless stated.

copyright
This drawing is the property of dMFK Architects Ltd. No disclosure or copy of it may be made without the written permission of dMFK Architects Ltd.



DE METZ FORBES KNIGHT ARCHITECTS


add: the old library 119 chalmley gardens london nw6 1aa t 020 7435 1144 f 020 7435 0884 mail info@dmfk.co.uk
project drawing title

FLAT 142, BEDFORD COURT		PROPOSED SECTION A - A		
client	scale at A1	scale at A3	drawn	date
BEDFORD ESTATE	-	1:100	CC	NOV 10
project no.	drawing no.	revision		
1736	A300	-		



date rev revisions

key plan

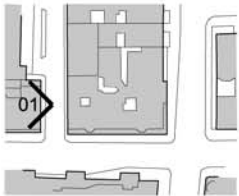

notes

DMFK Architects Ltd take no responsibility for dimensions obtained by scaling from this drawing. If no dimension is shown the recipient must ascertain the dimension specifically from the architect or by site measurement and may not rely on the drawing. Supply of the drawing in digital form is solely for convenience and no reliance may be placed on any data in digital form. All data must be checked against hard copy. This drawing is issued for design intent only and should not be used for construction unless stated.

copyright
This drawing is the property of dMFK Architects Ltd. No disclosure or copy of it may be made without the written permission of dMFK Architects Ltd.

dMFK

DE METZ FORBES KNIGHT ARCHITECTS

add: the old library 119 cholmley gardens london nw6 1aa t 020 7435 1144 f 020 7435 0884 mail info@dmfk.co.uk

project BEDFORD COURT drawing title PROPOSED COLOURED ELEVATION 01

client scale at A1 scale at A3 drawn date

BEDFORD ESTATES 1: 100 CC 10.10


project no. drawing no. revision

1736



date rev revisions

key plan

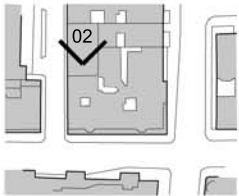

notes

DMFK Architects Ltd take no responsibility for dimensions obtained by scaling from this drawing. If no dimension is shown the recipient must ascertain the dimension specifically from the architect or by site measurement and may not rely on the drawing. Supply of the drawing in digital form is solely for convenience and no reliance may be placed on any data in digital form. All data must be checked against hard copy. This drawing is issued for design intent only and should not be used for construction unless stated.


copyright
This drawing is the property of dMFK Architects Ltd. No disclosure or copy of it may be made without the written permission of dMFK Architects Ltd.




DE METZ FORBES KNIGHT ARCHITECTS

add: the old library 119 chalmley gardens london nw6 1aa t 020 7435 1144 f 020 7435 0884 mail info@dmfk.co.uk

project		drawing title			
BEDFORD COURT		PROPOSED COLOURED ELEVATION 02			
client	scale at A1	scale at A3	drawn	date	
BEDFORD ESTATES		1: 100	CC	10.10	
	project no.	drawing no.	revision		

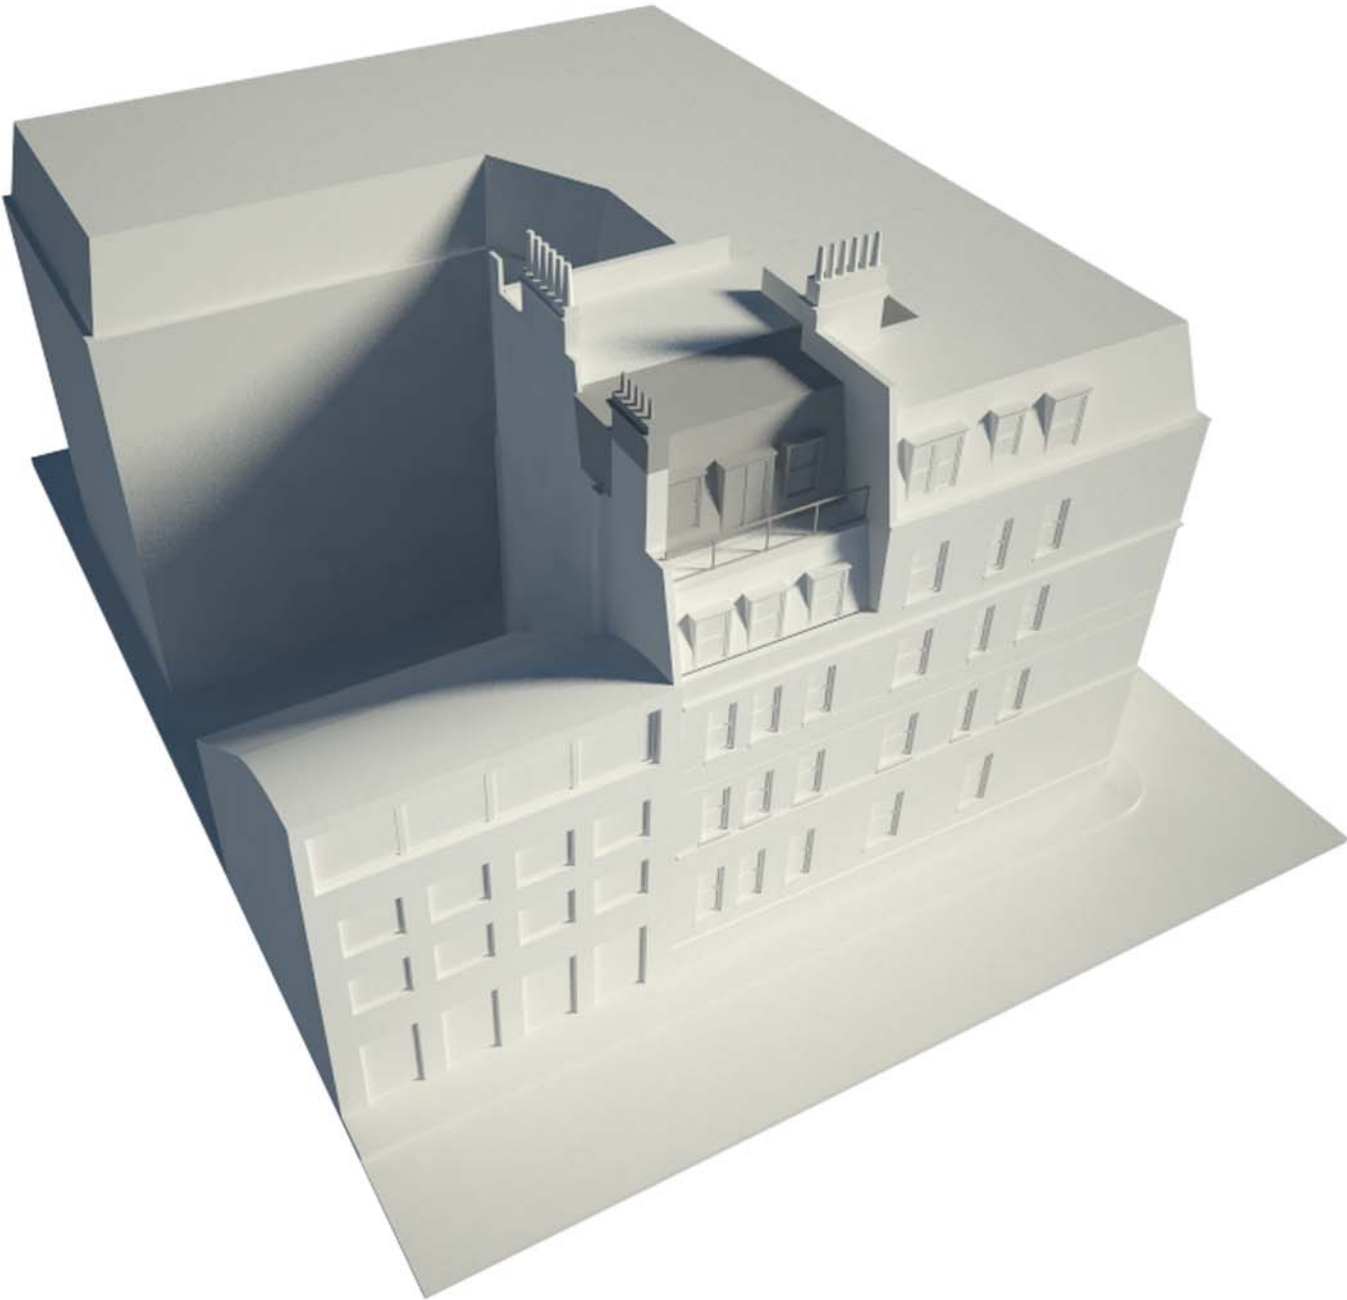

PROPOSED EXTENSION

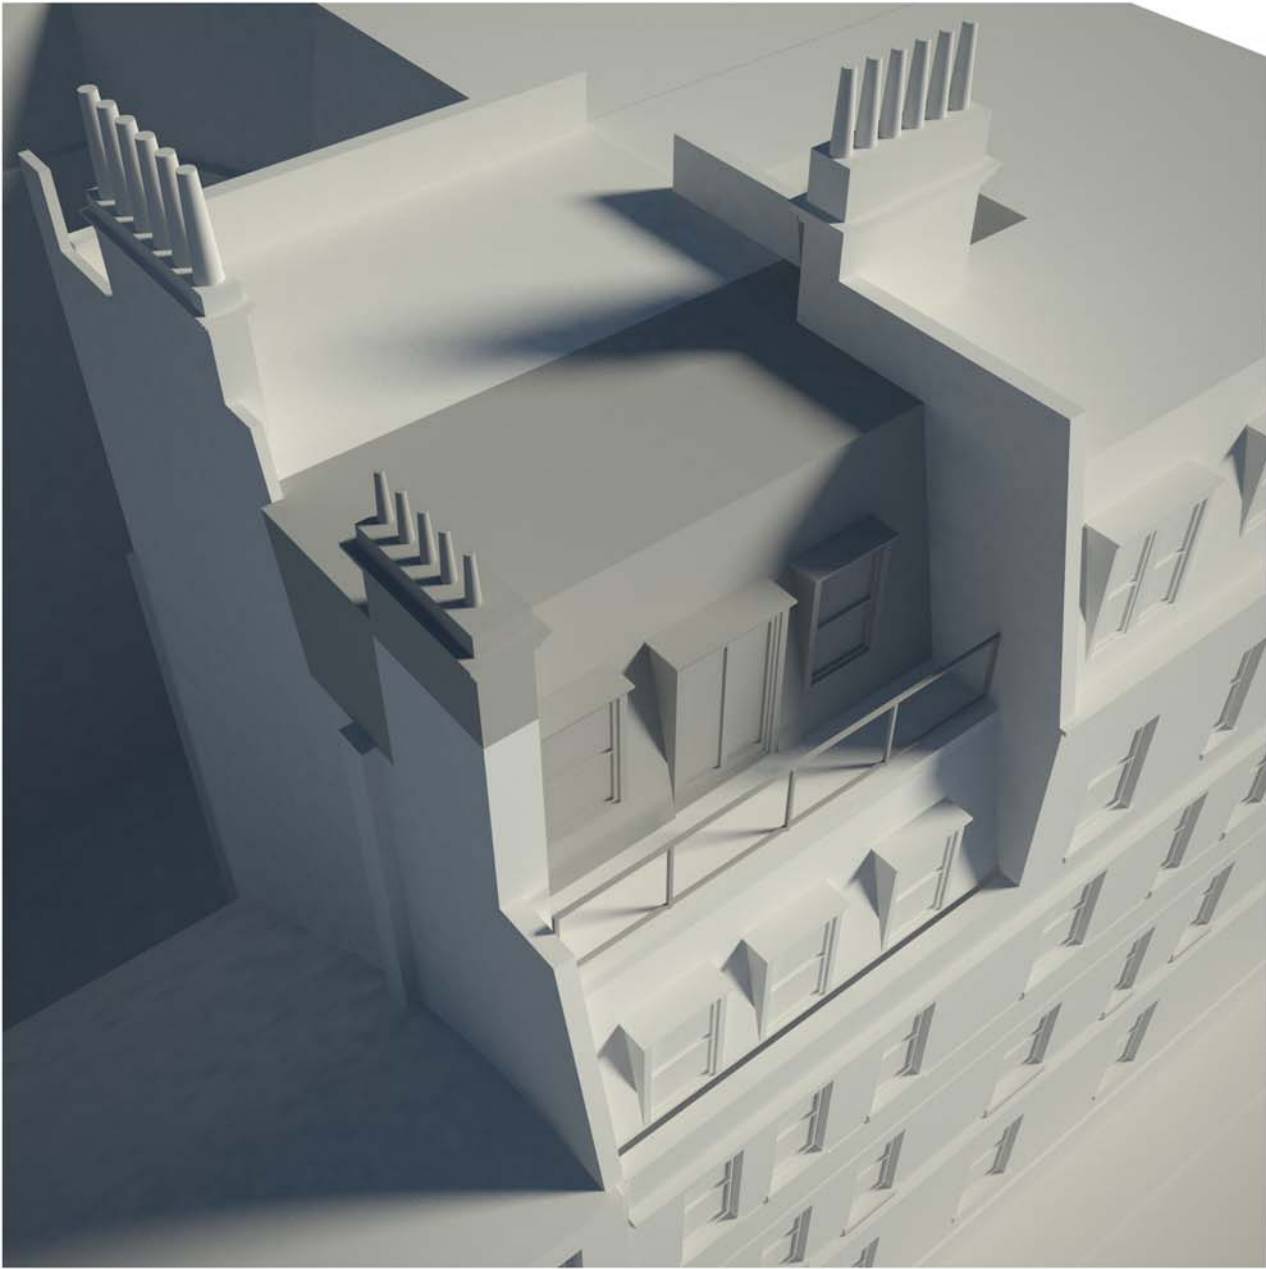

PROPOSED EXTENSION

date rev revisions

notes

DMFK Architects Ltd take no responsibility for dimensions obtained by scaling from this drawing. If no dimension is shown the recipient must ascertain the dimension specifically from the architect or by site measurement and may not rely on the drawing. Supply of the drawing in digital form is solely for convenience and no reliance may be placed on any data in digital form. All data must be checked against hard copy. This drawing is issued for design intent only and should not be used for construction unless stated.

copyright
This drawing is the property of dMFK Architects Ltd. No disclosure or copy of it may be made without the written permission of dMFK Architects Ltd.

dMFK

DE METZ FORBES KNIGHT ARCHITECTS

add: the old library 119 cholmley gardens london nw6 1aa t 020 7435 1144 f 020 7435 0884 mail info@dmfk.co.uk

project		drawing title			
BEDFORD COURT		PROPOSED EXTENTION RENDERED VIEWS			
client	scale at A1	scale at A3	drawn	date	
BEDFORD ESTATES			CC	10.10	
	project no.	drawing no.	revision		