
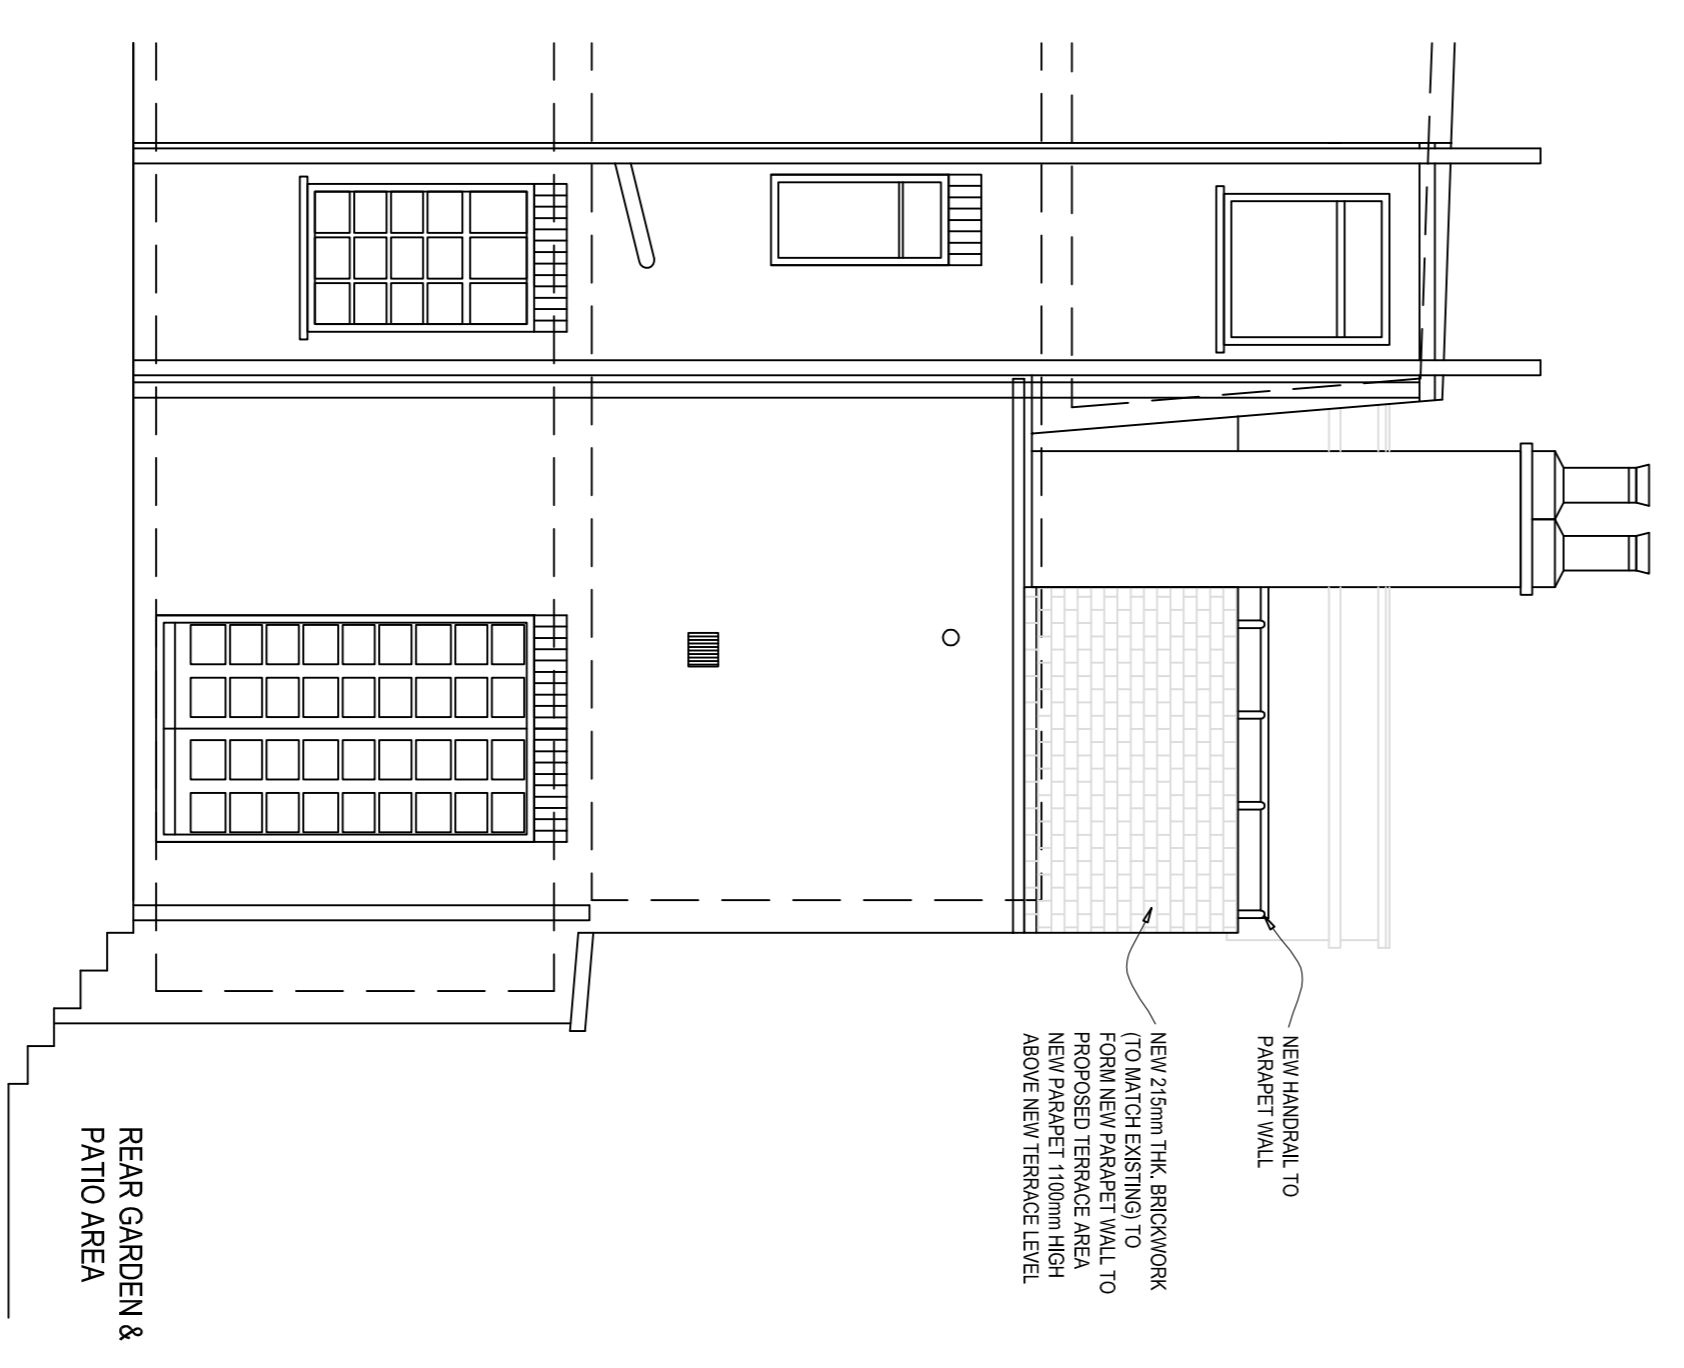
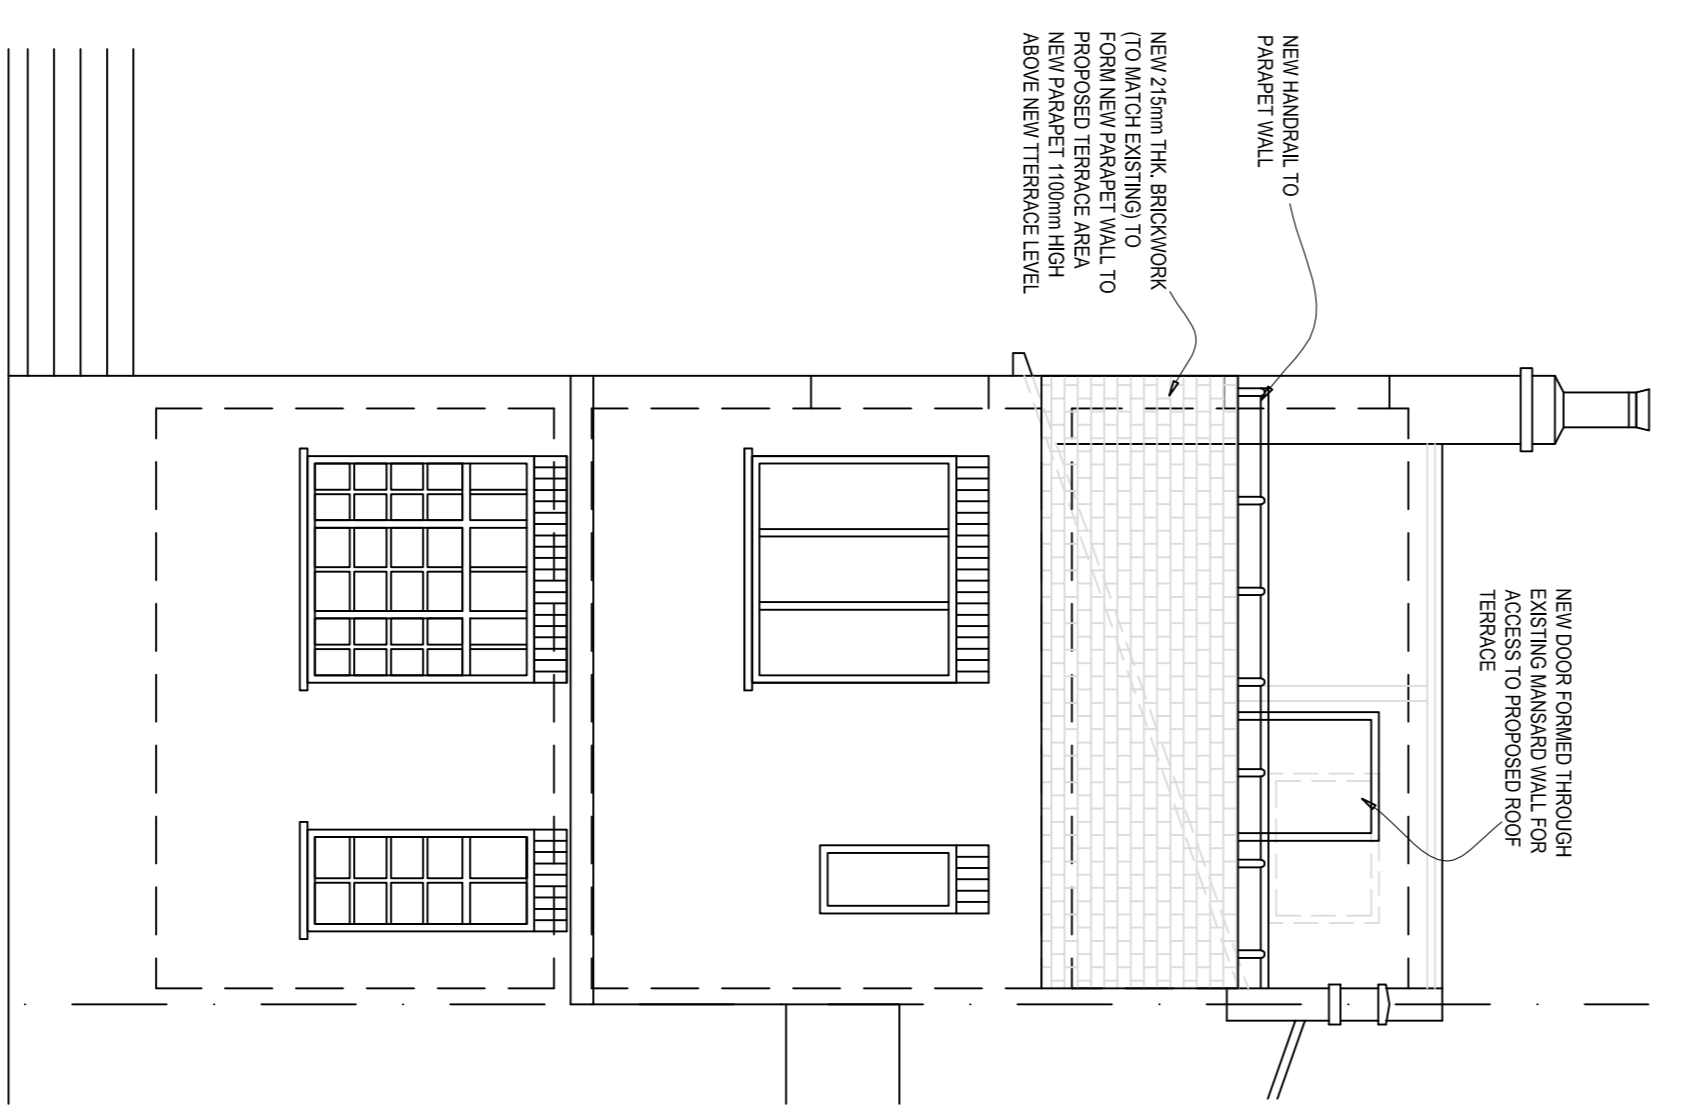
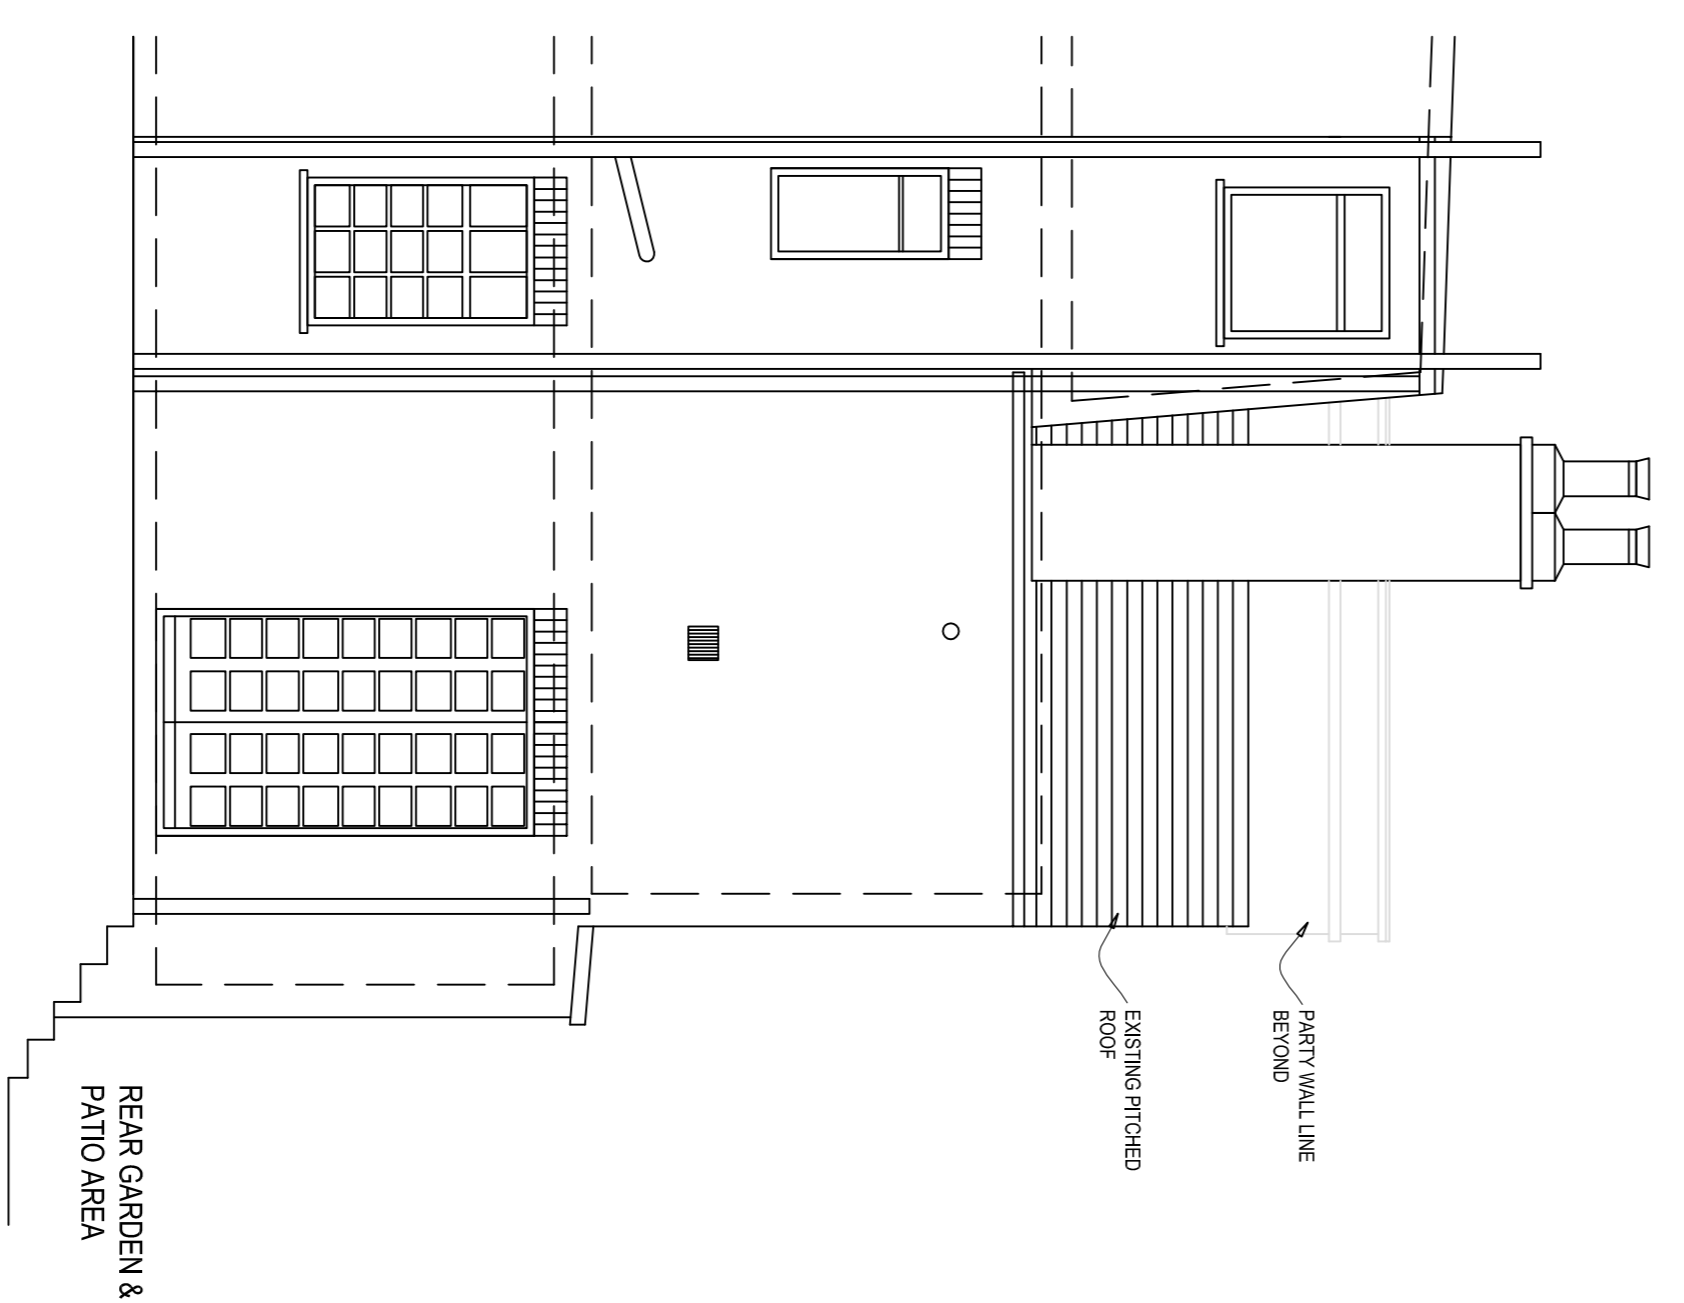
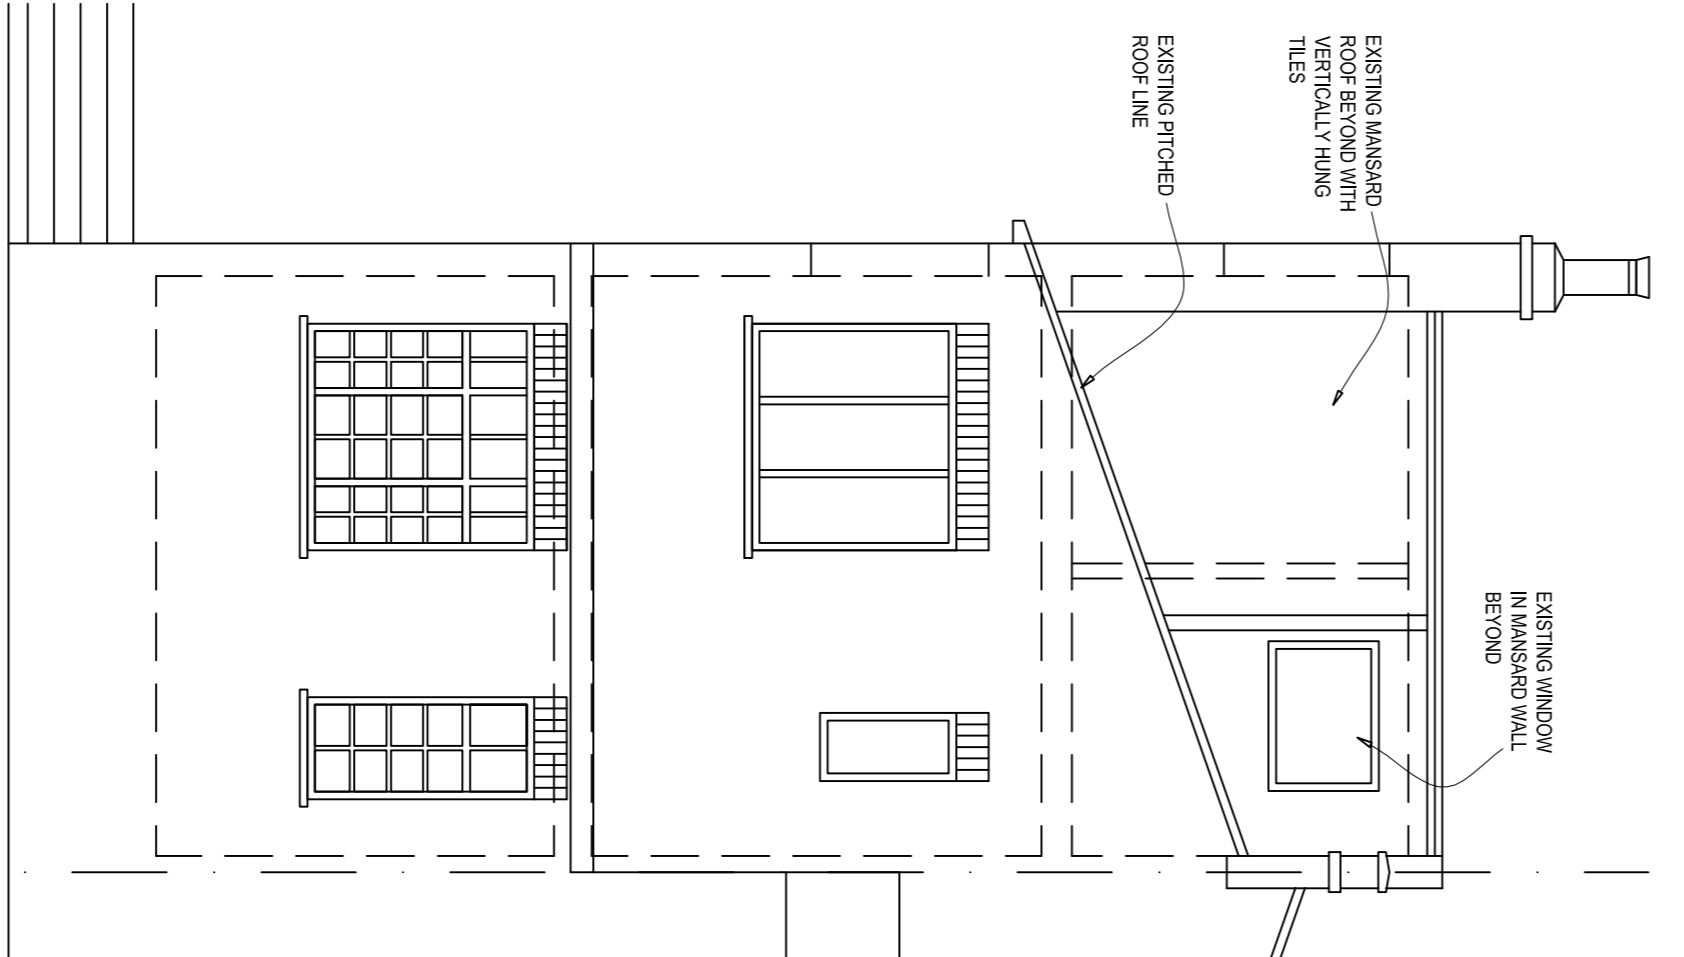
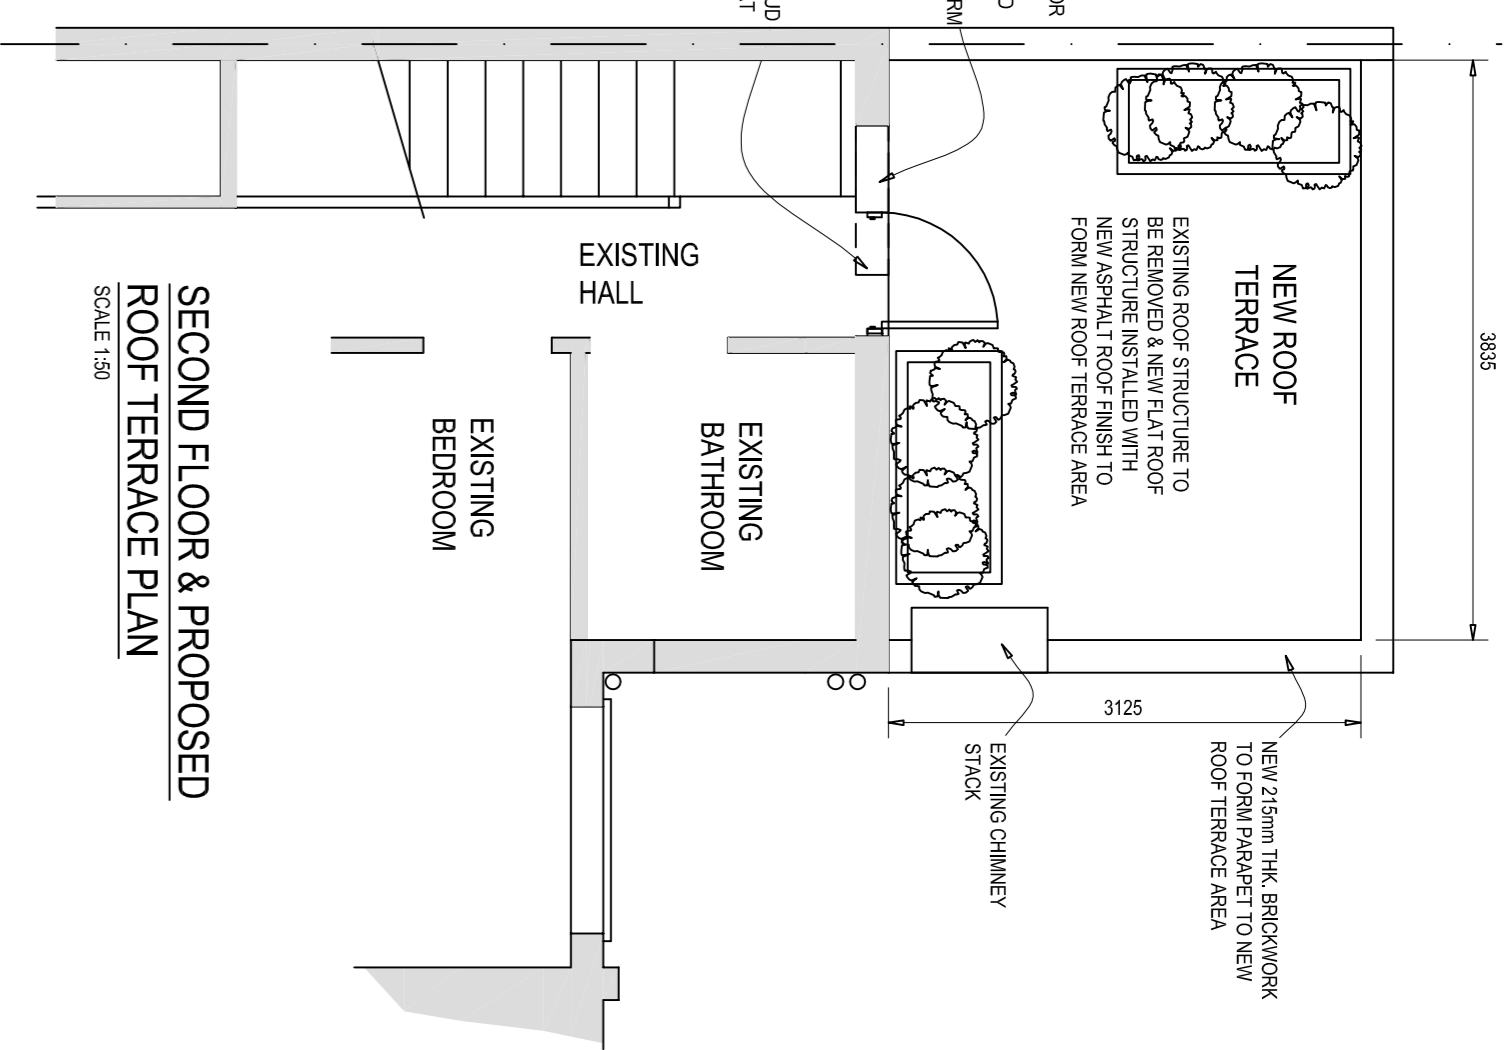
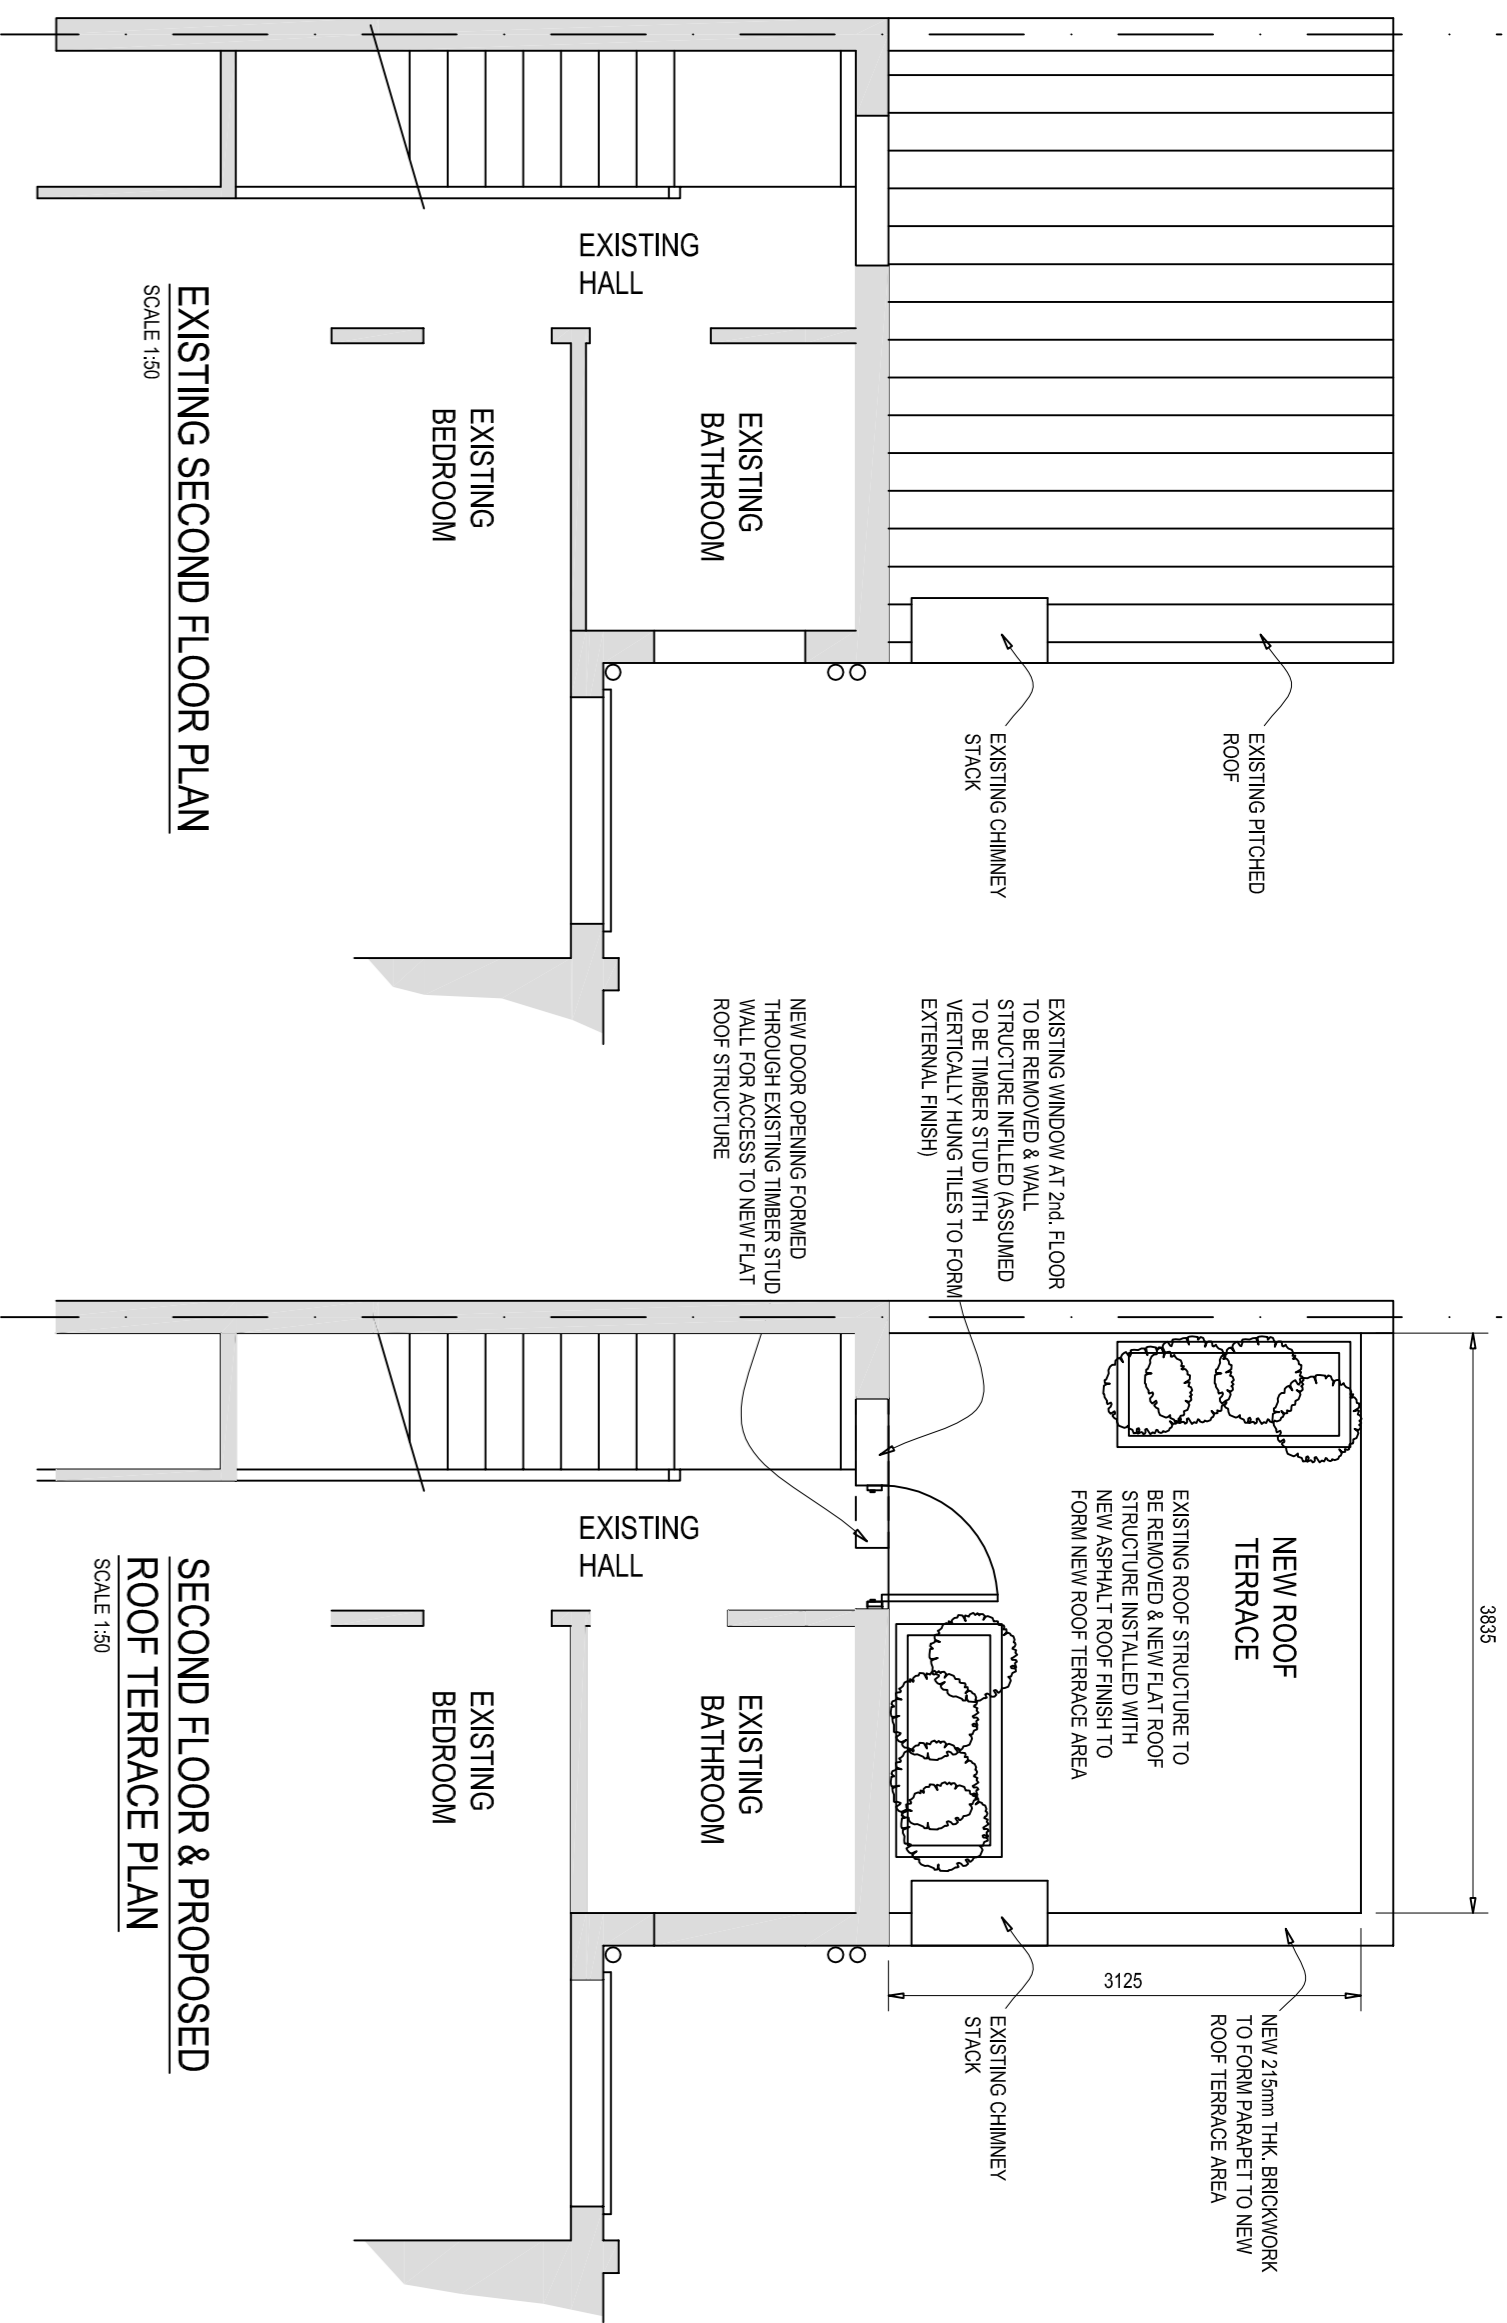


NOTES

1. ALL NEW WORK SHALL COMPLY WITH THE CURRENT BUILDING REGULATIONS & ANY RELEVANT LOCAL AUTHORITY REQUIREMENTS
2. ALL DIMENSIONS TO BE CHECKED ON SITE & ANY DISCREPANCIES TO BE BROUGHT TO THE ATTENTION OF THE CLIENT

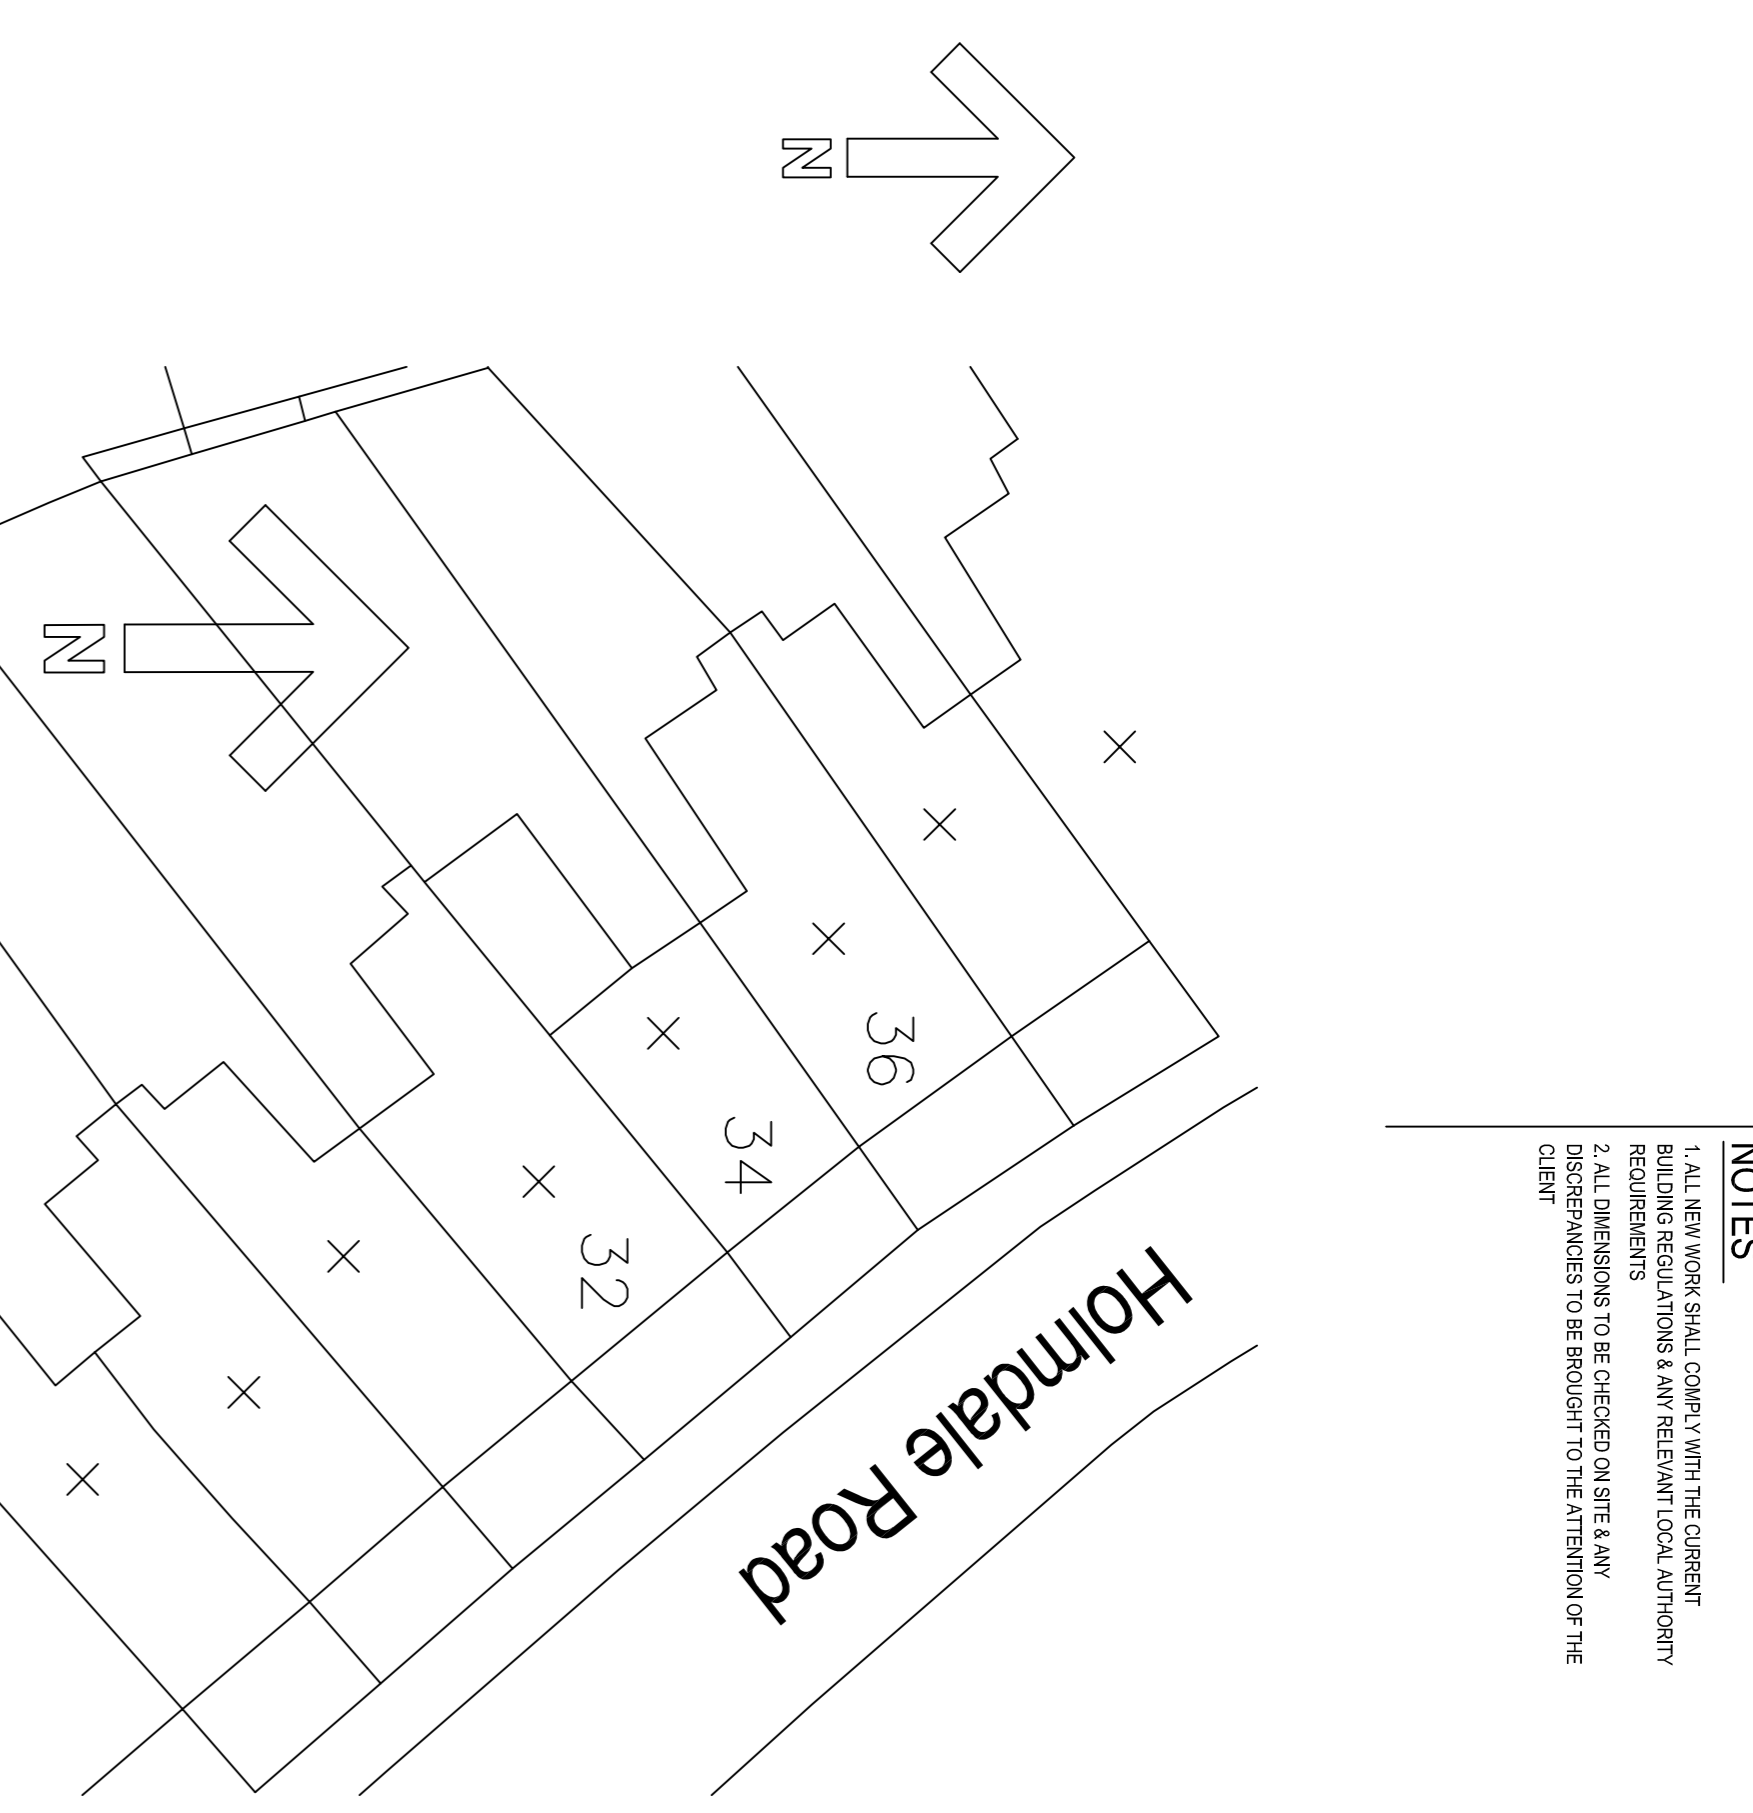

Rev.	Author/Drawn	By	Date

Project
**34A HOLMDALE ROAD,
 LONDON NW6 1BL**

Drawing
**EXISTING & PROPOSED PROPOSALS
 FOR NEW ROOF TERRACE**

Client:	34A/HOLMDALE/01
Drawn by:	3AM/KUN/EN
Checked by:	11/2/2010
Scale:	1:50 @ A1
Date:	April 2010

Gallagher Draughting Services Ltd.
 Structural & Civil Draughting Services
 51 Barnet Lane, Barnet, Hertfordshire EN5 2JW
 Telephone/Fax No. 020 8364 9215
 e-mail: gallagherdraughting@aol.com