

**Gallagher Draughting  
Services Ltd.**

Structural & Civil Draughting Services

51 Barnet Lane, Barnet, Hertfordshire EN5 2DW  
Telephone/Fax No. 020 8364 9215

Project 34a Holmdale Road,  
London, NW6 1BL

Job ref  
34a Holmdale/

Part of Structure  
Sections through proposed roof terrace


Detail sheet no  
402 Rev

Scale  
1:50,

Drawn by  
hg


Date  
Jan. 2011

Check by  
Date

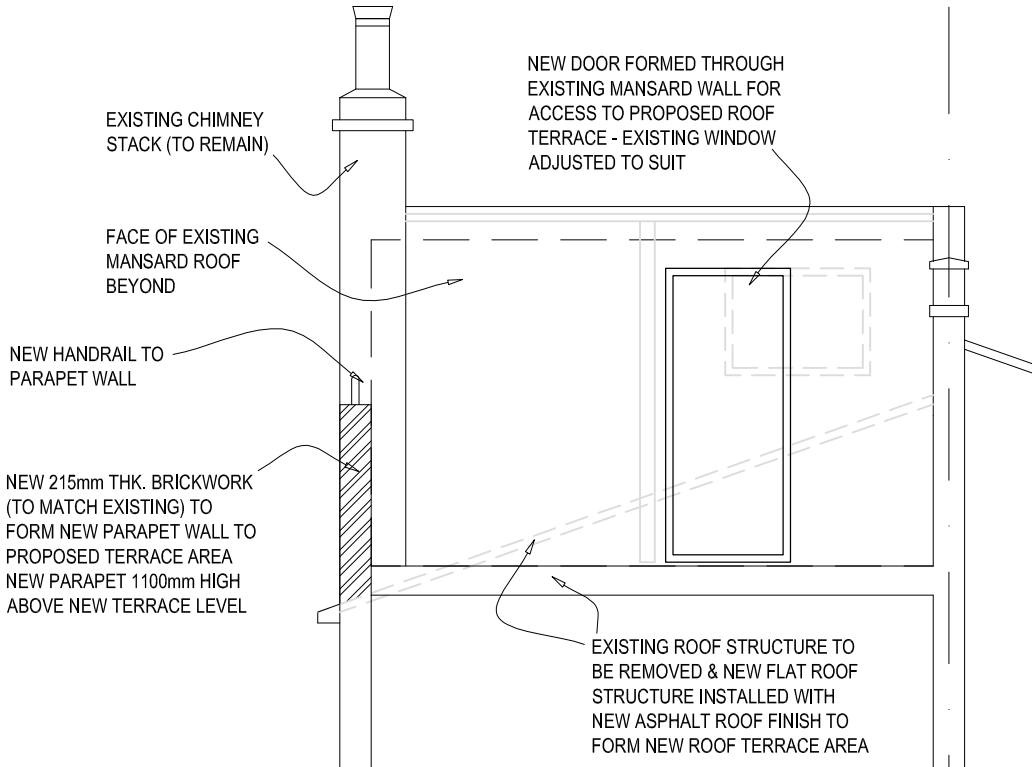

**PROPOSED SECTION THROUGH  
ROOF TERRACE (SIDE TO SIDE)**

SCALE 1:50

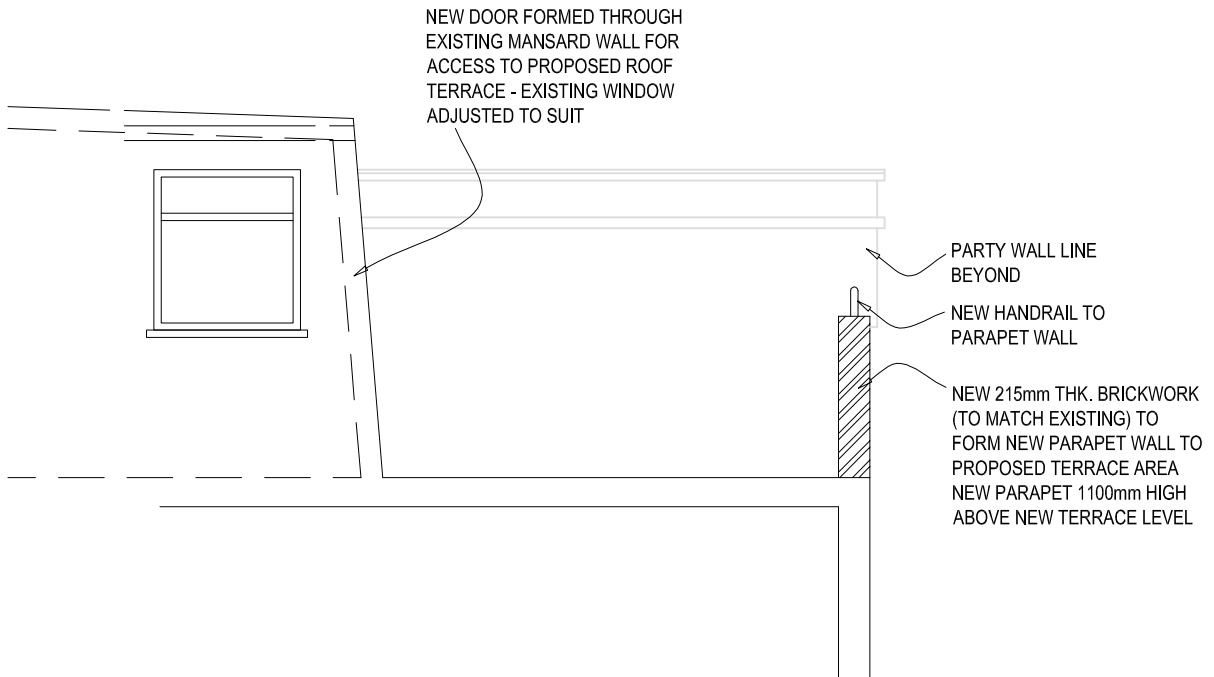

**PROPOSED SECTION THROUGH  
ROOF TERRACE (FRONT TO BACK)**

SCALE 1:50