


EXISTING
REAR
ELEVATION

WHITE
TIMBER
(SAME
STYLE AS
ORIGINAL
RECEPTION
DOOR)

RED
BRICK

WHITE
TIMBER
(SAME
STYLE AS
ORIGINAL
RECEPTION
WINDOWS)

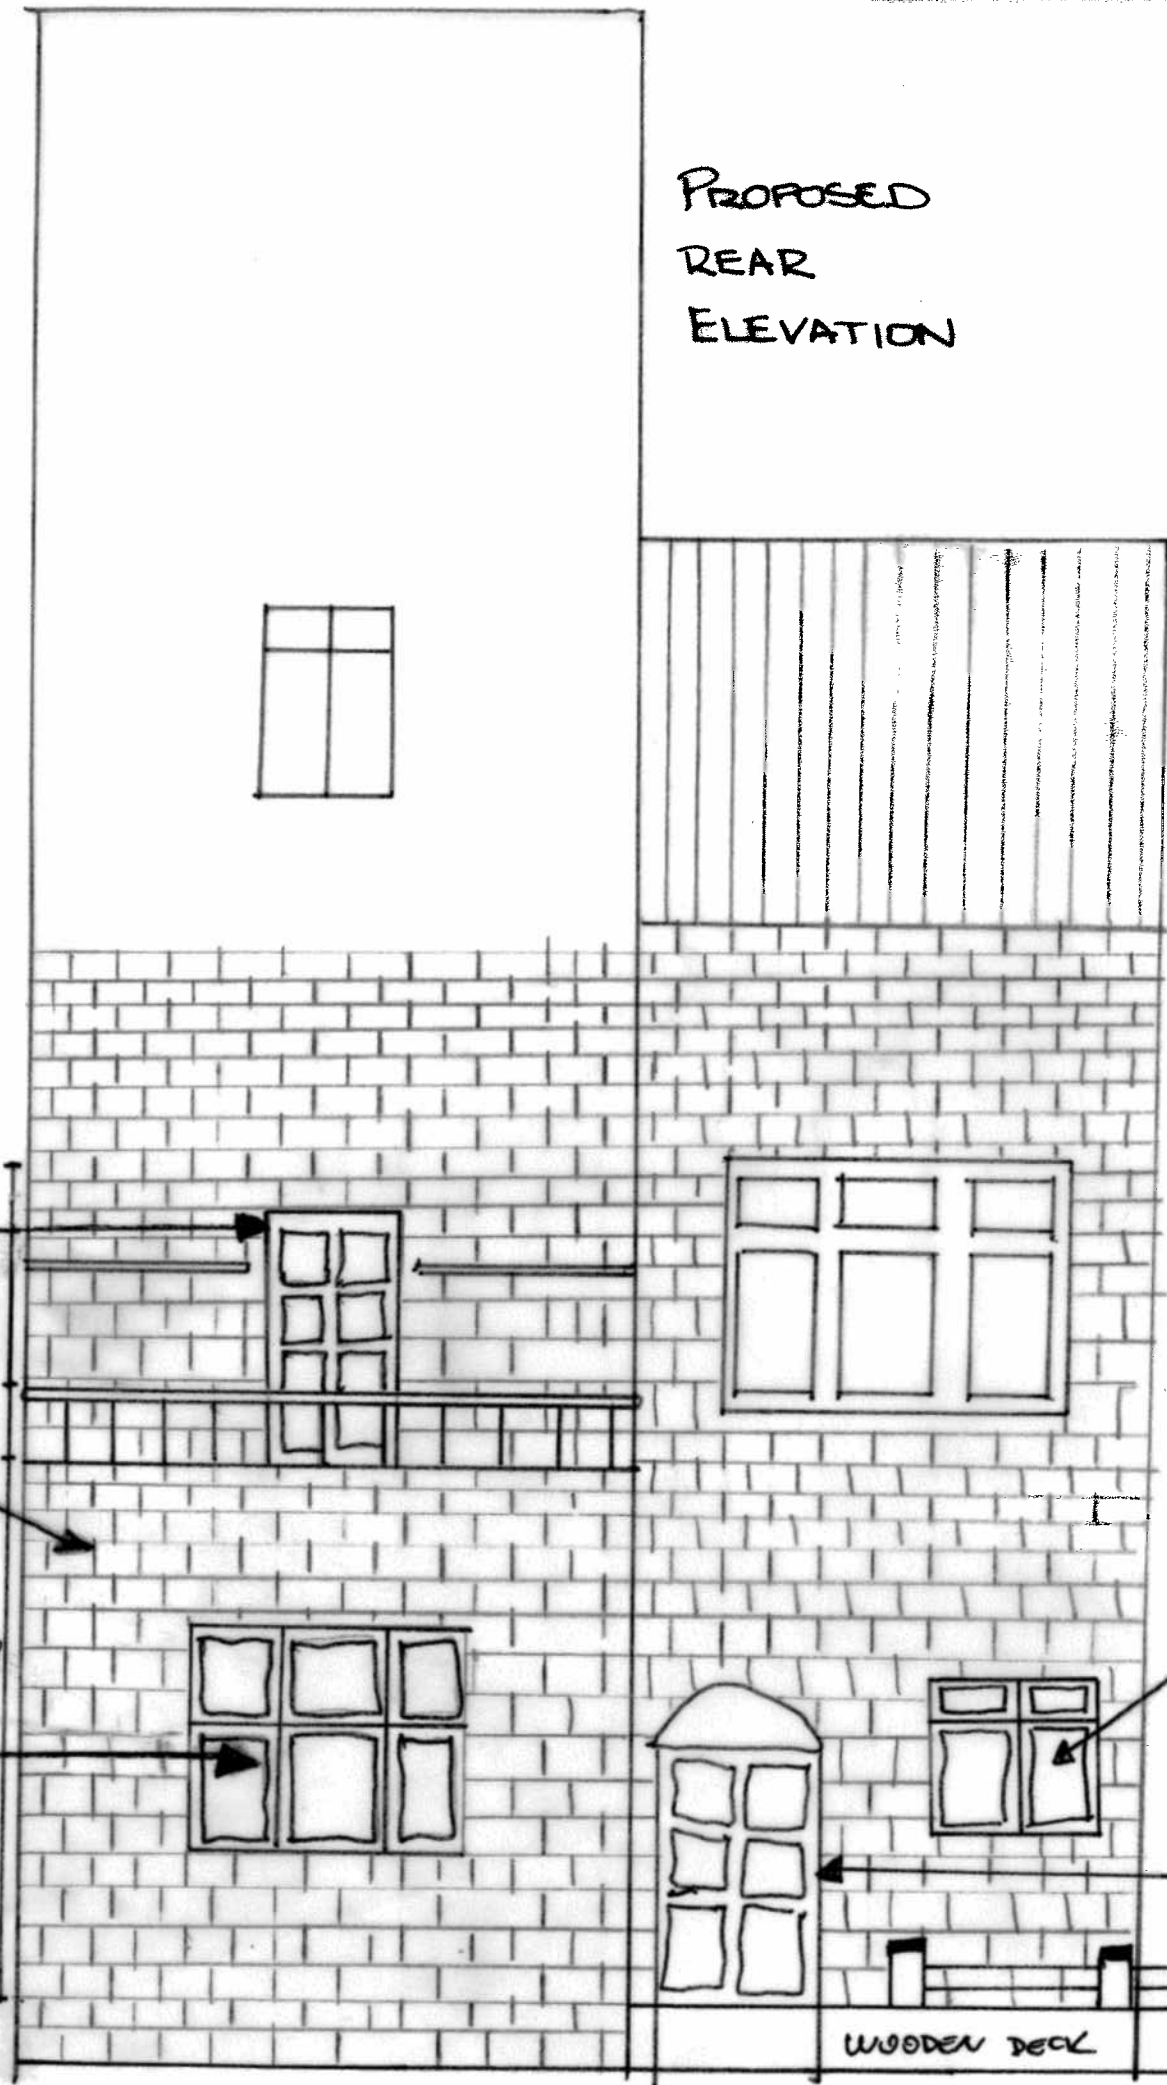

PROPOSED
REAR
ELEVATION

ORIGINAL
RECEPTION
WINDOW

ORIGINAL
RECEPTION
DOOR

WOODEN DECK

9

PLANNING APPLICATION FOR HOUSE EXTENSION
FLAT 1, 47 NETHERHALL GARDENS, NW3 5BJ
REAR ELEVATION, ESC: 1:50

X