



EXISTING
SIDE
ELEVATION

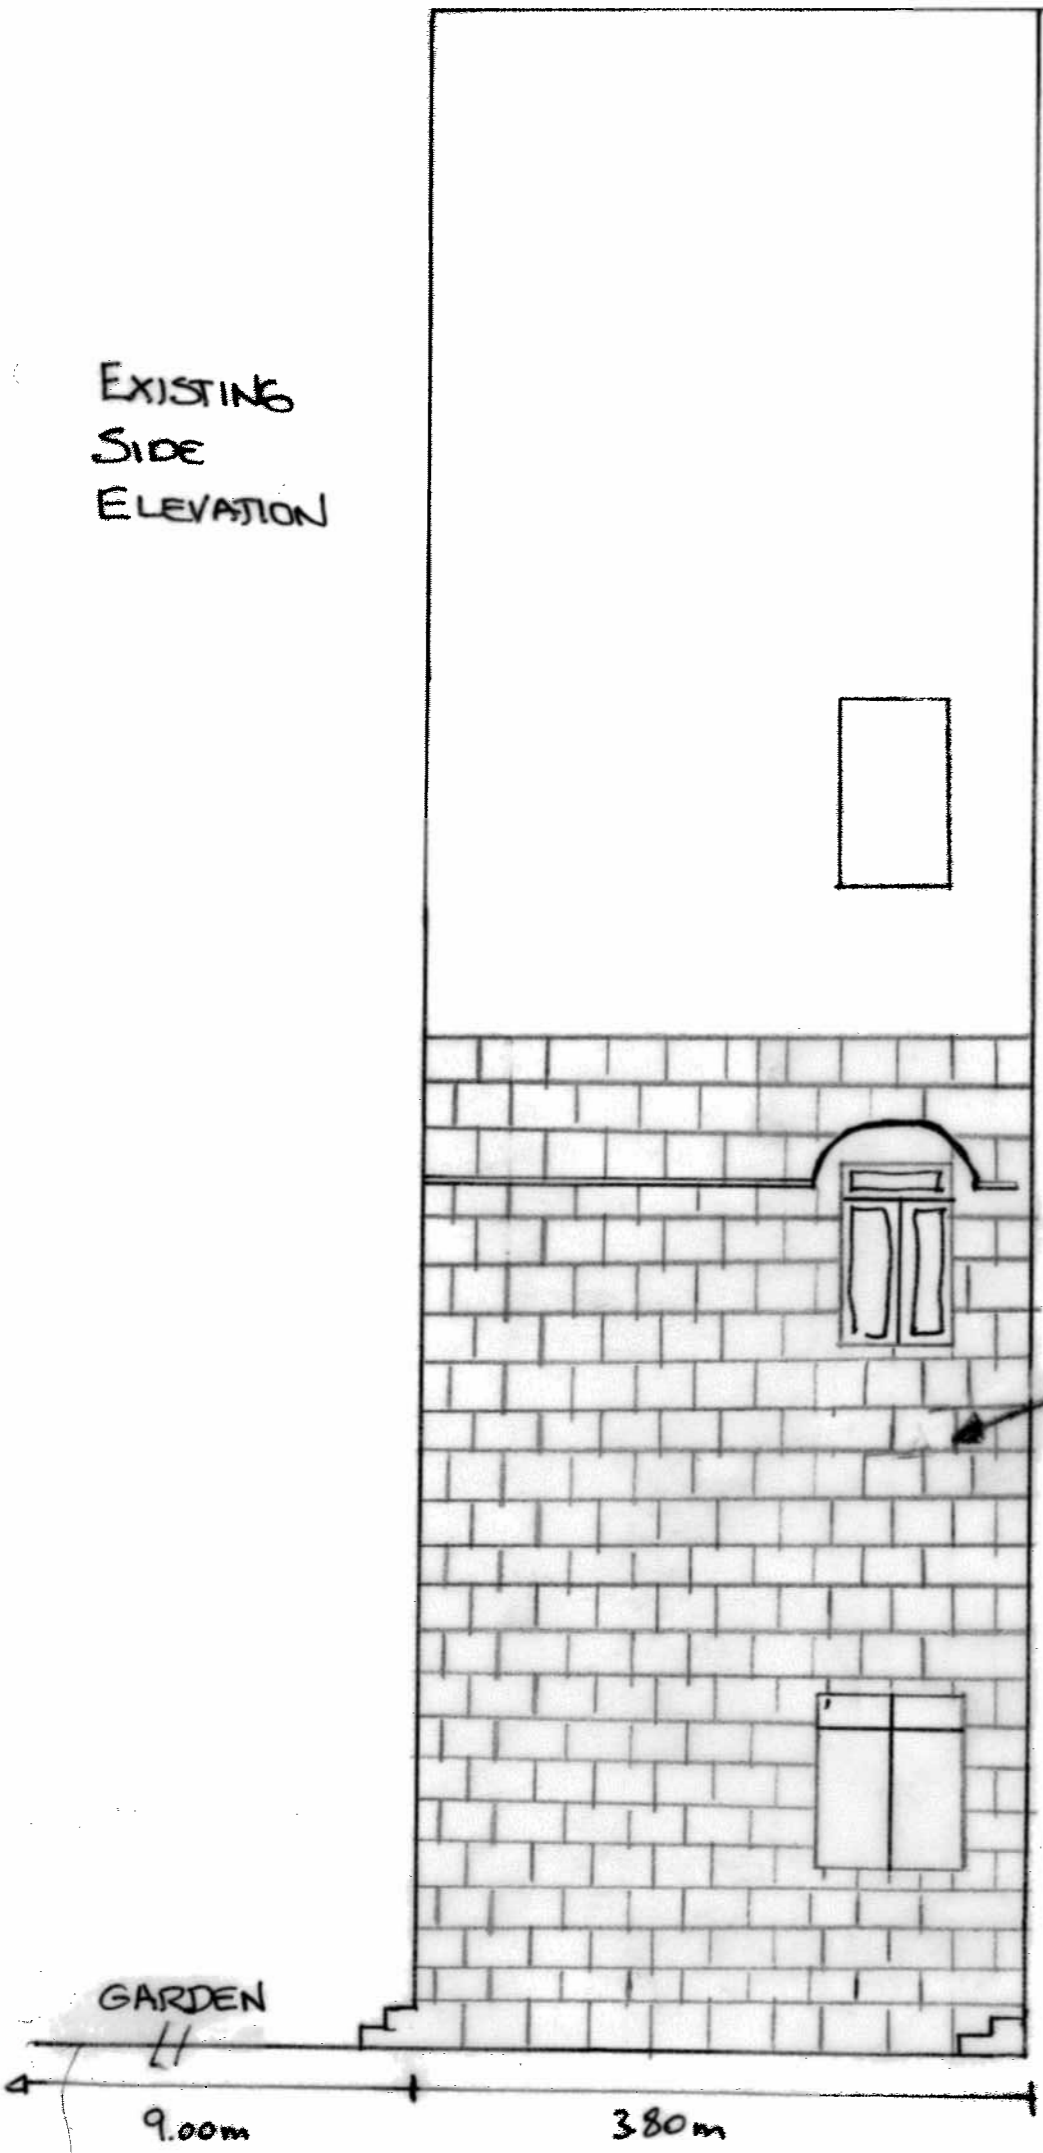

PROPOSED
SIDE
ELEVATION

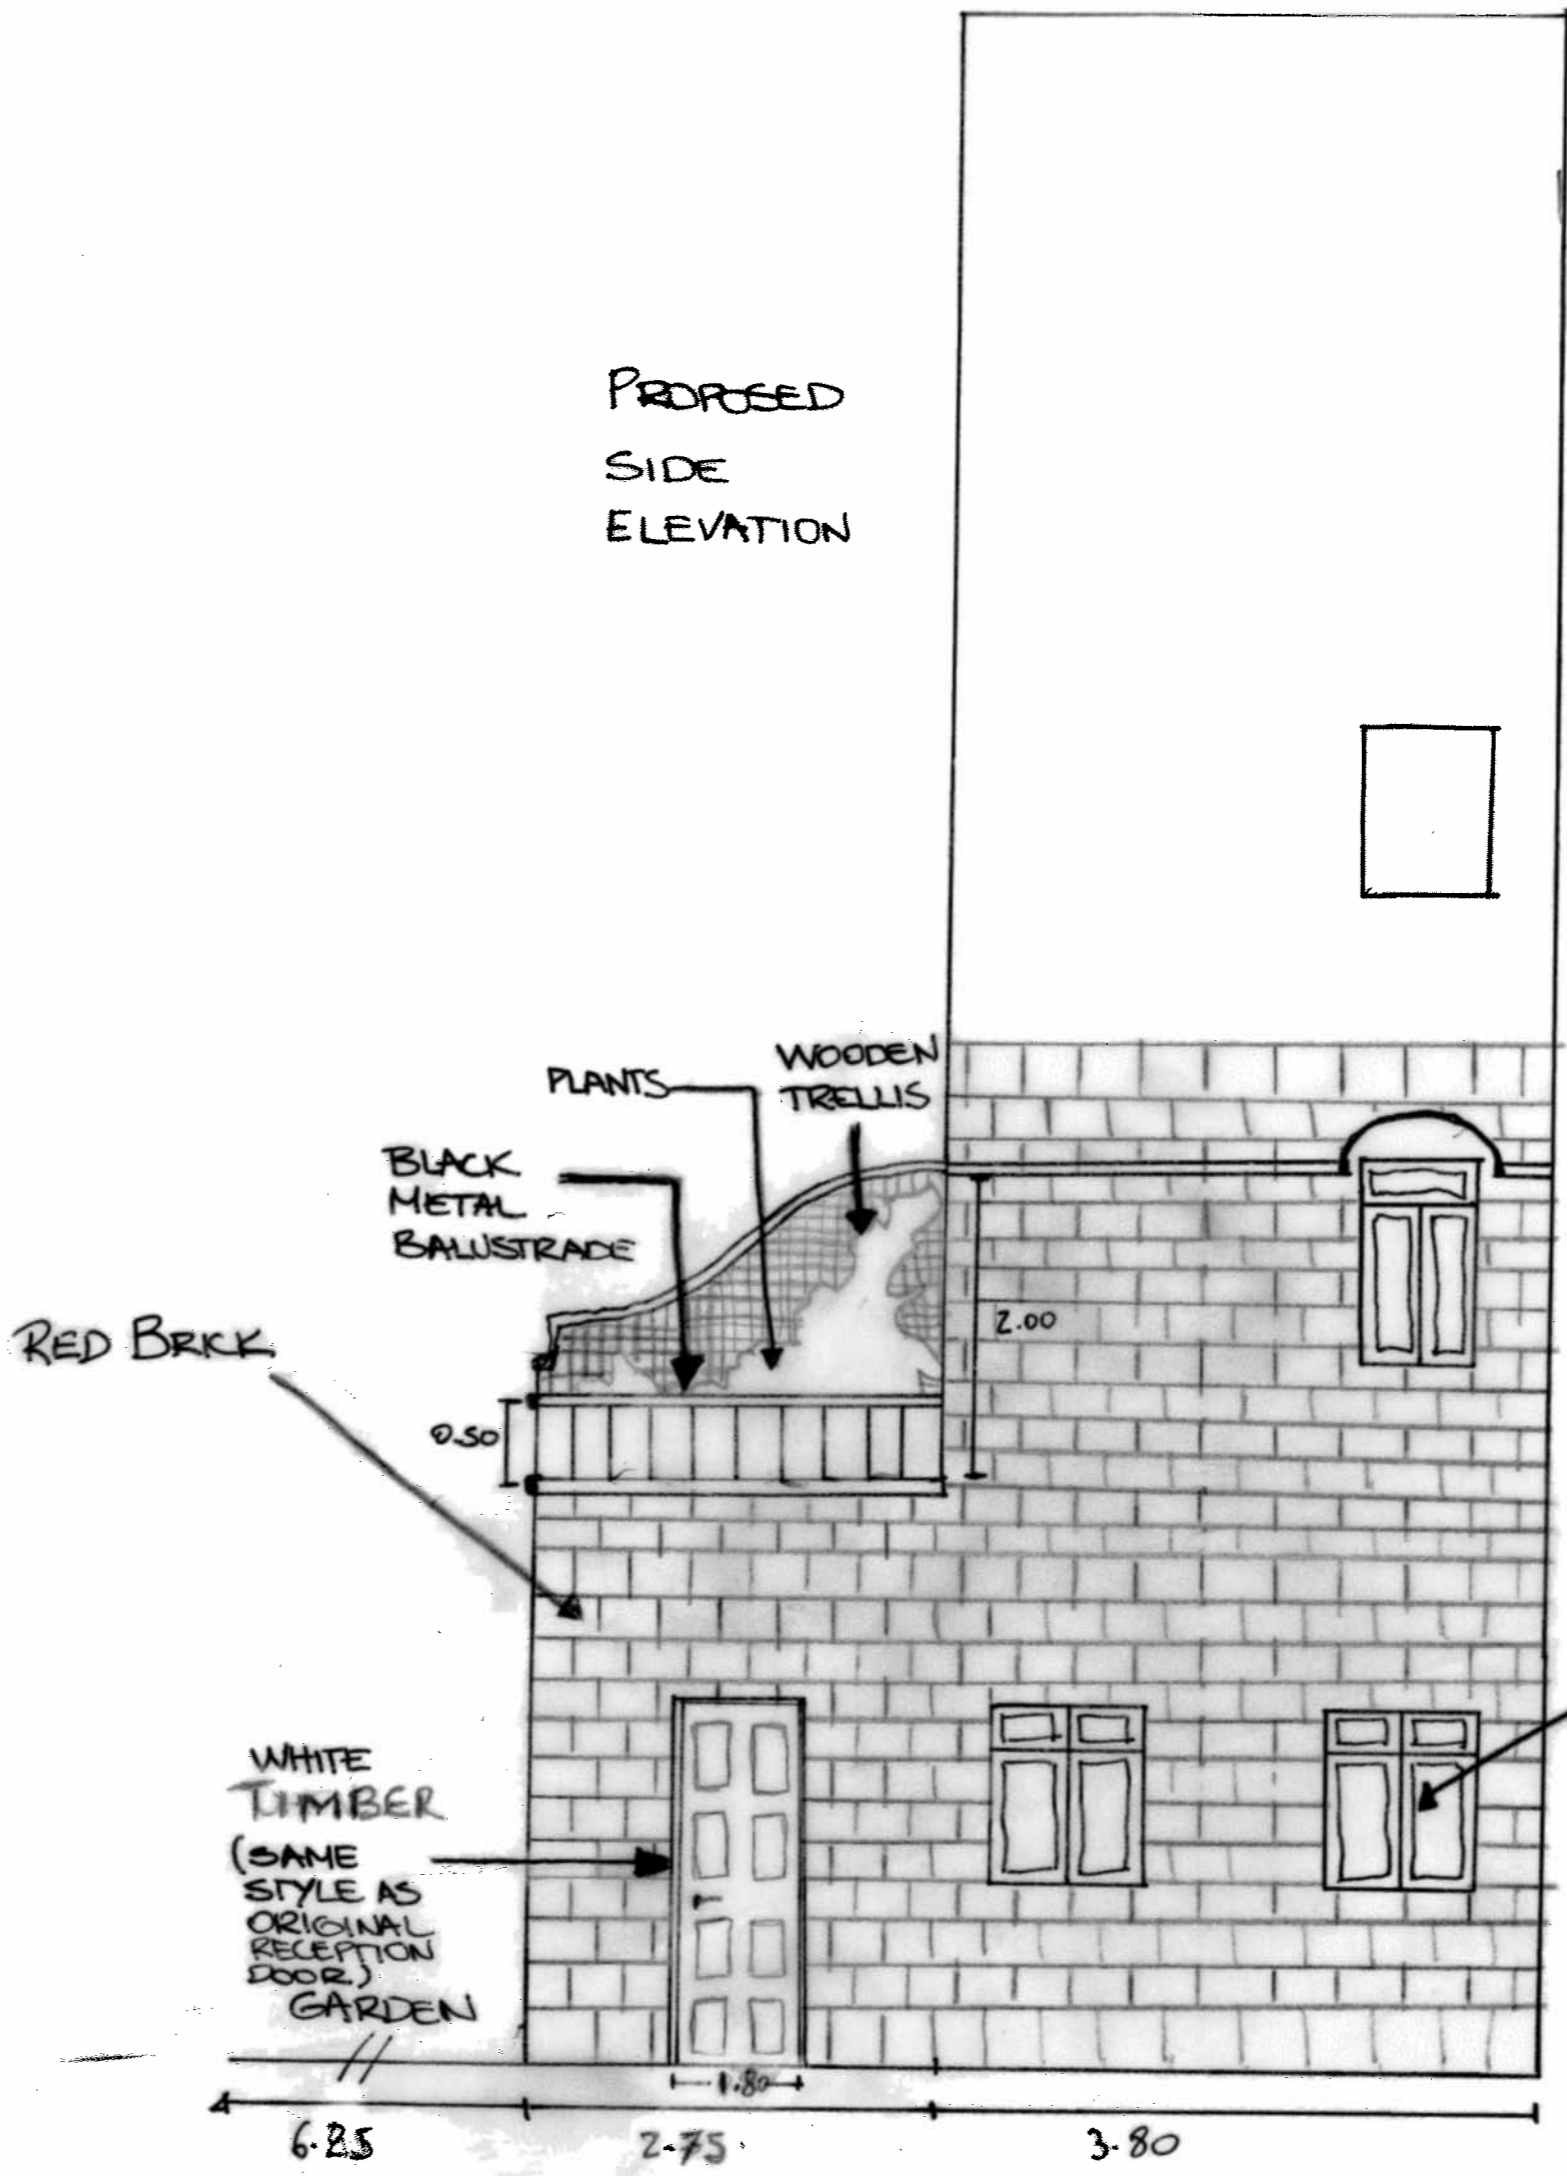

PLANNING APPLICATION FOR HOUSE EXTENSION
FLAT 1, 47 NETHERHALL GARDENS, NW3 5RJ
SIDE ELEVATION, ESC: 1: 50

10

WHITE
U-PVC
(SAME
STYLE AS
ORIGINAL
RECEPTION
WINDOW)

WHITE
TIMBER
(SAME
STYLE AS
ORIGINAL
RECEPTION
DOOR)
GARDEN

RED BRICK

GARDEN

9.00m

3.80m

6.25

1.80

2.75

3.80

2.00

0.50