


TRAVERTINE WALL LINING

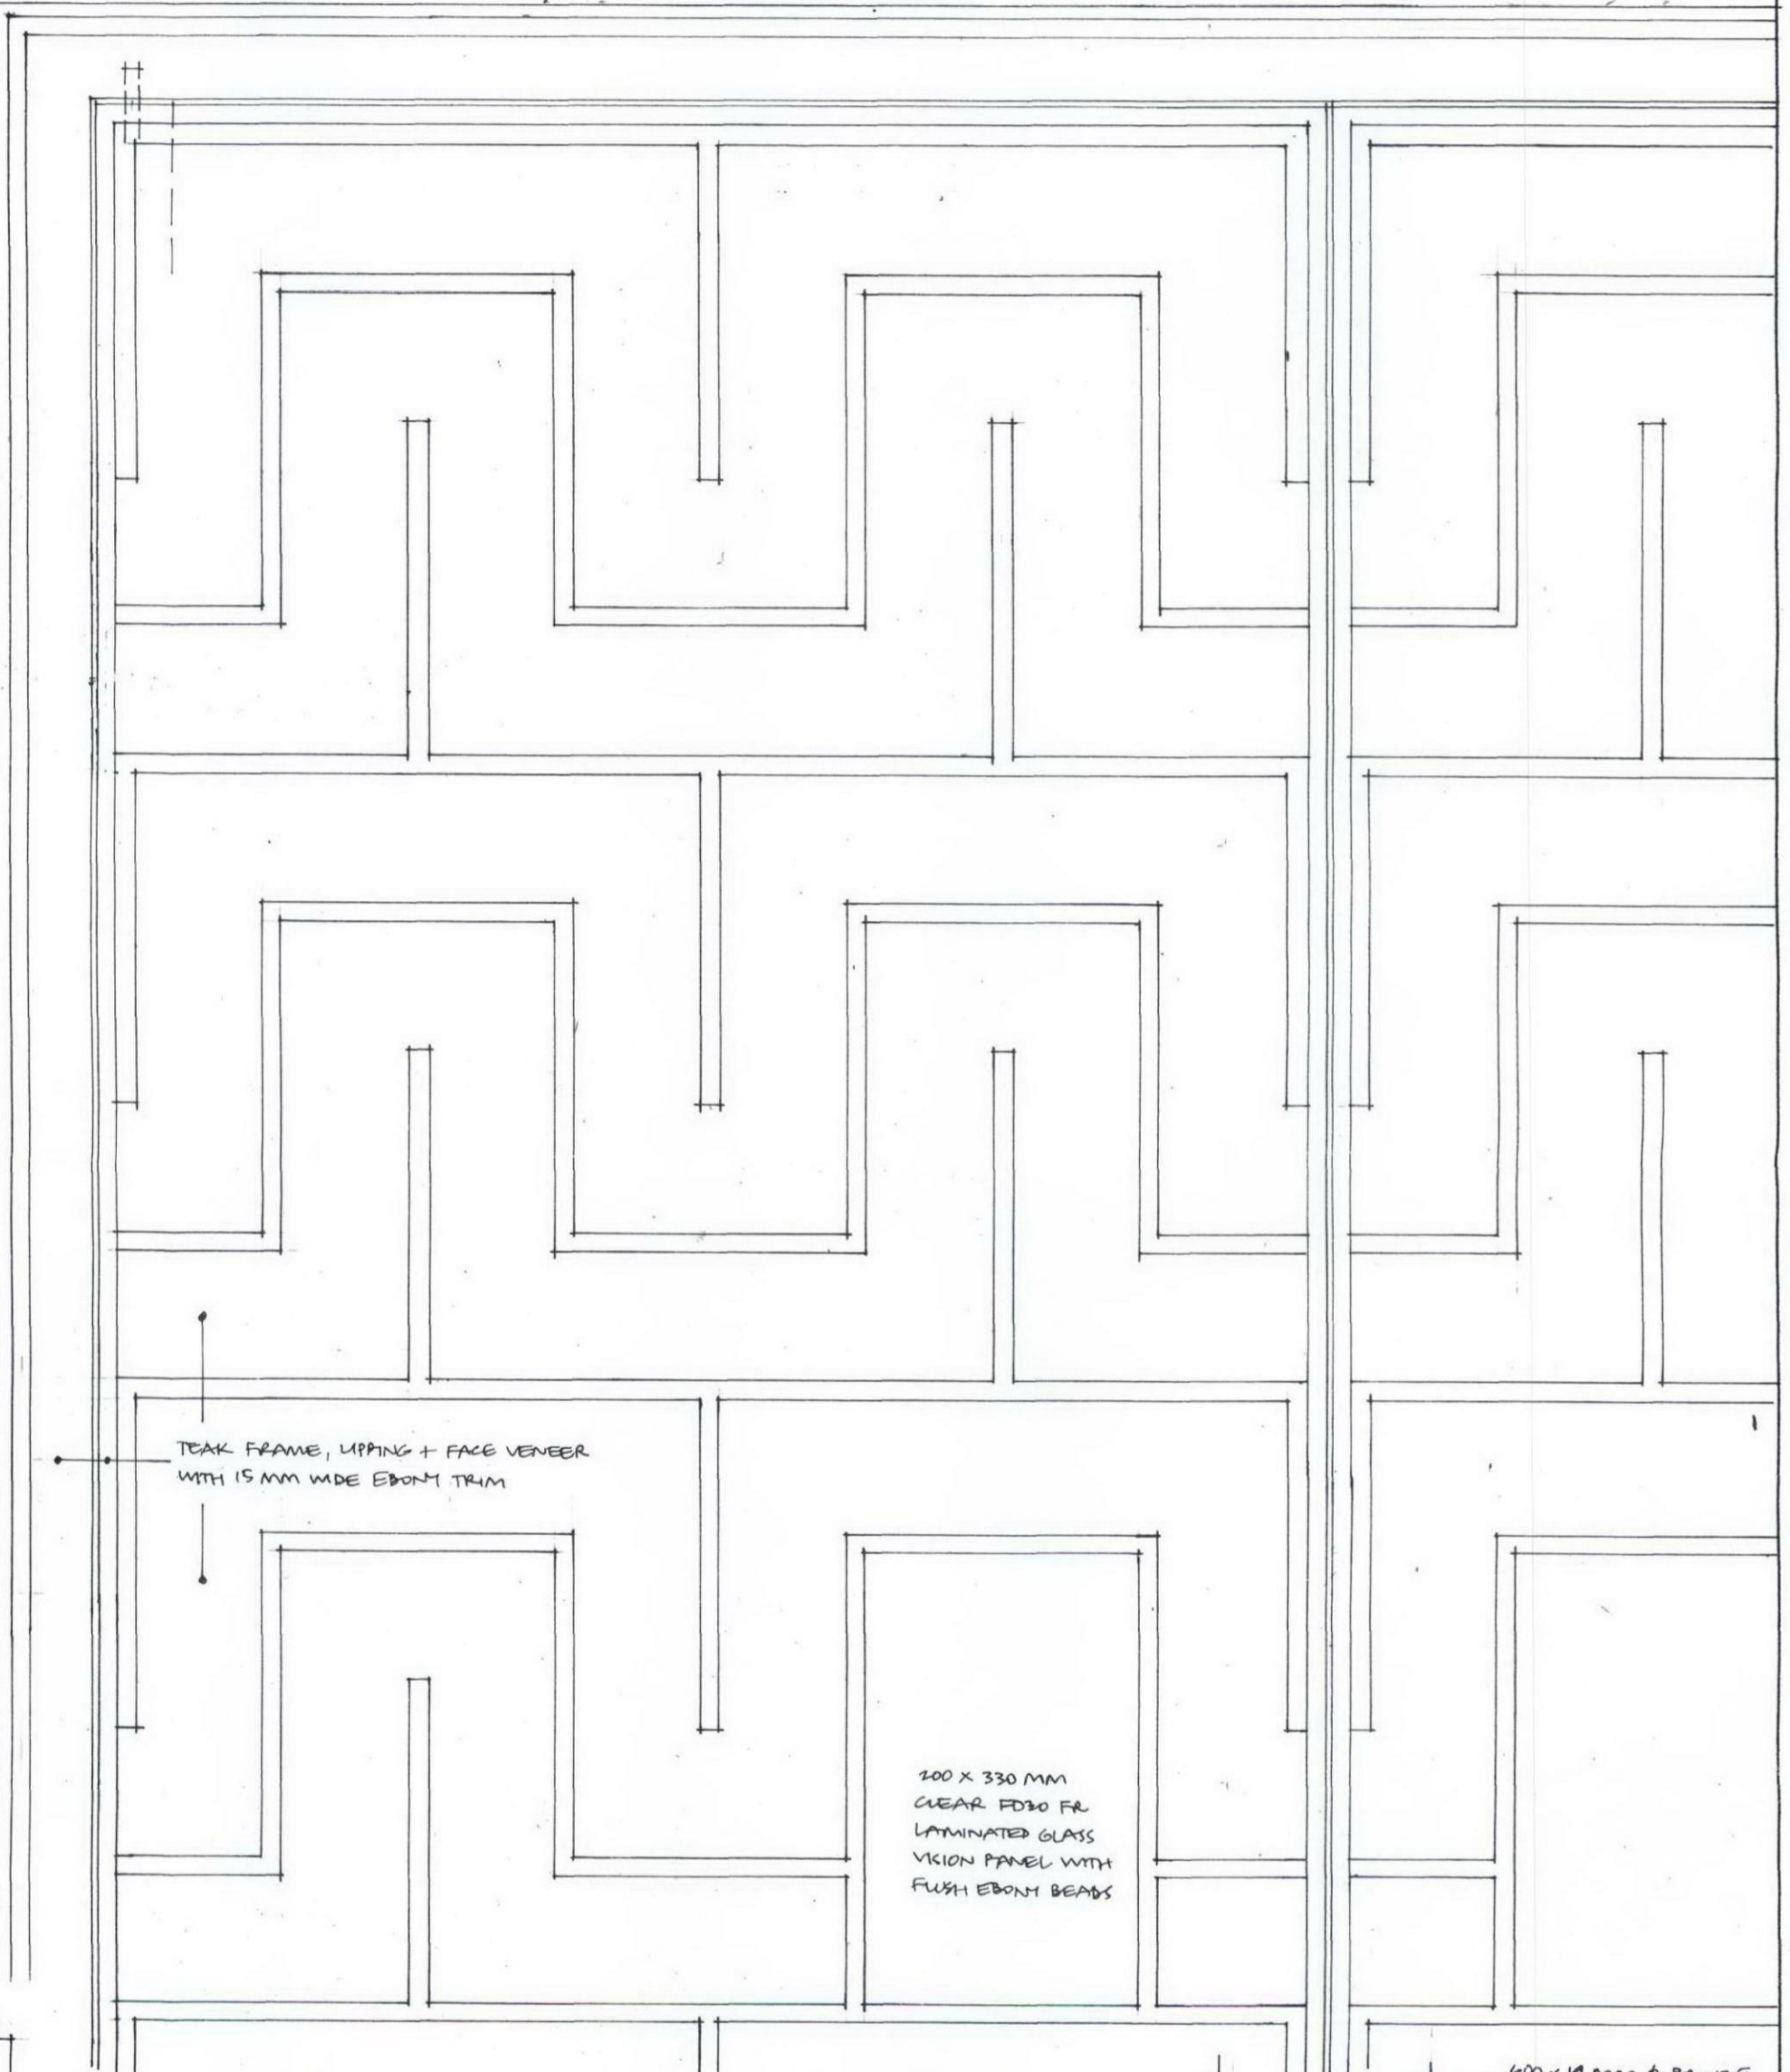

TEAK FRAME, LIPPING + FACE VENEER WITH 15 MM WIDE EBONY TRIM

200 X 330 MM CLEAR FD30 FR LAMINATED GLASS VISION PANEL WITH FLUSH EBONY BEADS

45 X 120 REBATED TEAK FRAME WITH 70 X 26 GROUND + 45 X 18 PLANTED STOP + ACOUSTIC + FIRE SEALS

VENEERED 54 MM FD30 CORE WITH 12 MM TEAK LIPPING

64 MM CLEAR FR LAMINATED GLASS WITH EBONY BEADS

600 X 19 MM Ø BRONZE FINISHED SS PULL HANDLES + 650 X 75 MM FINGER PLATES

FLUTED MARBLE PLASTERS

FLOOR SPRING + STOP/HOLDER TO MATCH EXISTING PATTERN

revision  
A/070111: REDRAWN  
B/120111: HINGES OMITTED + FLOOR SPRINGS + PLOTS ADDED

job title  
UNIVERSITY OF LONDON - SENATE HOUSE  
MALET STREET, LONDON WC1  
PROPOSED ALTERATIONS TO GROUND FLOOR

drawing title  
DETAILED ELEVATION + PLAN OF ACOUSTIC DOORS BETWEEN SERVER ROOM + MACMILLAN HALL

AHP architects  
52 LANGHAM ROAD, TEDDINGTON, MIDDX, TW11 9HQ T 020 8943 3443

scales 1:5 (A3) date 0111 drawn Mj

job 242 C1/S1b number 01 revision B