



NOTES:

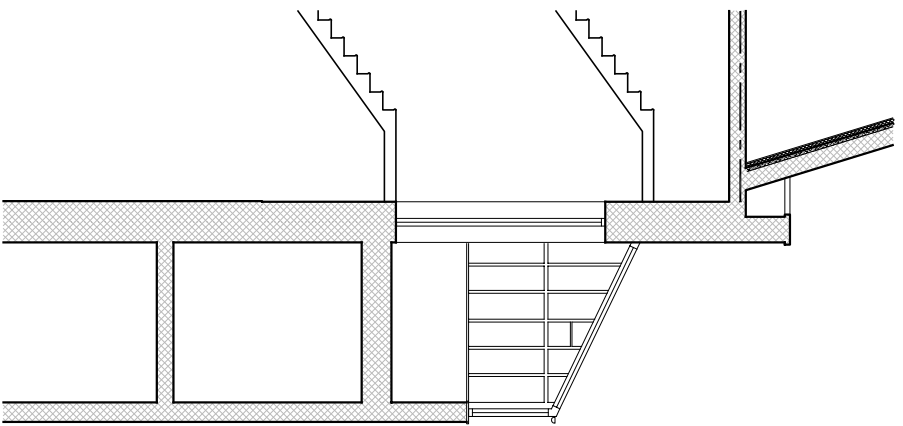


SECTIONS D-D AS EXISTING

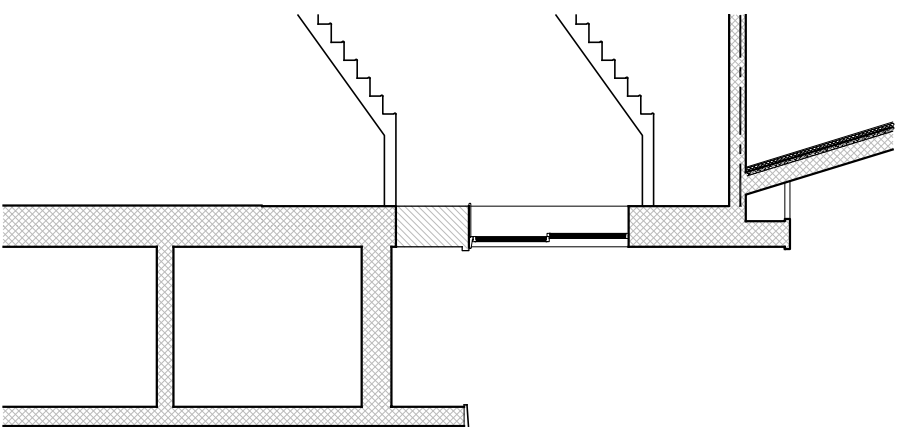

SECTIONS D-D AS PROPOSED

REV. A. DATE: REV

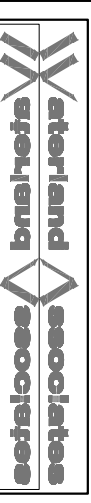

PROJECT: 47&49 GOWER STREET LONDON

DRAWING: SECTIONS D-D

SCALE: 1:50 @A1

DATE: JAN 10 W/A

DRAWN BY: 838 P/L X/03

NOTE: IF DRAWING PRINTED @ A3: SCALE TO BE: 1:100



WATERLAND HOUSE, WEST STREET, OUNDLER, PE8 4EJ,
T-01832 270123, F-01832 270345, E-architecture@waterland.co.uk
WATERLAND.CO.UK