




1 LOWER GROUND FLOOR PLAN
1:50

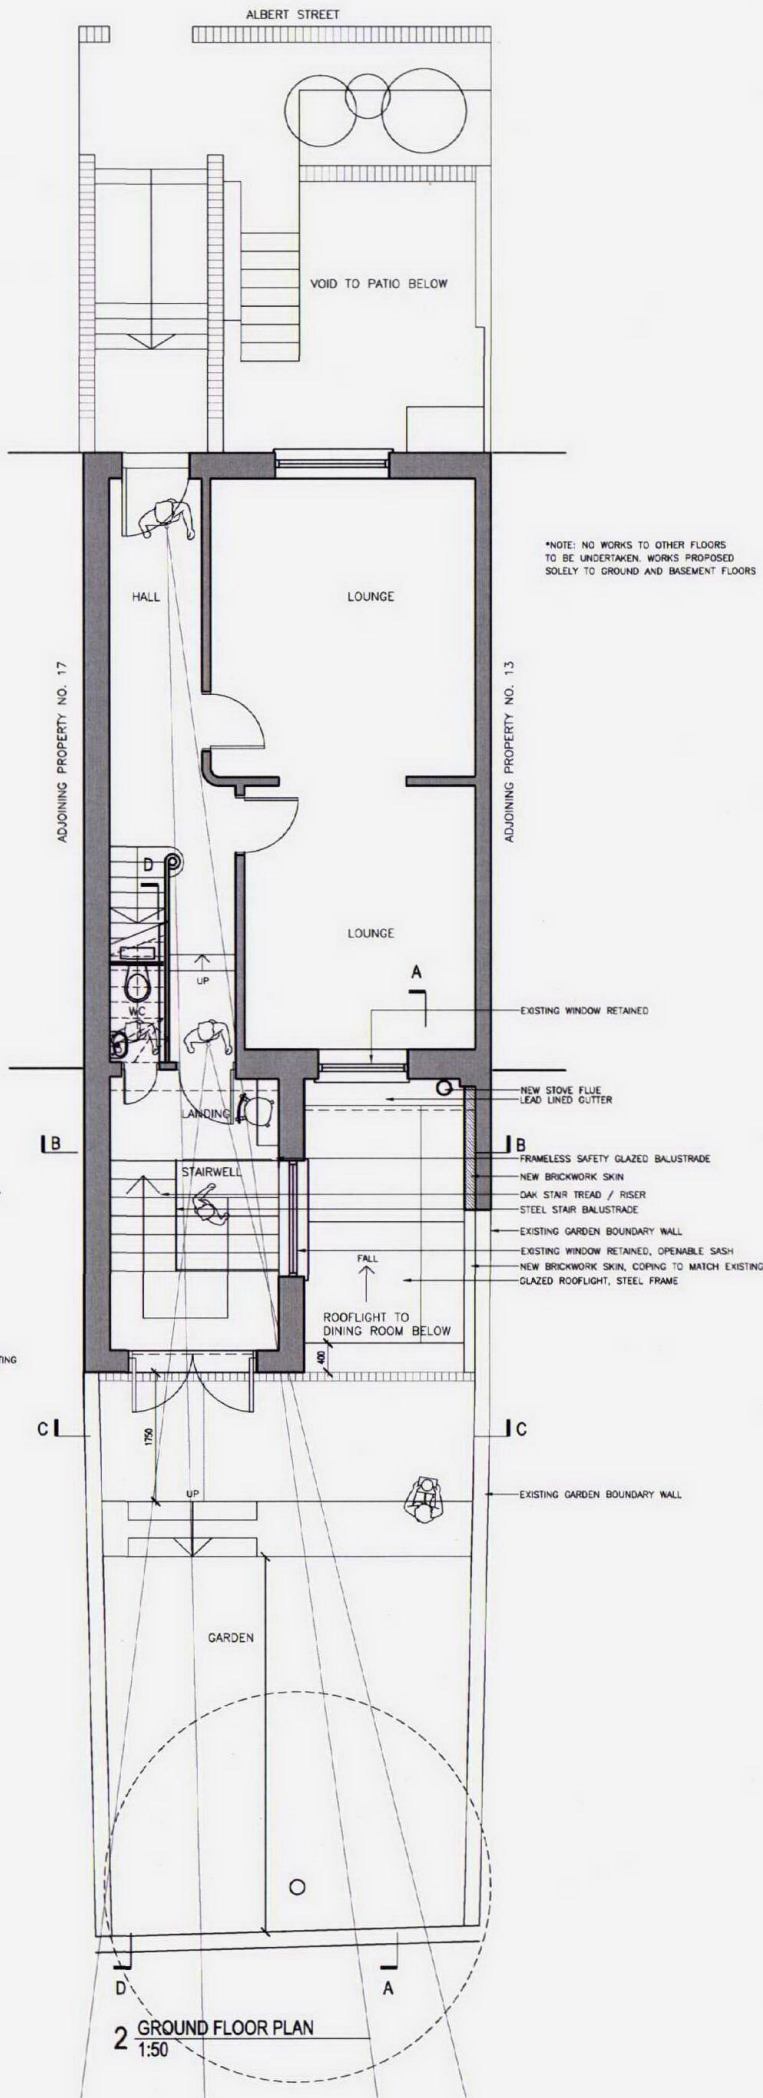


2 GROUND FLOOR PLAN
1:50

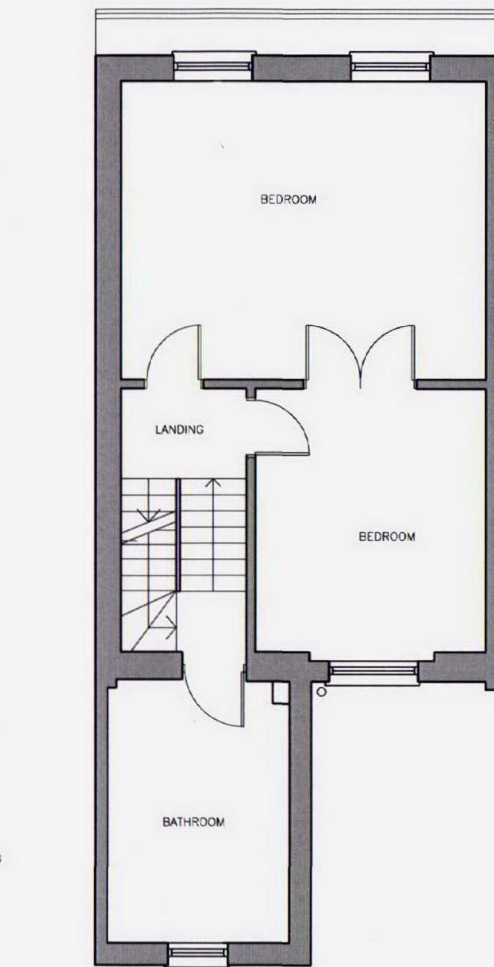

3 FIRST FLOOR PLAN
1:50
NO NEW WORKS ON THIS FLOOR

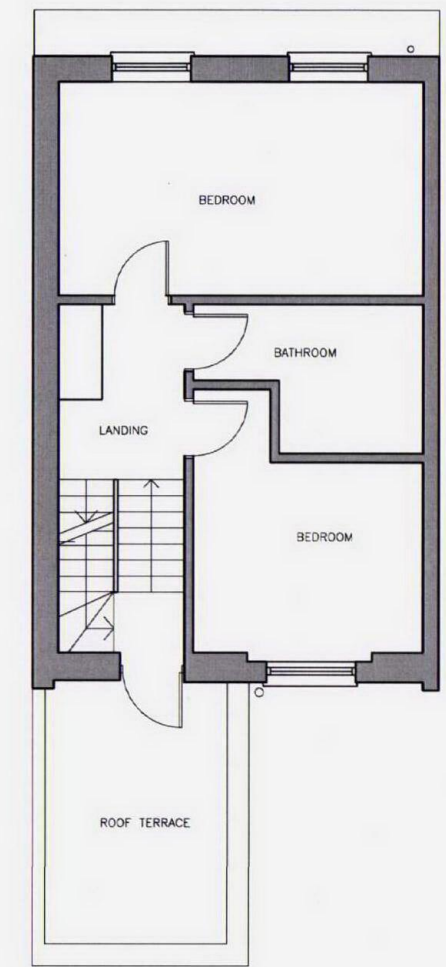


4 SECOND FLOOR PLAN
1:50
NO NEW WORKS ON THIS FLOOR

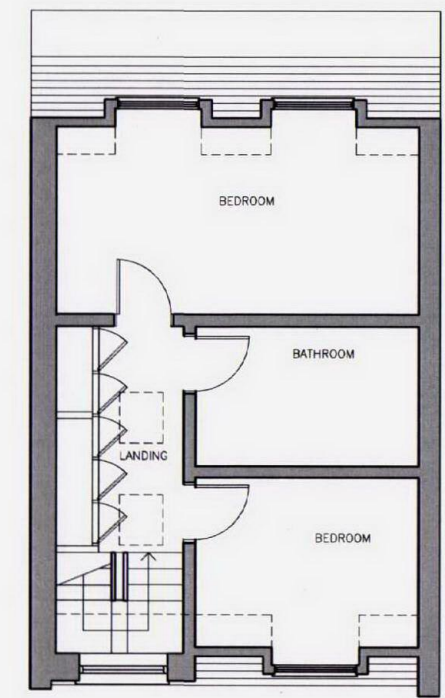

5 THIRD FLOOR PLAN
1:50
NO NEW WORKS ON THIS FLOOR

SITE AREA	145 SQM
AREA OF OPEN SPACE ON SITE (EXISTING)	84 SQM
AREA OF PROPOSED SINGLE STOREY EXTENSION	8.5 SQM
AREA OF OPEN SPACE ON SITE (PROPOSED)	75.5 SQM
VOLUME OF EXISTING BUILDING	781 M ³
VOLUME DEMOLISHED	3.84 M ³
TOTAL VOLUME NEW BUILD	26 M ³

REVISION	DESCRIPTION	DATE
A	OPENING REVISED TO PLANNERS REC	24.09.10
B	LANDING DOOR REVISED TO PLANNERS COMMENTS	30.10.10
C	OPENING REVISED TO PLANNERS REC	14.01.11

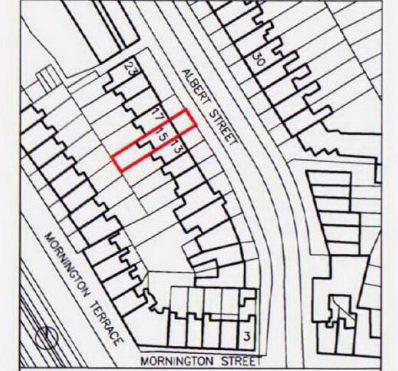

15 Albert Street NW1
Proposed: Plans
ALAN MORRIS ARCHITECT

CRG NO.	REVISION	SHEET	SCALE	DATE
AS 003	C	A1	AS INDICATED	JULY '10