


Existing Ground Floor

MARTINS CAMISULI 62B GAISFORD STREET, LONDON NW5 2EH. TEL/FAX: 020 7267 85 76 E-MAIL: nitoca1@btinternet.com

DRWG TITLE: Existing Ground floor plan
 DRWG NO: MC/070/004
 SCALE: 1.50
 DATE: September 2010

REV:
 NOTES:

DESIGN DRAWING FOR INFORMATION ONLY, AND IS NOT TO BE CONSTRUCTED FROM.
 ALL DIMENSIONS TO BE CHECKED ON SITE. THIS DRAWING IS COPYRIGHT

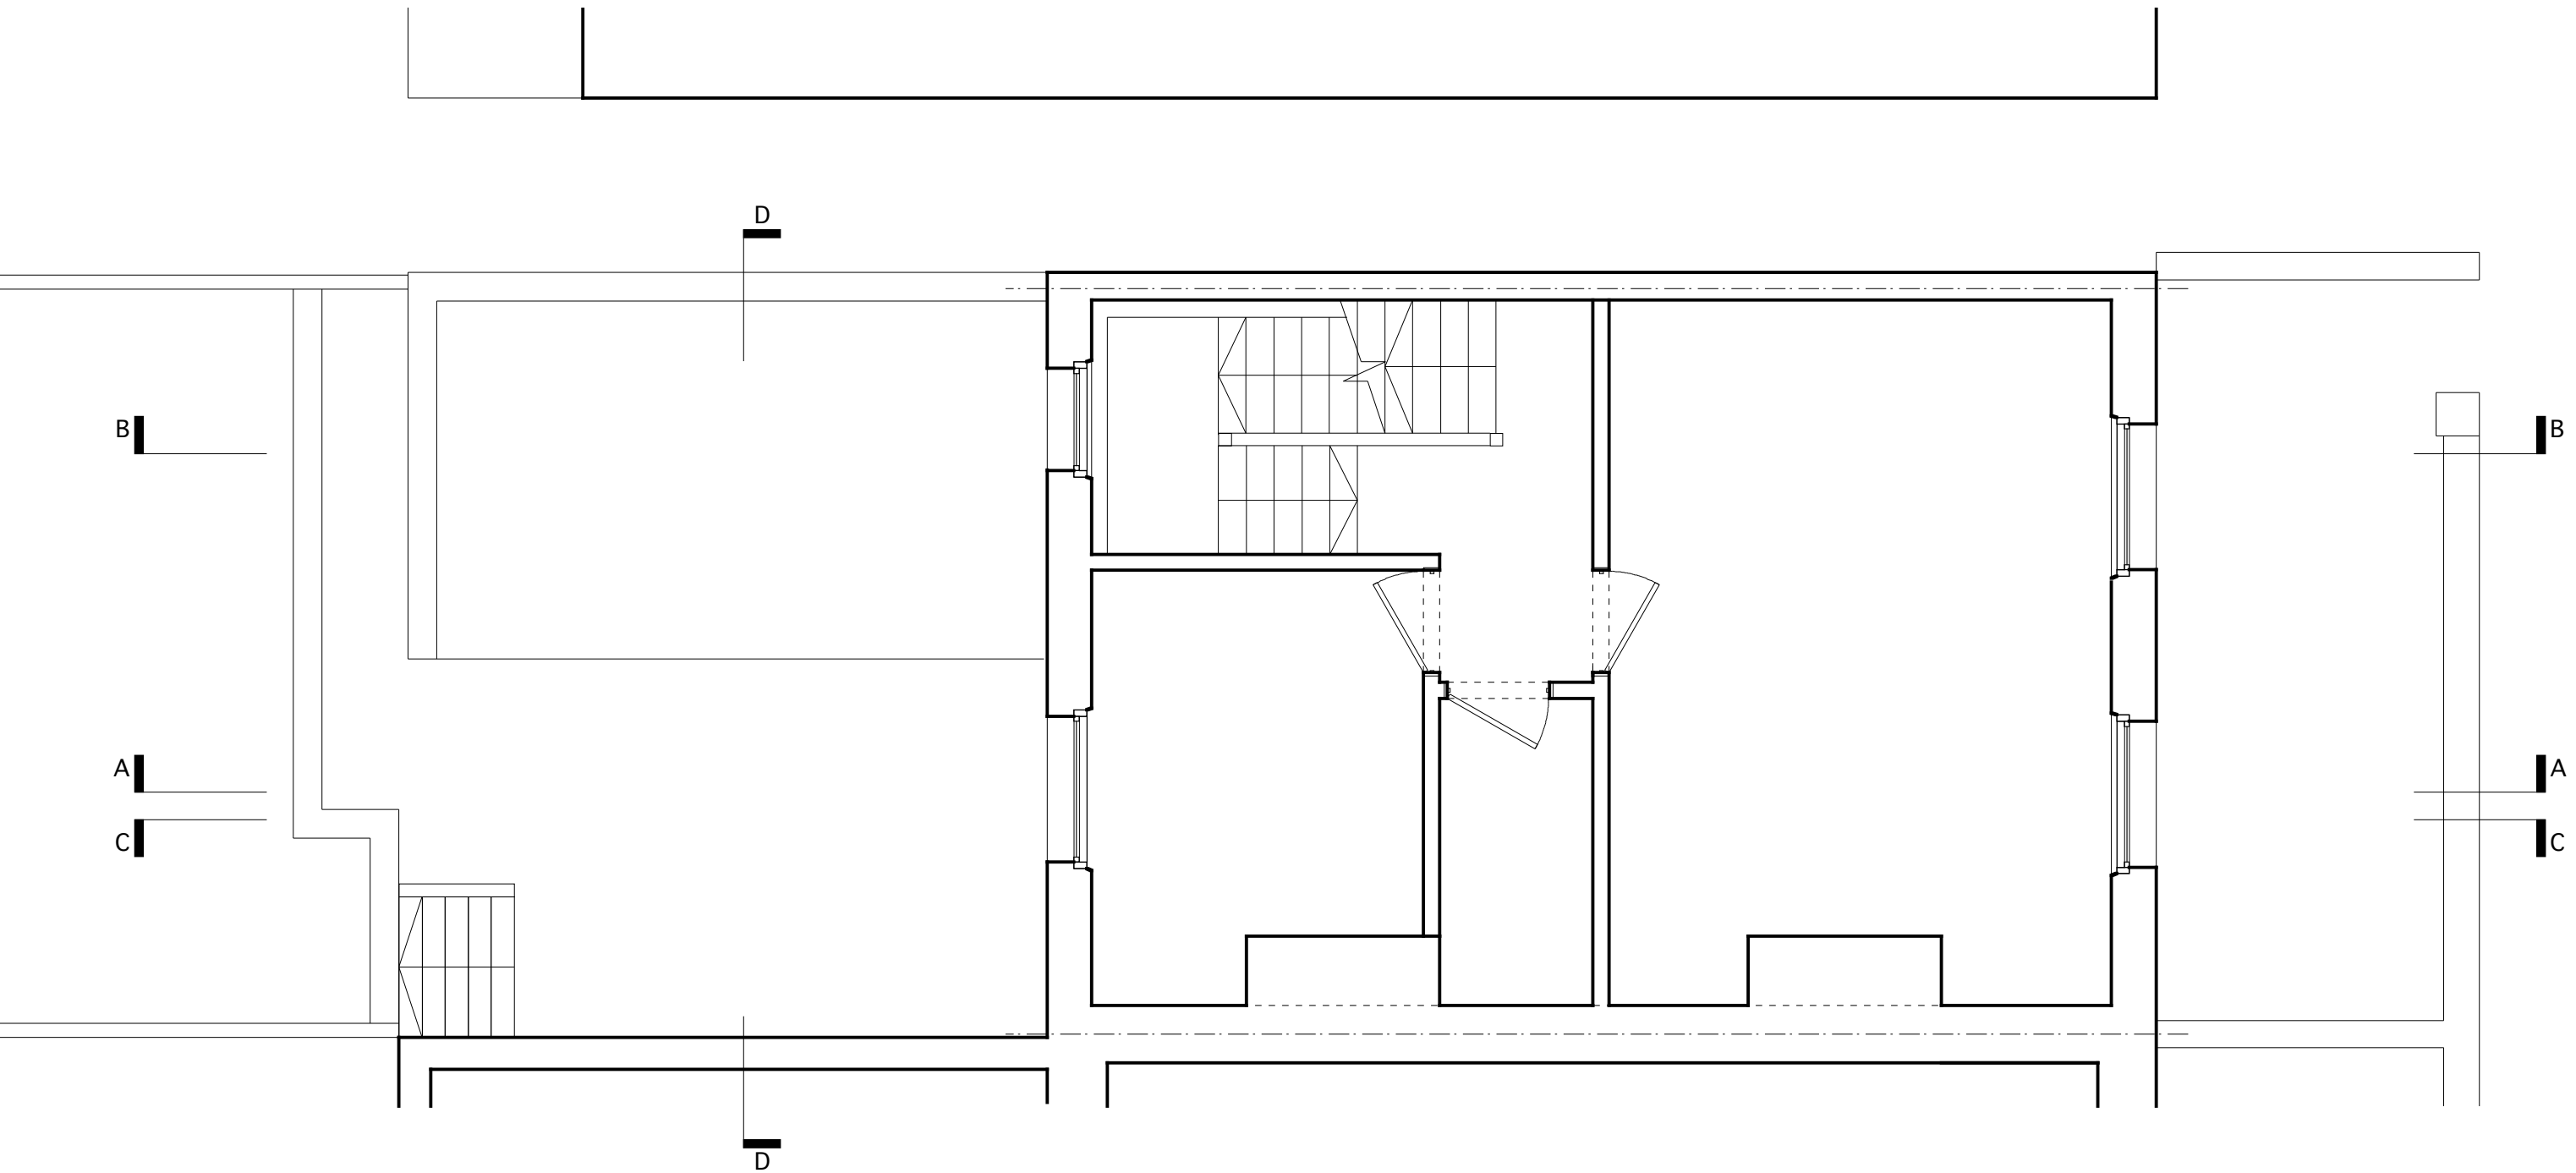


Existing First Floor

MARTINS CAMISULI 62B GAISFORD STREET, LONDON NW5 2EH. TEL/FAX: 020 7267 85 76 E-MAIL: nitoca1@btinternet.com

DRWG TITLE: Existing First floor plan
DRWG NO: MC/070/005
SCALE: 1.50
DATE: September 2010

REV:
NOTES:

DESIGN DRAWING FOR INFORMATION ONLY, AND IS NOT TO BE CONSTRUCTED FROM.
 ALL DIMENSIONS TO BE CHECKED ON SITE. THIS DRAWING IS COPYRIGHT

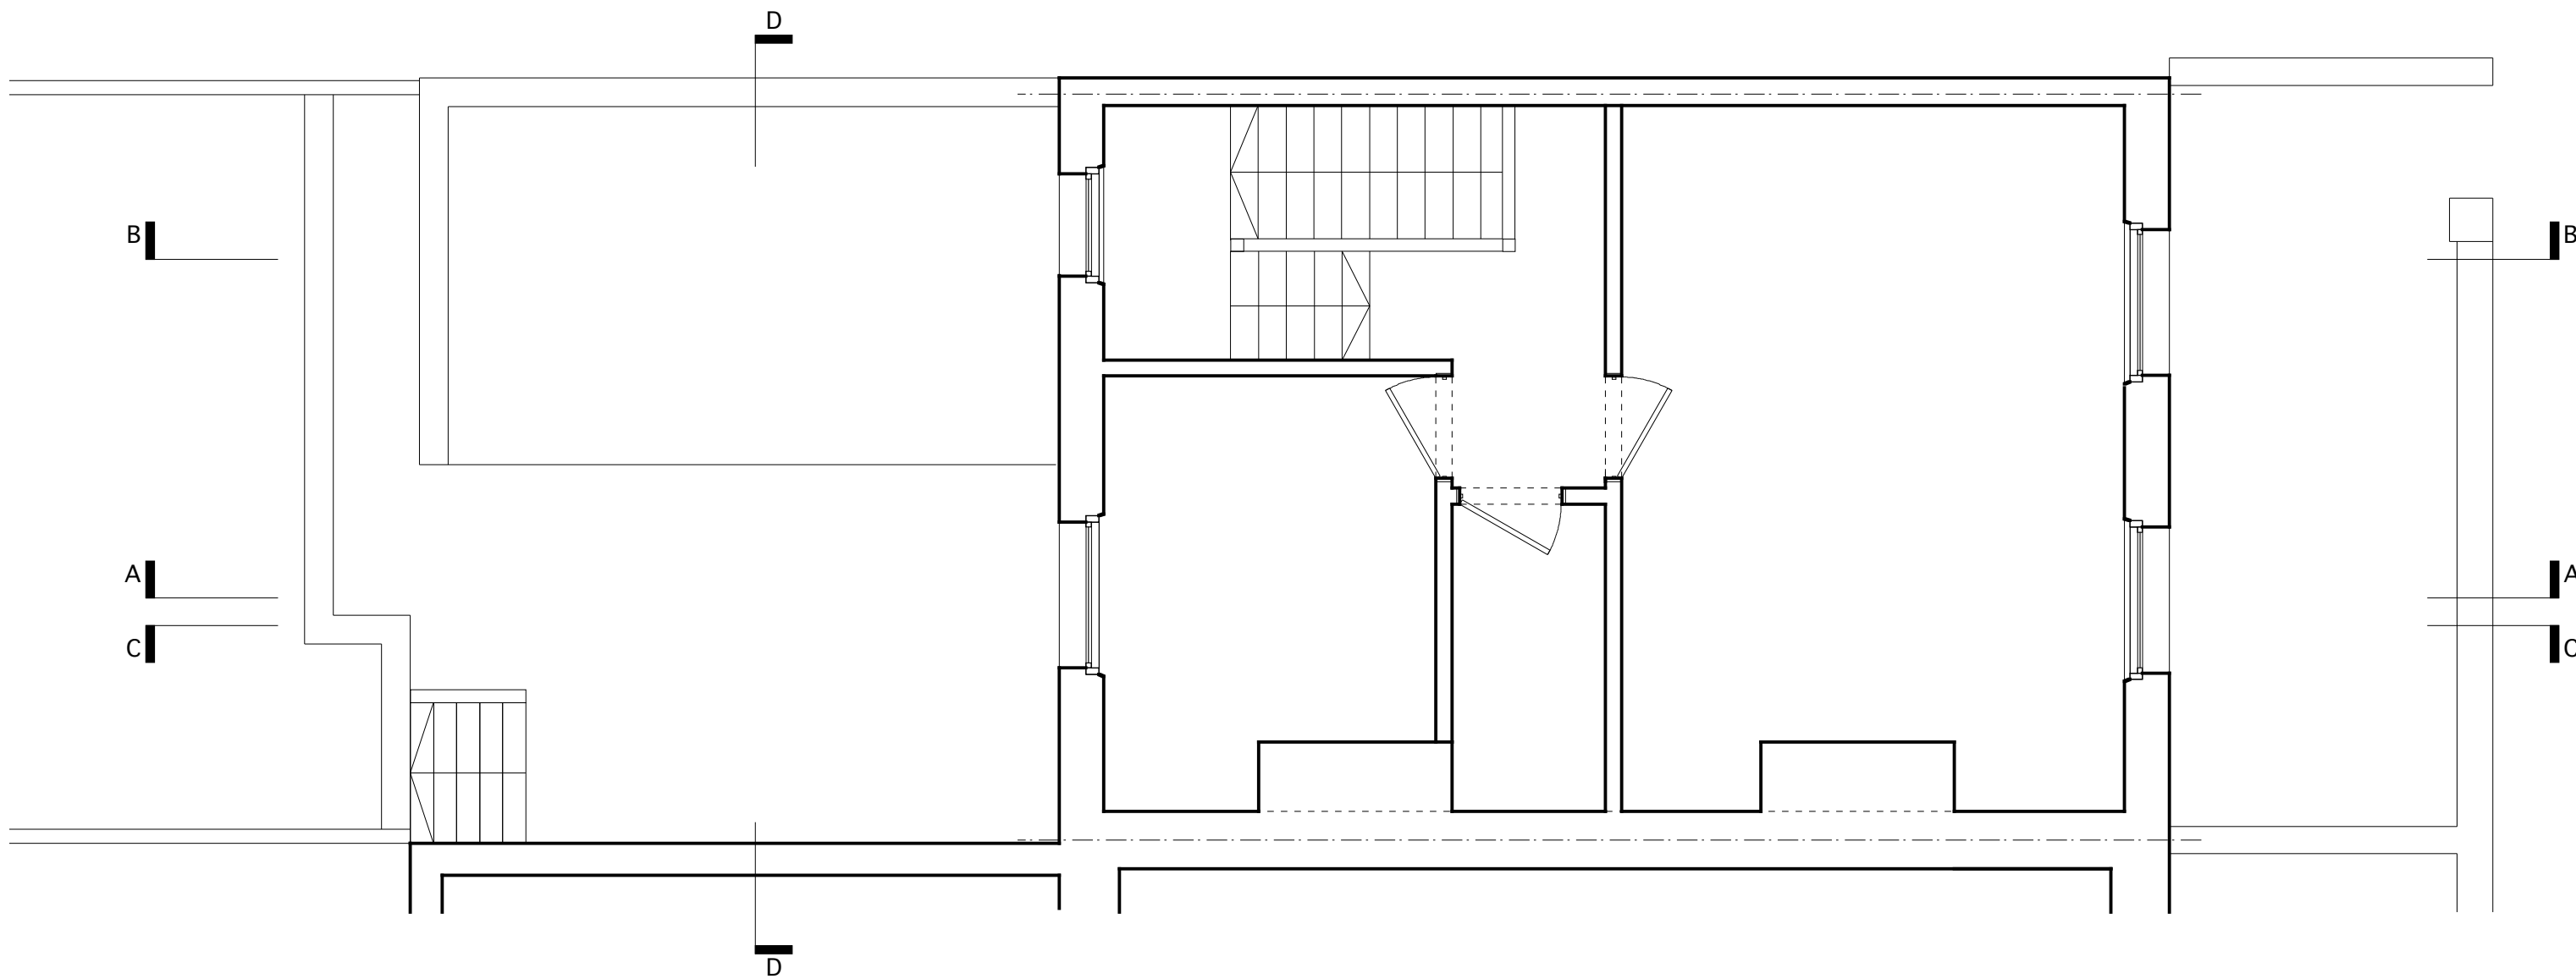


Existing Second Floor

MARTINS CAMISULI 62B GAISFORD STREET, LONDON NW5 2EH. TEL/FAX: 020 7267 85 76 E-MAIL: nitoca1@btinternet.com

DRWG TITLE: Existing Second floor plan
DRWG NO: MC/070/006
SCALE: 1.50
DATE: September 2010

REV:
NOTES:

DESIGN DRAWING FOR INFORMATION ONLY, AND IS NOT TO BE CONSTRUCTED FROM.
ALL DIMENSIONS TO BE CHECKED ON SITE. THIS DRAWING IS COPYRIGHT

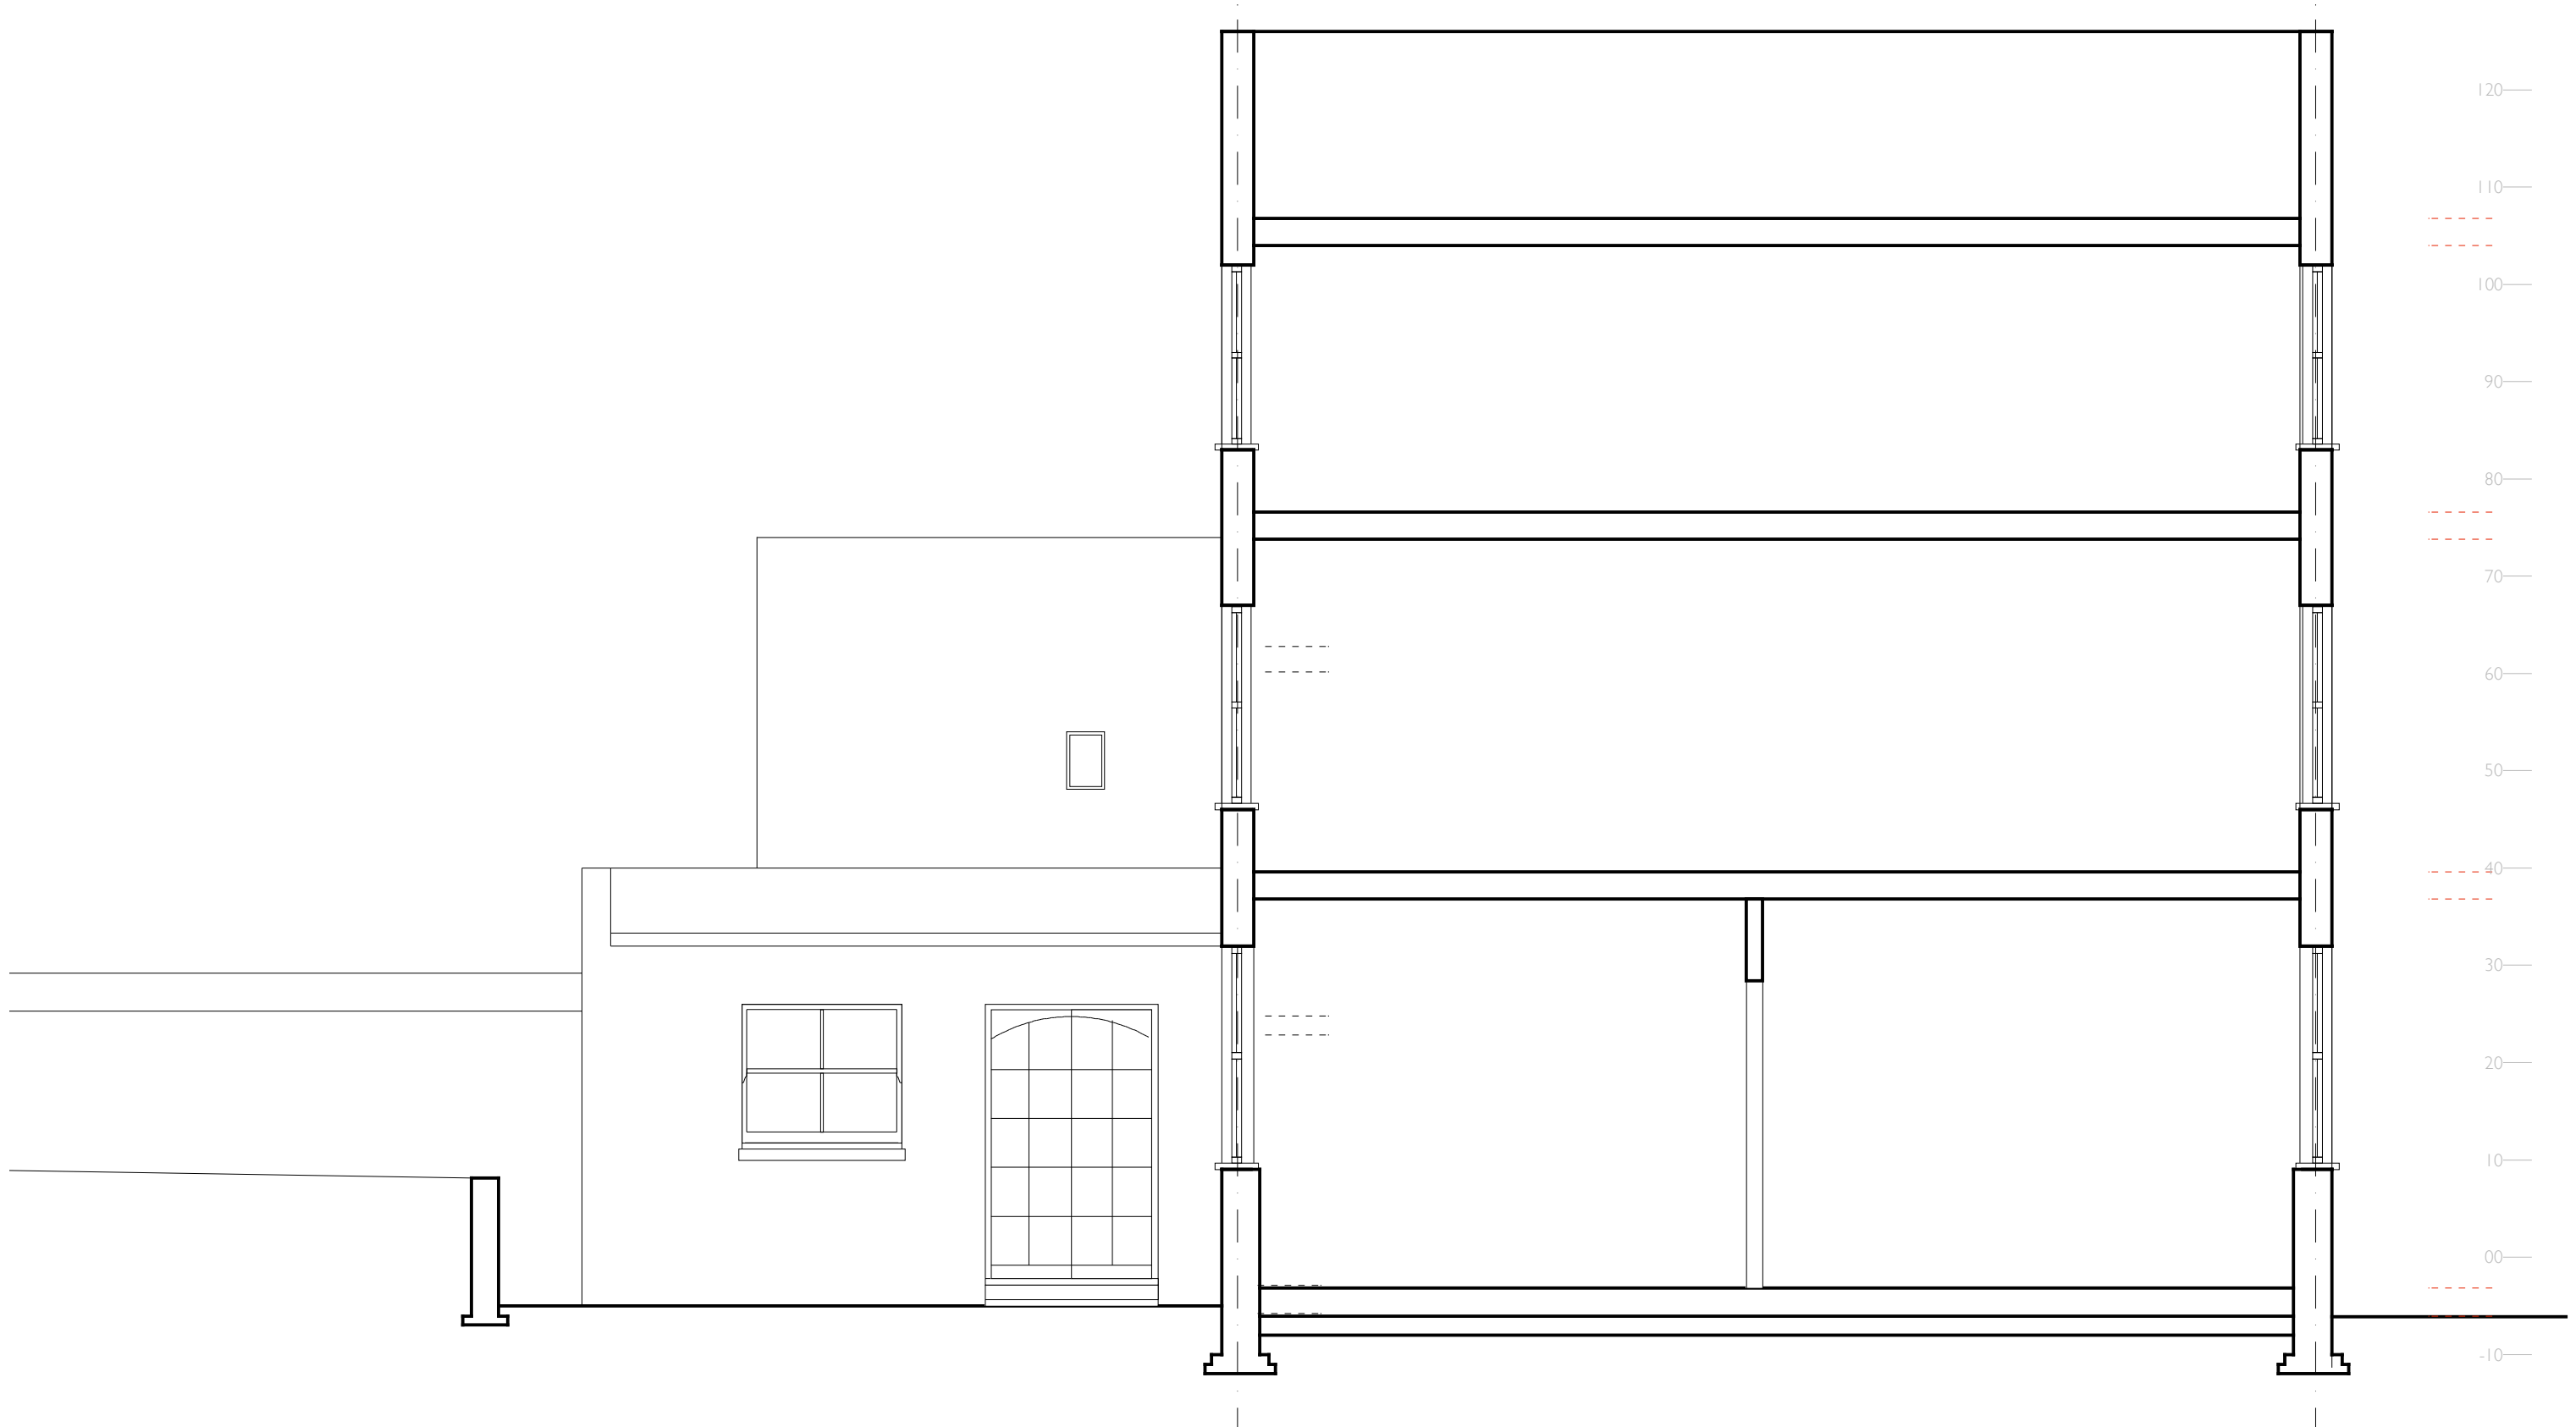

MARTINS CAMISULI 62B GAISFORD STREET, LONDON NW5 2EH. TEL/FAX: 020 7267 85 76 E-MAIL: sebastian.camisuli@martinscamisuli.co.uk


DRWG TITLE: Existing SECTION A
DRWG NO: MC/070/007
SCALE: 1.50
DATE: September 2010

REV:

NOTES:

DESIGN DRAWING FOR INFORMATION ONLY, AND IS NOT TO BE CONSTRUCTED FROM.
 ALL DIMENSIONS TO BE CHECKED ON SITE. THIS DRAWING IS COPYRIGHT

Existing Section A

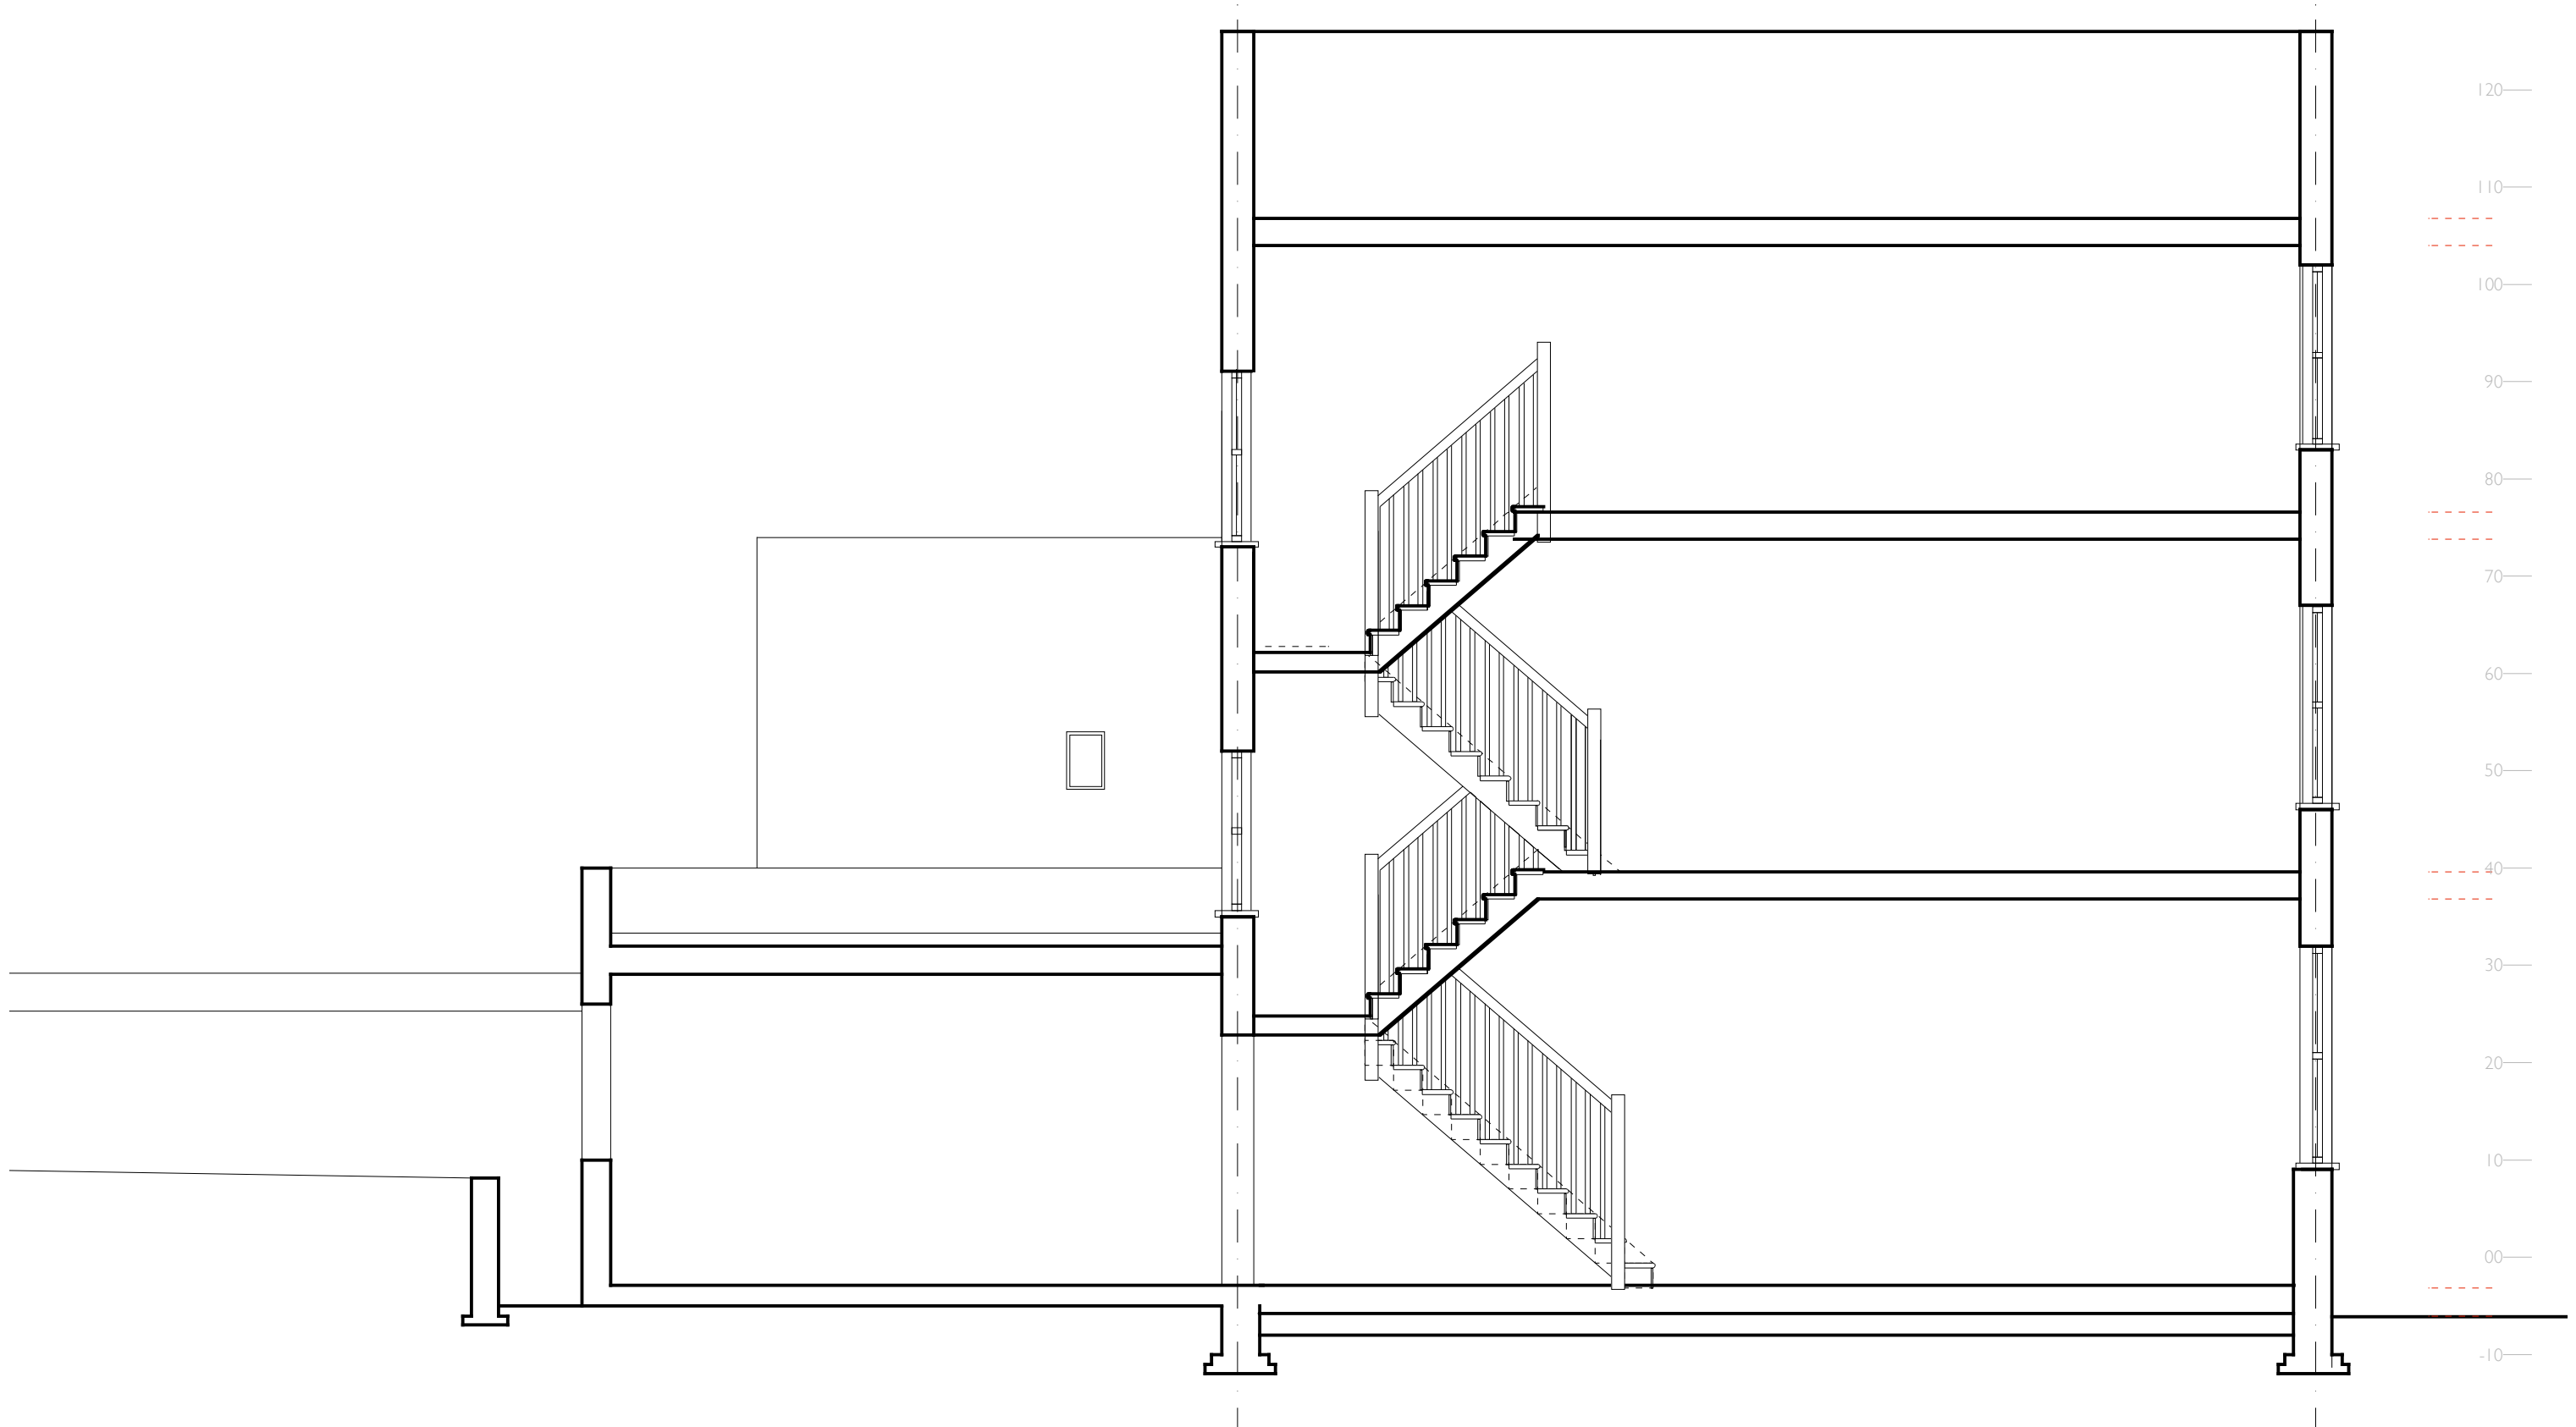


MARTINS CAMISULI 62B GAISFORD STREET, LONDON NW5 2EH. TEL/FAX: 020 7267 85 76 E-MAIL: sebastian.camisuli@martinscamisuli.co.uk

DRWG TITLE: Existing SECTION B
DRWG NO: MC/070/008
SCALE: 1.50
DATE: September 2010

REV:
NOTES:

DESIGN DRAWING FOR INFORMATION ONLY, AND IS NOT TO BE CONSTRUCTED FROM.
 ALL DIMENSIONS TO BE CHECKED ON SITE. THIS DRAWING IS COPYRIGHT

Existing Section B

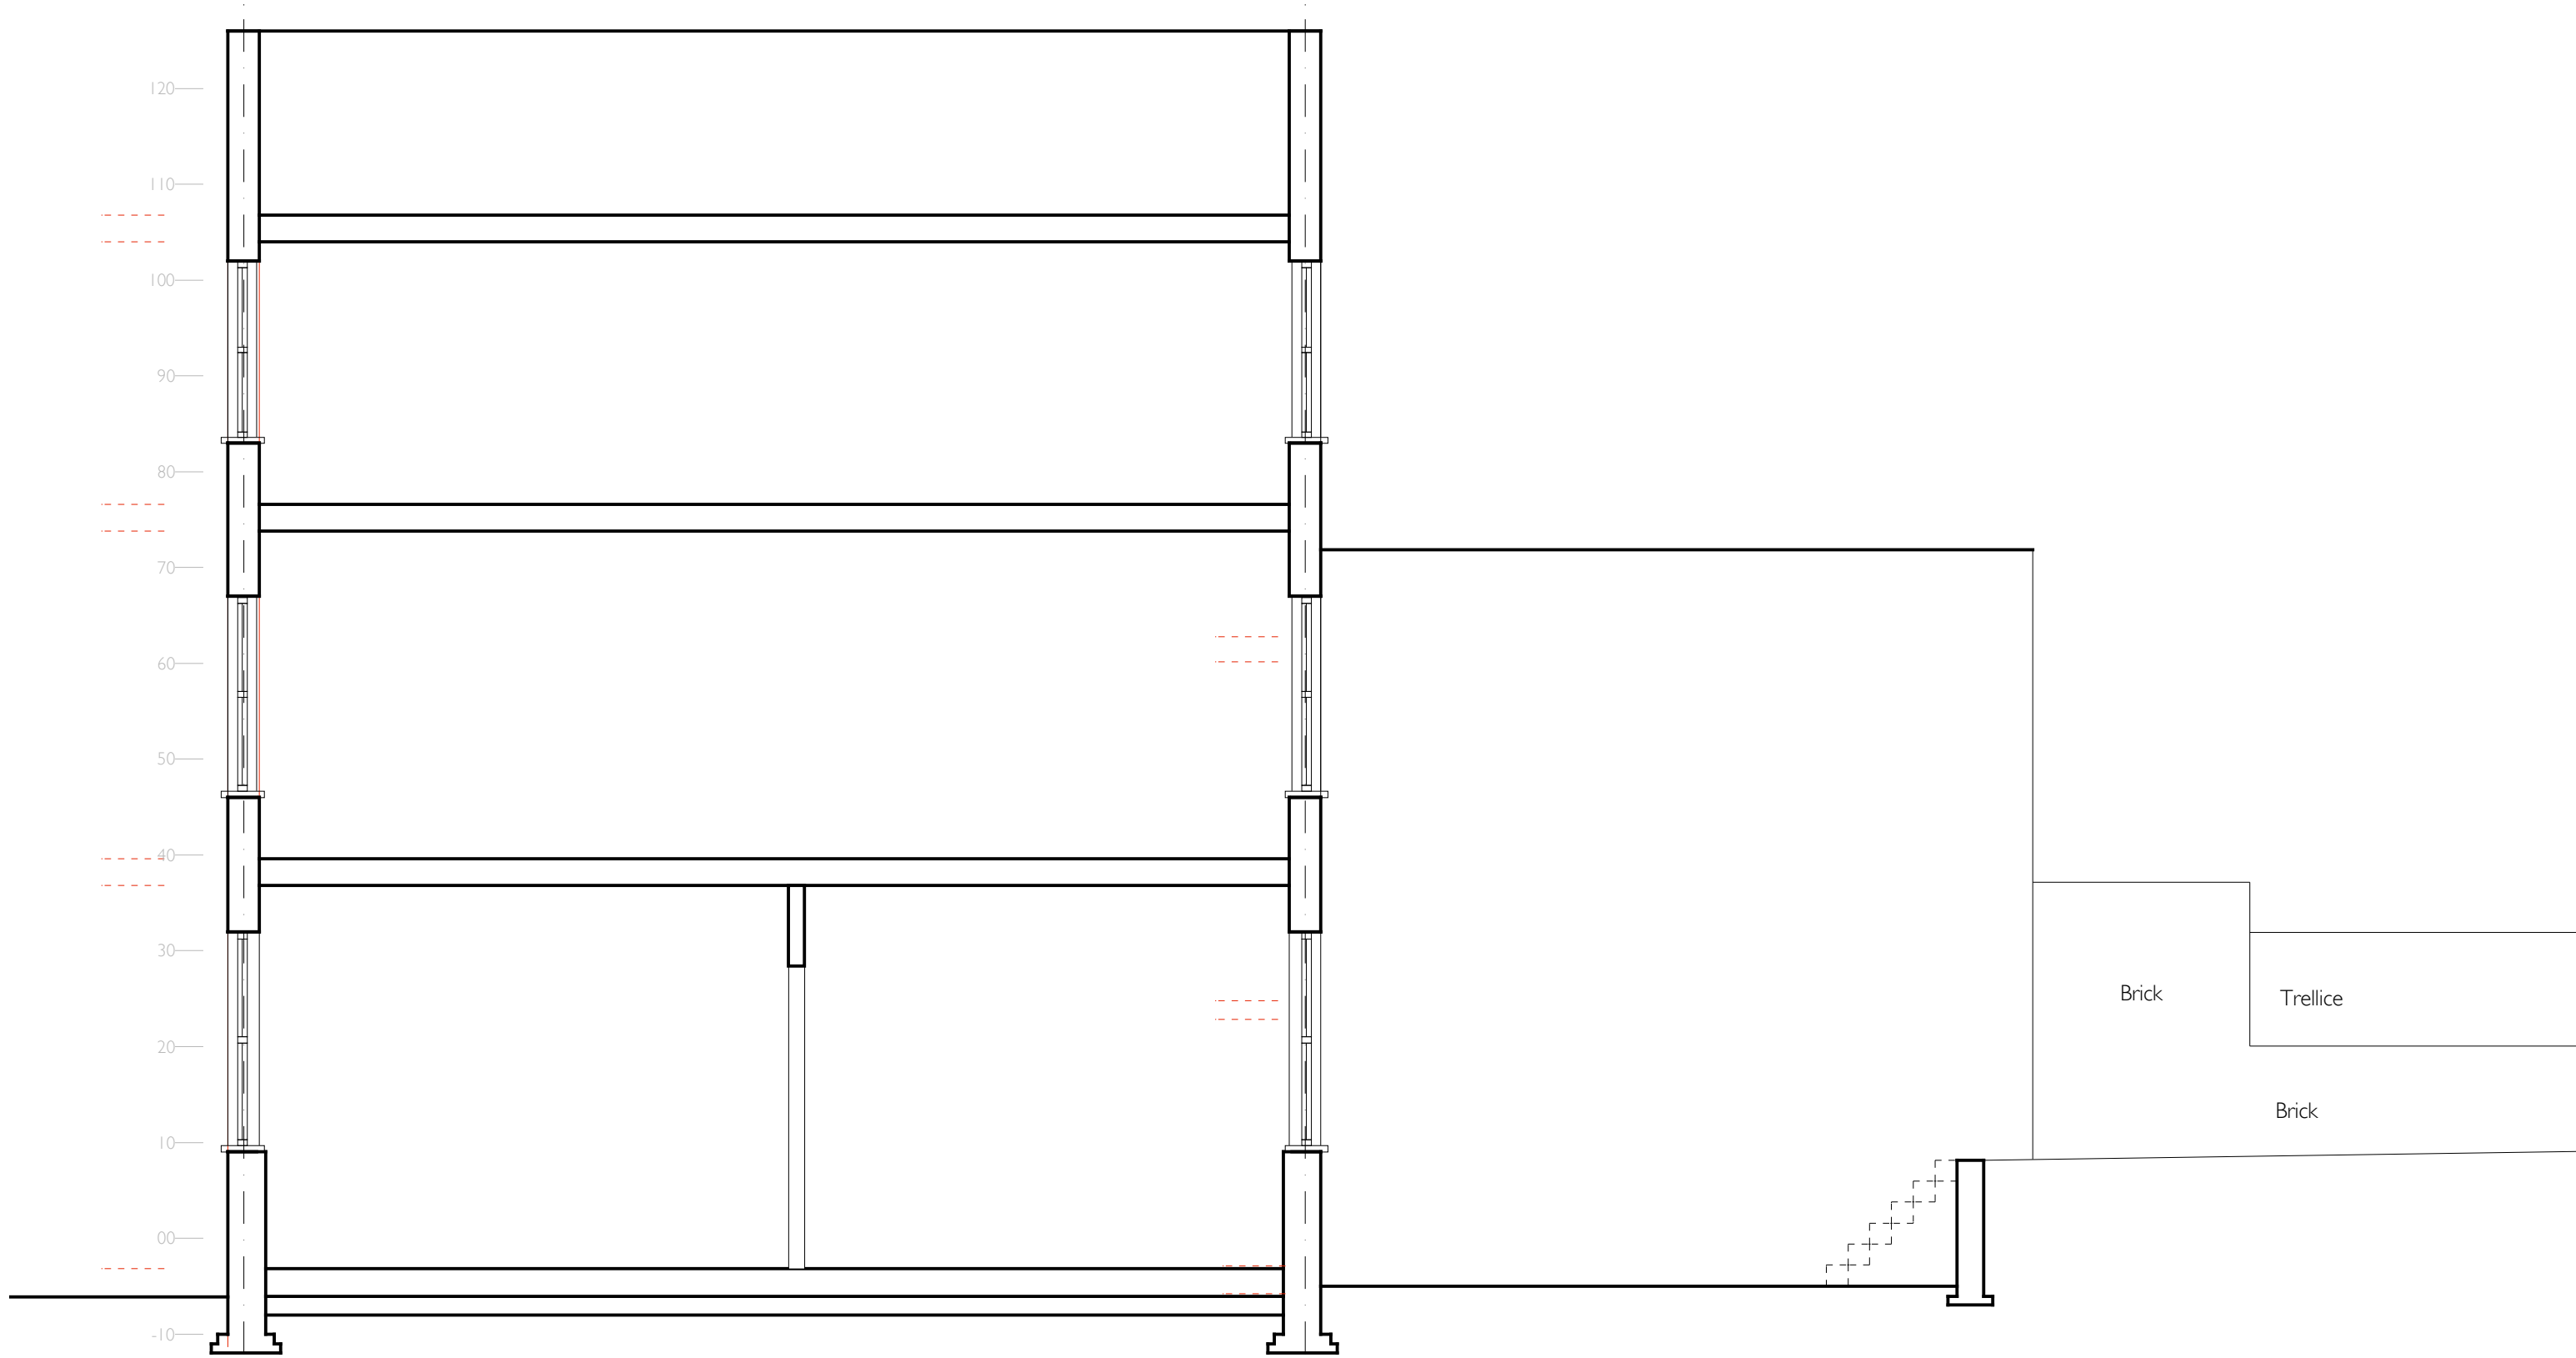

Existing Section C


MARTINS CAMISULI 62B GAISFORD STREET, LONDON NW5 2EH. TEL/FAX: 020 7267 85 76 E-MAIL: sebastian.camisuli@martinscamisuli.co.uk

DRWG TITLE: Existing SECTION C
DRWG NO: MC/070/009
SCALE: 1.50
DATE: September 2010

REV:
NOTES:

DESIGN DRAWING FOR INFORMATION ONLY, AND IS NOT TO BE CONSTRUCTED FROM.
 ALL DIMENSIONS TO BE CHECKED ON SITE. THIS DRAWING IS COPYRIGHT

Existing Rear Elevation

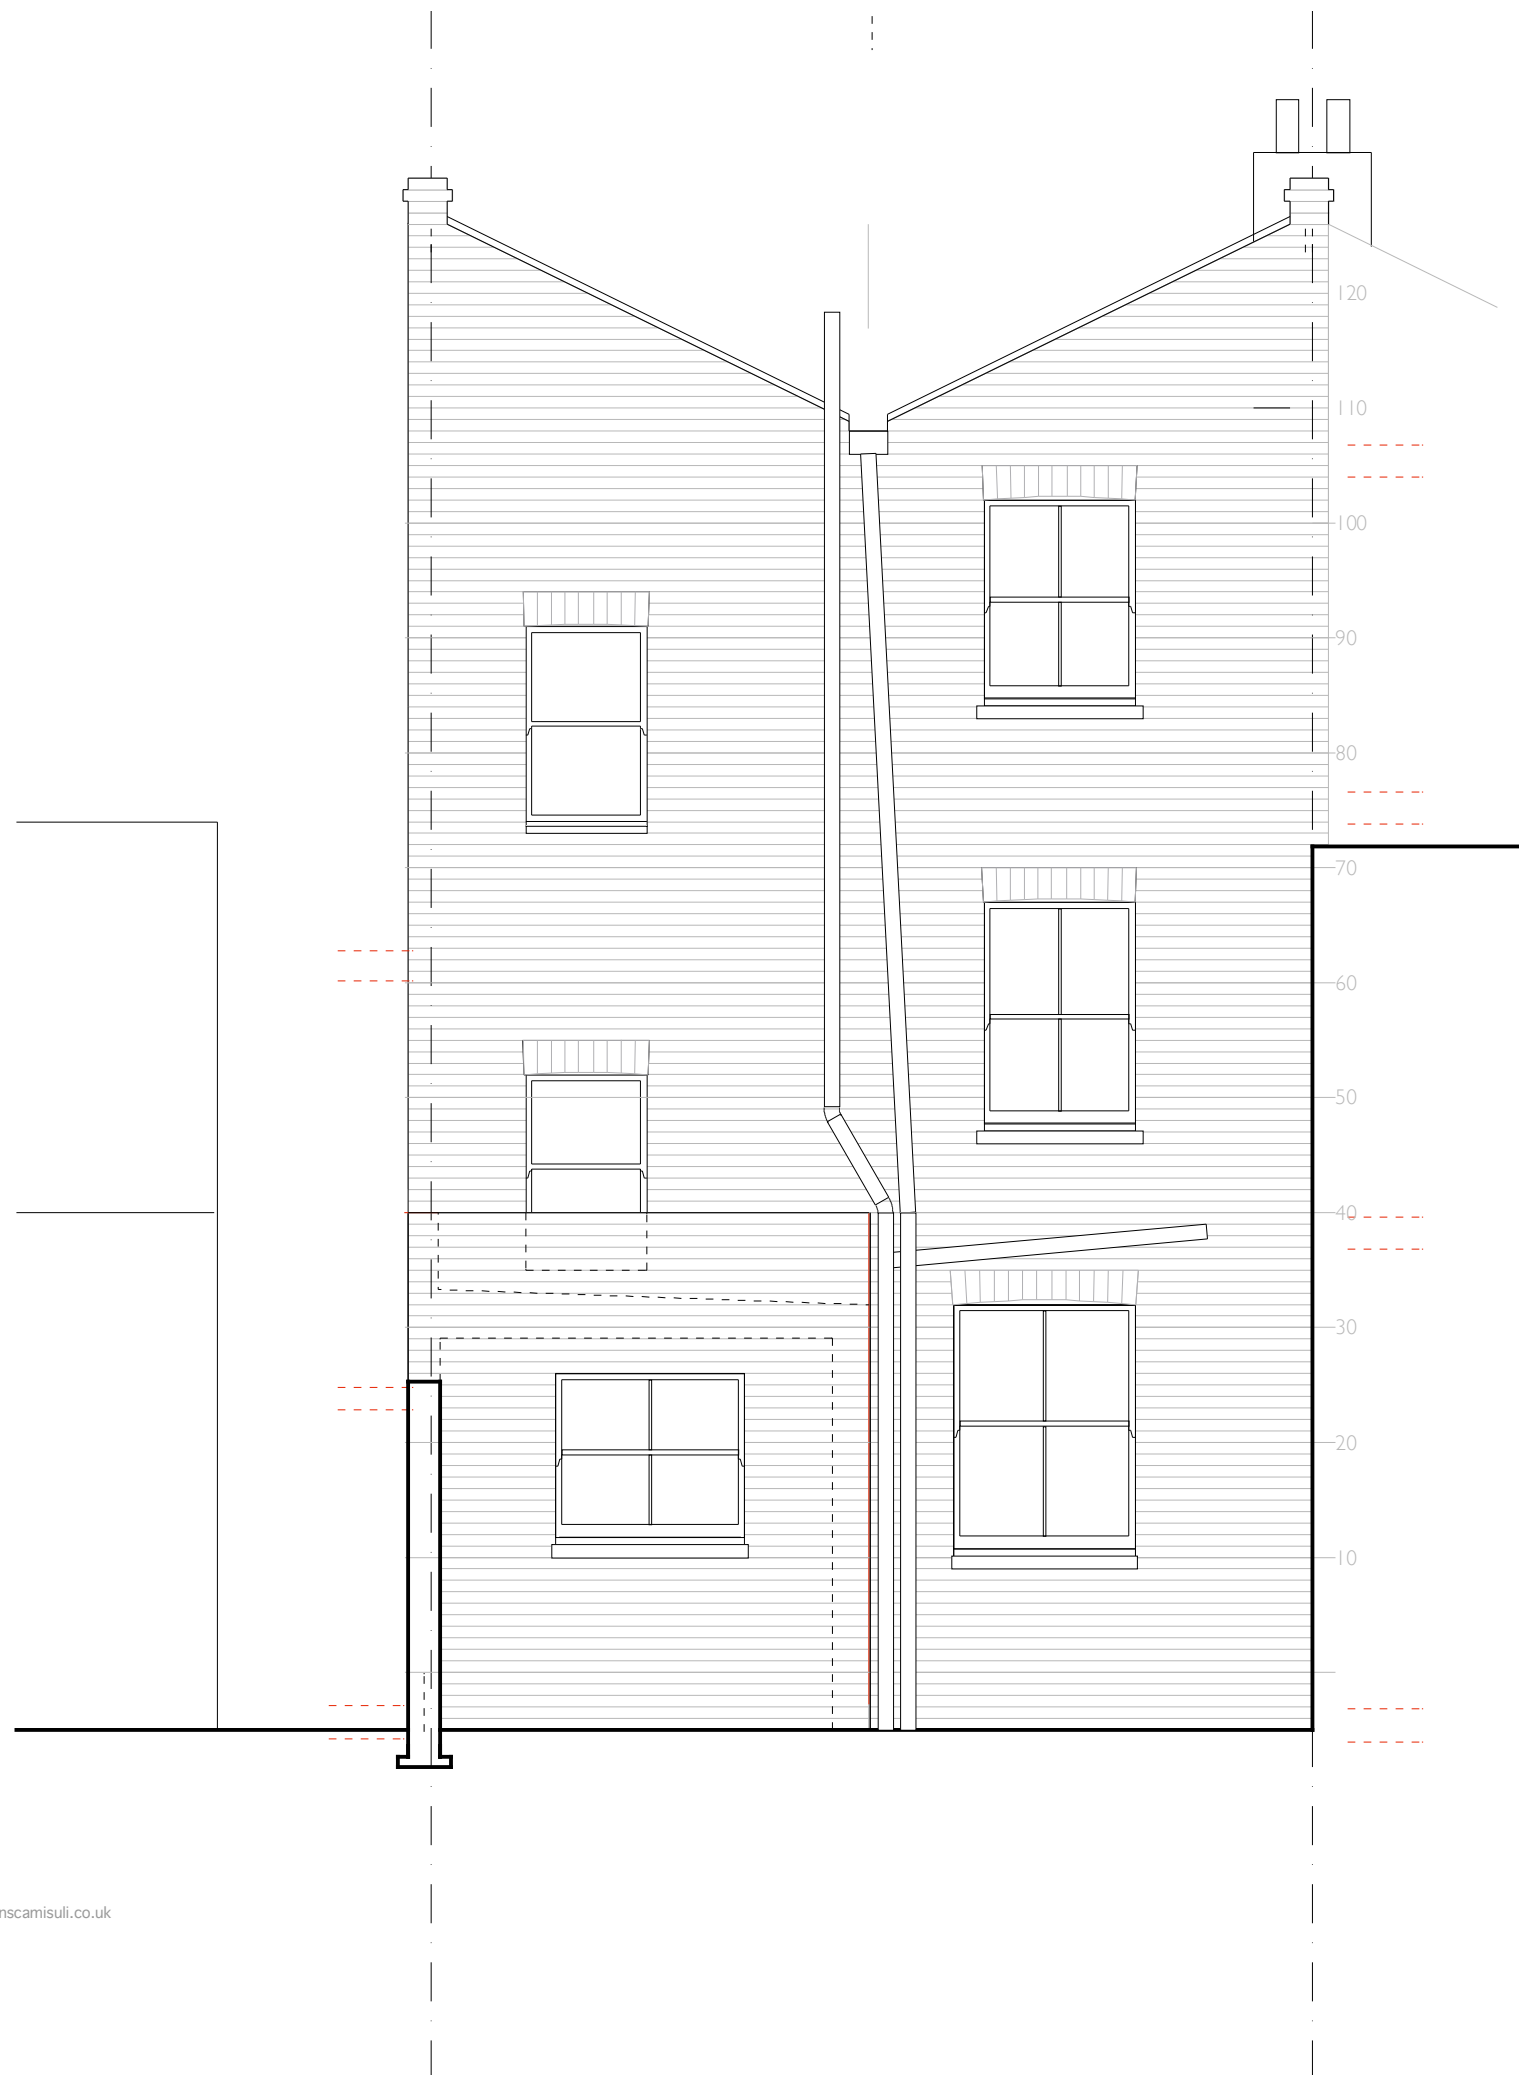

MARTINS CAMISULI 62B GAISFORD STREET, LONDON NW5 2EH. TEL/FAX: 020 7267 85 76 E-MAIL: sebastian.camisuli@martinscamisuli.co.uk

DRWG TITLE: Existing Rear Elevation

DRWG NO: MC/070/010

SCALE: 1.50

DATE: September 2010

REV:

NOTES:

DESIGN DRAWING FOR INFORMATION ONLY, AND IS NOT TO BE CONSTRUCTED FROM.
ALL DIMENSIONS TO BE CHECKED ON SITE. THIS DRAWING IS COPYRIGHT



Existing Front Elevation

MARTINS CAMISULI 62B GAISFORD STREET, LONDON NW5 2EH. TEL/FAX: 020 7267 85 76 E-MAIL: sebastian.camisuli@martinscamisuli.co.uk

DRWG TITLE: Existing Front Elevation
DRWG NO: MC/070/011
SCALE: 1.50
DATE: September 2010

REV:

NOTES:

DESIGN DRAWING FOR INFORMATION ONLY, AND IS NOT TO BE CONSTRUCTED FROM.
ALL DIMENSIONS TO BE CHECKED ON SITE. THIS DRAWING IS COPYRIGHT