

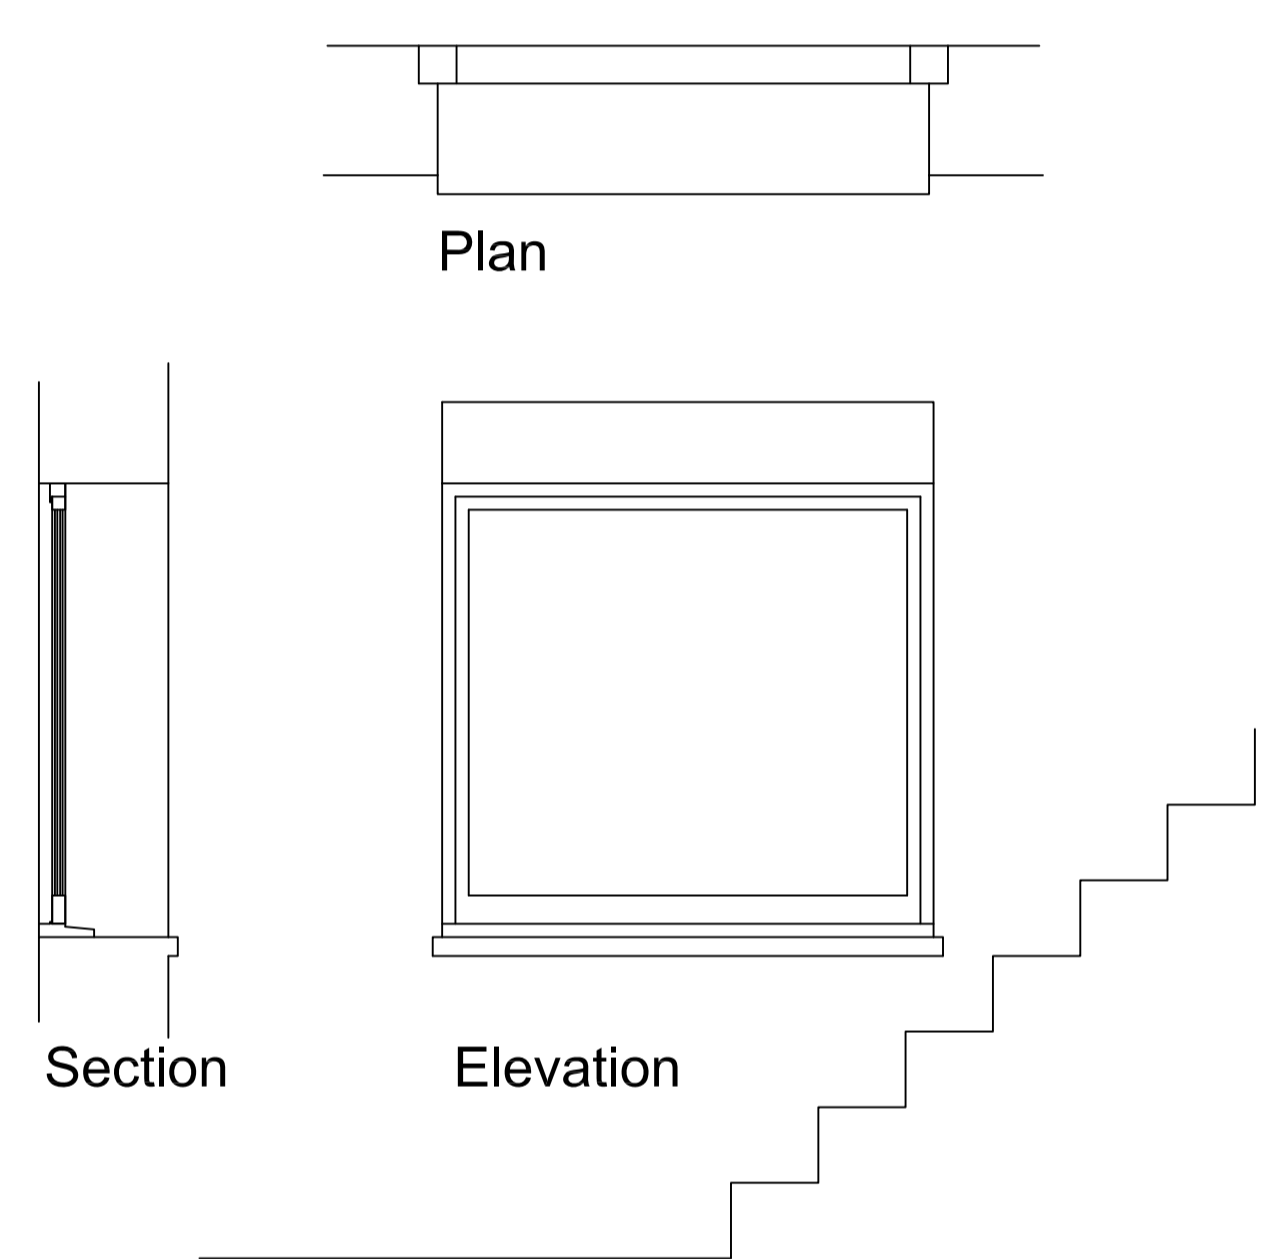


Kitchen/Lounge window
PROPOSED WINDOWS

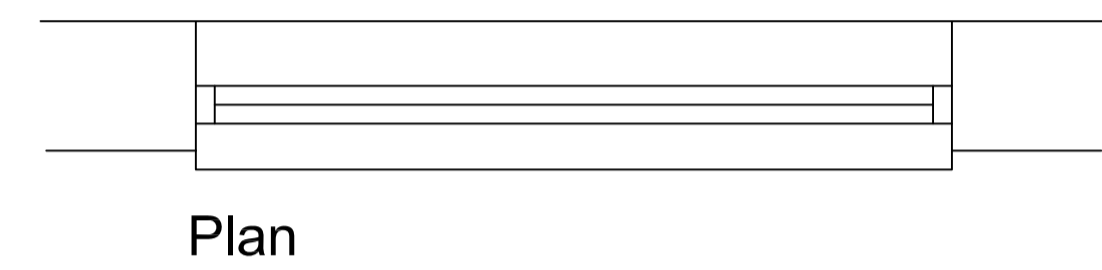

Bedroom 2 window

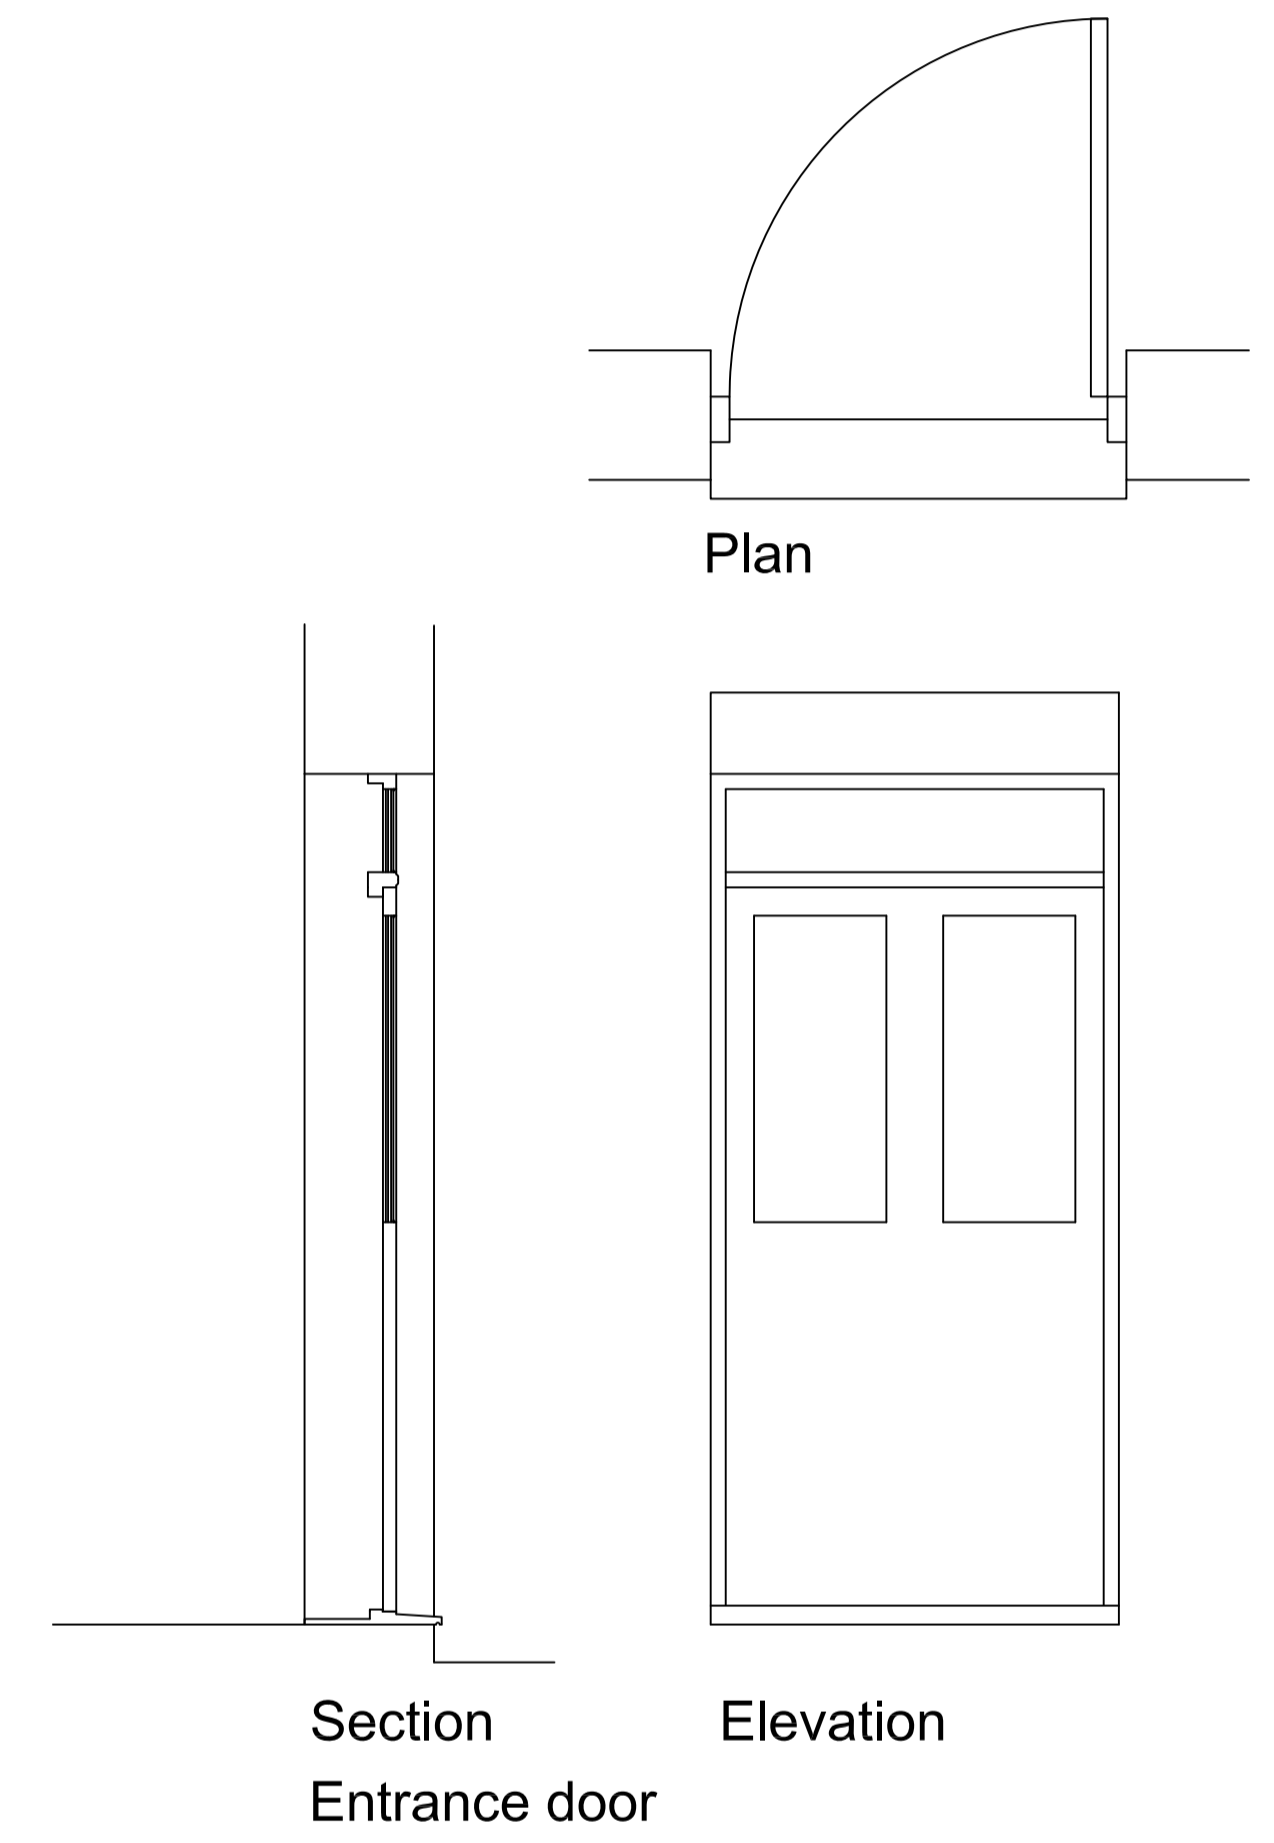

Entrance door

DATE	REVISION

Client:
Mr Paul and Helena Doherty

Project Title:
**14 A Laurier Road
 London
 NW5 1SG**

Drawing Title:
Door and Window Details

Scale: 1:20 @ A1 Date: 11.01.2011

Dwg.No.: **LR.01.08**