

These plans and specifications prepared by Brian O'Reilly Architects as instruments of professional service shall remain the property of Brian O'Reilly Architects.

These plans may not be copied or re-used without the express written consent of Brian O'Reilly Architects. The use of these plans for construction is permitted only when specifically released for construction reference by a dated authorised signature.

These plans are project and site specific and shall only be used for their intended purpose unless otherwise permitted by written consent of Brian O'Reilly Architects.

All dimensions shown are indicative and must be double checked on site by the contractor. Any inconsistencies found must be reported to Brian O'Reilly Architects.


DO NOT SCALE FROM THE DRAWING



①



②

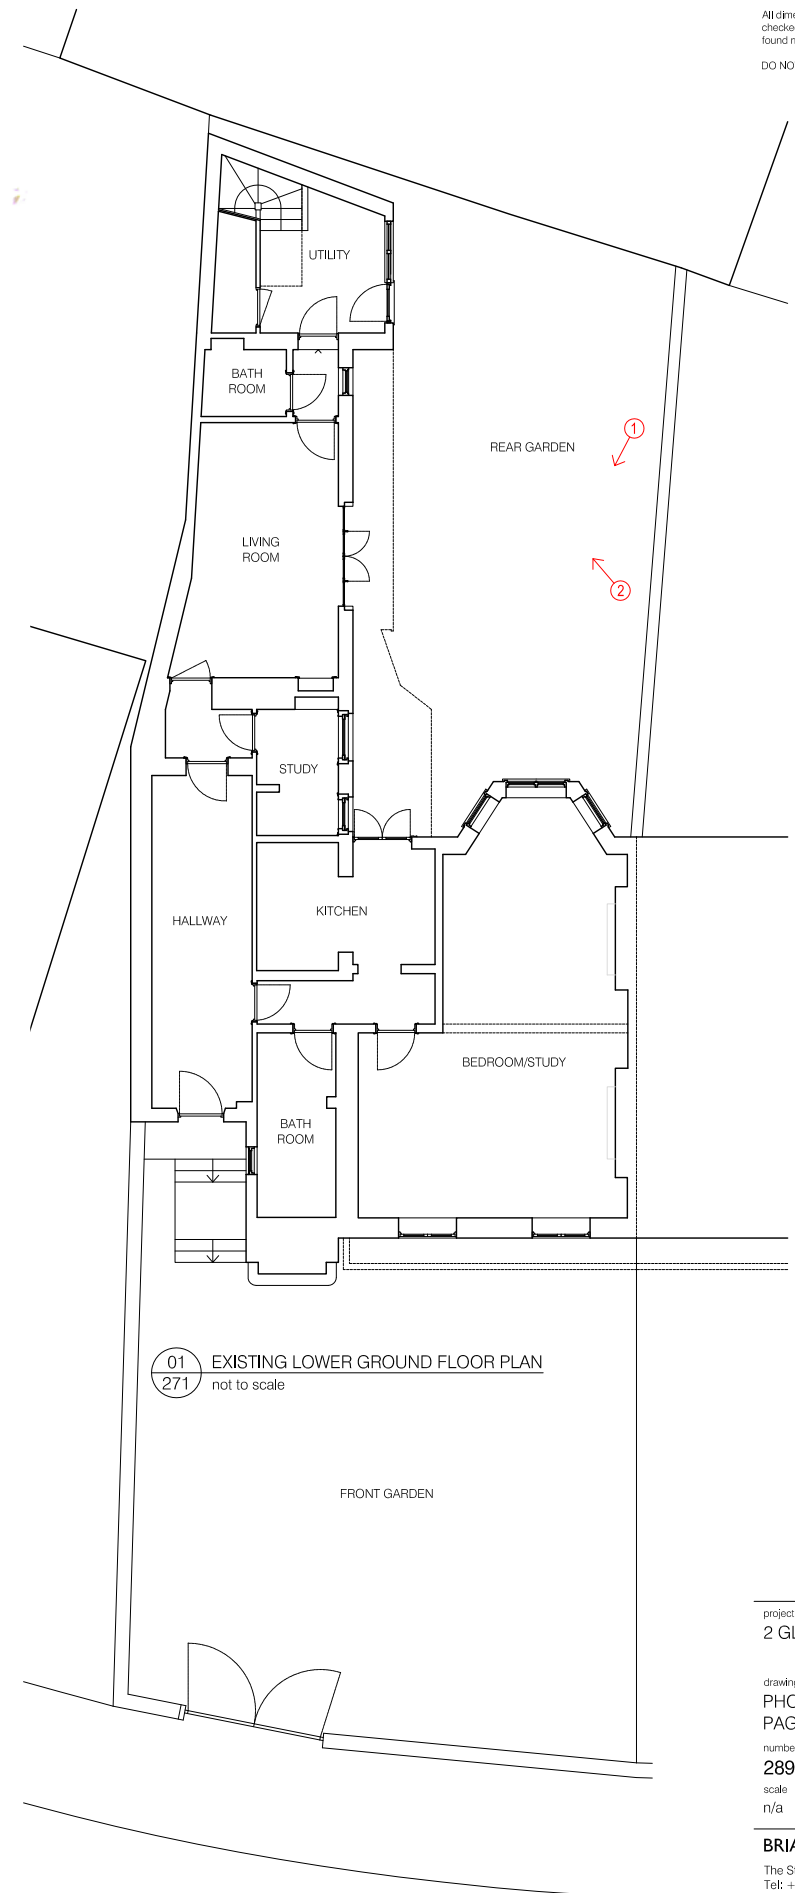

project  
2 GLOUCESTER CRESCENT

drawing  
PHOTOGRAPHIC SURVEY  
PAGE 1

number	date
289-601-E	22.11.2010
scale	revision
n/a	PLANNING

**BRIAN O'REILLY ARCHITECTS**  
The Studio 31 Oval Road LONDON NW1 7EA  
Tel: +44 (0)20 7267 3000  
www.brianoreillyarchitects.com  
mail@brianoreillyarchitects.com

These plans and specifications prepared by Brian O'Reilly Architects as instruments of professional service shall remain the property of Brian O'Reilly Architects.

These plans may not be copied or re-used without the express written consent of Brian O'Reilly Architects. The use of these plans for construction is permitted only when specifically released for construction reference by a dated authorised signature.

These plans are project and site specific and shall only be used for their intended purpose unless otherwise permitted by written consent of Brian O'Reilly Architects.

All dimensions shown are indicative and must be double checked on site by the contractor. Any inconsistencies found must be reported to Brian O'Reilly Architects.

DO NOT SCALE FROM THE DRAWING



①



②



③



④



⑤




⑥



⑦



⑧

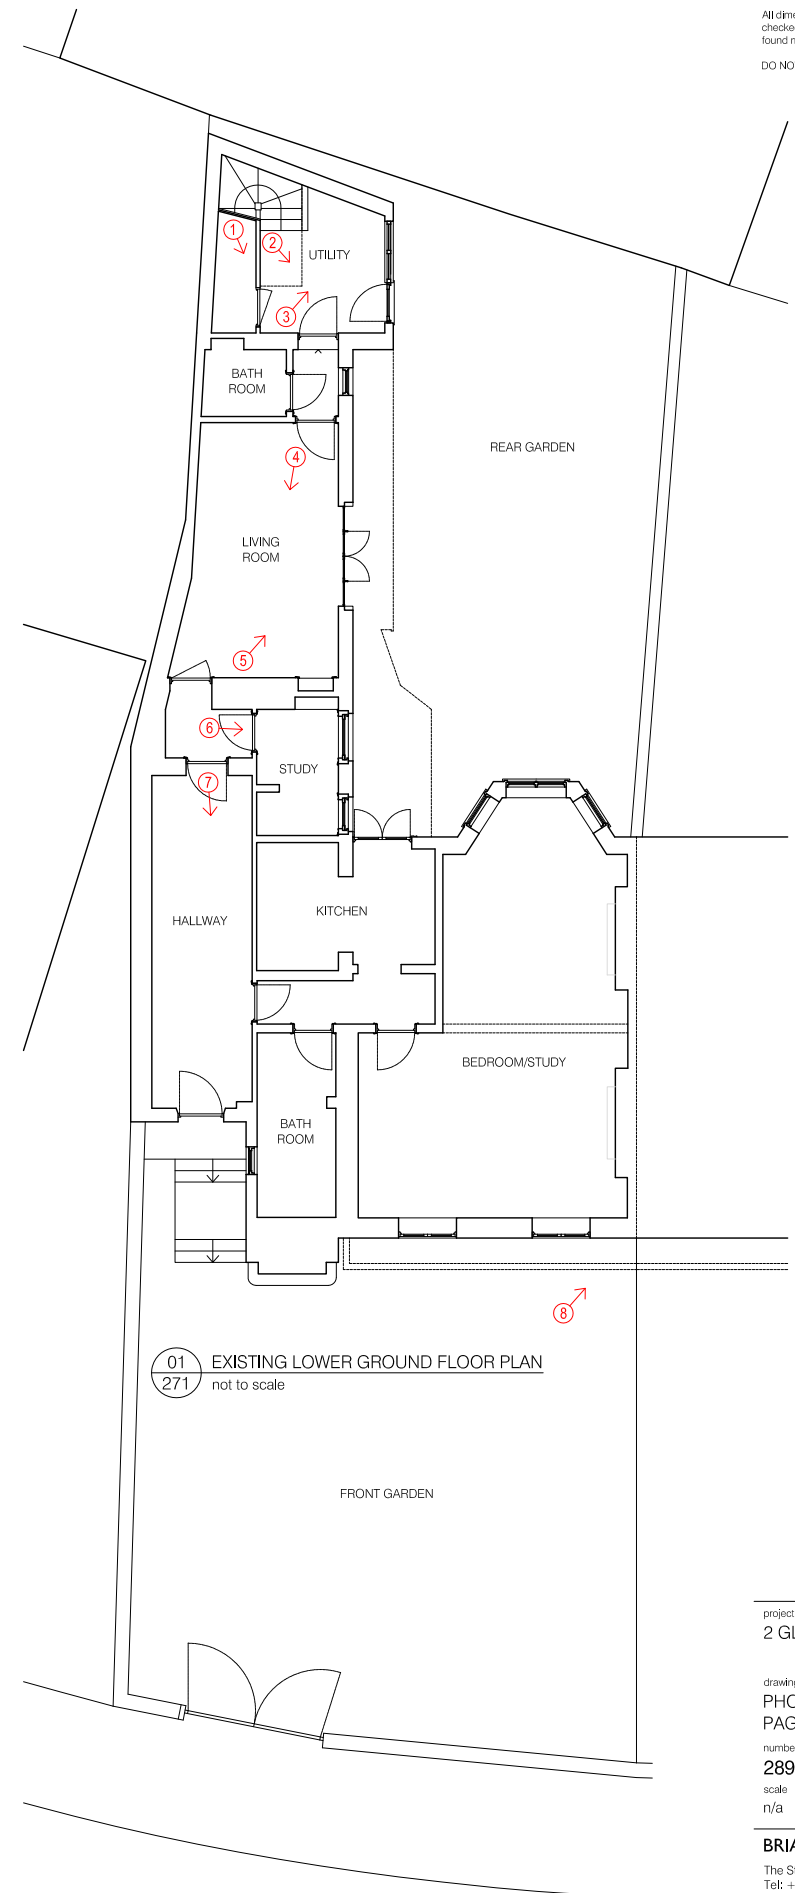

project  
2 GLOUCESTER CRESCENT

drawing  
PHOTOGRAPHIC SURVEY  
PAGE 2

number	date
289-602-E	22.11.2010
scale	revision
n/a	PLANNING


**BRIAN O'REILLY ARCHITECTS**  
The Studio 31 Oval Road LONDON NW1 7EA  
Tel: +44 (0)20 7267 3000  
www.brianoreillyarchitects.com  
mail@brianoreillyarchitects.com



①



②

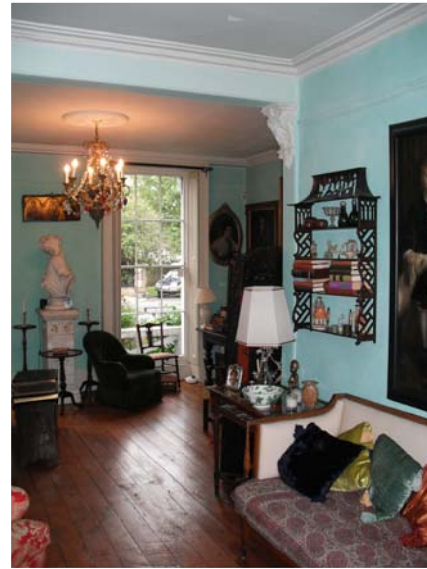

③



④



⑤



⑥




⑦



⑧



⑨

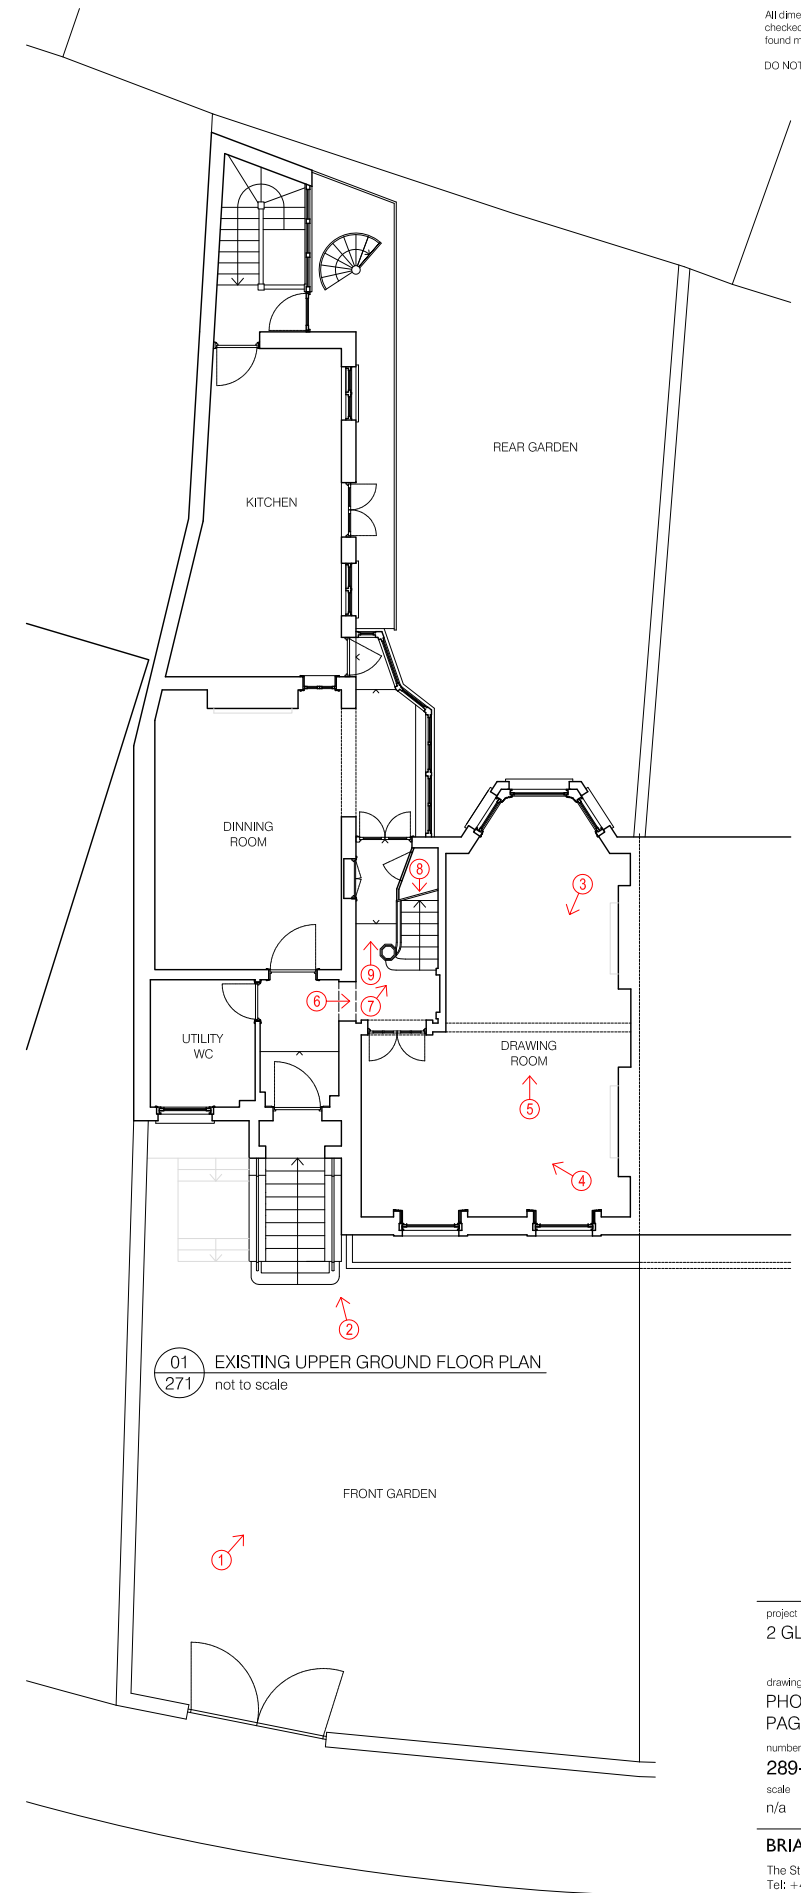



1



2



3



4



5



6




7



8



9

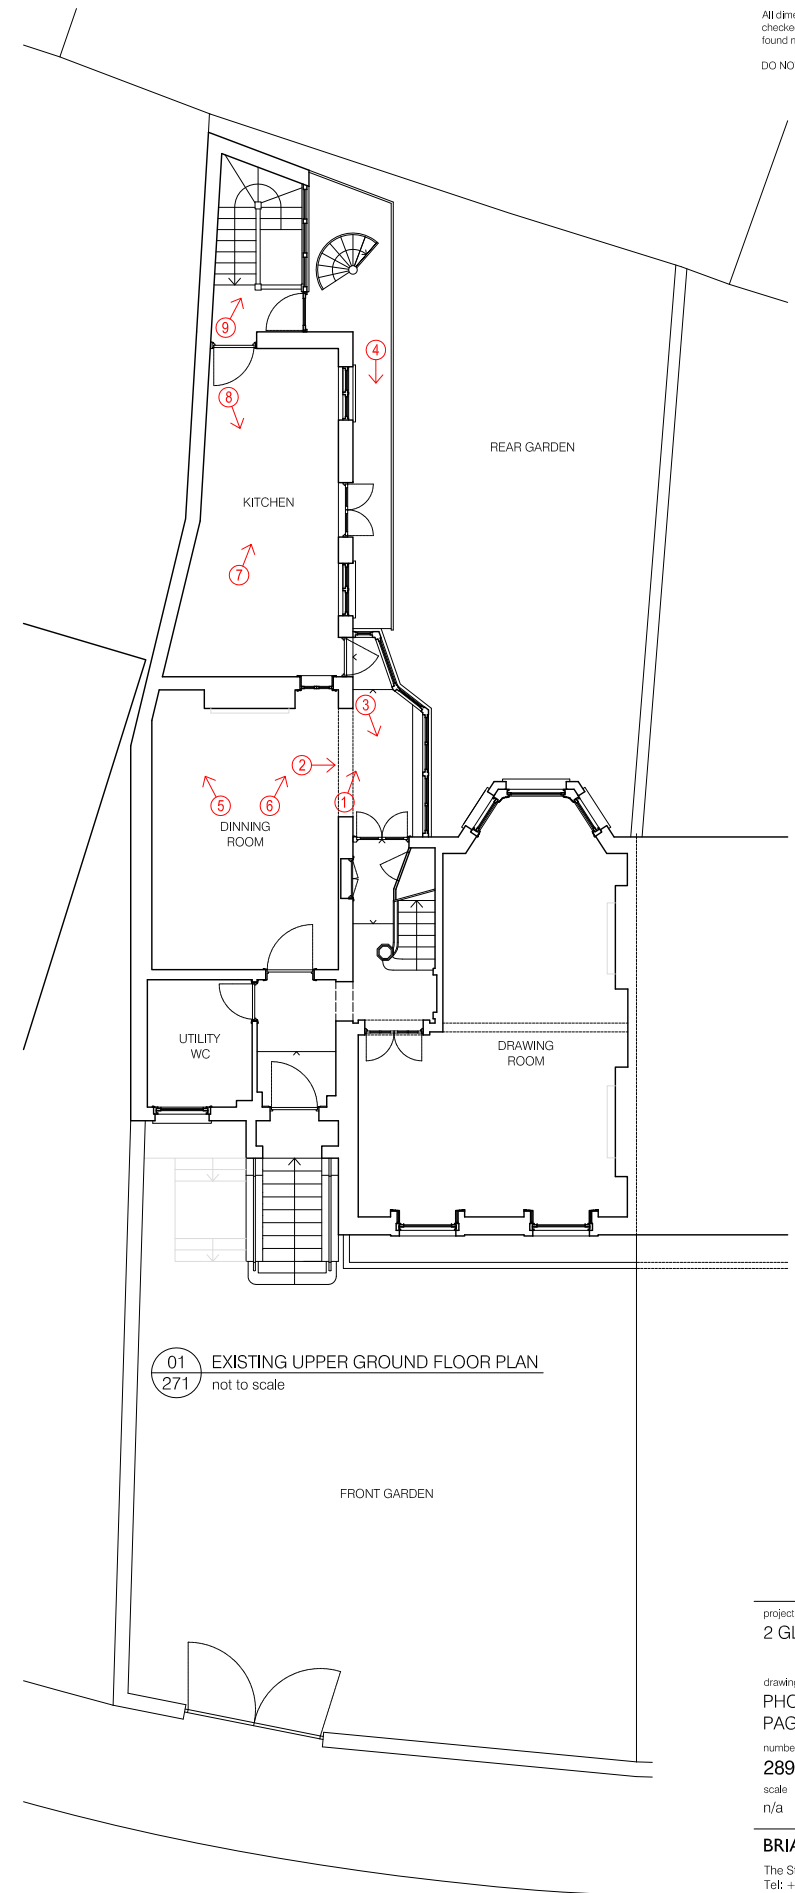



1




2



3



4

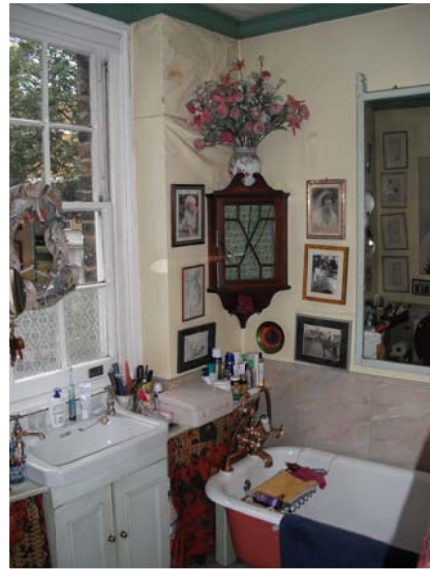

5



6




7



8



9

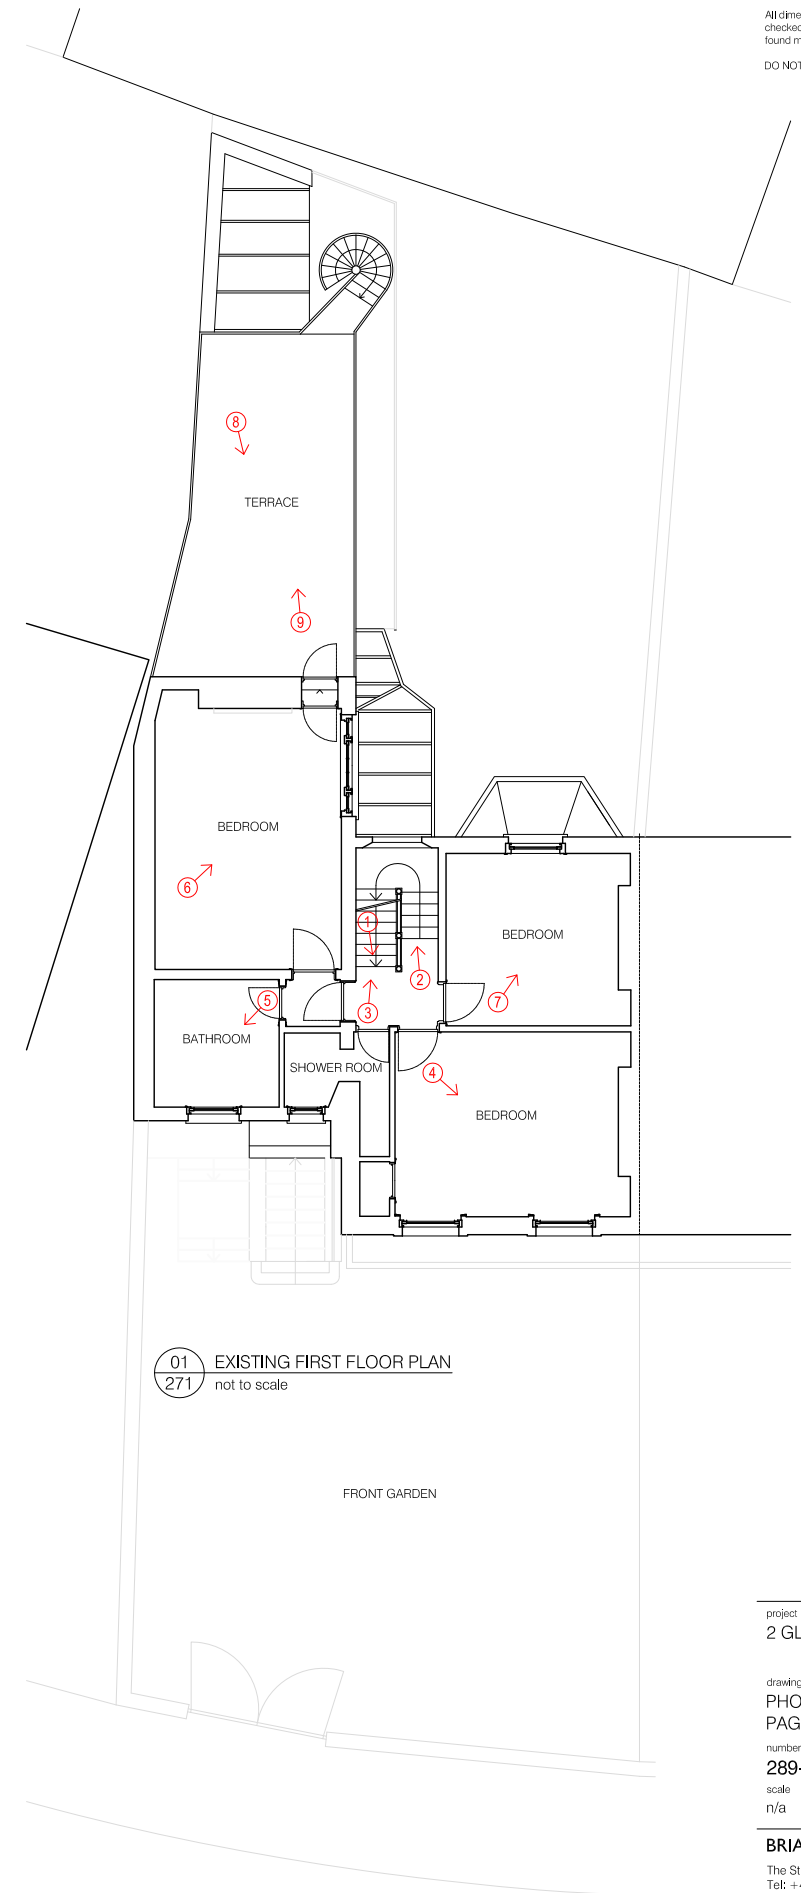

These plans and specifications prepared by Brian O'Reilly Architects as instruments of professional service shall remain the property of Brian O'Reilly Architects.

These plans may not be copied or re-used without the express written consent of Brian O'Reilly Architects. The use of these plans for construction is permitted only when specifically released for construction reference by a dated authorised signature.

These plans are project and site specific and shall only be used for their intended purpose unless otherwise permitted by written consent of Brian O'Reilly Architects.

All dimensions shown are indicative and must be double checked on site by the contractor. Any inconsistencies found must be reported to Brian O'Reilly Architects.

DO NOT SCALE FROM THE DRAWING




①



②



③

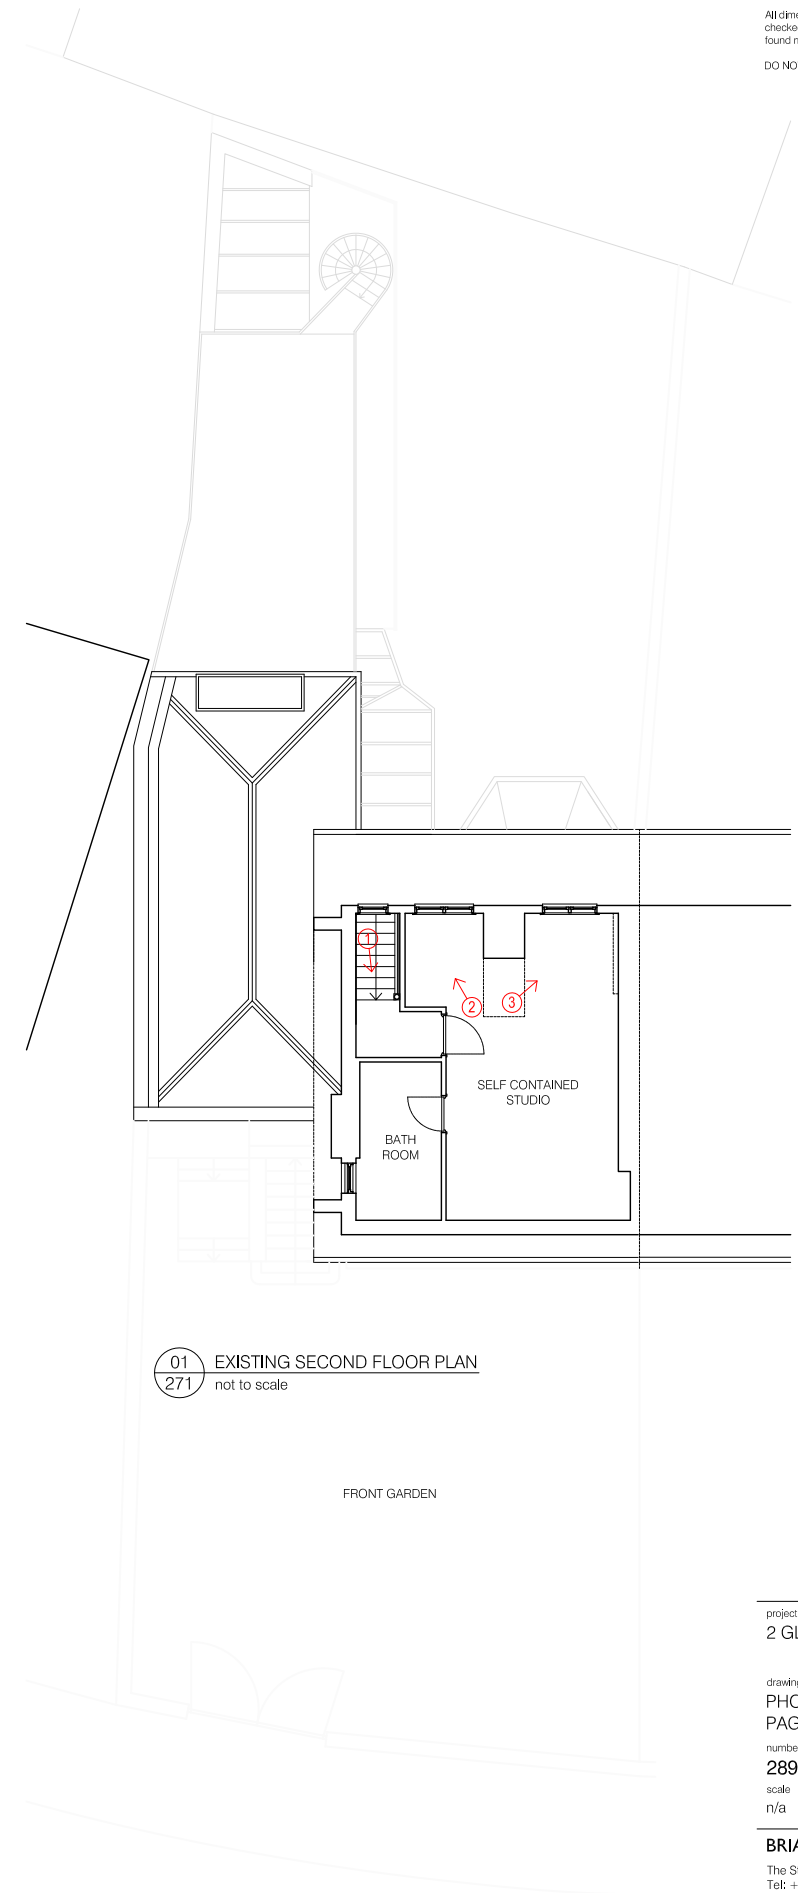

project  
2 GLOUCESTER CRESCENT

drawing  
PHOTOGRAPHIC SURVEY  
PAGE 6

number	date
289-606-E	22.11.2010
scale	revision
n/a	PLANNING

**BRIAN O'REILLY ARCHITECTS**  
The Studio 31 Oval Road LONDON NW1 7EA  
Tel: +44 (0)20 7267 3000  
www.brianoreillyarchitects.com  
mail@brianoreillyarchitects.com