


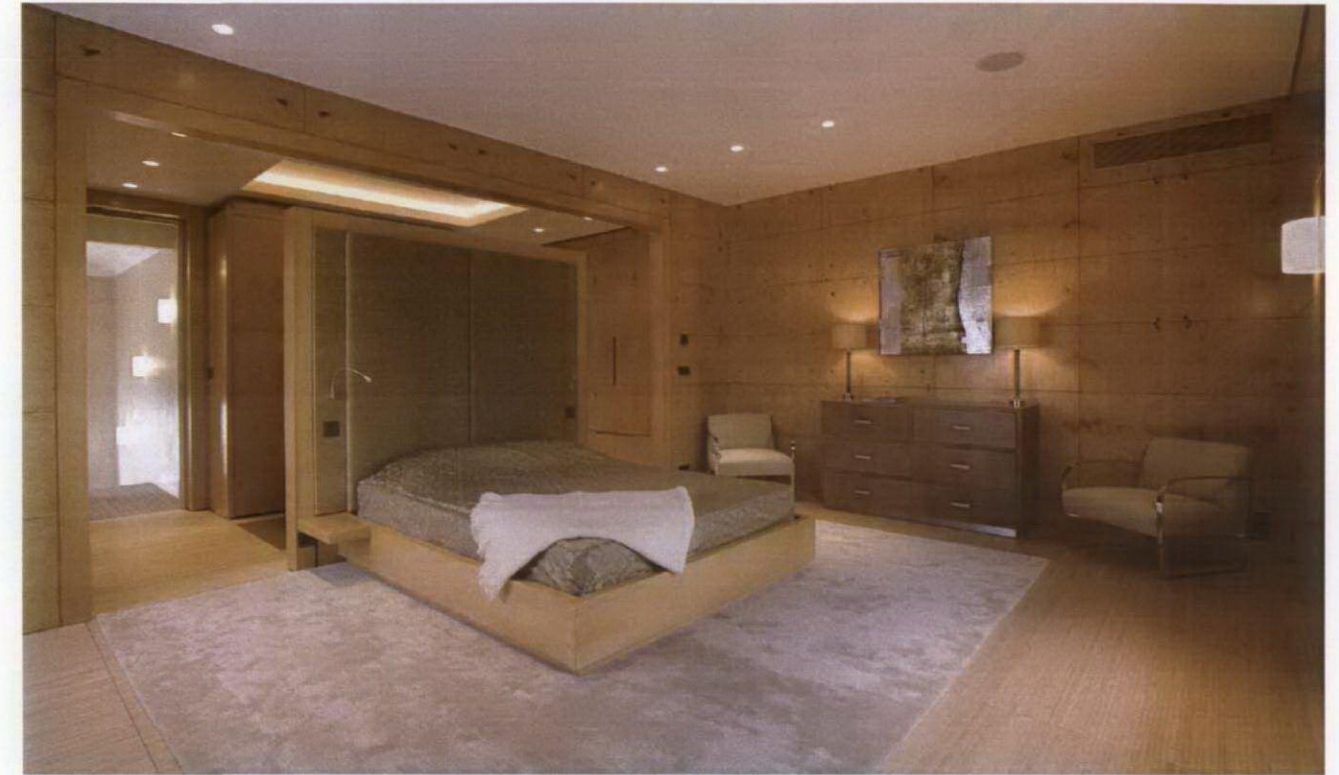

Master Bedroom - view A



Master Bedroom - view B

Revisions: -	Date: 04/01/11 Scale: NTS Drawn by: AB	Drawing No: 5010/23 Drawing Title: PHOTOGRAPHS OF PANELLING TO MASTER BEDROOM	Project: 57 CUMBERLAND TERRACE LONDON NW1 4HJ	Studio DAR Ltd <small>12 King Henry's Reach Manbre Rd London W6 9RH t: 020 7598 0688 f: 020 8563 2753 e: office@studiodar.co.uk</small>
-----------------	--	--	---	---