




These plans and specifications prepared by Brian O'Reilly Architects as instruments of professional service shall remain the property of Brian O'Reilly Architects. These plans may not be copied or revised without the express written consent of Brian O'Reilly Architects. The use of these plans for construction is permitted only when specifically released for construction reference by a dated authorised signature. These plans are project and site specific and shall only be used for that intended purpose unless otherwise permitted by written consent of Brian O'Reilly Architects. All dimensions shown are indicative and must be double checked on site by the contractor. Any discrepancies found must be reported to Brian O'Reilly Architects. DO NOT SCALE FROM THE DRAWING

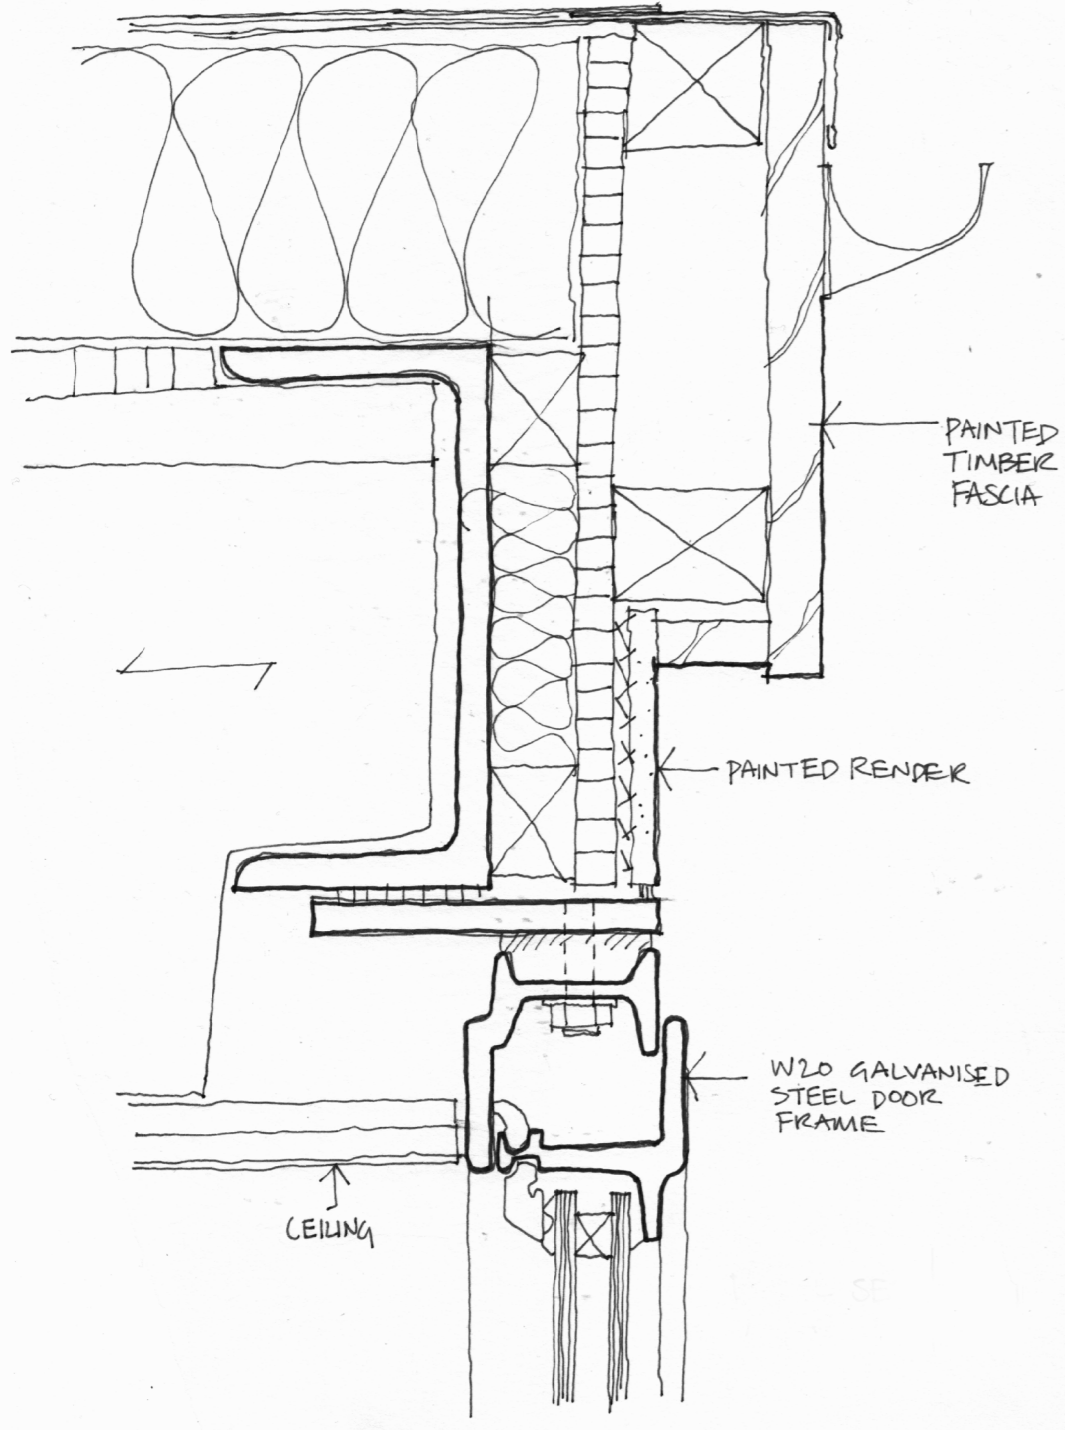


02 PROPOSED DETAIL SECTION A-A
289 SCALE 1:2

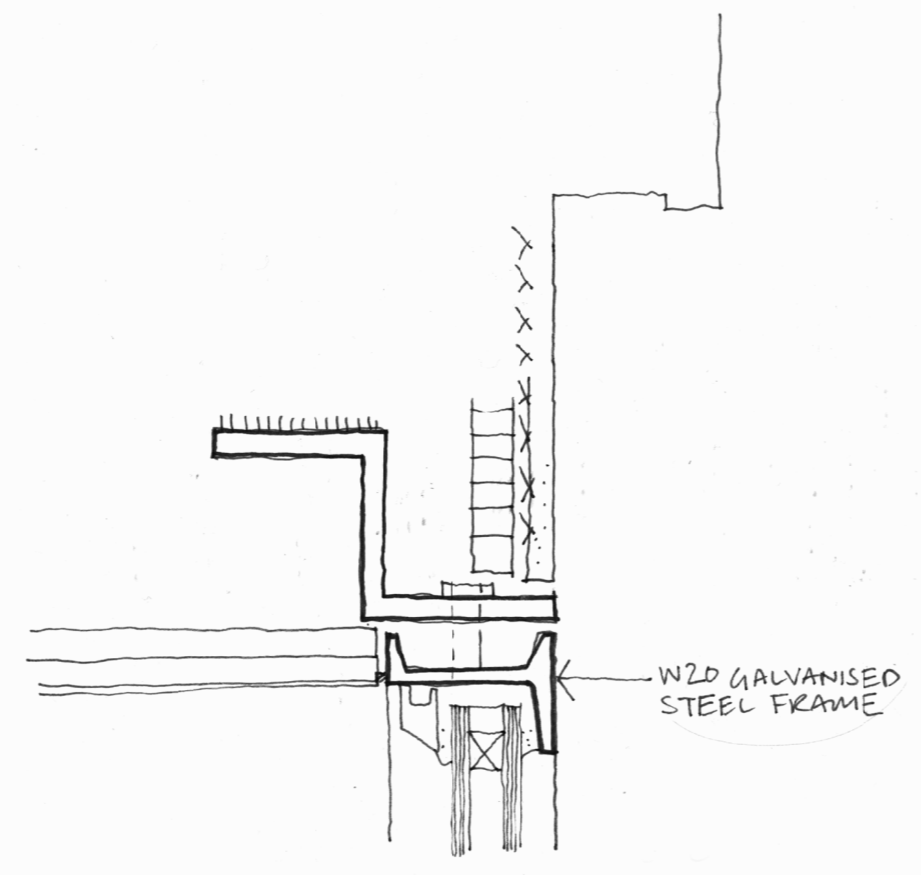


03 PROPOSED DETAIL SECTION C-C
289 SCALE 1:2

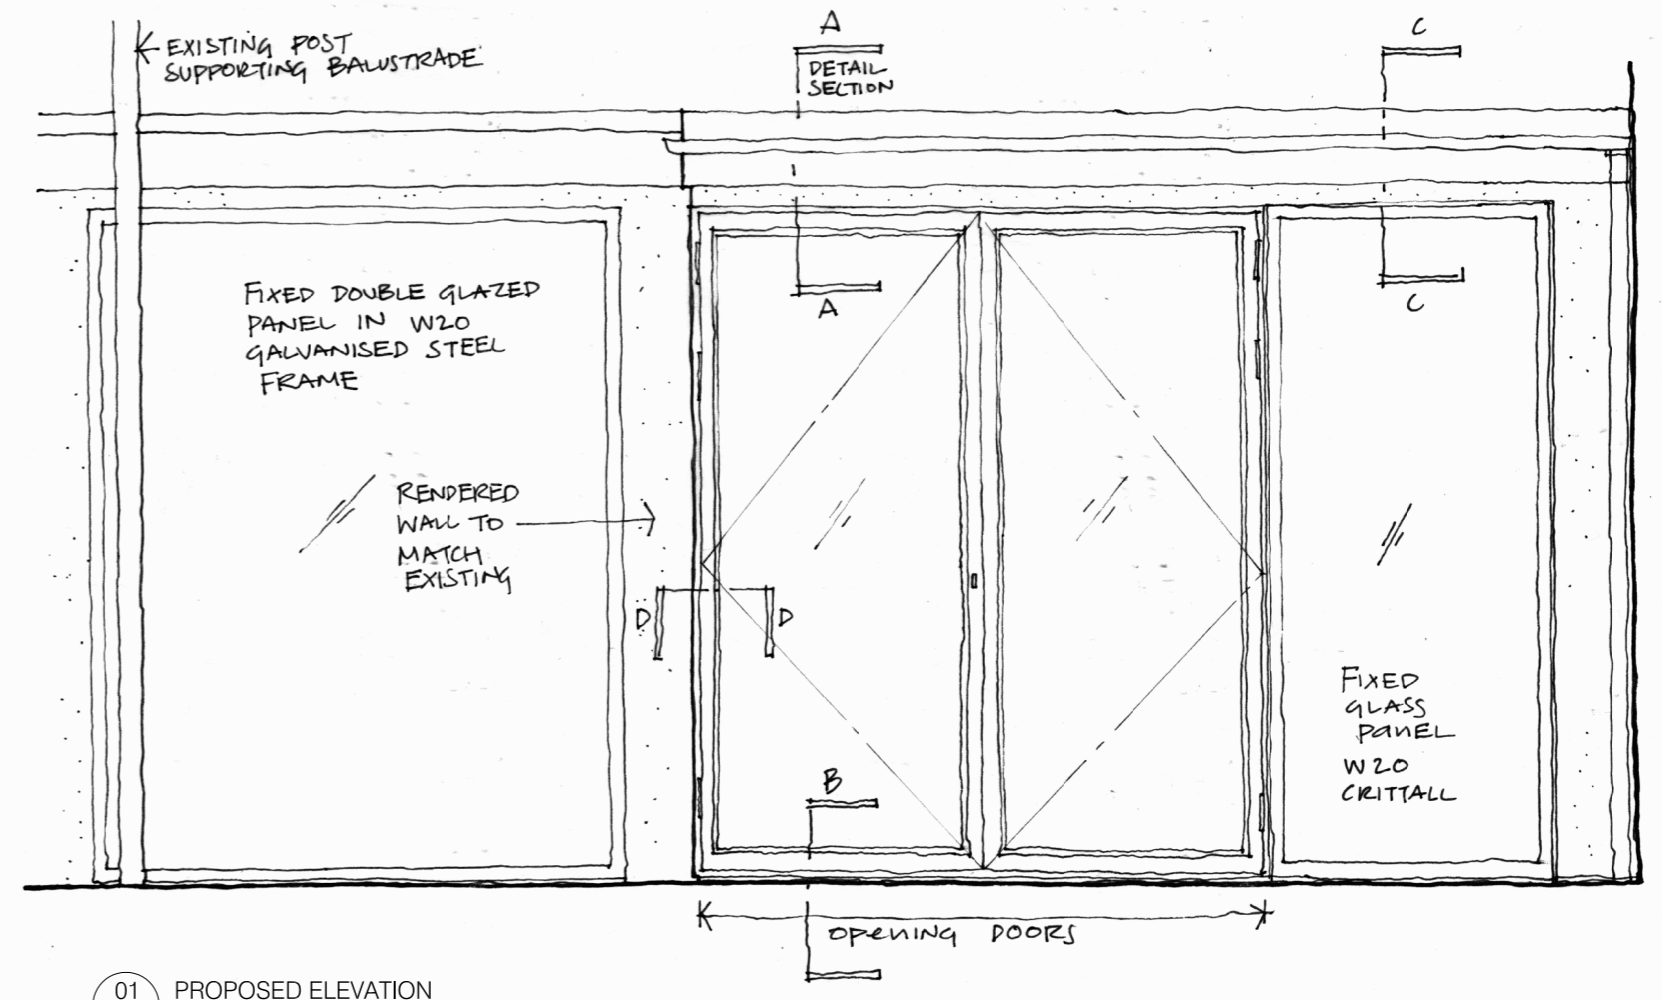

01 PROPOSED ELEVATION
289 SCALE 1:20

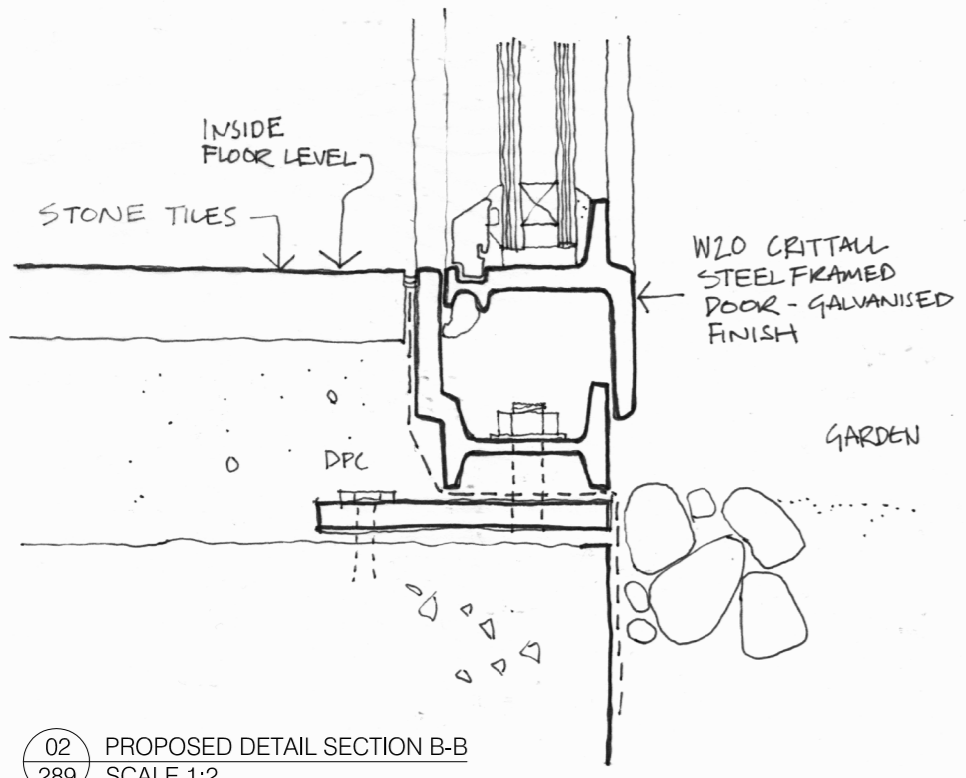

02 PROPOSED DETAIL SECTION B-B
289 SCALE 1:2

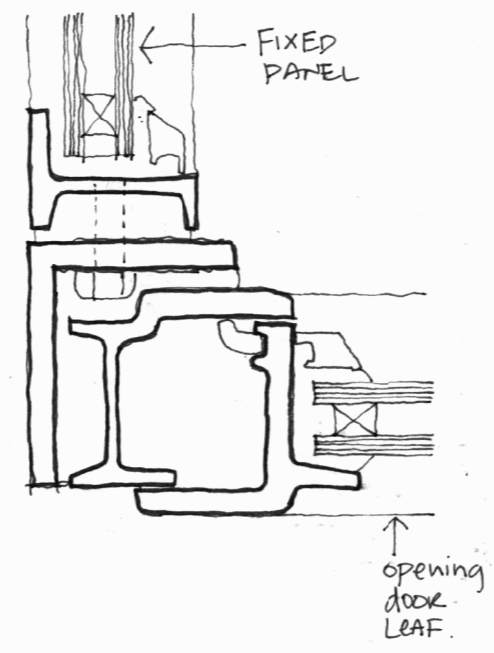

03 PROPOSED DETAIL SECTION D-D
289 SCALE 1:2