

lower ground

14a CALTHORPE ST LONDON WC1X

existing


plans

1:50(A3)


nov10

HYNAM PROJECTS

TEL(020) 7254 7706

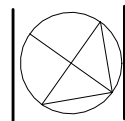

Lh01.11

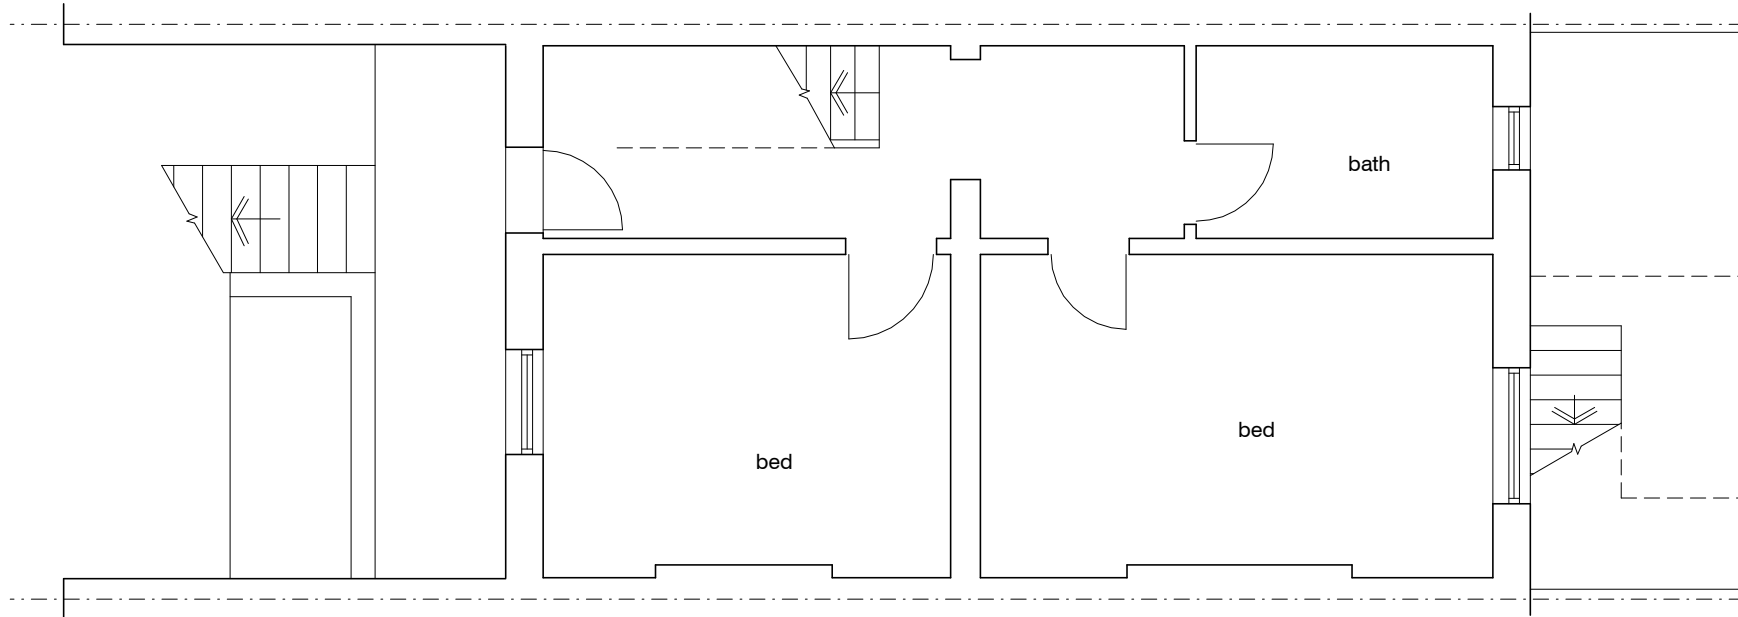

ground

14a CALTHORPE ST LONDON WC1X

existing


plans

1:50(A3)


nov10

HYNAM PROJECTS


TEL(020) 7254 7706

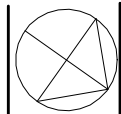

Lh01.12

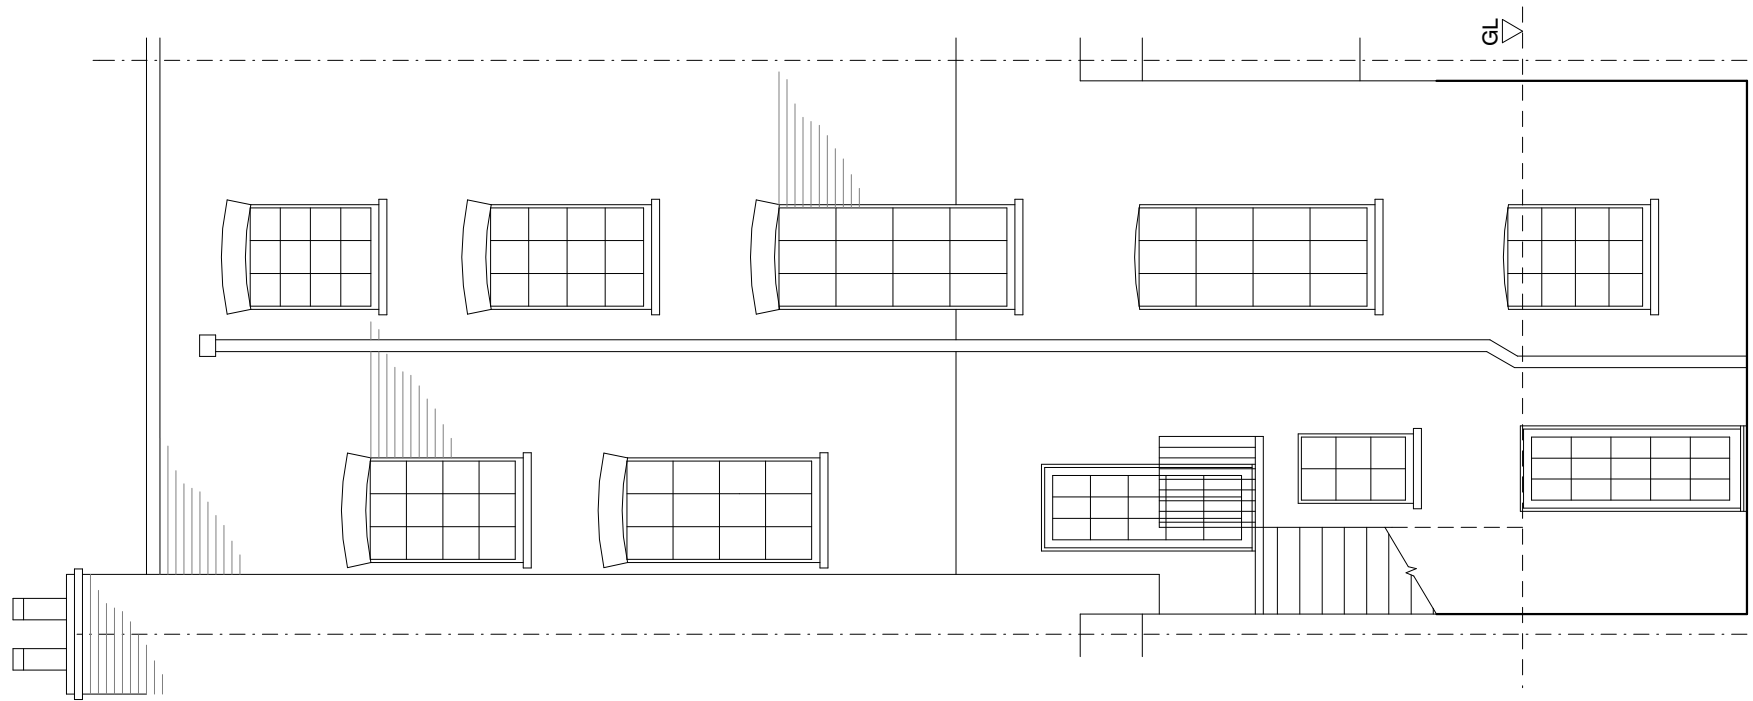


elevation

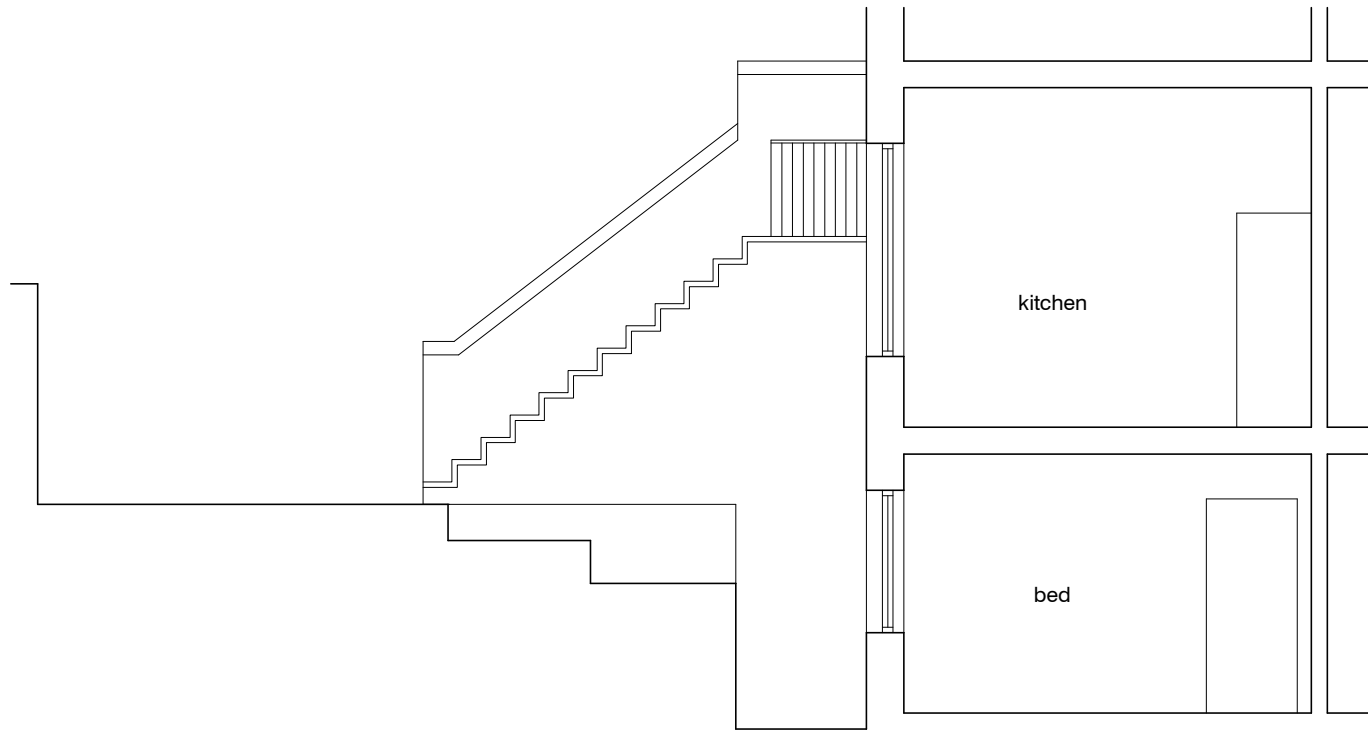




section


glass and wood conservatory

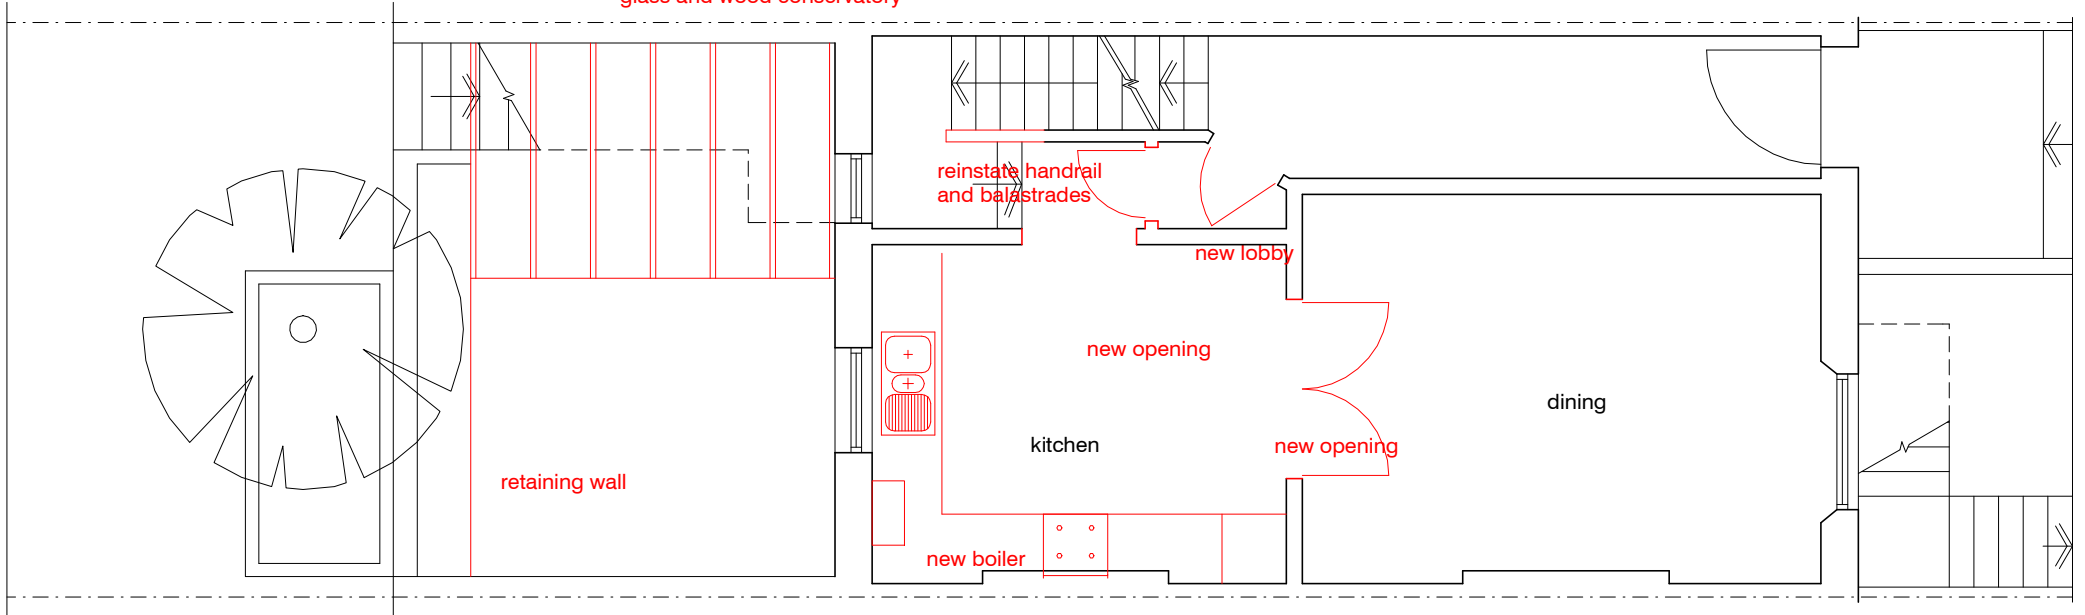


lower ground

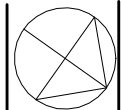


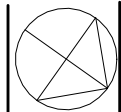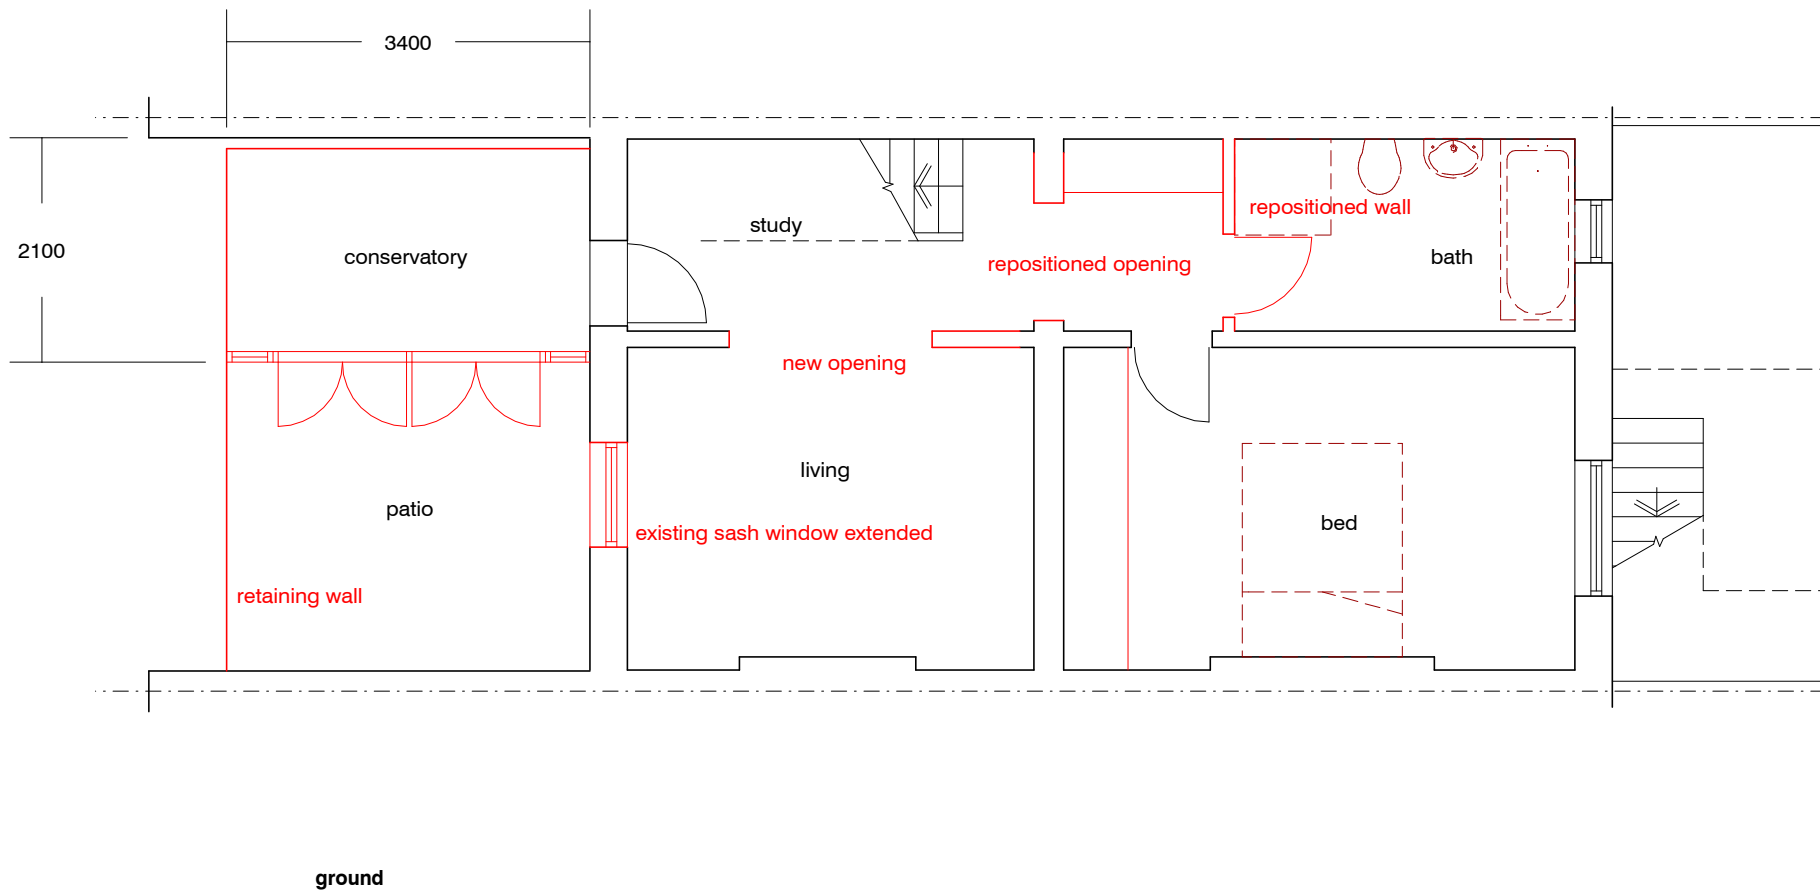

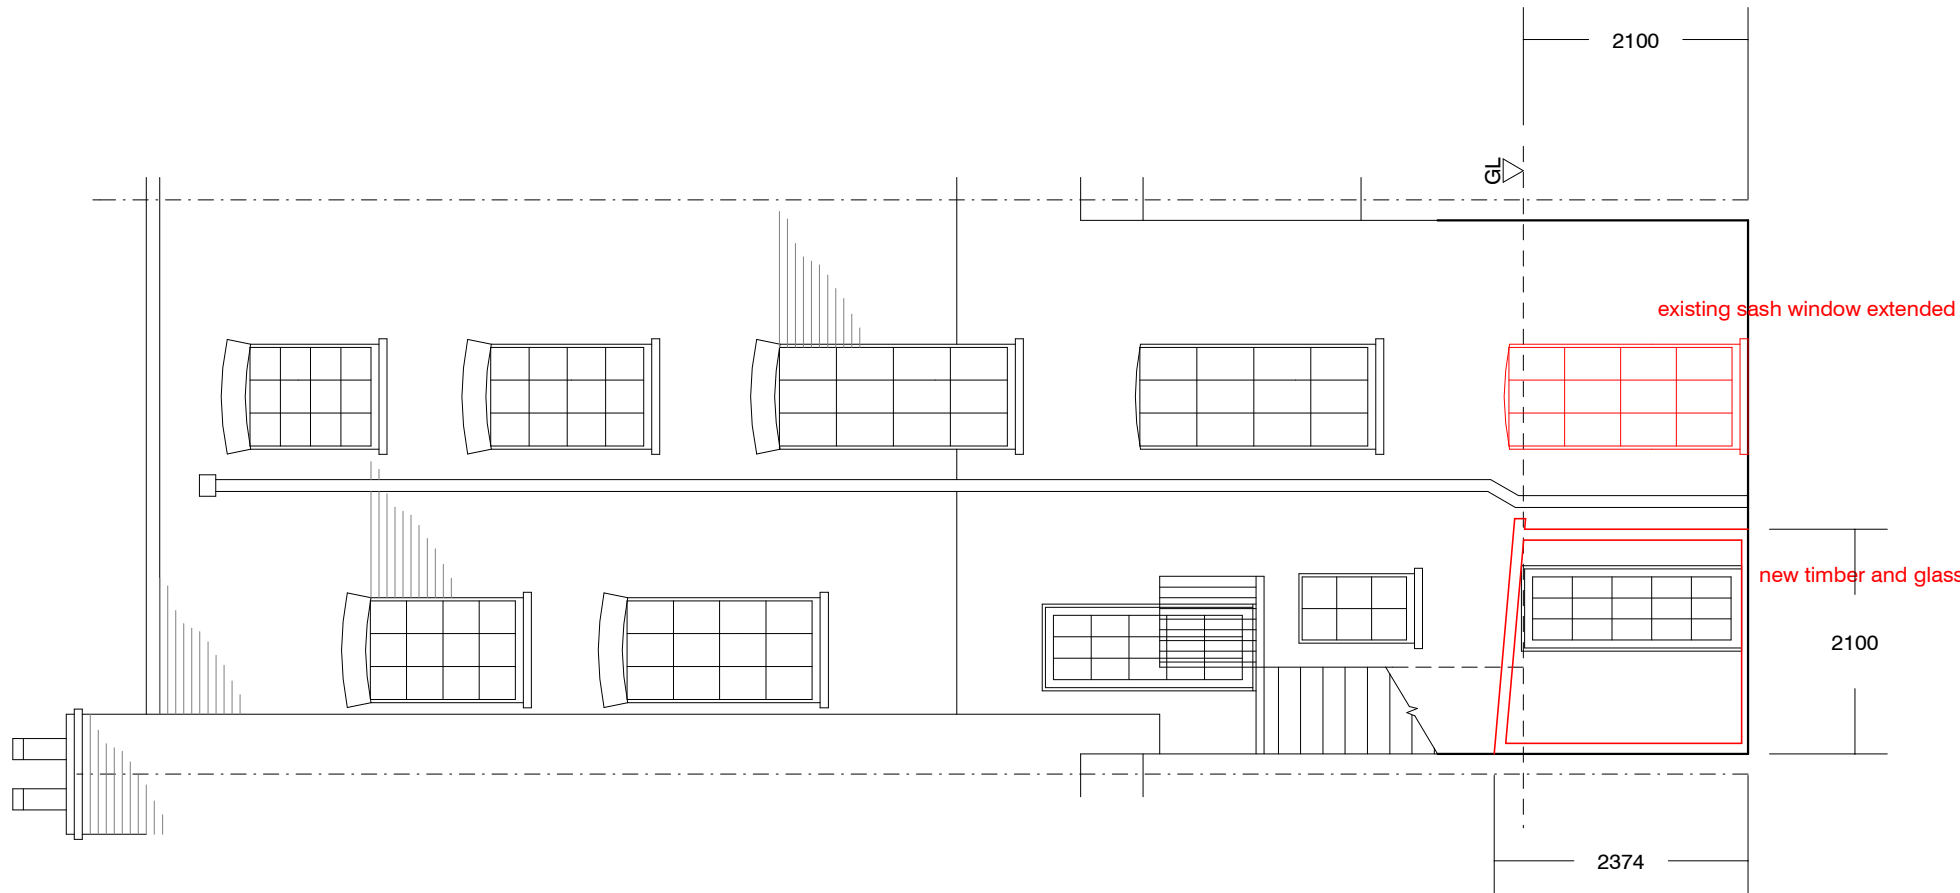


elevation

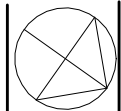


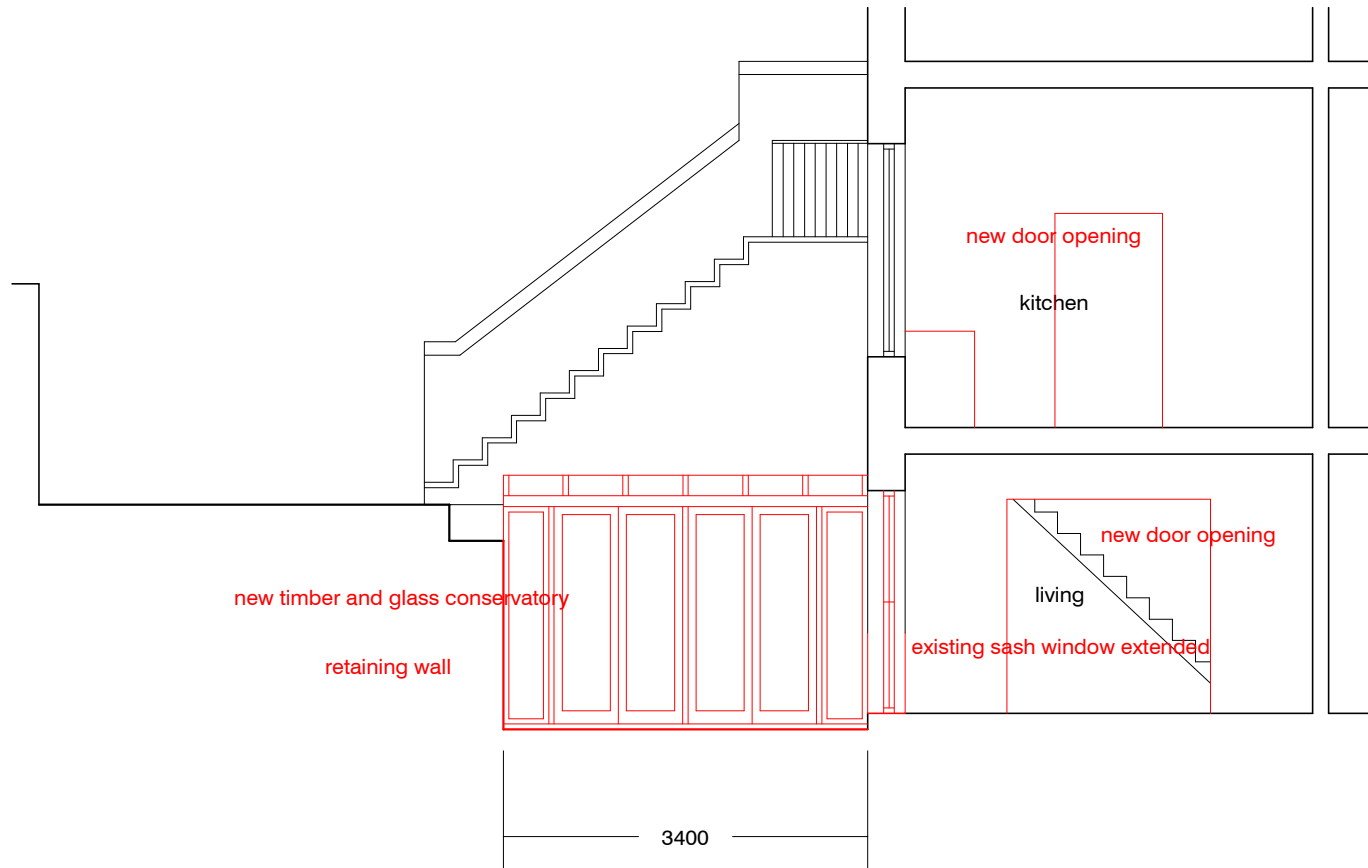

section



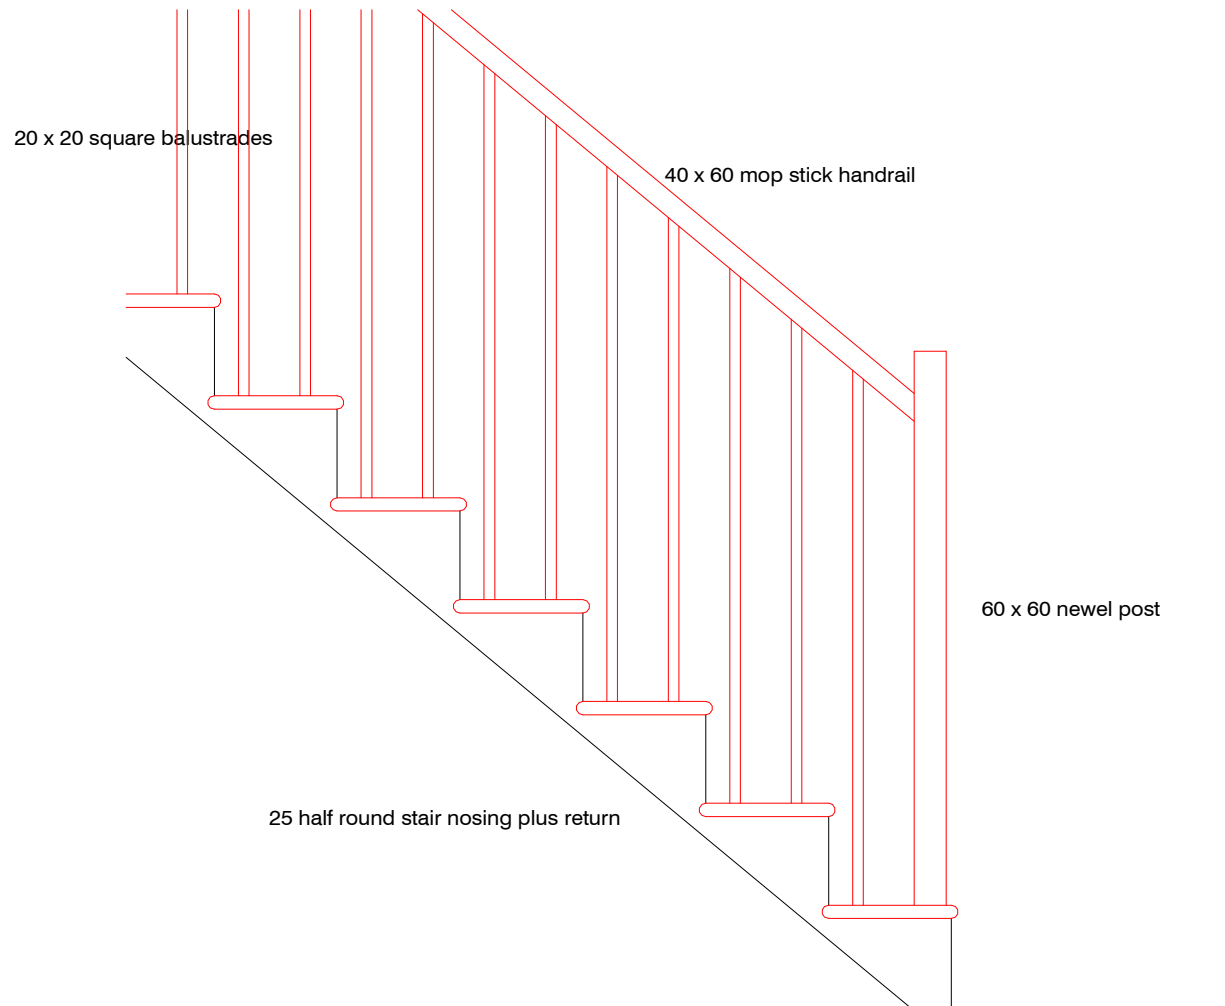

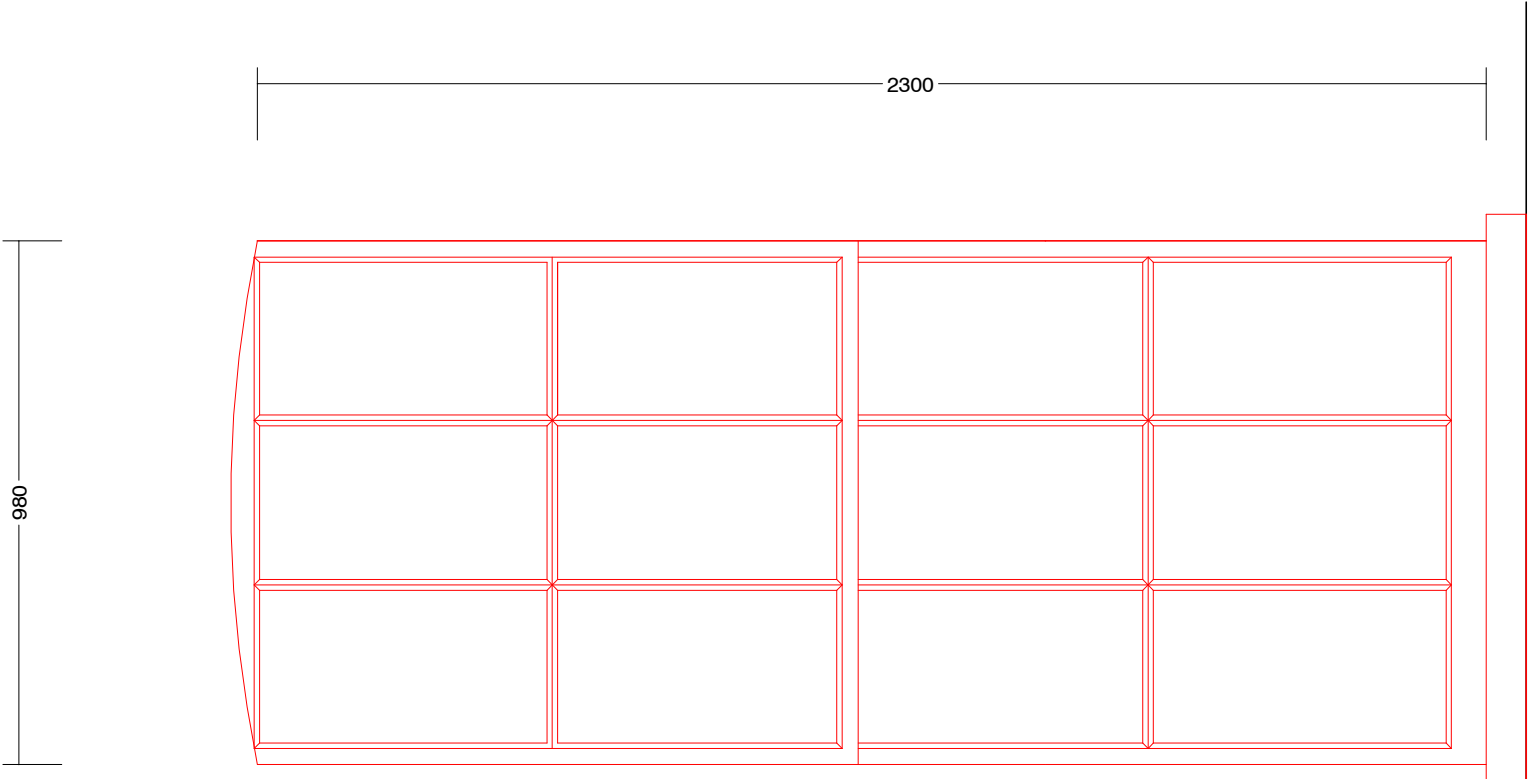


980


2300

lower ground rear window

sliding sash windows

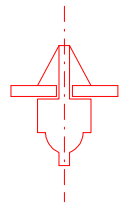

glazing bead 1:2

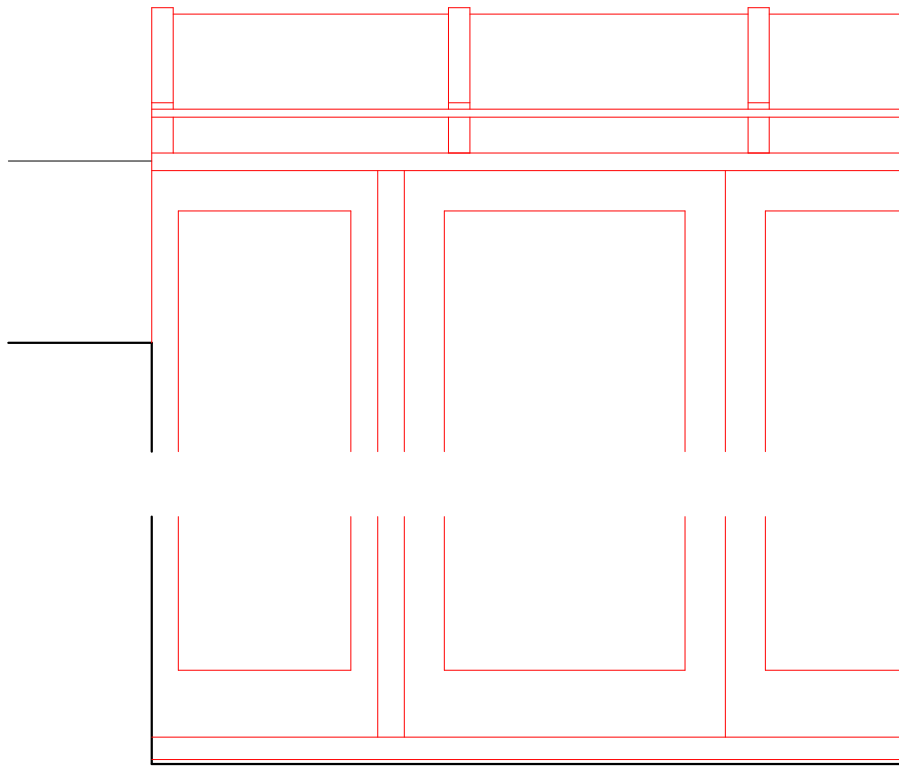


double glazed units

aluminium capping



timber joists

timber framed door

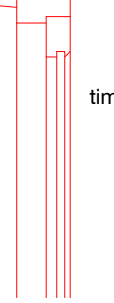

double glazed units

