


1 ELEVATION 1 - STAIRS BETWEEN 4th AND 5th FLOOR
scale 1:20

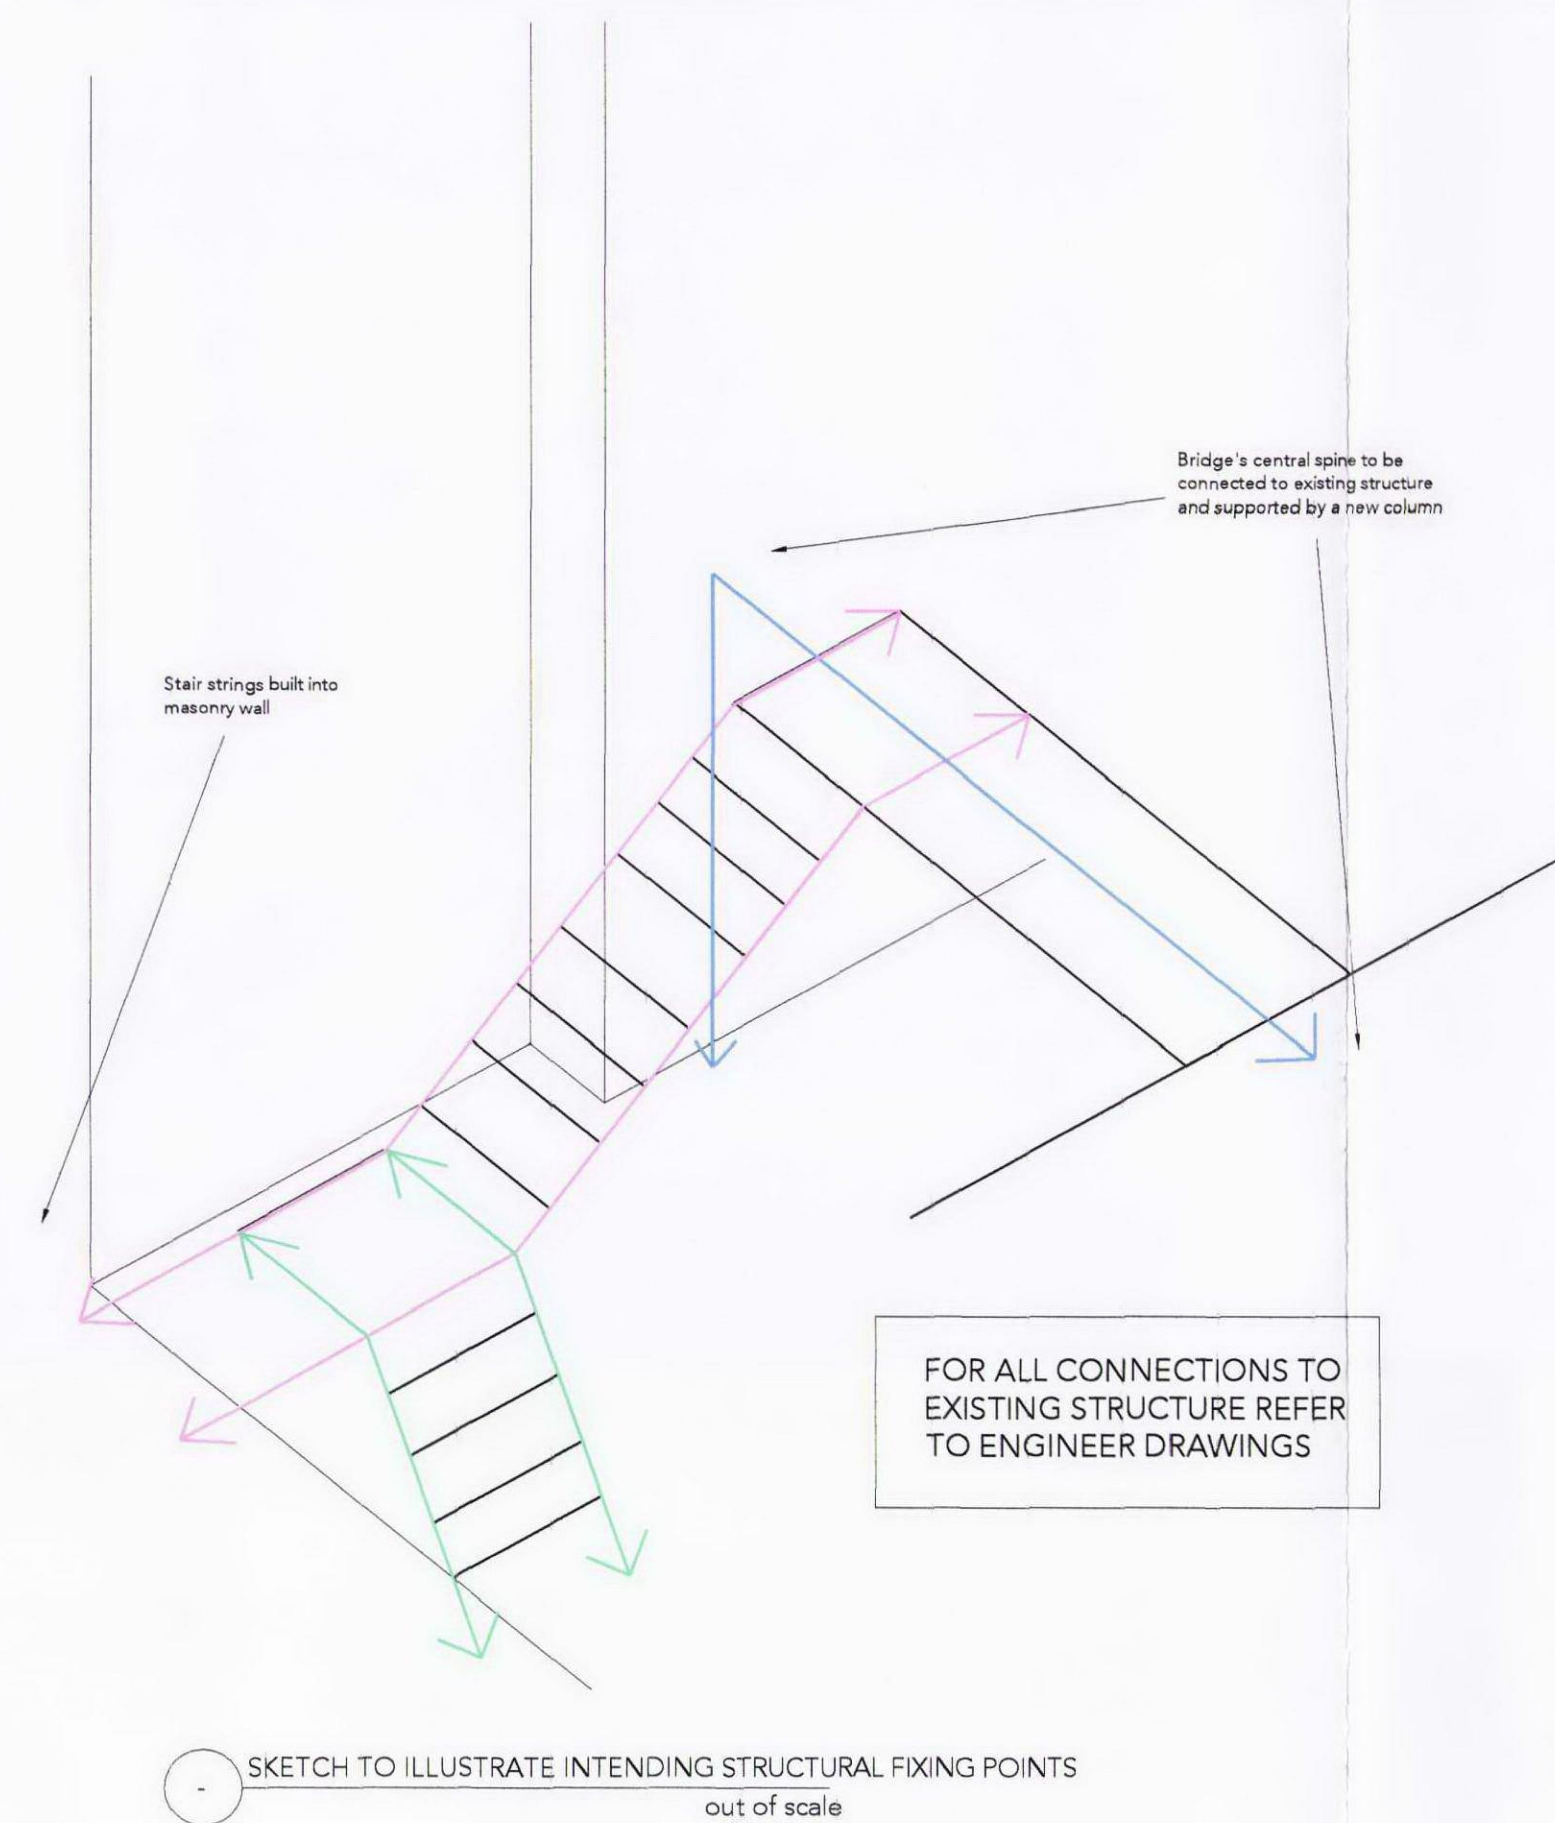


SKETCH TO ILLUSTRATE INTENDING STRUCTURAL FIXING POINTS
out of scale


NOTE
DO NOT SCALE FROM THIS DRAWING
THIS IS A CONCEPT DRAWING AND FORMS THE CONCEPT BRIEF TO THE PROJECT ARCHITECT
INFORMATION CONTAINED WITHIN THIS DRAWING IS THE SOLE COPYRIGHT OF TARGET LIVING
LTD AND IS NOT TO BE REPRODUCED WITHOUT PERMISSION
TARGET LIVING ARE TO BE NOTIFIED IMMEDIATELY OF ANY DISCREPANCIES

REVISED


14.12.10

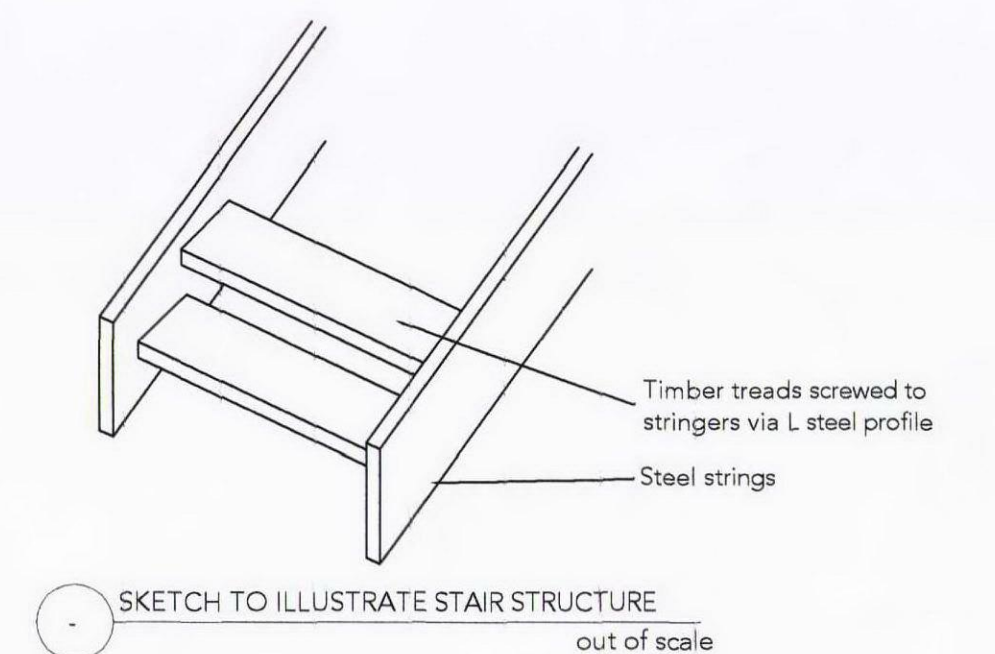

SKETCH TO ILLUSTRATE STAIR STRUCTURE
out of scale

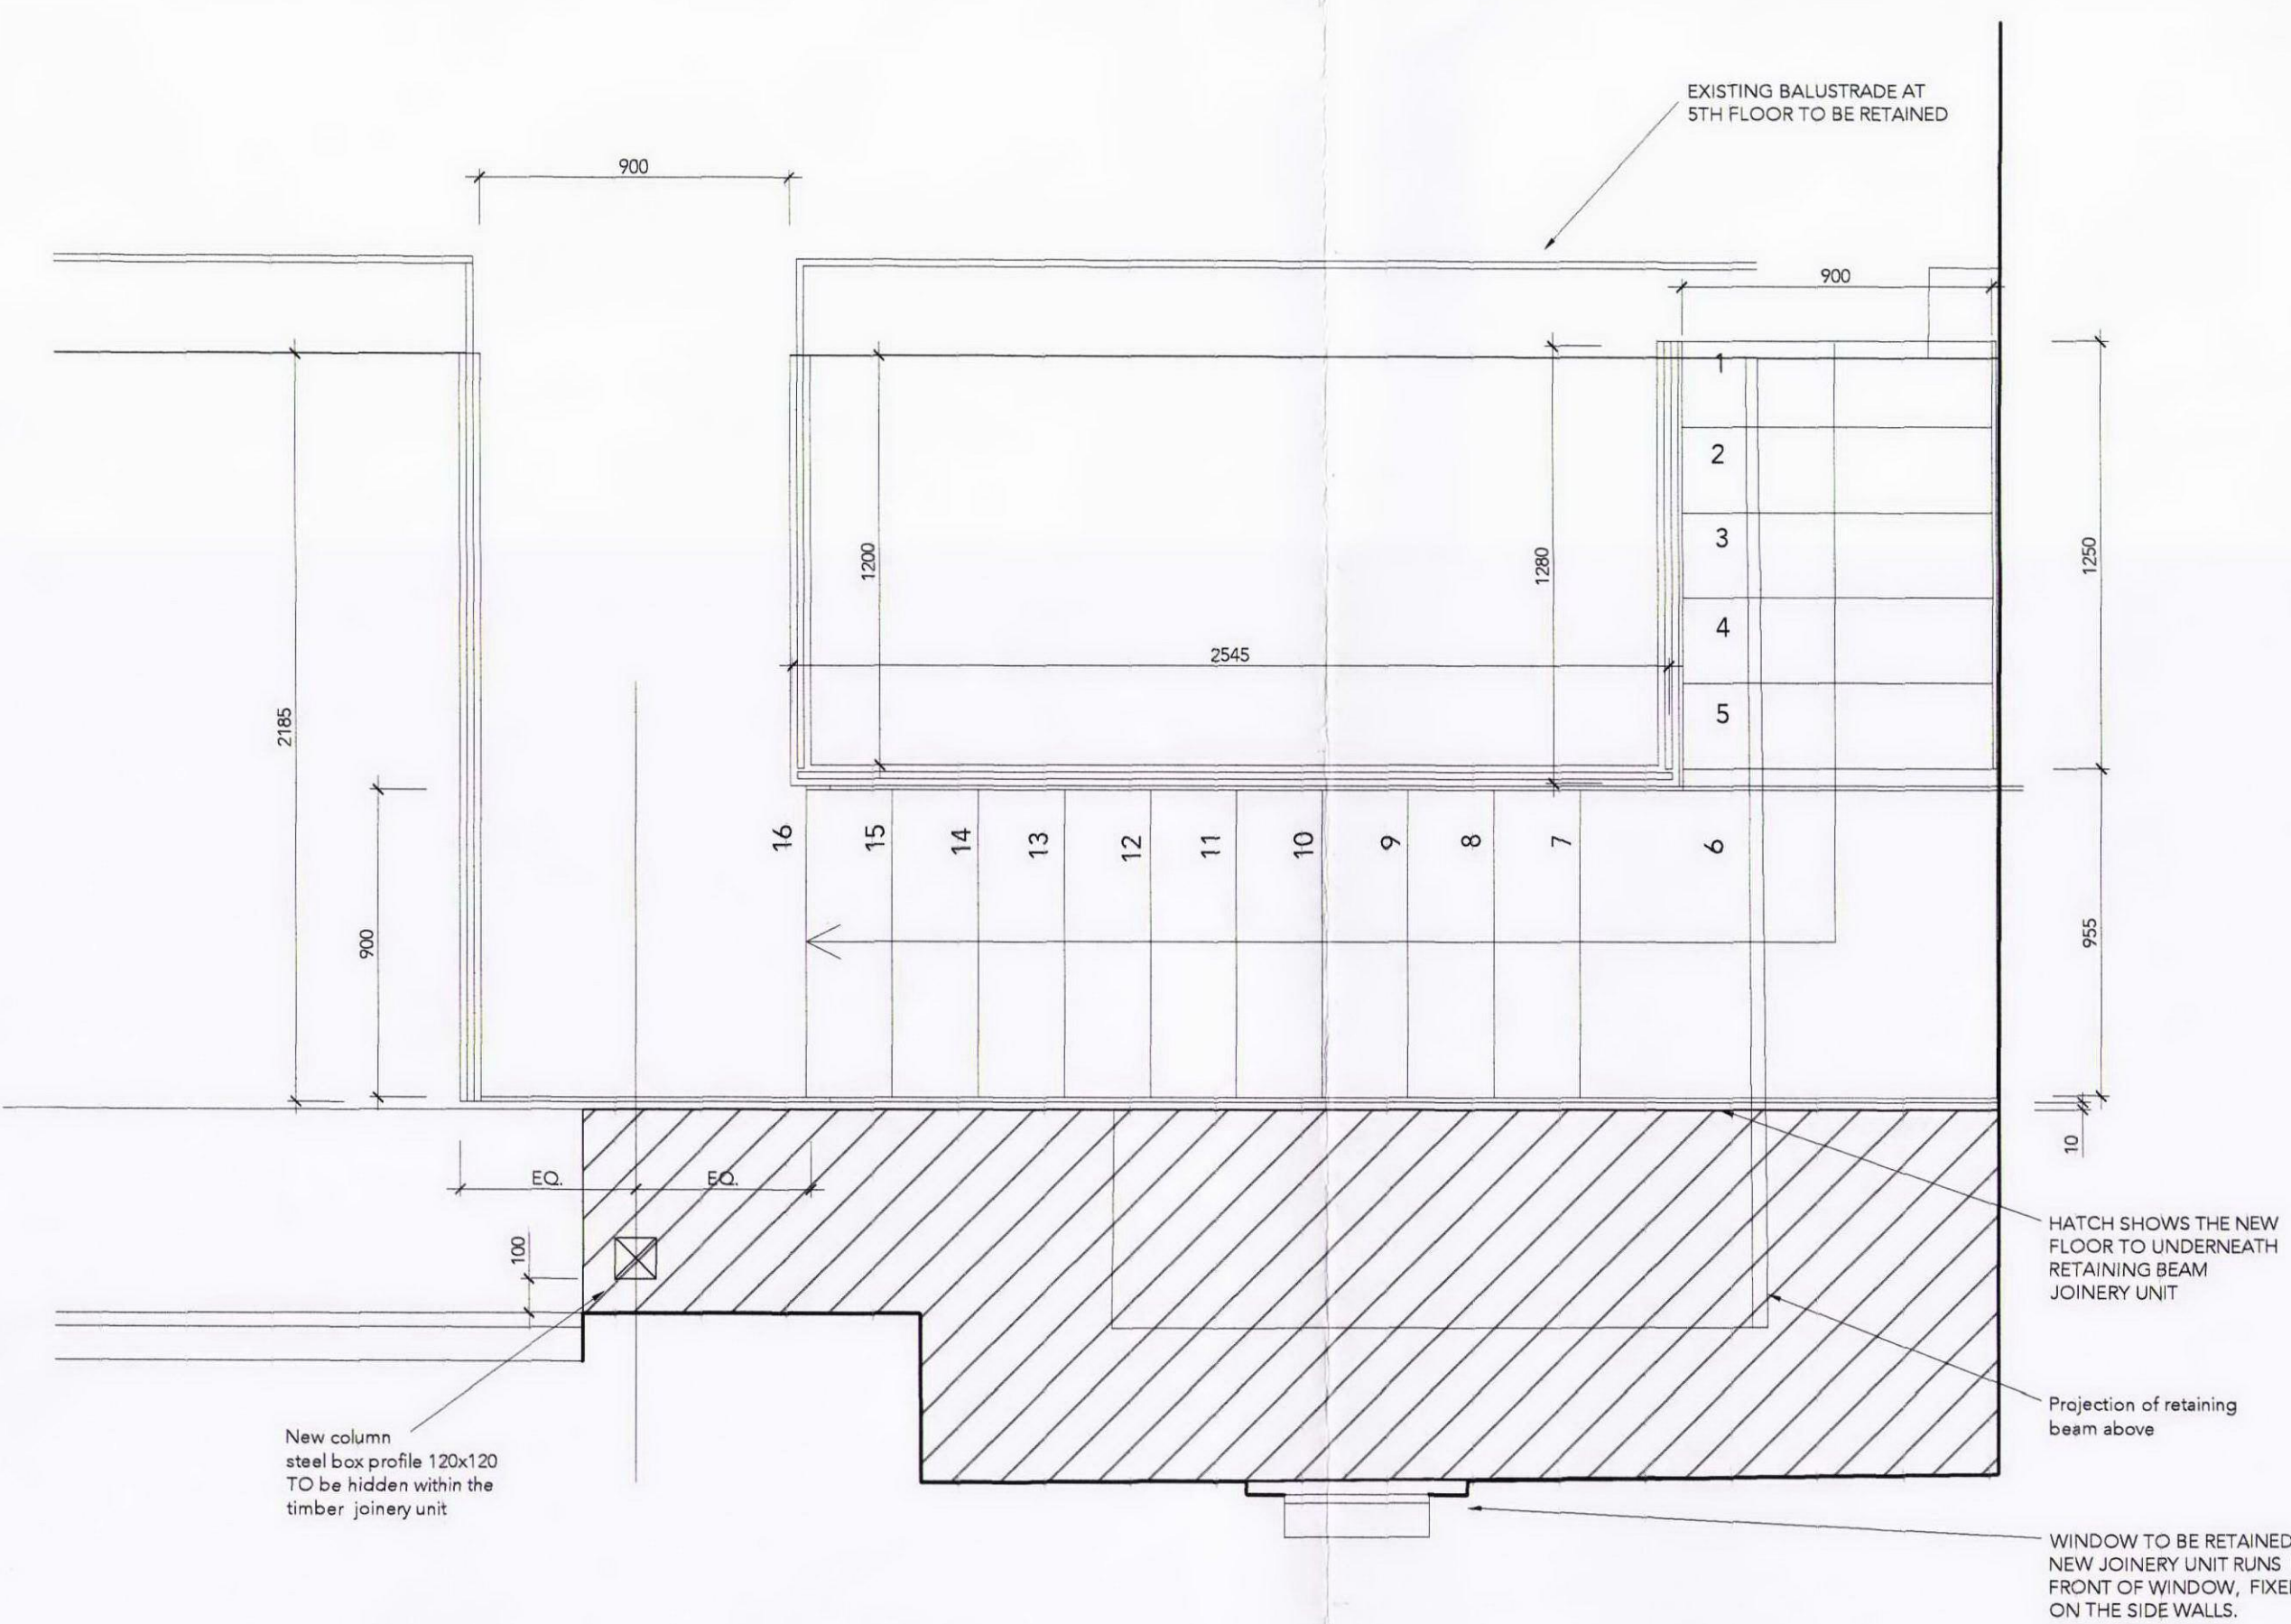

1131 20_301 LAYOUT - STAIRS BETWEEN 4th AND 5th FLOOR
scale 1:20

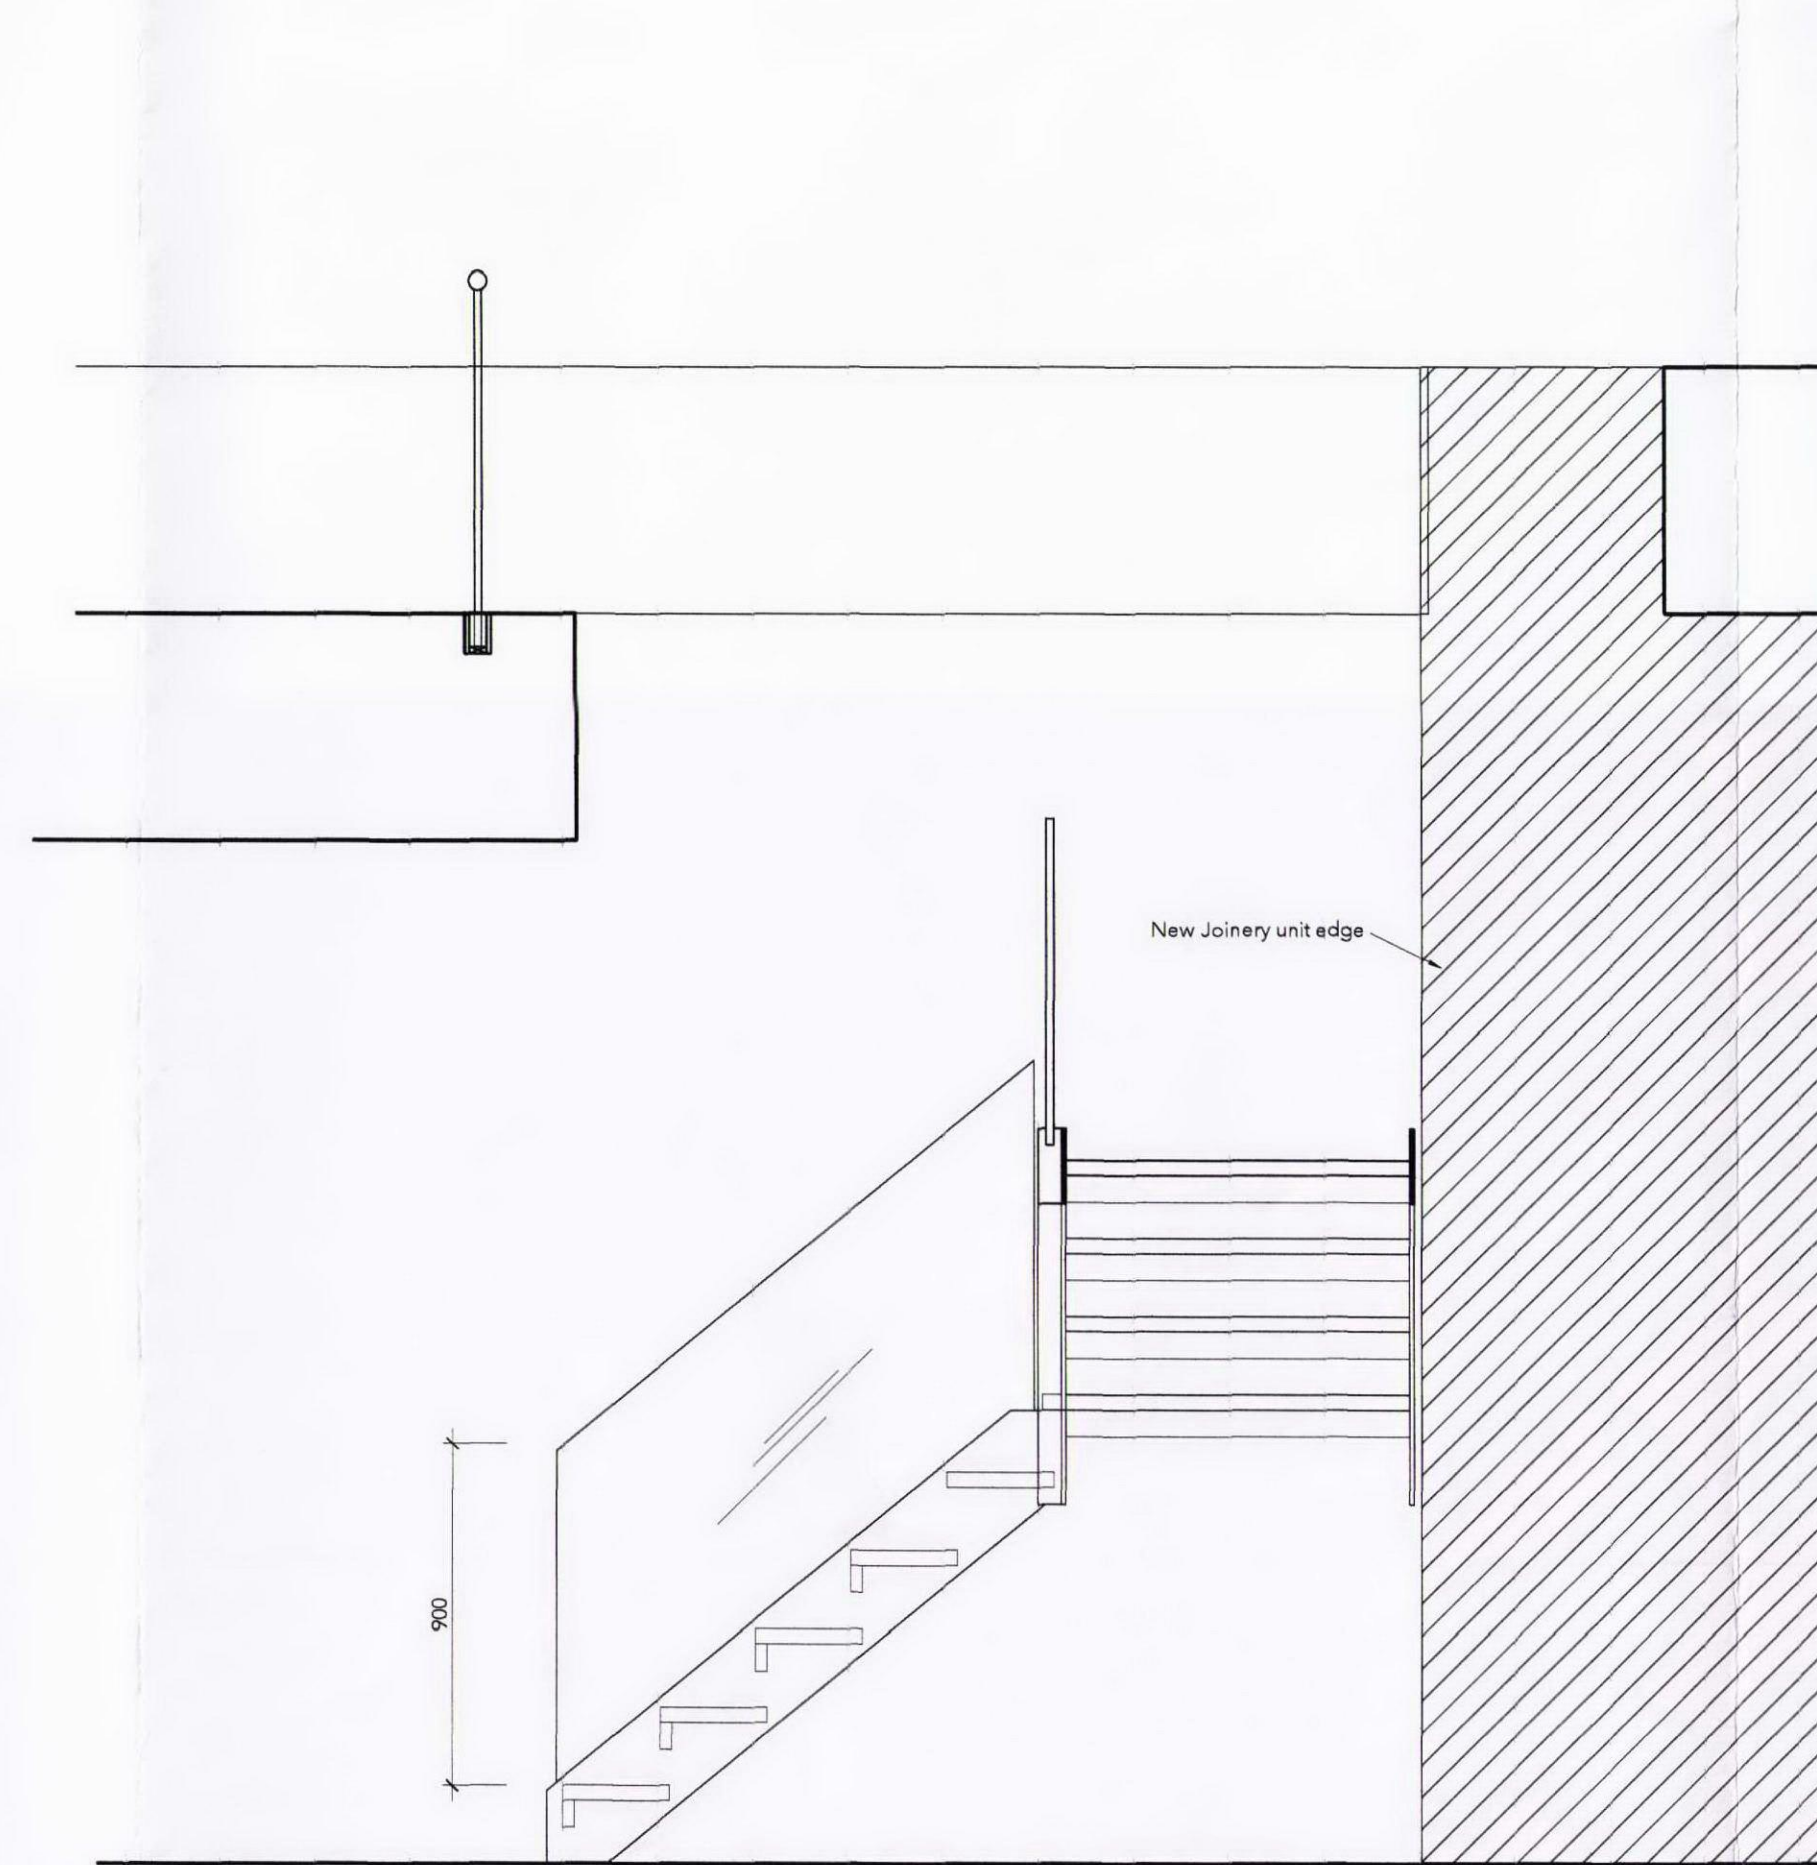

2 ELEVATION 2 - STAIRS BETWEEN 4th AND 5th FLOOR
scale 1:20

DRAWING TO BE READ IN
CONJUNCTION WITH ARUP SKETCHES

INTERIOR ARCHITECTURE & DESIGN BY TARGET LIVING



2ND FLOOR STUDIO 6 BURNSALL STREET LONDON SW3 3ST
T +44(0)20 725 1588 F +44(0)20 725 1560 E info@targetliving.com W www.targetliving.com

PROJECT 1131 ST PANCRAS CHAMBERS APT. 5.35

DRAWING STAIRS 4th TO 5th FLOOR

DATE	14.12.10	DRAWN BY	GF	CHECKED BY	-
STATUS	PLANNING	SCALE	1:20	REV	
DWG NO	1131_24_301				