



NOTE  
DO NOT SCALE FROM THIS DRAWING  
THIS IS A CONCEPT DRAWING AND FORMS THE CONCEPT BREEF TO THE PROJECT ARCHITECT  
INFORMATION CONTAINED WITHIN THIS DRAWING IS THE SOLE COPYRIGHT OF TARGET LIVING  
LTD AND IS NOT TO BE REPRODUCED WITHOUT PERMISSION  
TARGET LIVING ARE TO BE NOTIFIED IMMEDIATELY OF ANY DISCREPANCIES


14.12.10

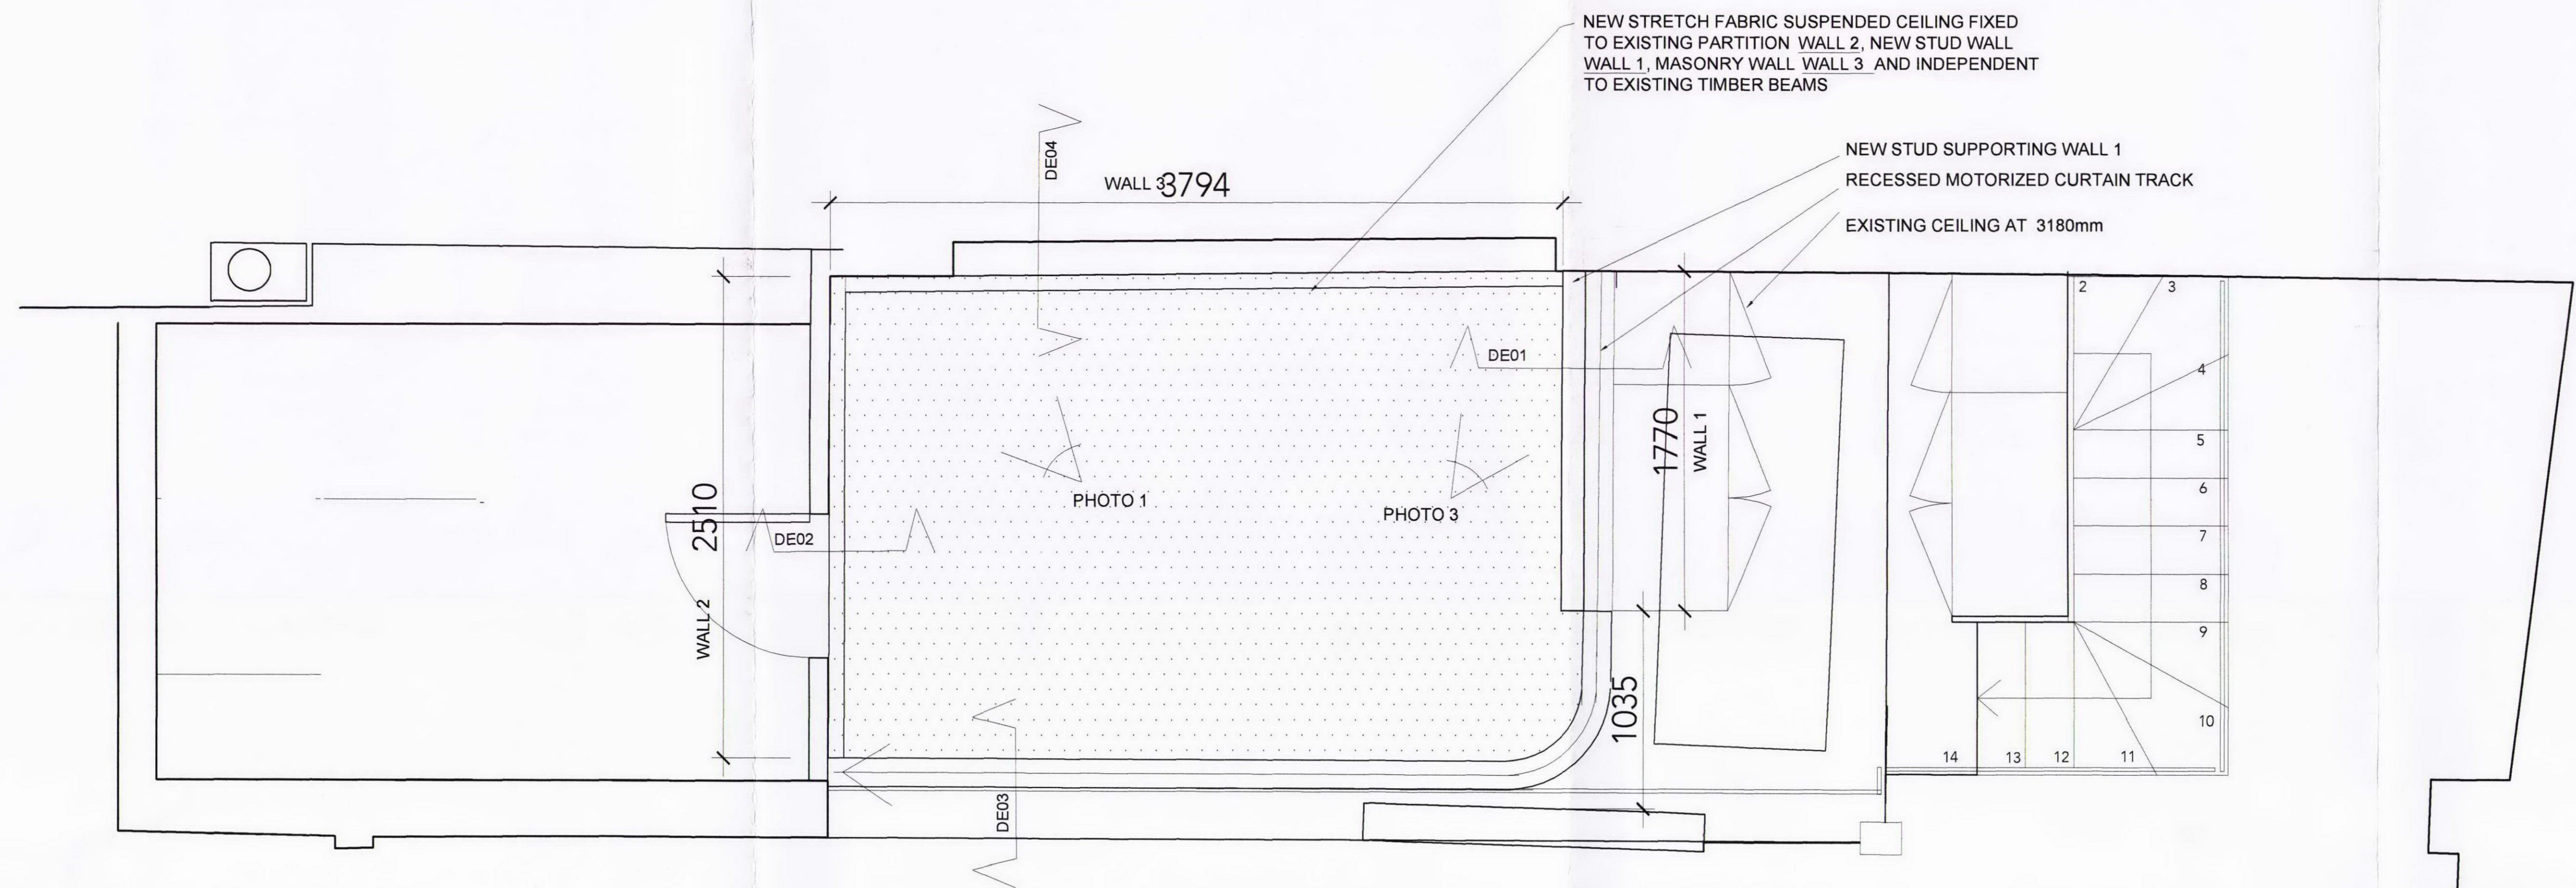

1131  
35\_601 Mezzanine New false ceiling  
scale 1:20

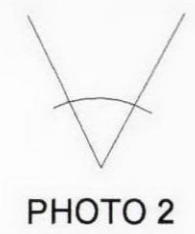


EDGE STRUCTURE TO FABRIC ROOF

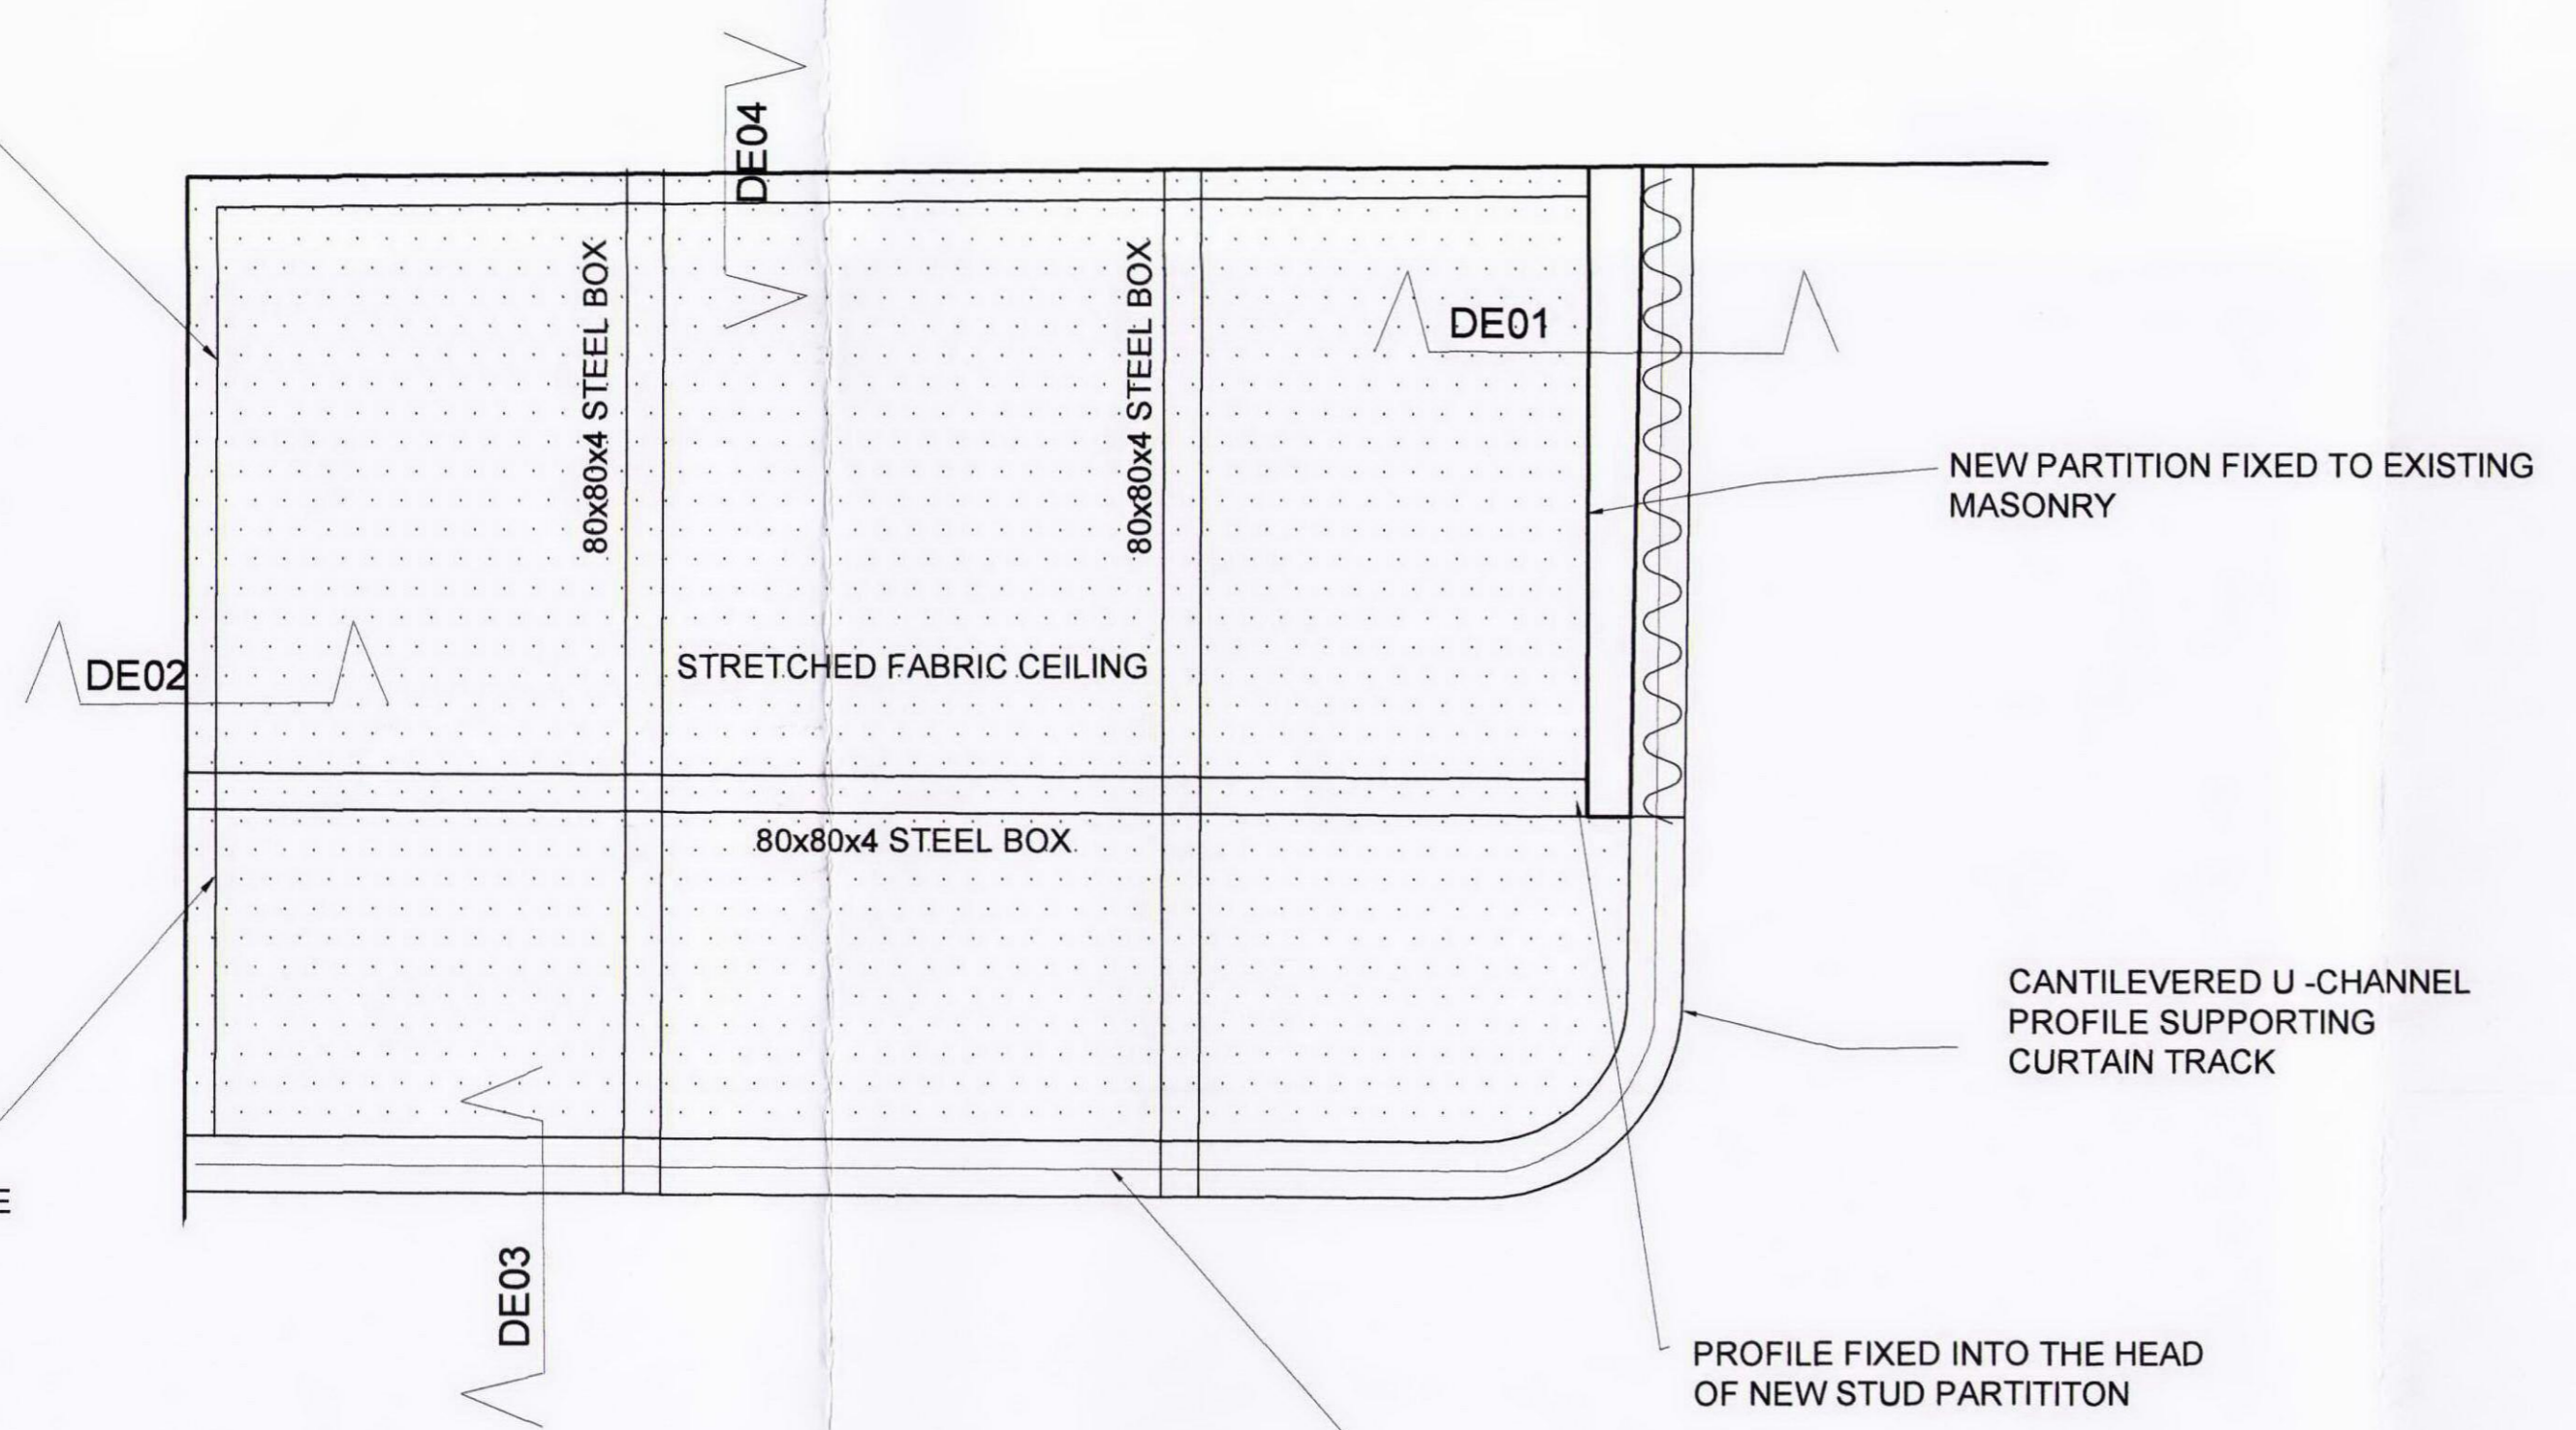

EDGE STRUCTURE FIXED INTO EXISTING STUD PARTITION WALL. LOCAL OPENING UP AT THE TOP HEAD TO CONFIRM DETAIL. ADDITIONAL TIMBER STUD MAY BE NEEDED

1131  
35\_601 SUGGESTED STRUCTURAL ARRANGEMENT  
scale 1:20

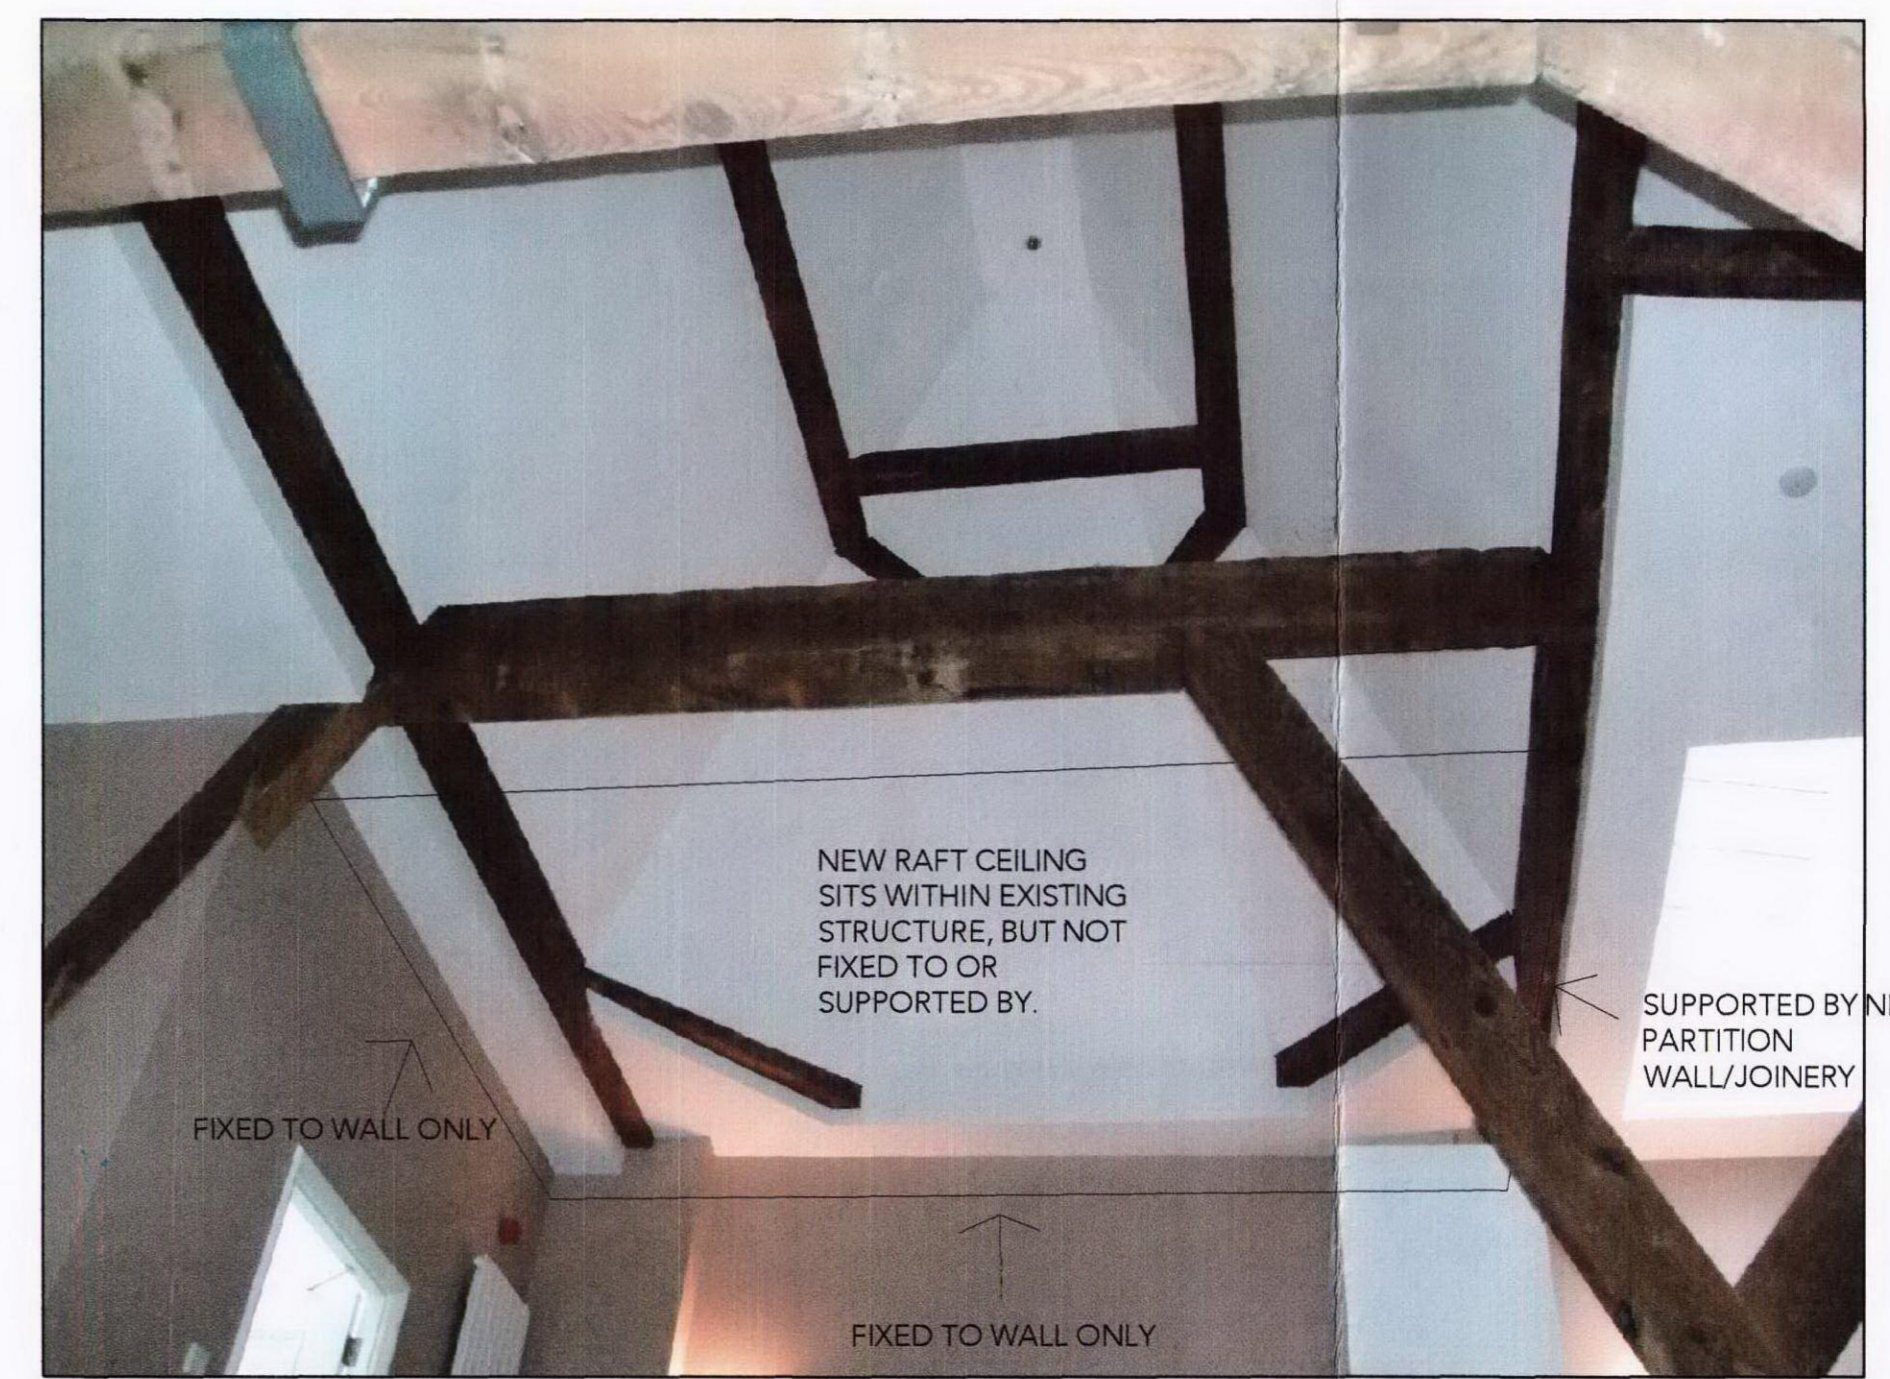

INTERIOR ARCHITECTURE & DESIGN BY TARGET LIVING



2ND FLOOR STUDIO & BURNSALL STREET LONDON SW3 3ST  
T: +44(0)20 735 17388 F: +44(0)20 735 15690 E: info@targetliving.com W: www.targetliving.com

PROJECT 1131 ST PANCRAS CHAMBERS APT.5.35

DRAWING MEZZANINE RAFT CEILING

DATE 14.12.10 DRAWN BY GF CHECKED BY -

STATUS PLANNING SCALE 1:20

DRAWING 1131\_35\_601 REV