

NOTE  
DO NOT SCALE FROM THIS DRAWING  
THIS IS A CONCEPT DRAWING AND FORMS THE CONCEPT BRIEF TO THE PROJECT ARCHITECT  
INFORMATION CONTAINED WITHIN THIS DRAWING IS THE SOLE COPYRIGHT OF TARGET LIVING  
LTD AND IS NOT TO BE REPRODUCED WITHOUT PERMISSION  
TARGET LIVING ARE TO BE NOTIFIED IMMEDIATELY OF ANY DISCREPANCIES

REVISIONS  
DATE 28.10.10

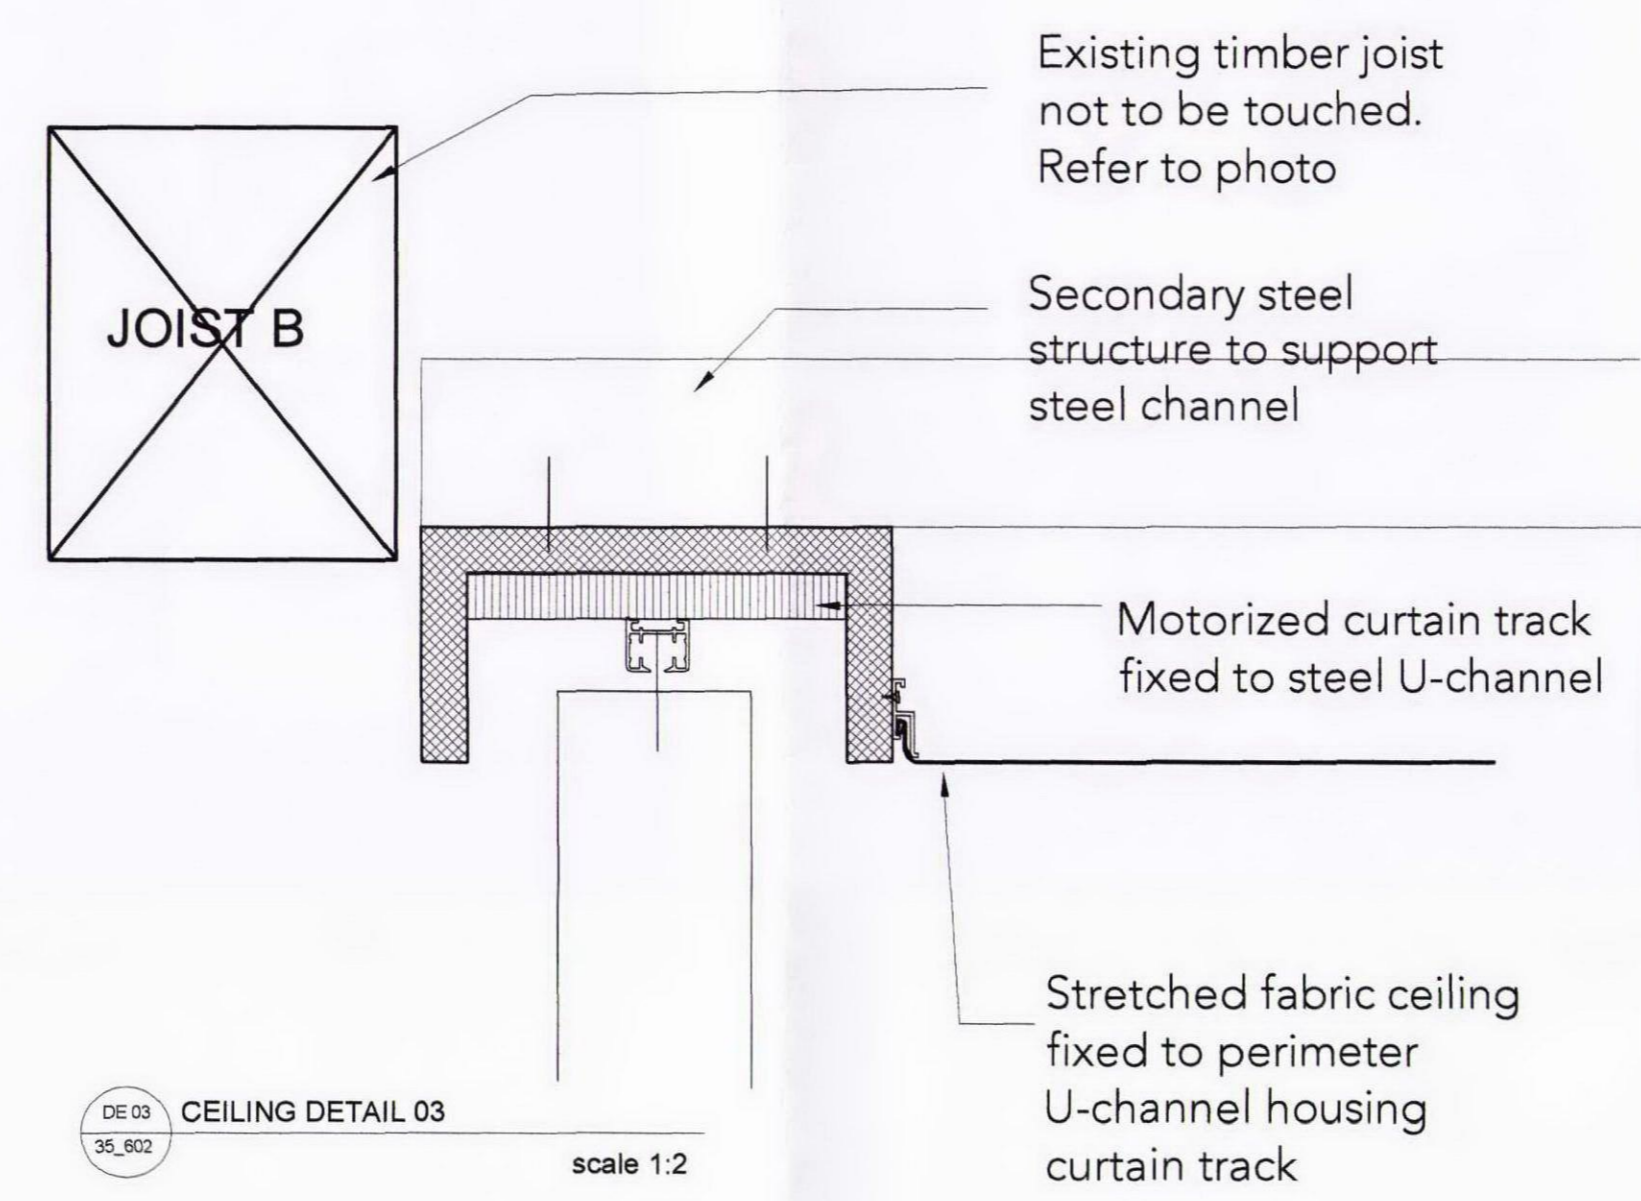
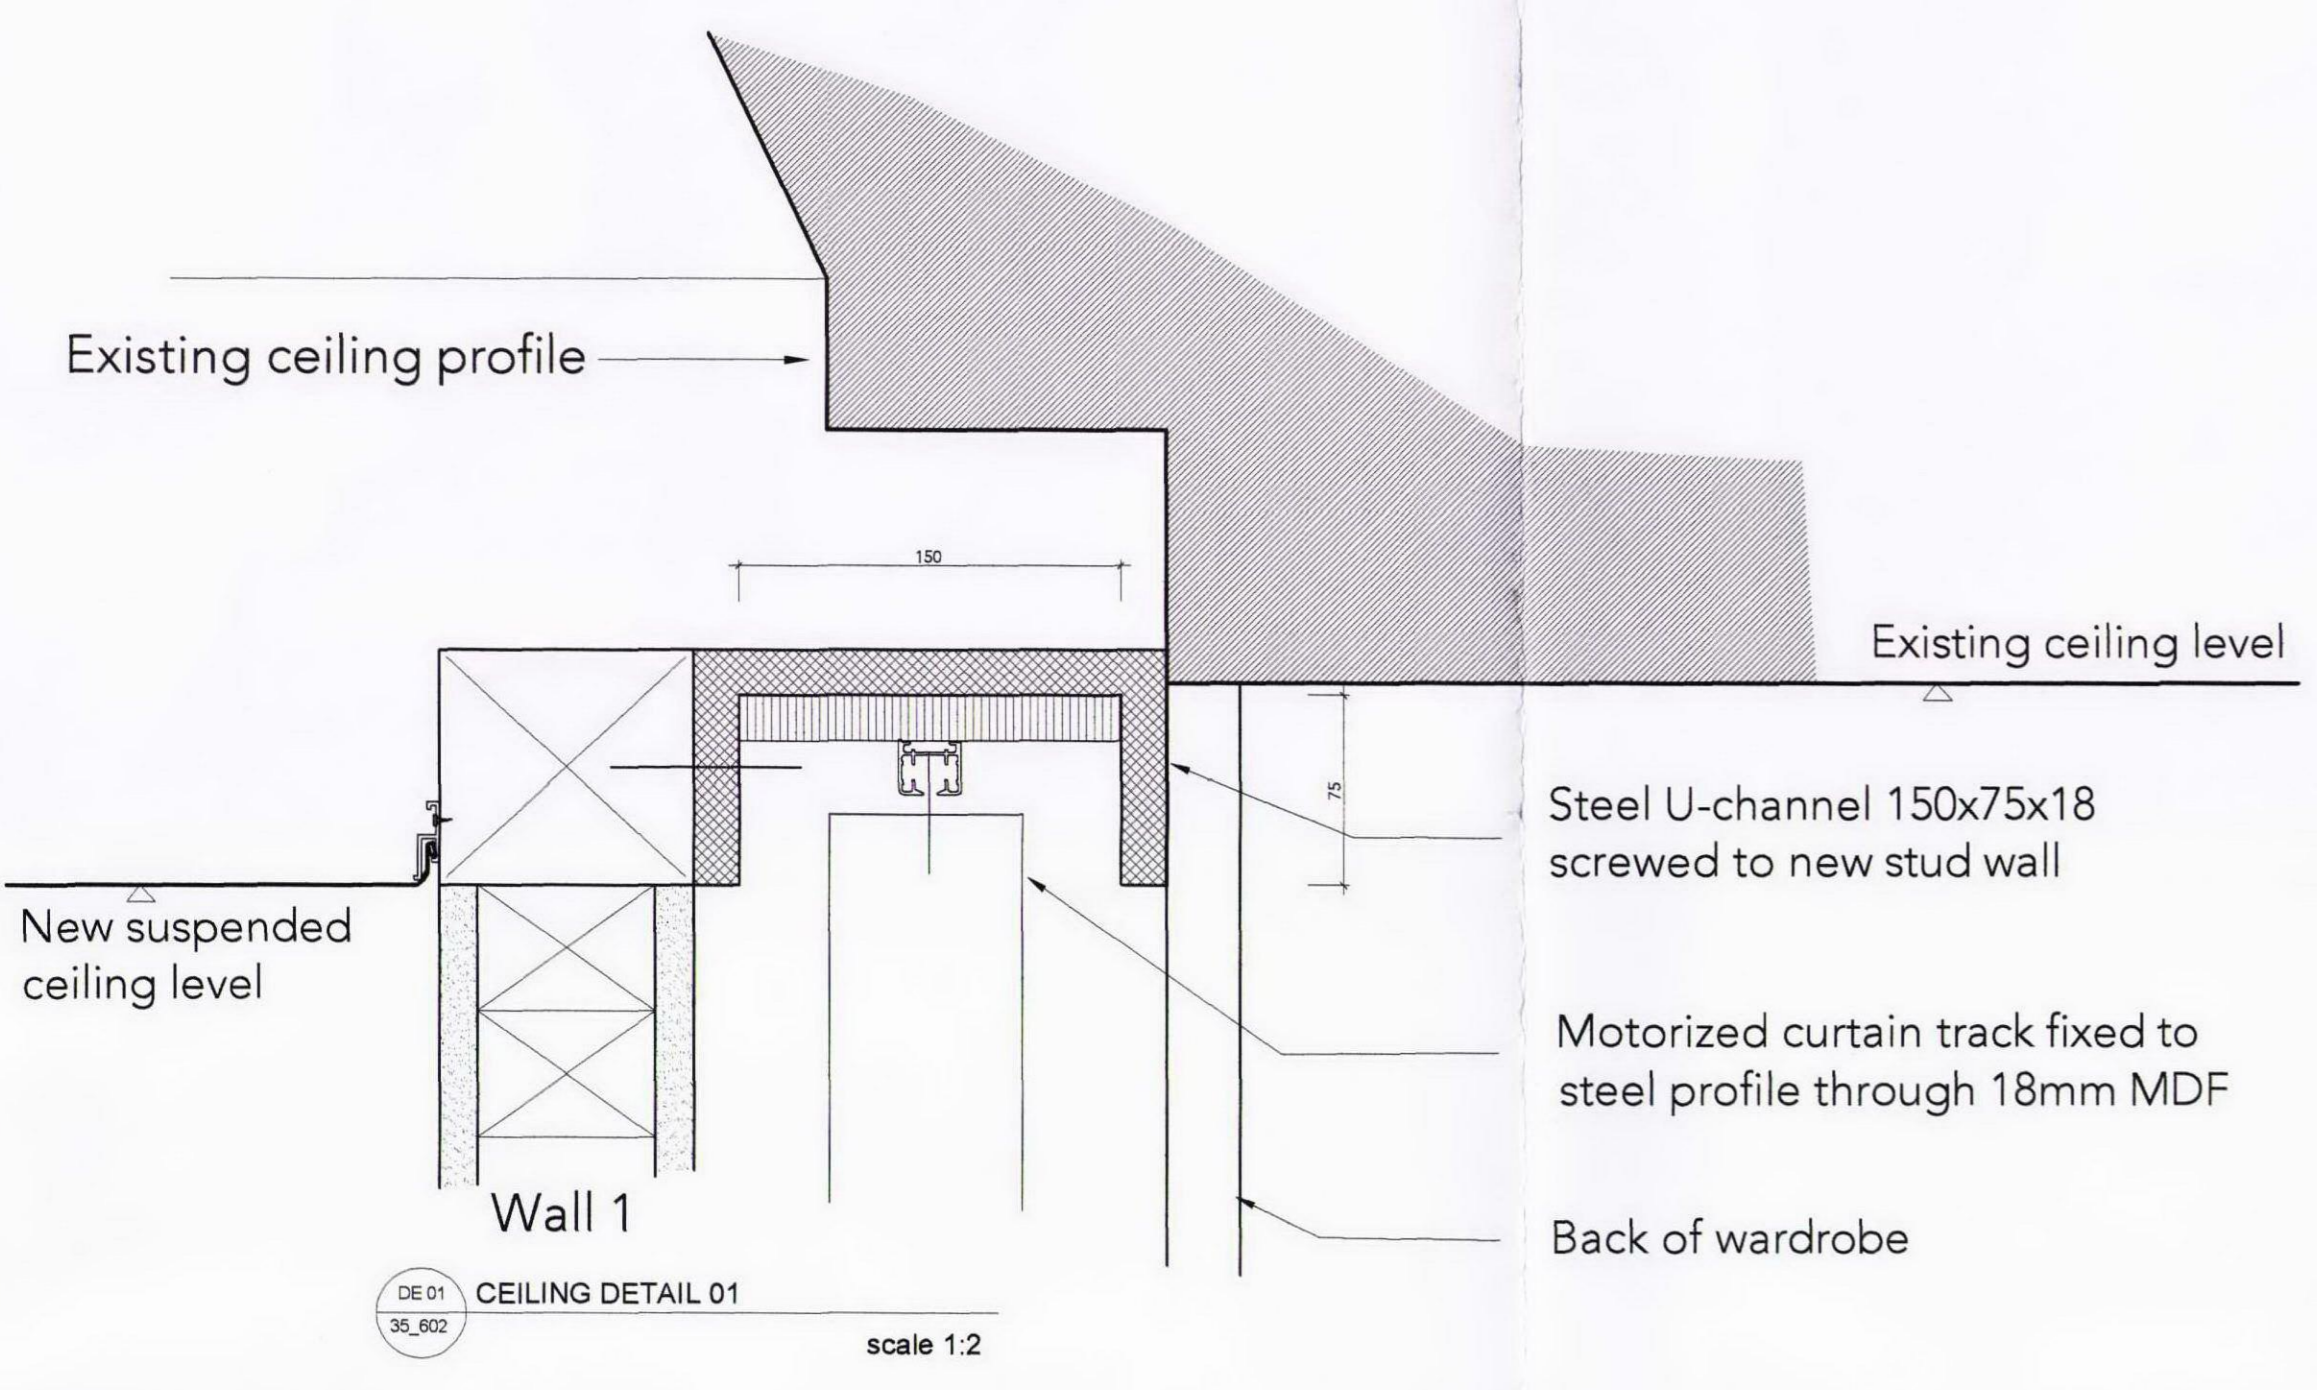


PHOTO 1  
WALL 3, SEE DETAIL DE04  
WALL 2, SEE DETAIL DE02

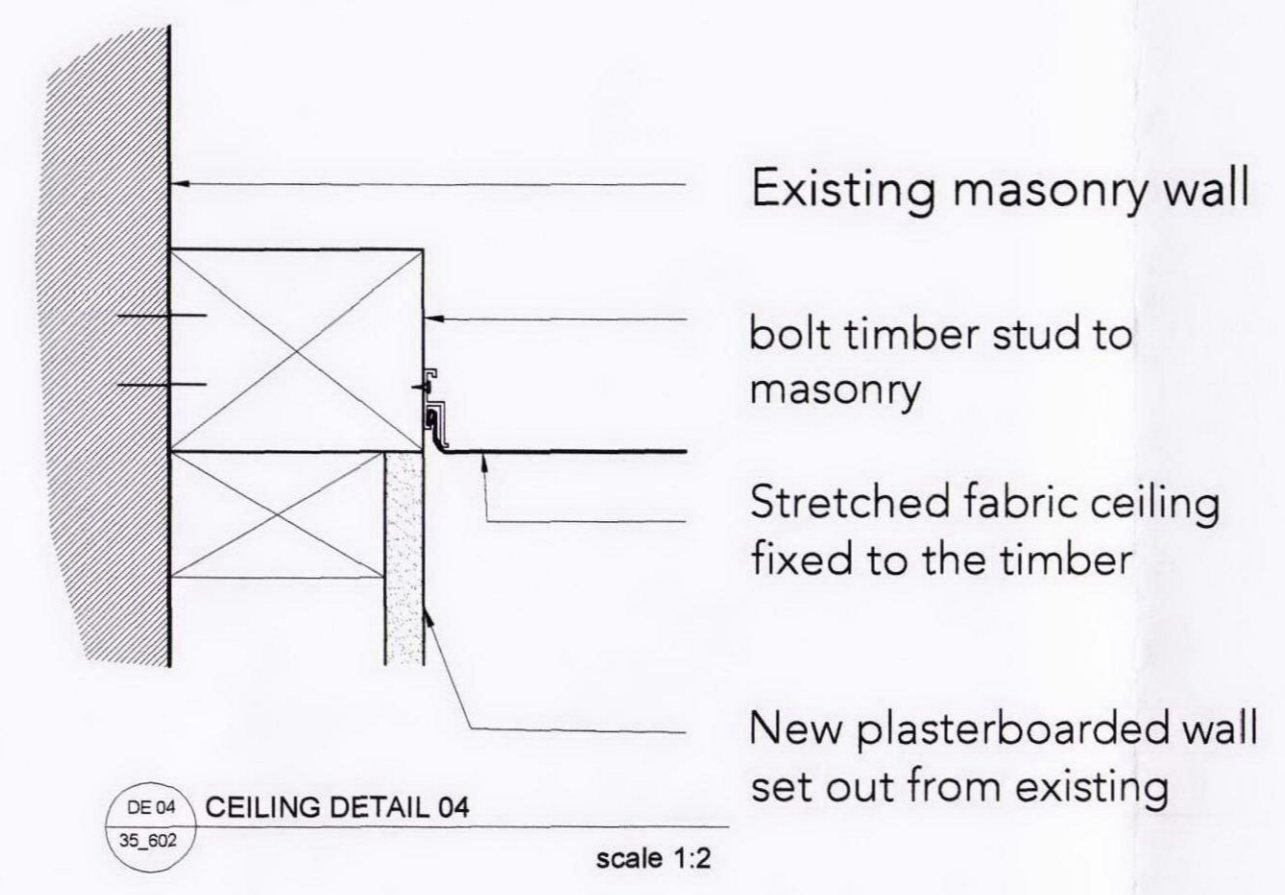
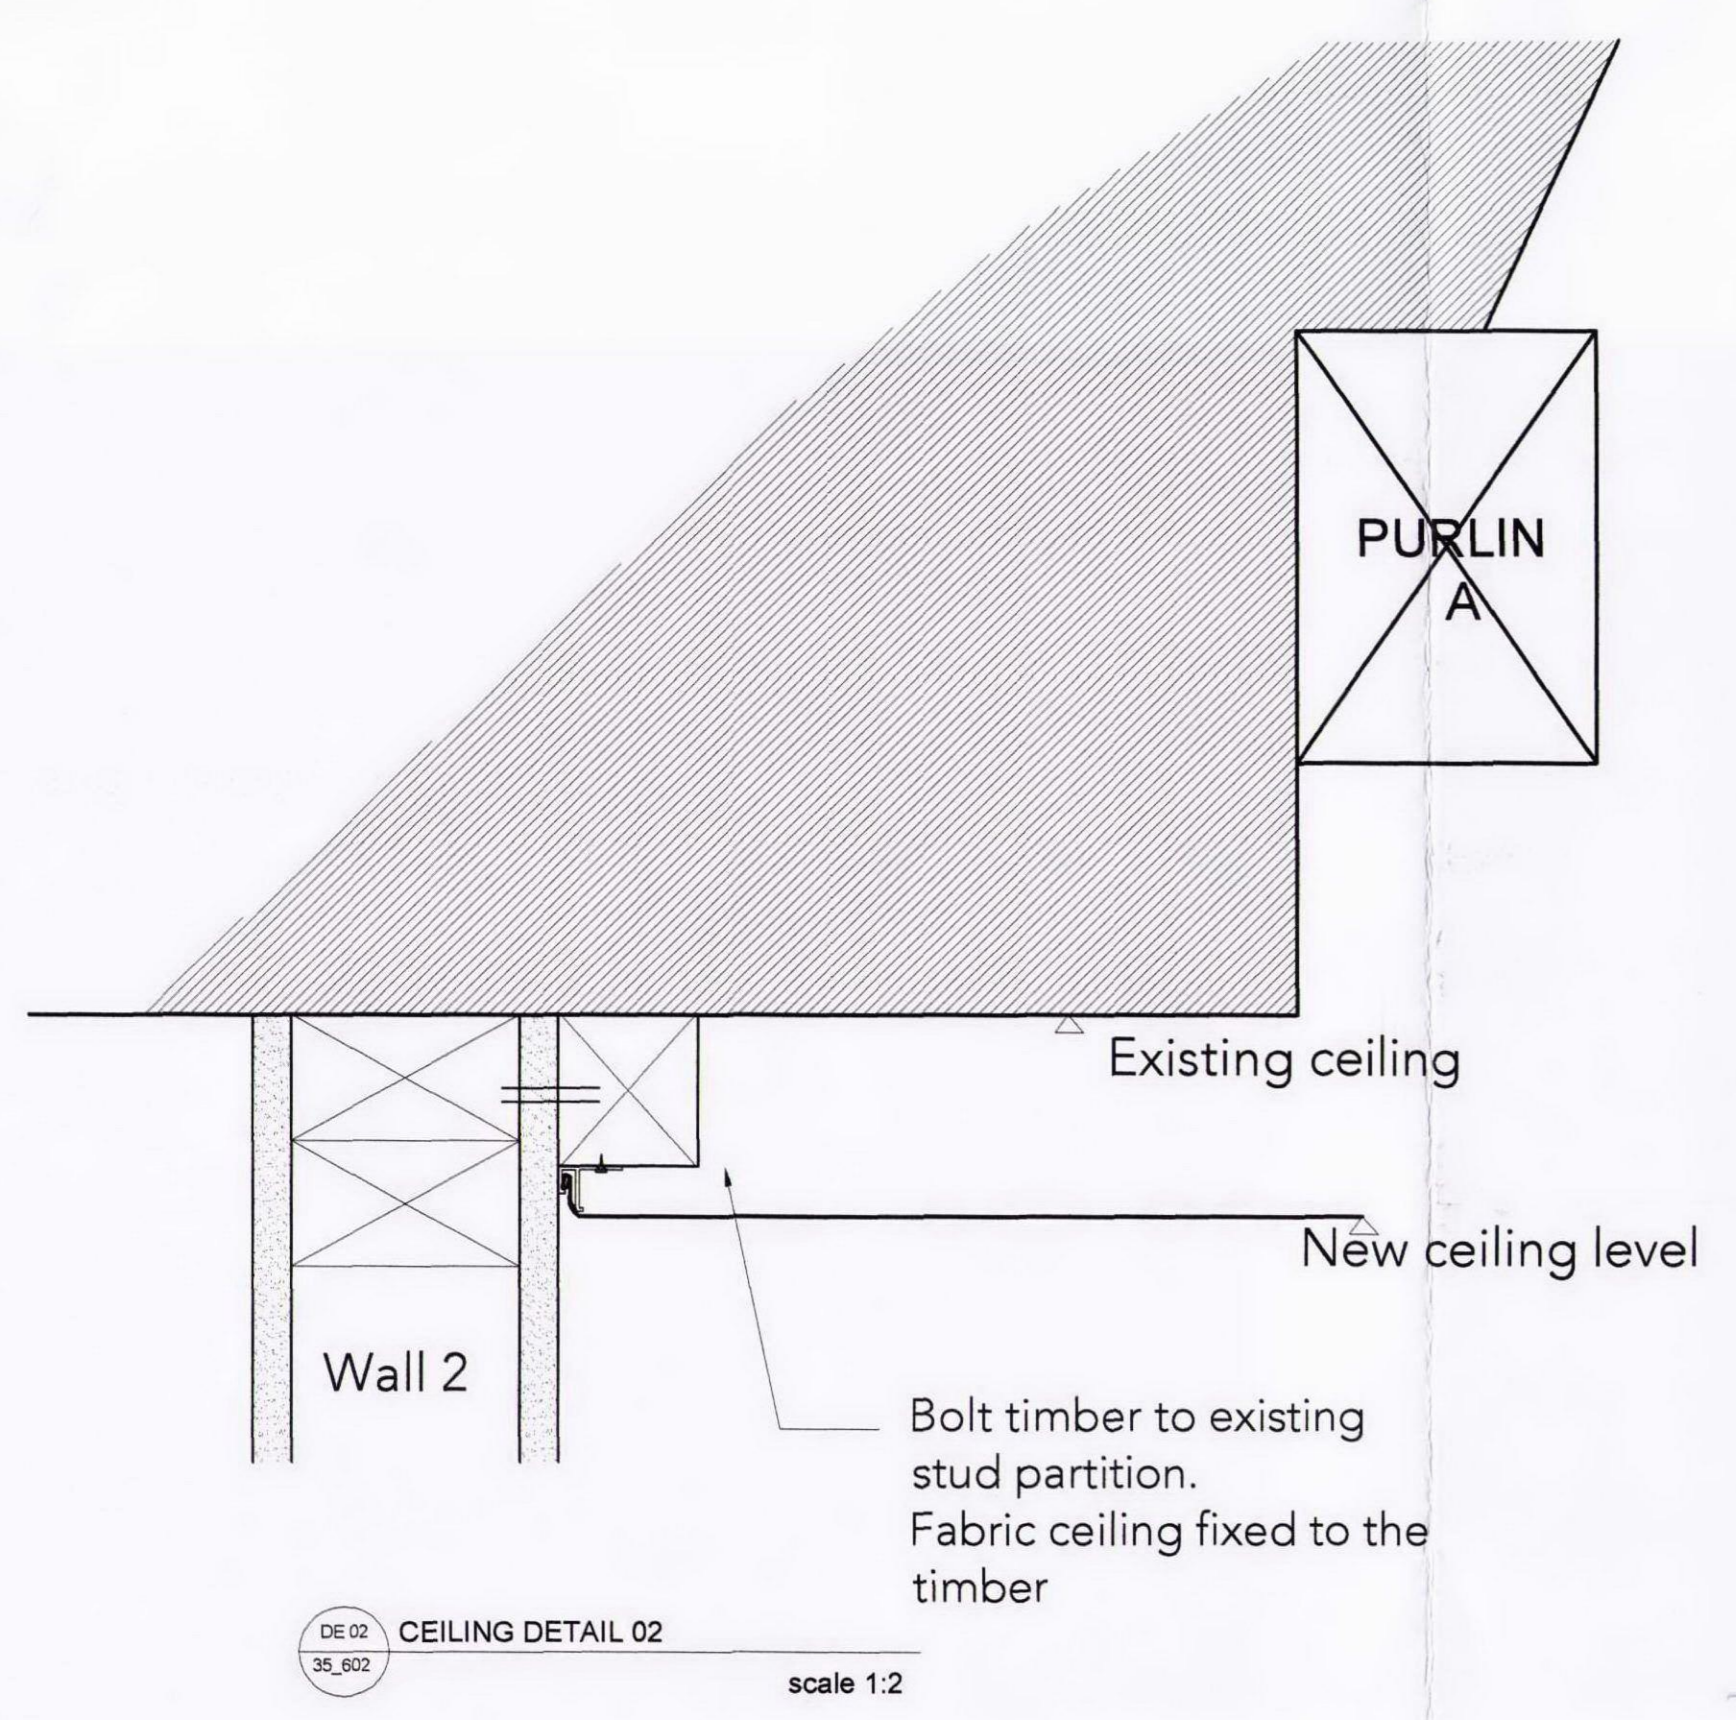


PHOTO 2

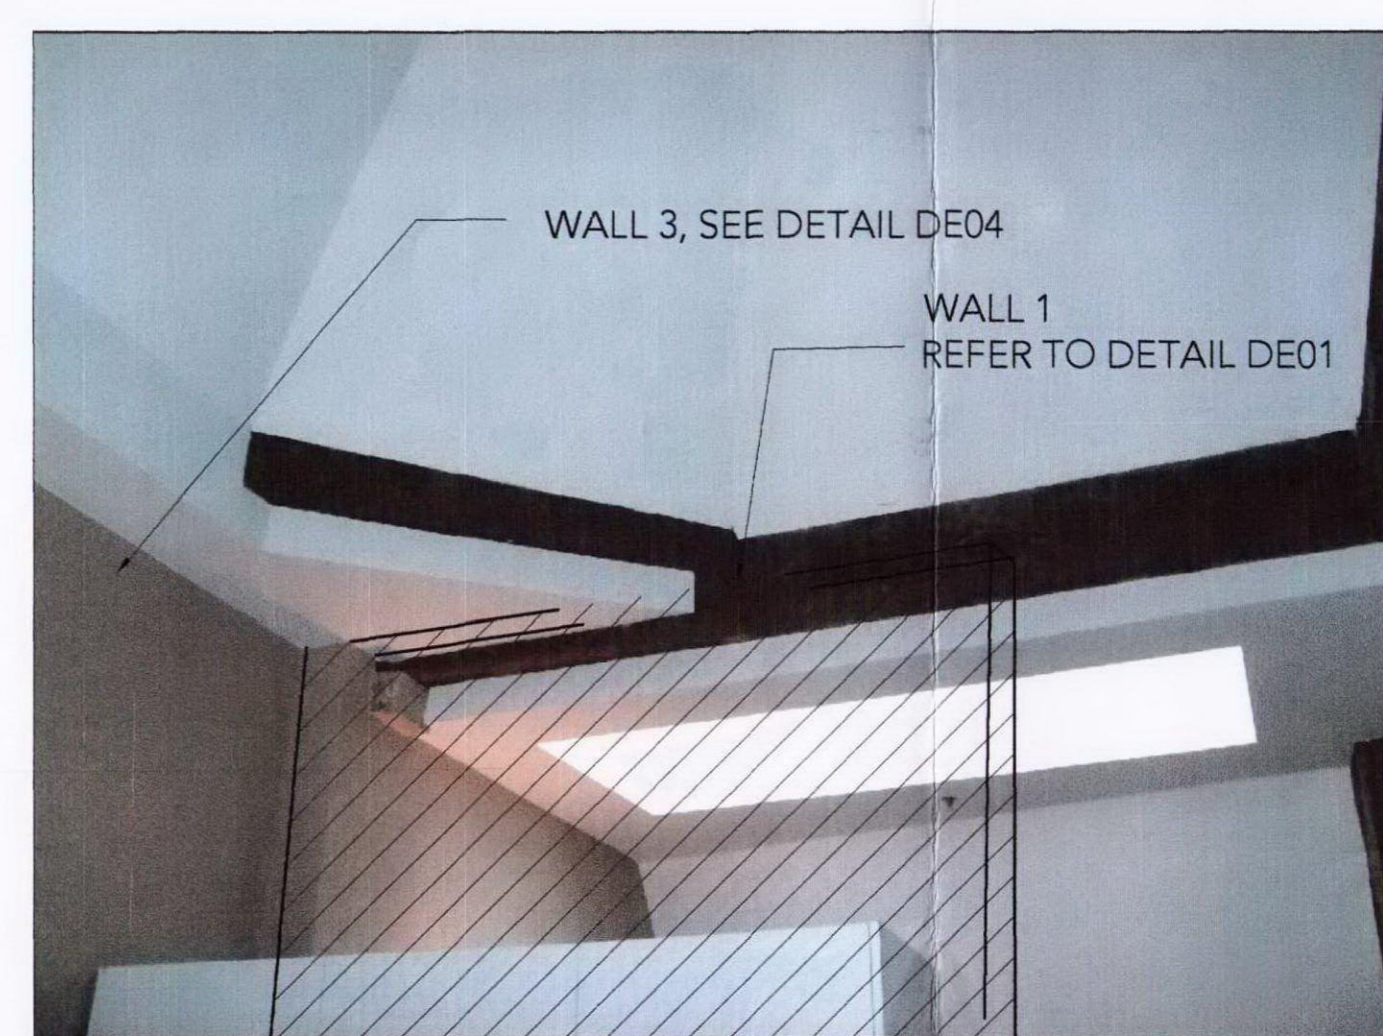


PHOTO 3

INTERIOR ARCHITECTURE & DESIGN BY TARGET LIVING

2ND FLOOR STUDIO 4 BURNHALL STREET LONDON W1J 3ST  
T: +44(0)20 735 1588 F: +44(0)20 735 1580 E: info@targetliving.com W: www.targetliving.com

PROJECT 1131 ST PANCRAS CHAMBERS PT. 5.35

DRAWING MEZZANINE RAFT CEILING

DATE 14.12.10 DRAWN BY GF CHECKED BY

STATUS PLANNING SCALE 1:20

DWG NO. 1131\_35\_602 REV