



3 ELEVATION 3 - STAIRS BETWEEN 4th AND 5th FLOOR
scale 1:20

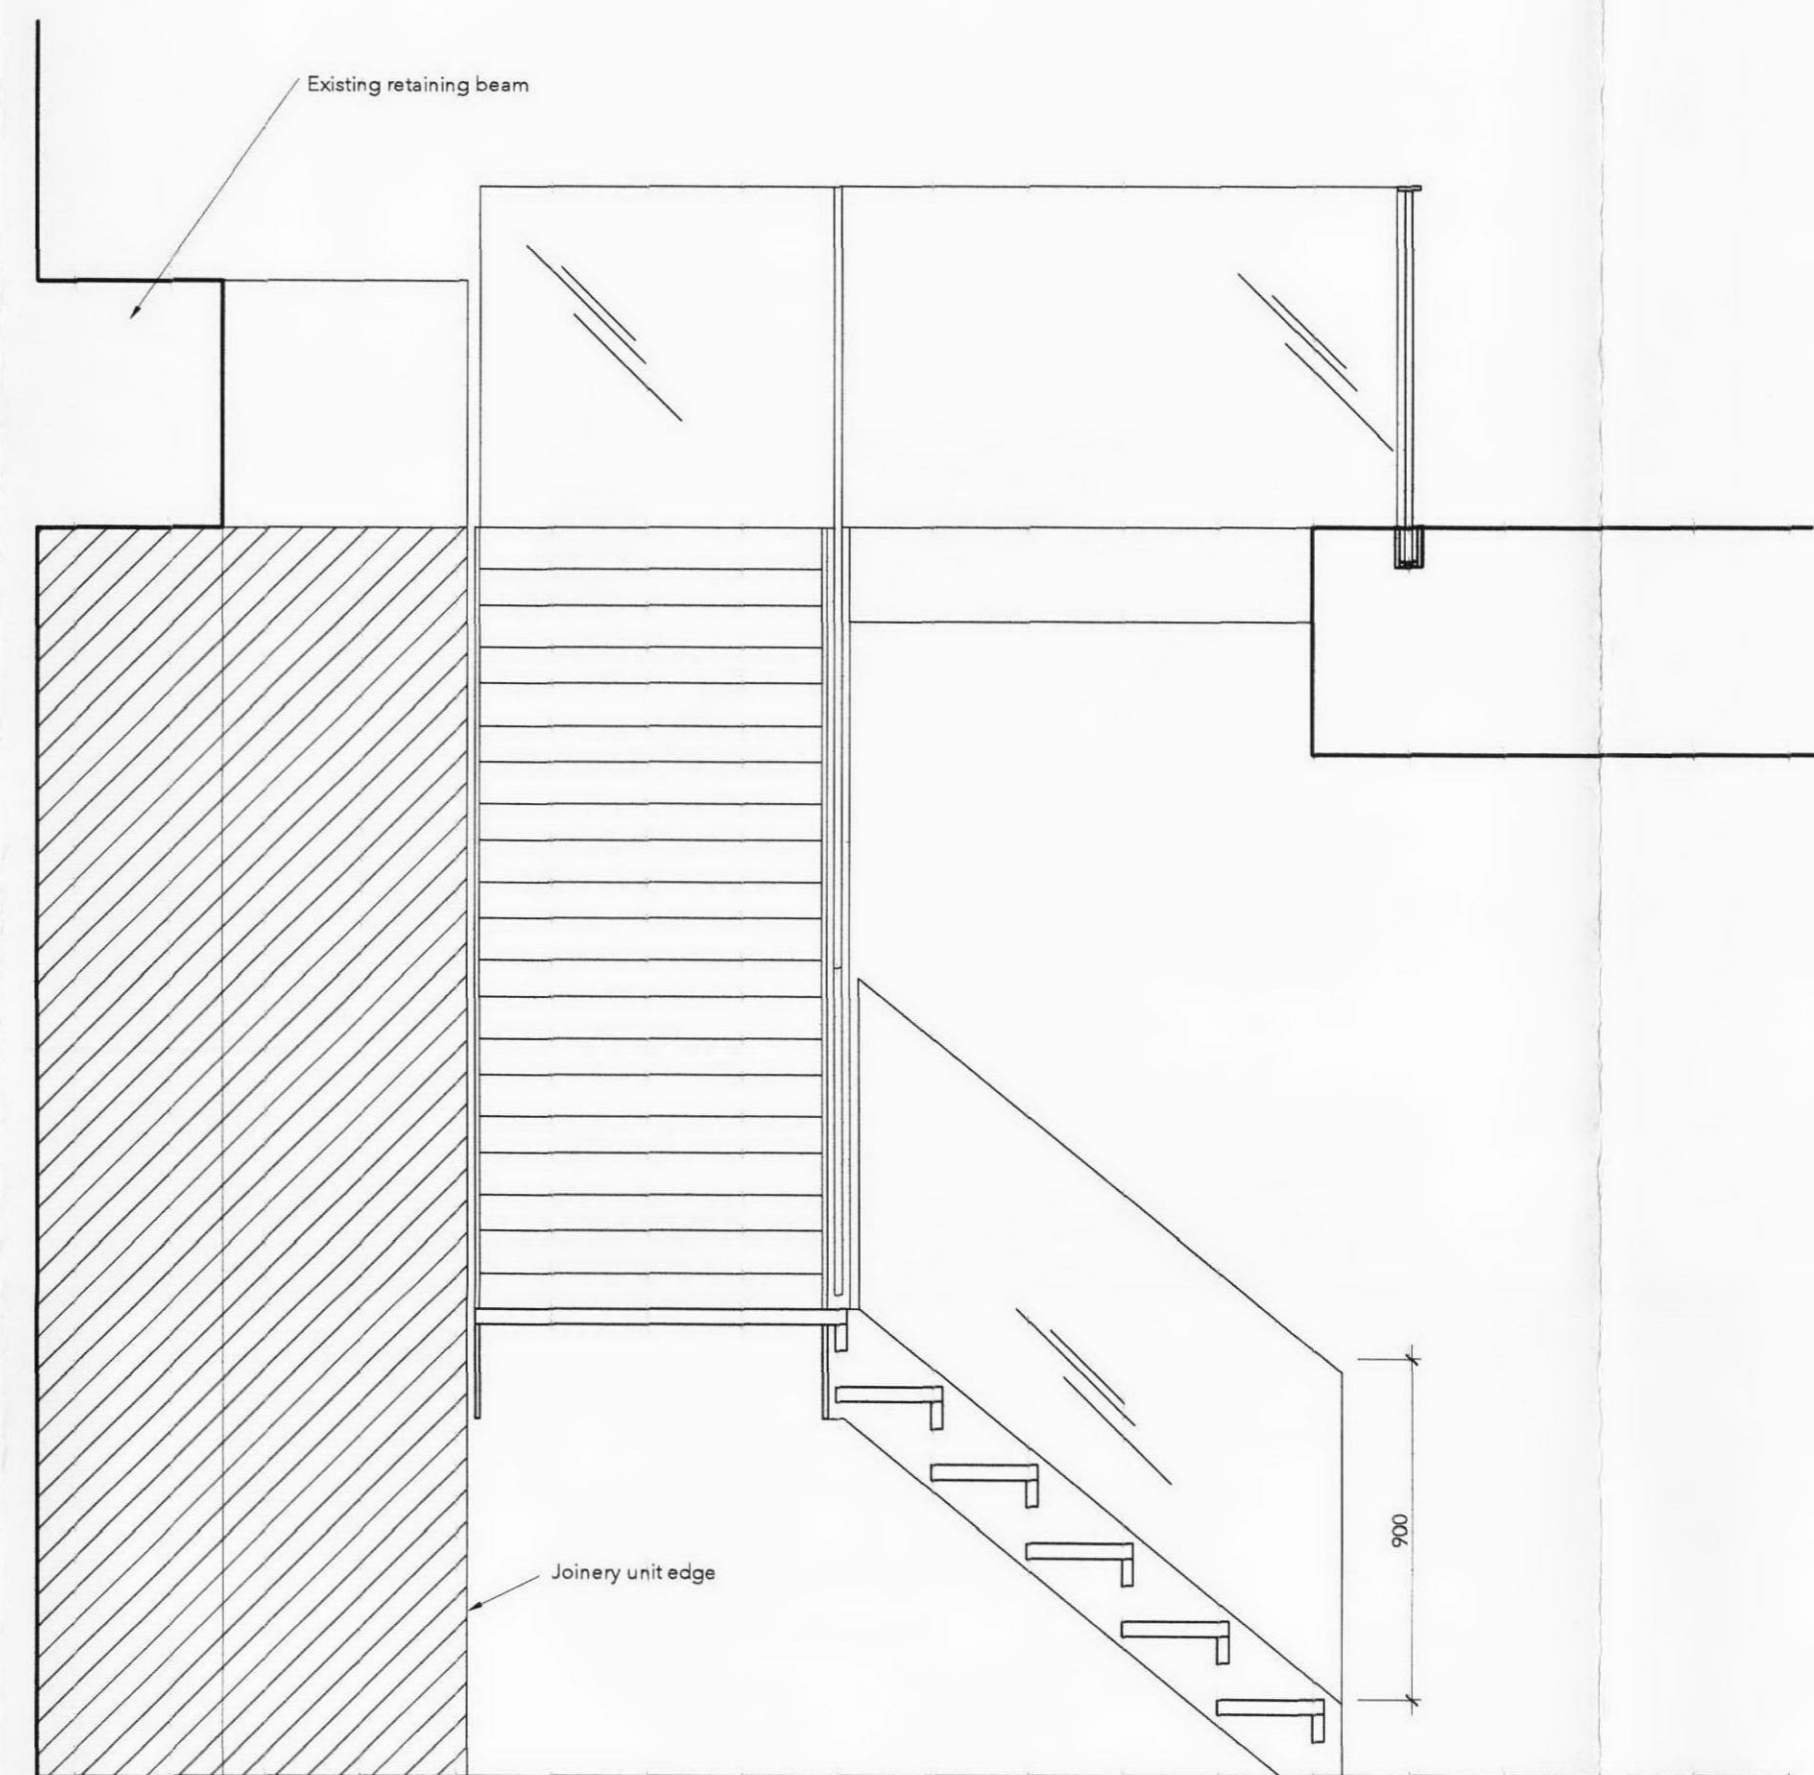

4 ELEVATION 4 - STAIRS BETWEEN 4th AND 5th FLOOR
scale 1:20

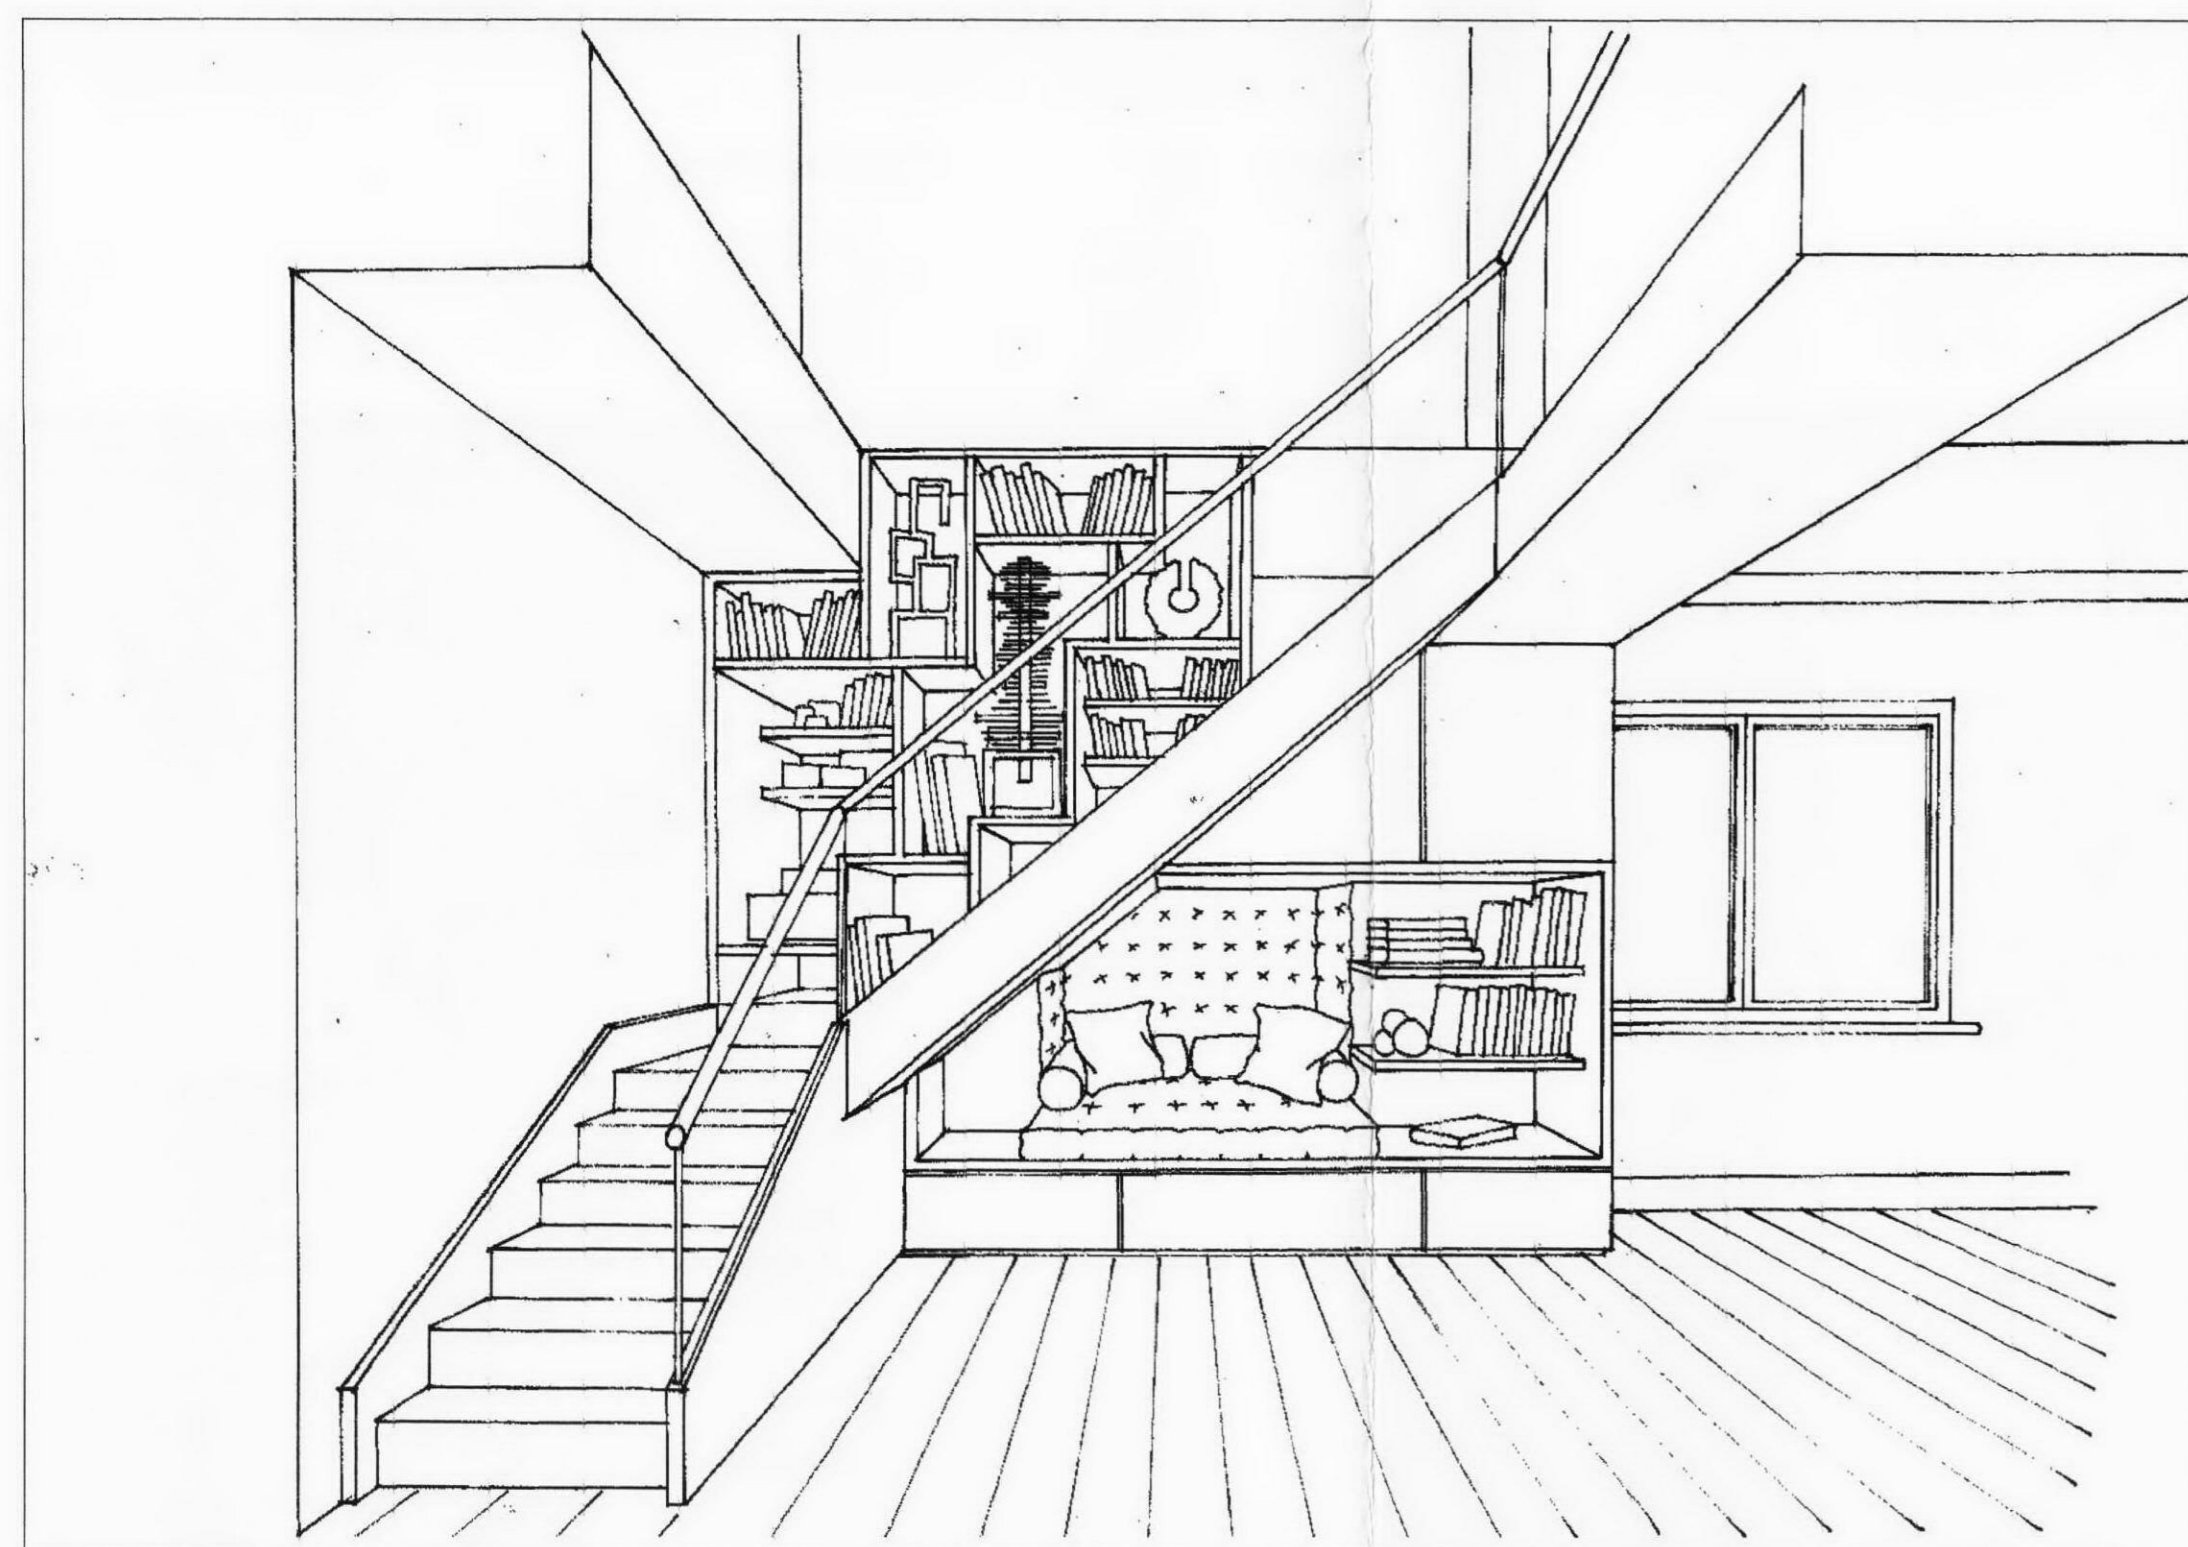

SKETCH - STAIRS BETWEEN 4th AND 5th FLOOR

NOTE
DO NOT SCALE FROM THIS DRAWING
THIS IS A CONCEPT DRAWING AND FORMS THE CONCEPT BRIEF TO THE PROJECT ARCHITECT
INFORMATION CONTAINED WITHIN THIS DRAWING IS THE SOLE COPYRIGHT OF TARGET LIVING
IT IS NOT TO BE REPRODUCED WITHOUT PERMISSION
TARGET LIVING ARE TO BE NOTIFIED IMMEDIATELY OF ANY DISCREPANCIES

REVISED

14.12.10

DRAWING TO BE READ IN
CONJUNCTION WITH ARUP SKETCHES

INTERIOR ARCHITECTURE & DESIGN BY TARGET LIVING



2ND FLOOR STUDIO 6 BURNSALL STREET LONDON, E40 3ST
T +44(0)20 735 17568 F +44(0)20 735 15680 E info@targetliving.com W www.targetliving.com

PROJECT 1131 ST PANCRAS CHAMBERS APT. 5.35

DRAWING STAIRS 4th TO 5th FLOOR

DATE 14.12.10 DRAWN BY GF CHECKED BY -

STATUS PLANNING SCALE 1:20

DRAWING NO. 1131_24_301.1 REV