
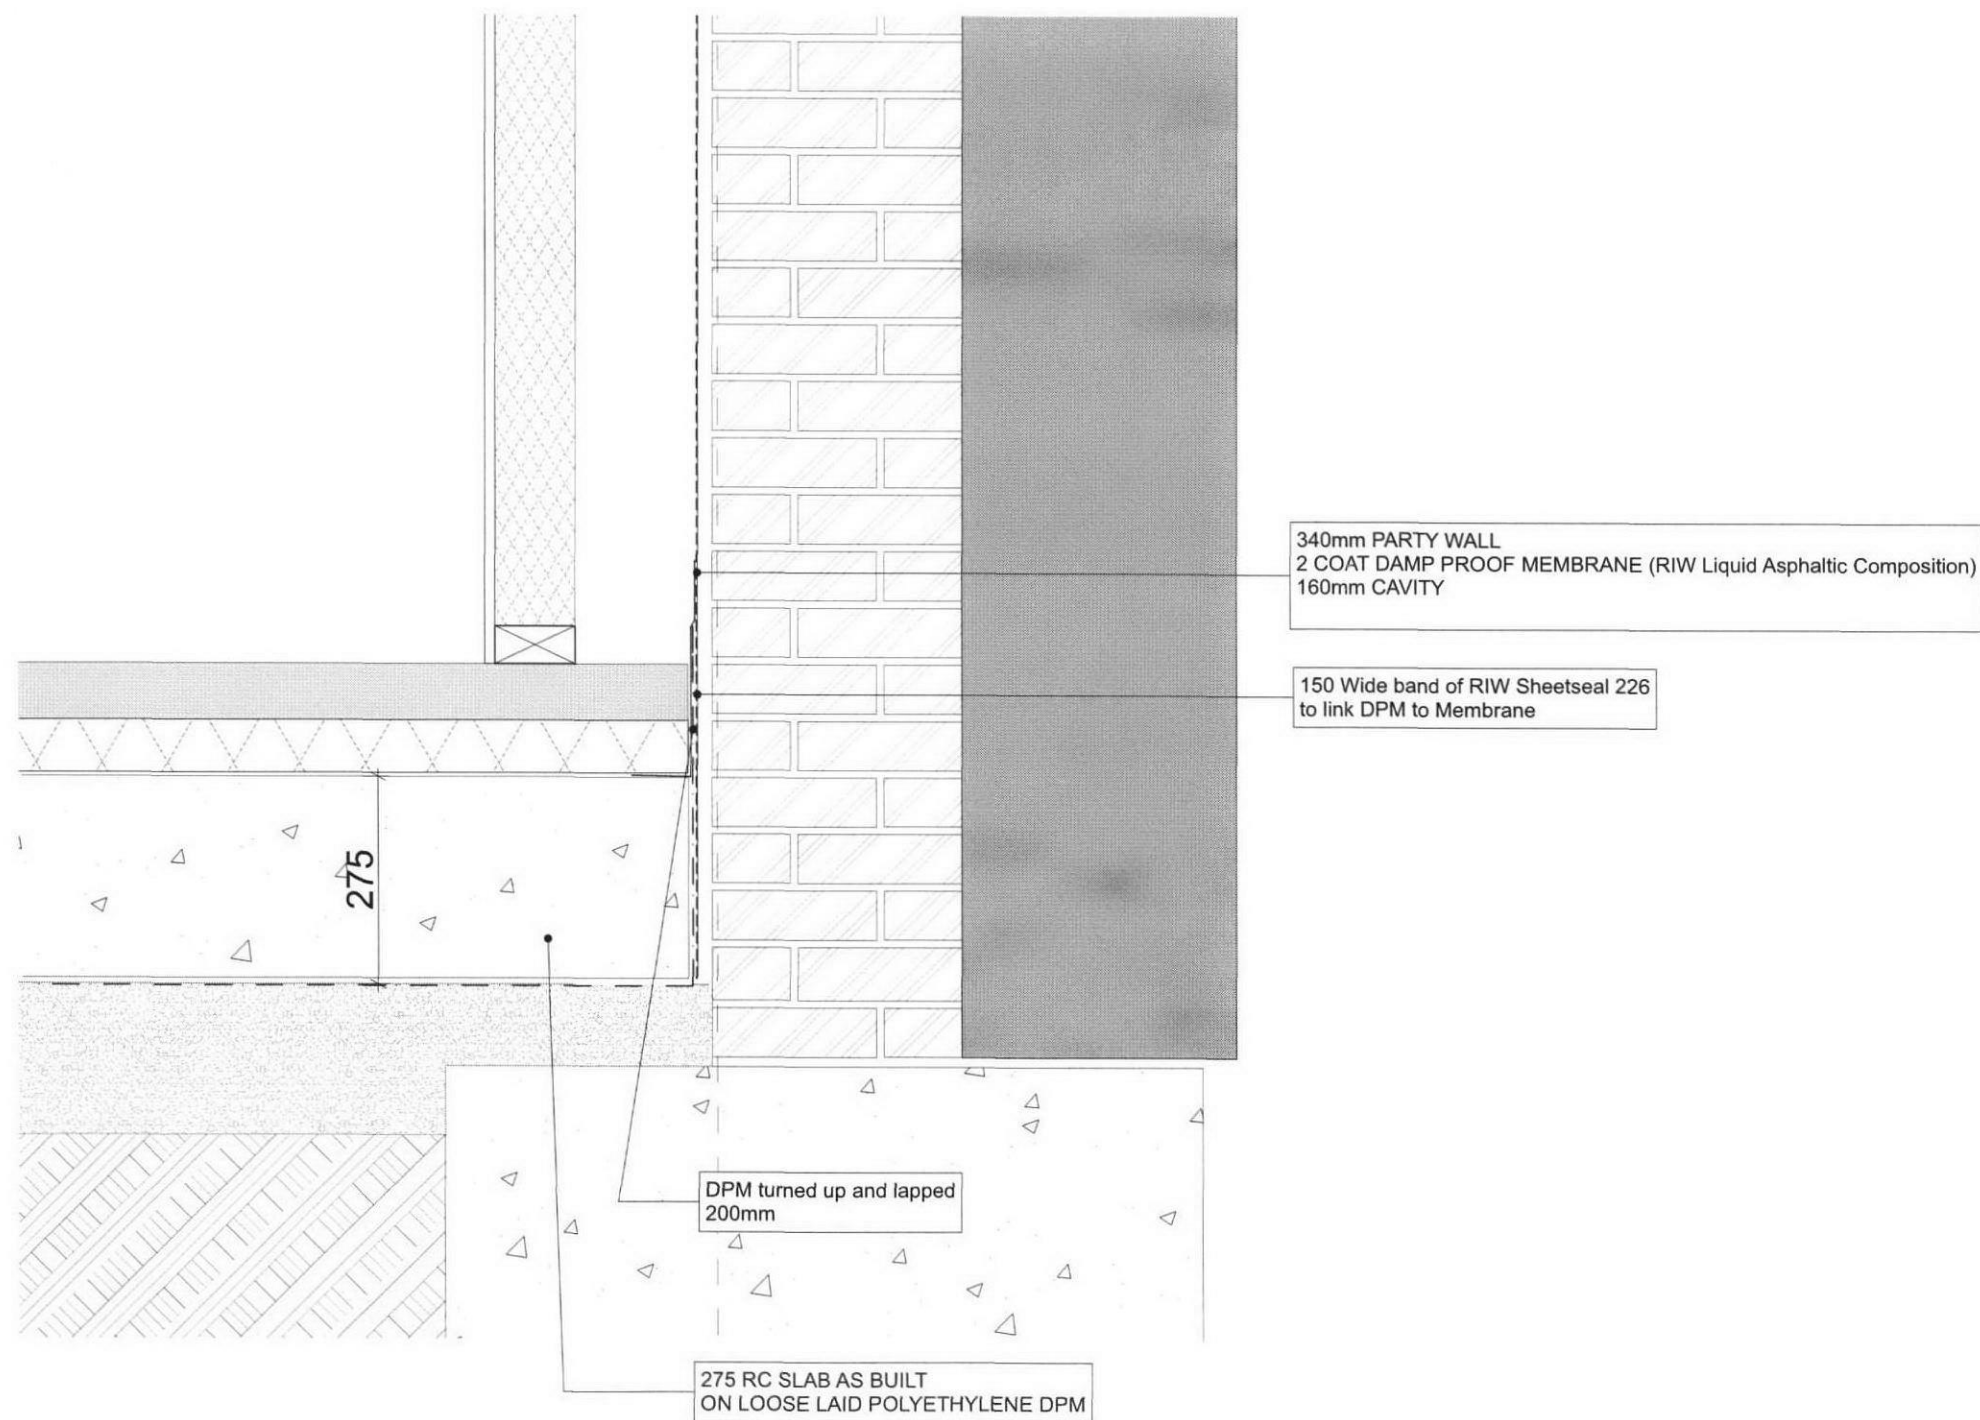


This drawing is to be read in conjunction with all other related drawings. Do not scale from this drawing. All dimensions must be checked and verified on site before commencing any work or producing shop drawings. The originator must be notified of any discrepancies. This drawing is copyright and remains the property of SPURWIEN

Key Plan Phase 2

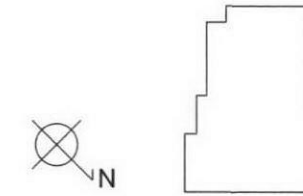

DETAIL 56 Party Wall / Rear Extension

Job Title	York Way Residential Development 141-143 York Way, London N7 9LG	
Drawing Status	Application for Removal of Condition No. 6 Reference 2007/1392/P	
Client	Chelland Properties Alleyn Park West Dulwich London SE21 85SF	
Drawing Name	Party Wall / Rear Extension	
Drawn by: ES	Date drawn: December 2010	
Checked by FE	Date issued: December 2010	
Drawing Scale	1:10 @ A3	
Project No / Dwg No	Revision	
0604/	1456a	
SPUR Architects 102 Belsize Lane, London NW3 5BB Tel.: 203 384 55 87 office@spur.co.at		RIBA # Chartered Practice