

607

57

37 13 17

13 29 4

41


85

158

A

B

607

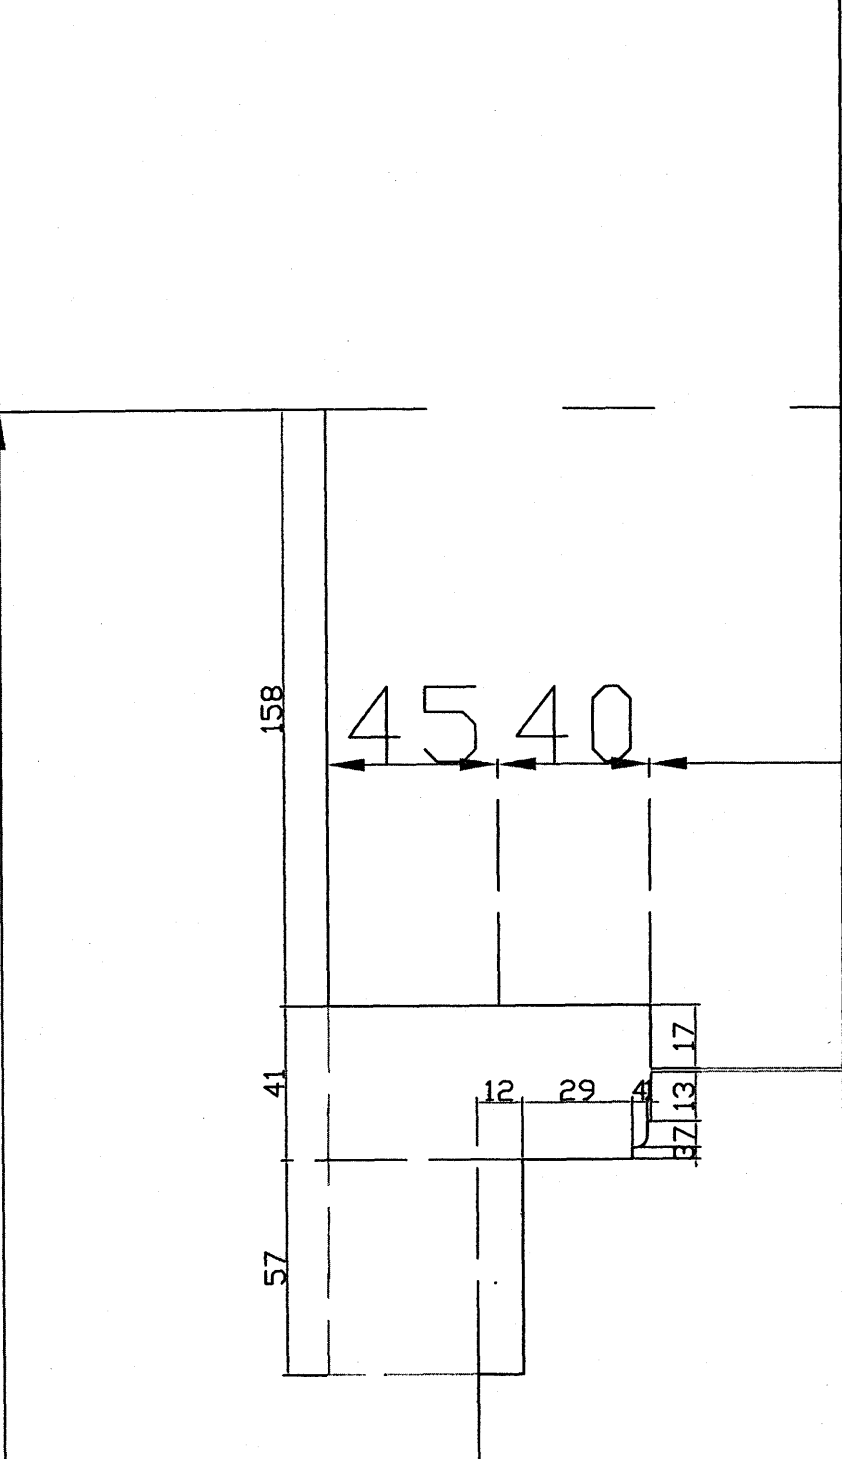


158

45 40

41

12 29 4 37 13 17

57

Notes:		
Rev.	Amendment	Date
Project: Measured Building Surveys		
Site: 33 & 1/3 Fitzroy Square, W1		
Title: Vertical & Horizontal Cross-Section Details Basement Window		
Code: PRSD-CAD001-FSQ-12		
Scale: 1:2	Date: 20/08/2010	
		
www.complement-surveys.co.uk T 020 7226 6761		