


A-A SECTION



REAR ELEVATION

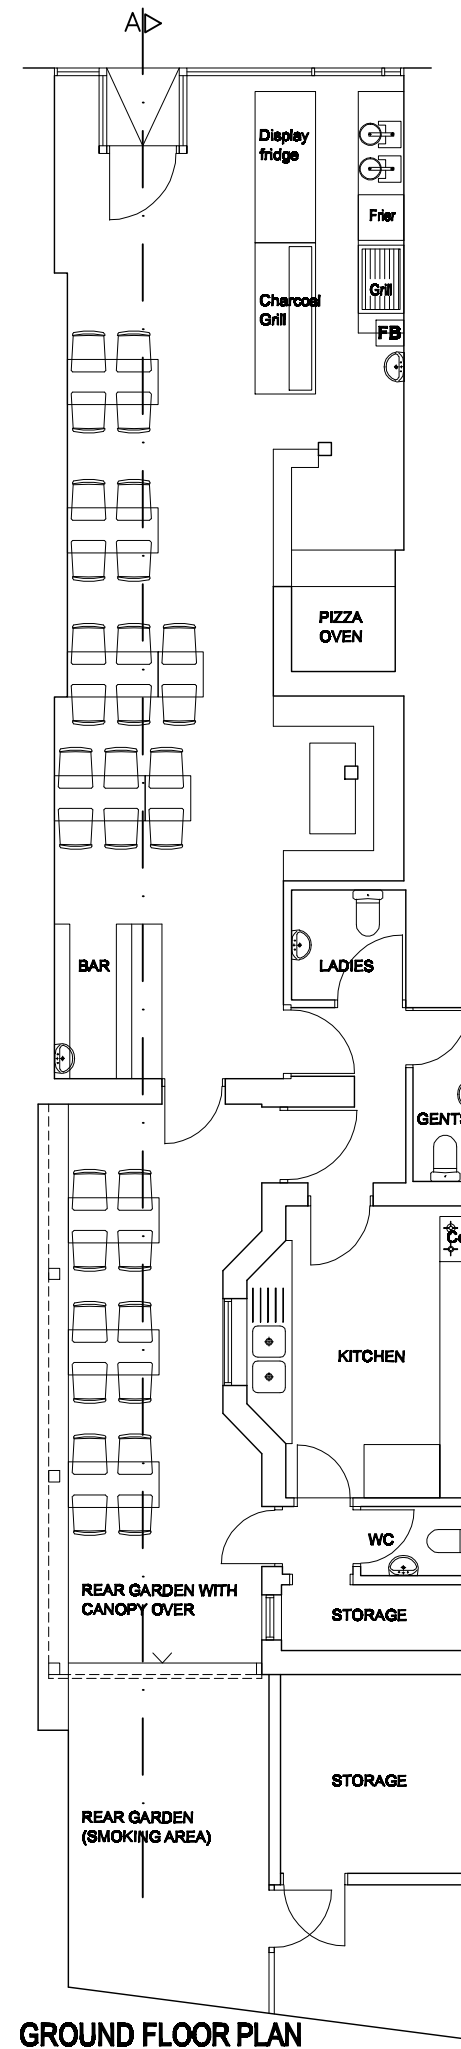

GROUND FLOOR PLAN

AMENDMENTS
A
B
C
D
E
F
G
H
J
K
L
M

ARCHIPEK
ARQUITECTURA + INTERIOR

2009/08/05/06/07/99/100

2009/08/05/06/07/99/100

DEGIRMEN OCAKBASI
151 FORTRESS ROAD
LONDON NW5 2HR

PROPOSED GROUND FLOOR PLAN

DATE 1:100@A4 DATE 08/10
PREPARED BY OI CHECKED BY OI

1050 | P | 1