




A

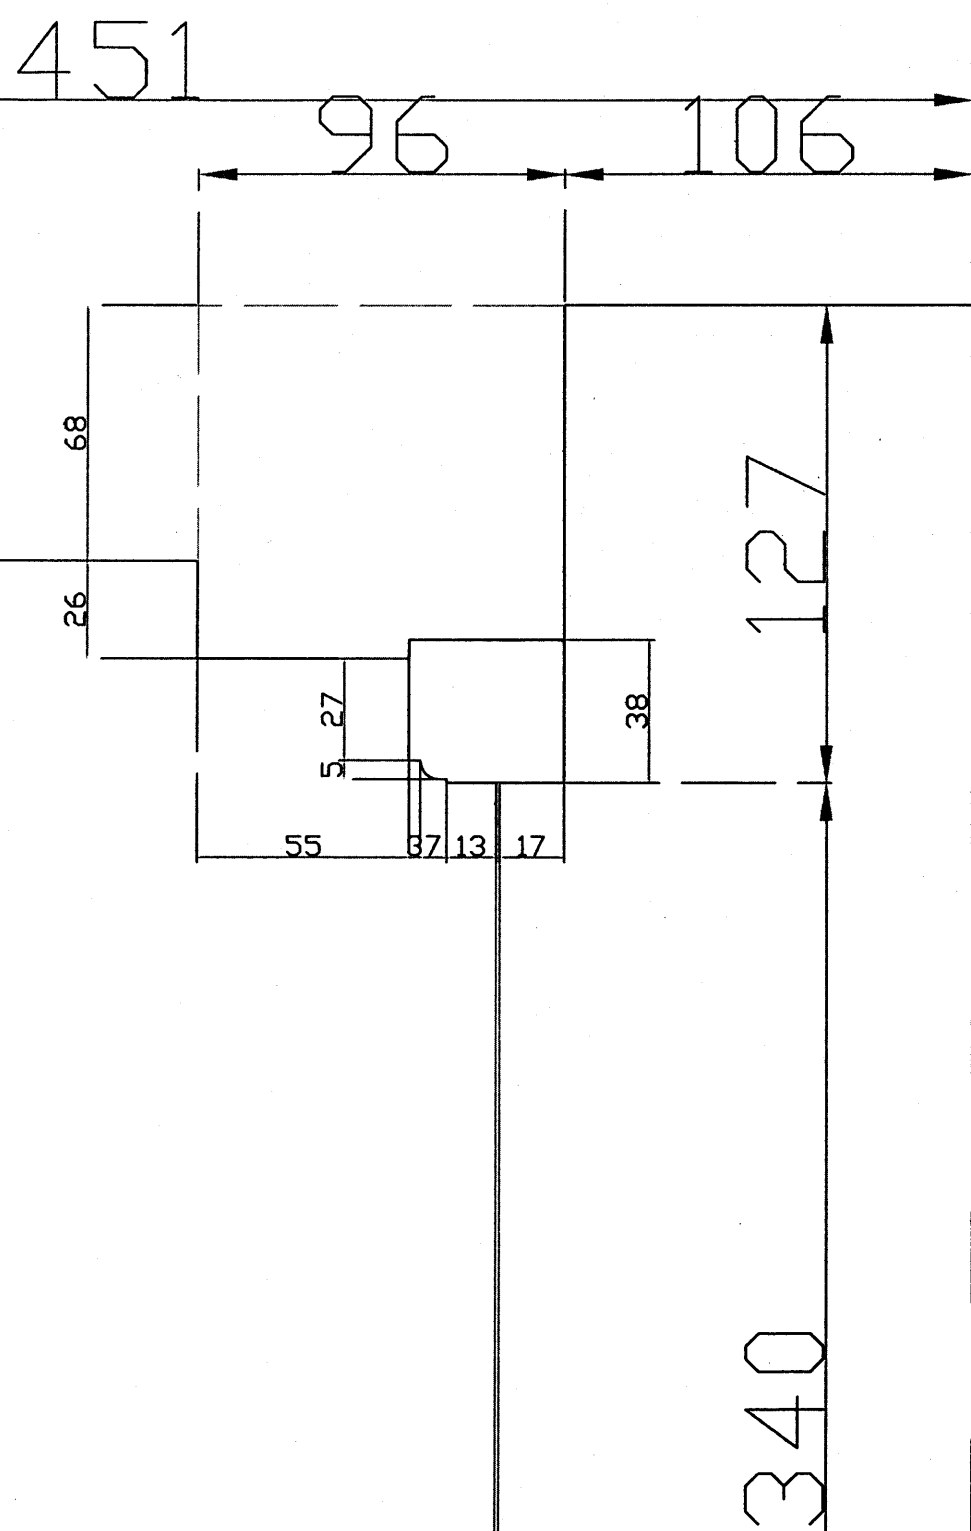

B

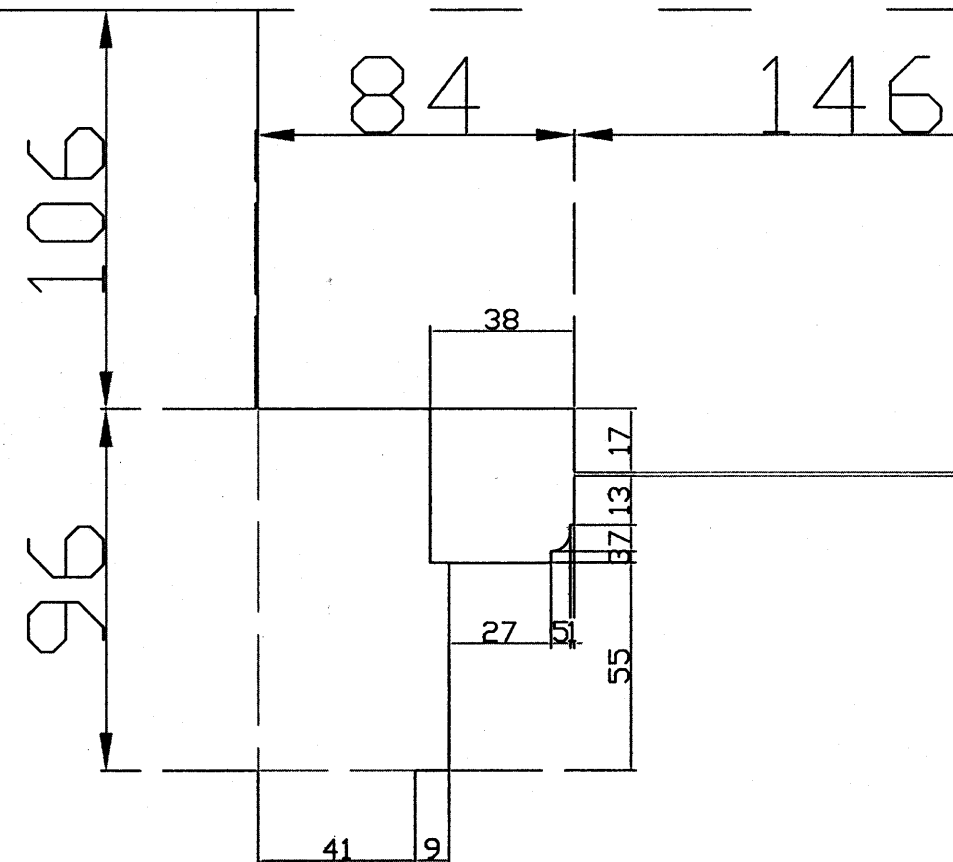

Notes:		
Rev.	Amendment	Date
Project: Measured Building Surveys		
Site: 33 & 1/3 Fitzroy Square, W1		
Title: Vertical & Horizontal Cross-Section Details Basement Window		
Code: PRSD-CAD001-FSQ-22		
Scale: 1:2	Date: 20/08/2010	
 www.complement-surveys.co.uk T 020 7226 6761		