


CELLAR 1:50



SAVERNAKE ROAD

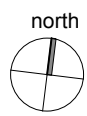

REVISIONS DO NOT SCALE



PROJECT 38 SAVERNAKE ROAD
LONDON NW3

TITLE
SITE PLAN & CELLAR
AS EXISTING

227: S/04

SCALE DRAWN DATE
1:100 & 1:50 at A3 NF 11/10

DALE LOTH ARCHITECTS
1 CLIFF ROAD LONDON NW1 9AJ
TEL 020 7485 4003 FAX 020 7284 4490

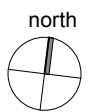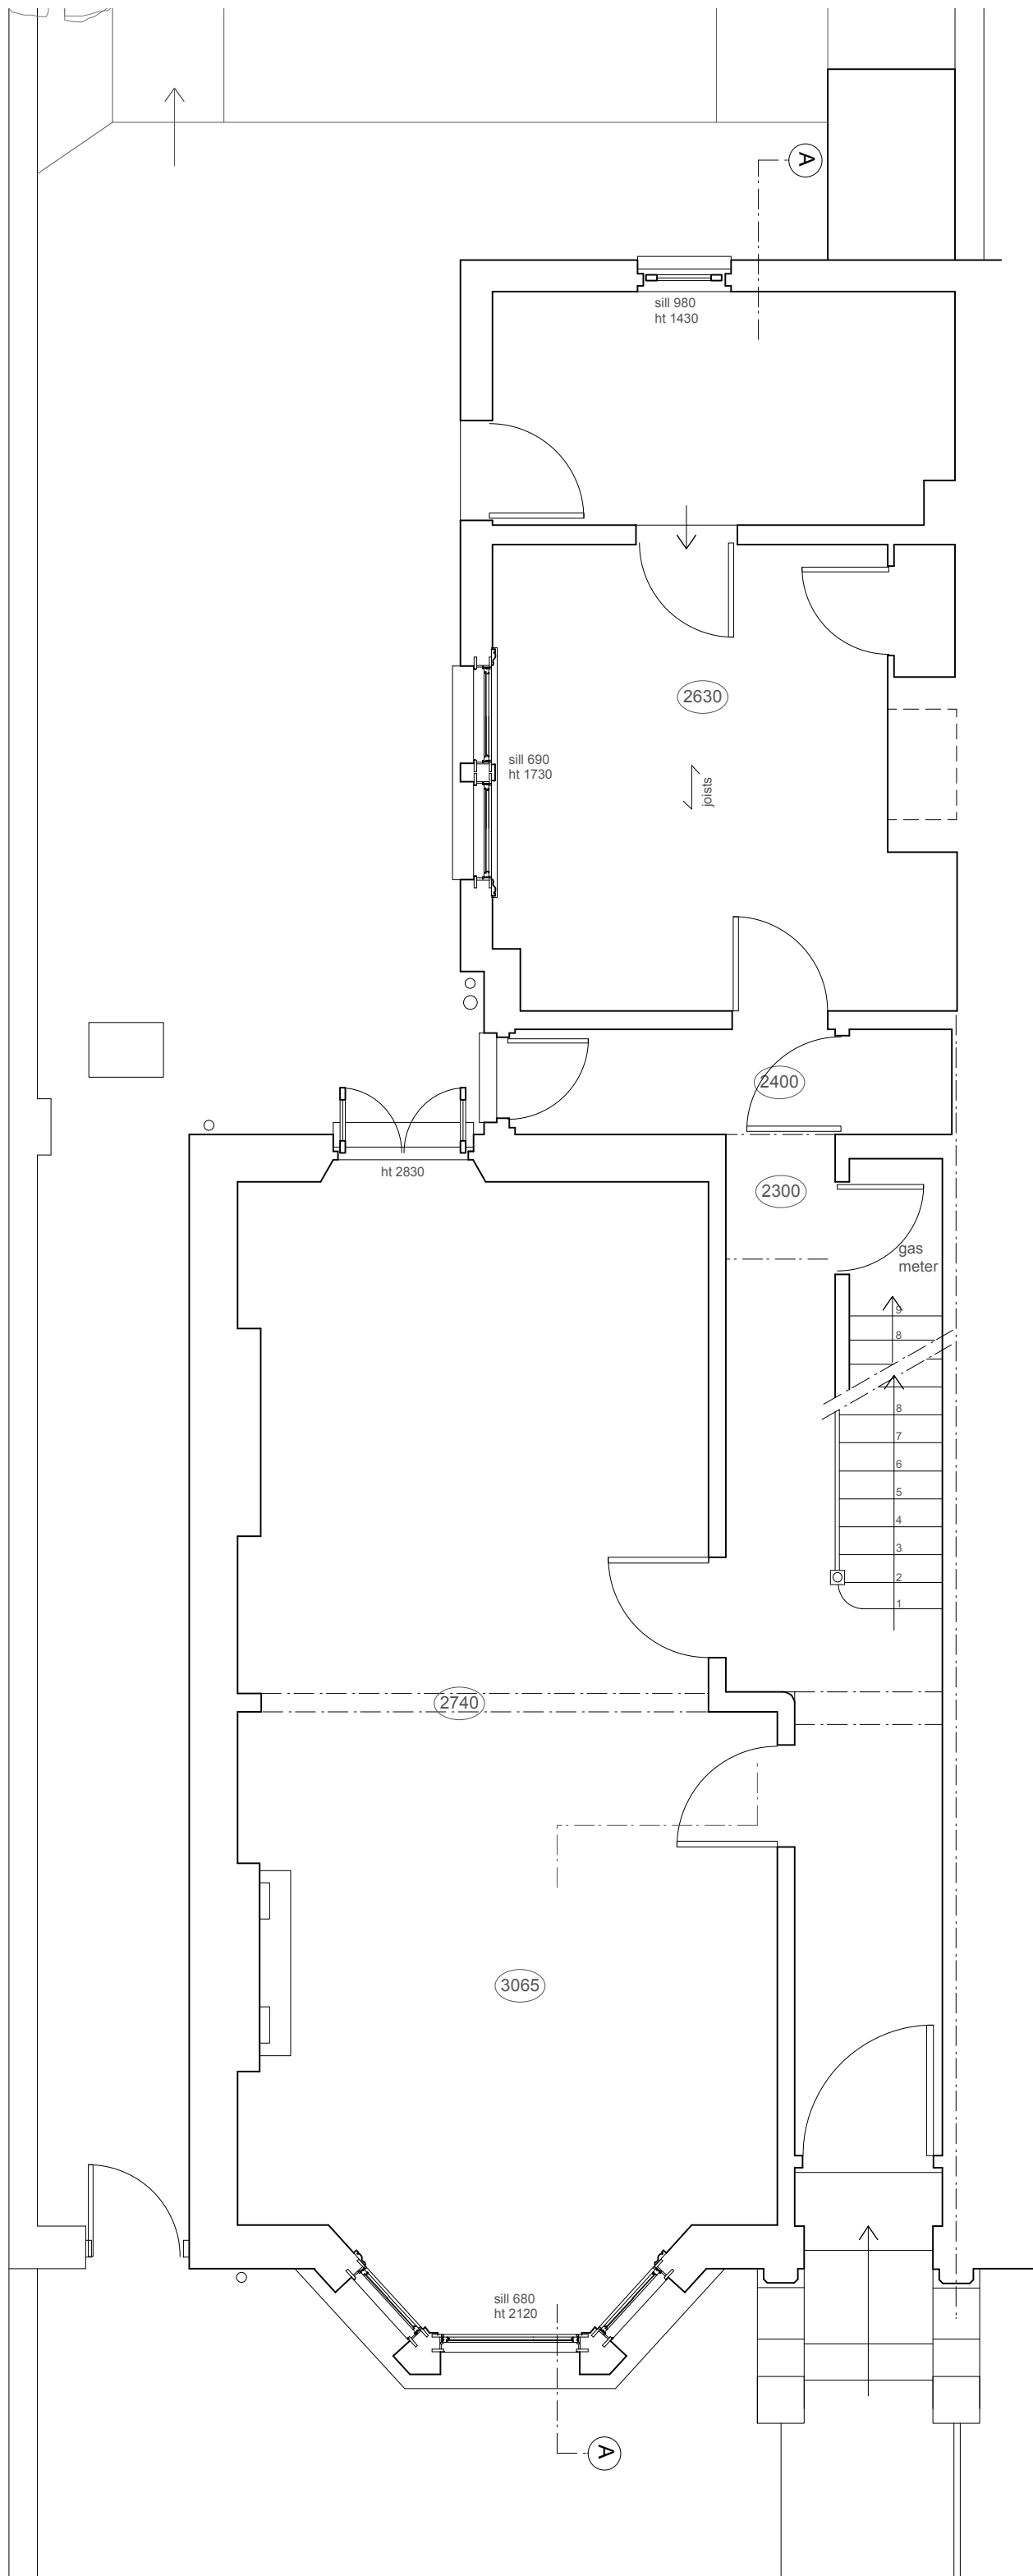

REVISIONS DO NOT SCALE


PROJECT 38 SAVERNAKE ROAD
LONDON NW3

TITLE
GROUND FLOOR
PLAN AS EXISTING

227: S/01

SCALE DRAWN DATE
1:50 at A3 NF 11/10

DALE LOTH ARCHITECTS
1 CLIFF ROAD LONDON NW1 9AJ
TEL 020 7485 4003 FAX 020 7284 4490

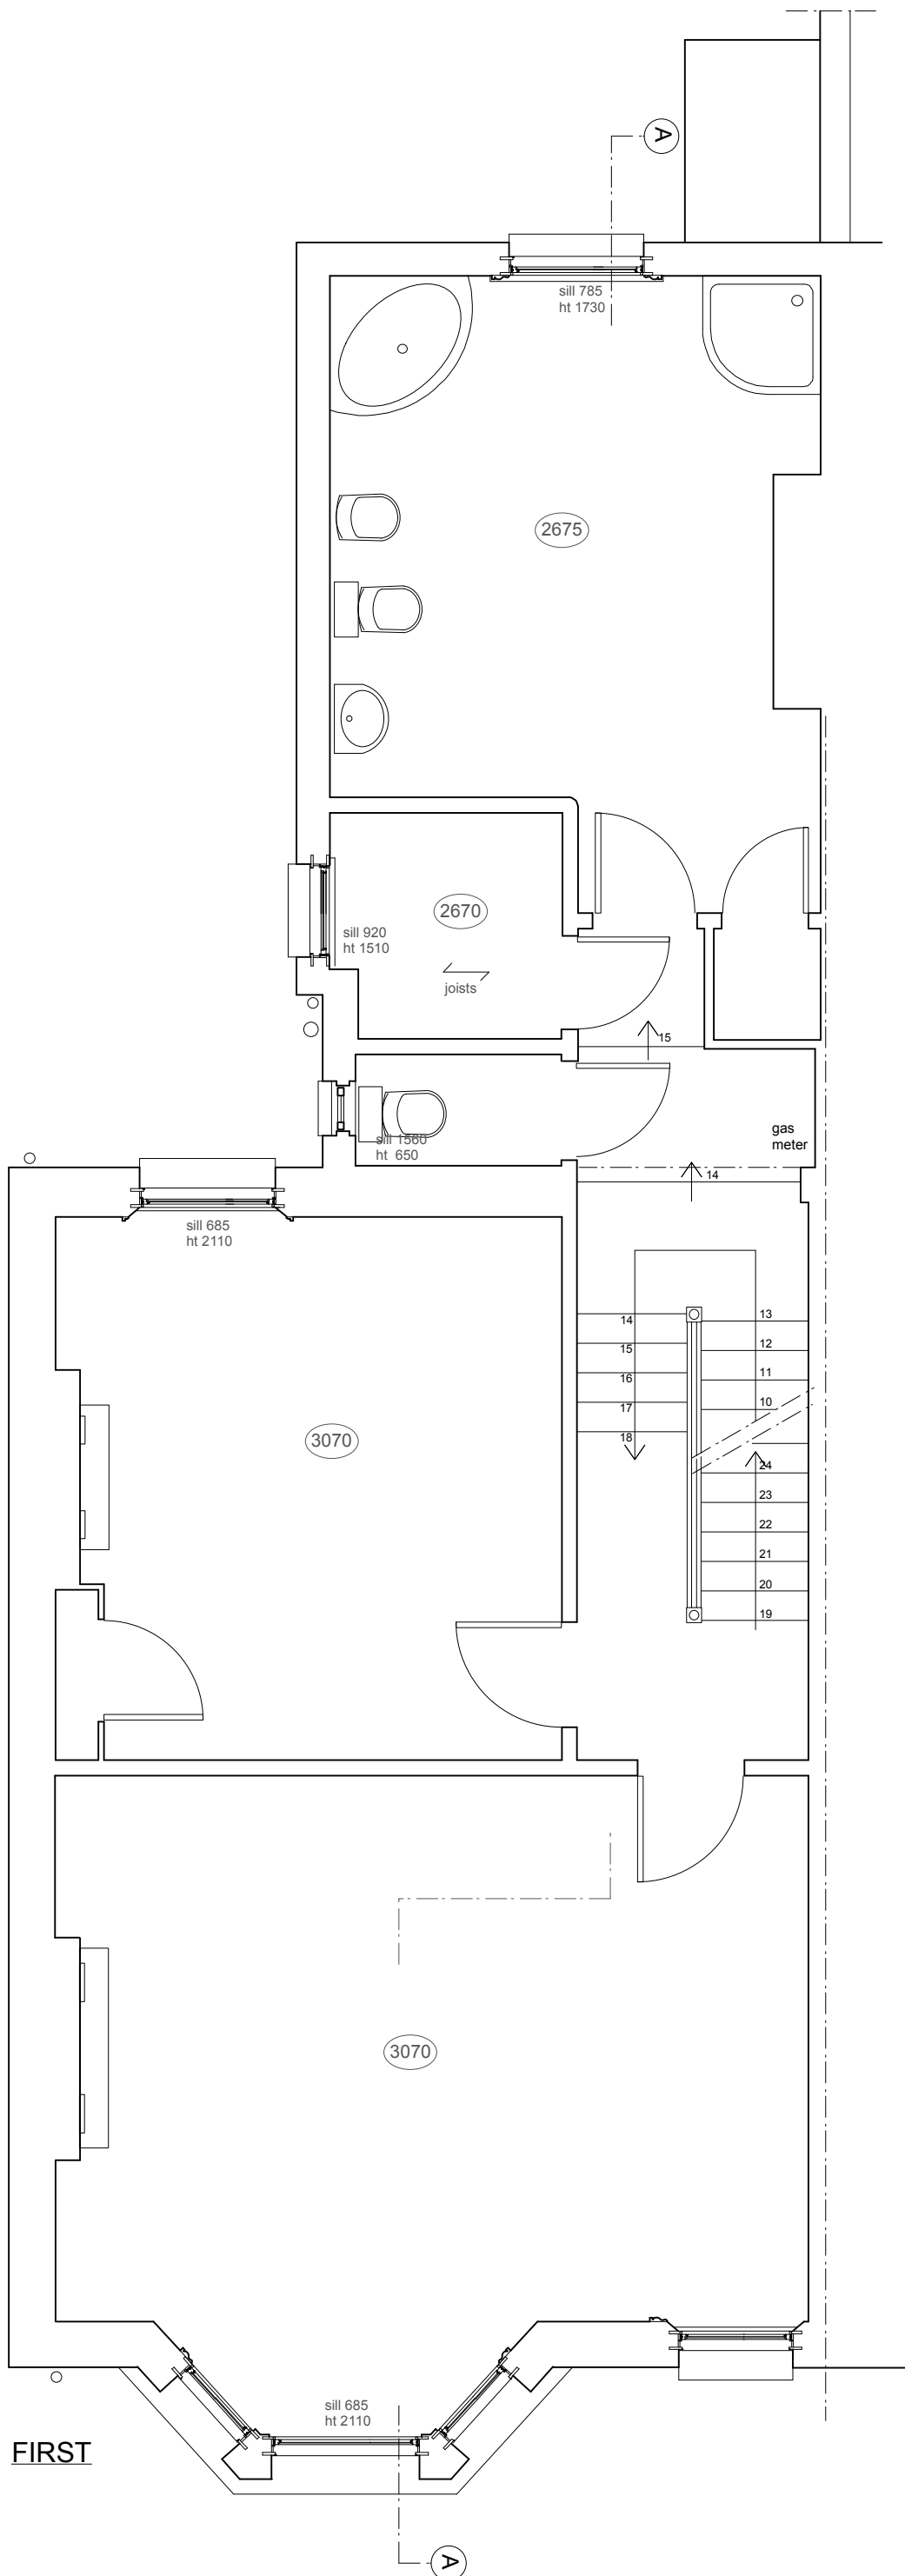

REVISIONS *DO NOT SCALE*


PROJECT 38 SAVERNAKE ROAD
LONDON NW3

TITLE
FIRST FLOOR
PLAN AS EXISTING

227: S/02

SCALE DRAWN DATE
1:50 at A3 NF 11/10

DALE LOTH ARCHITECTS
1 CLIFF ROAD LONDON NW1 9AJ
TEL 020 7485 4003 FAX 020 7284 4490

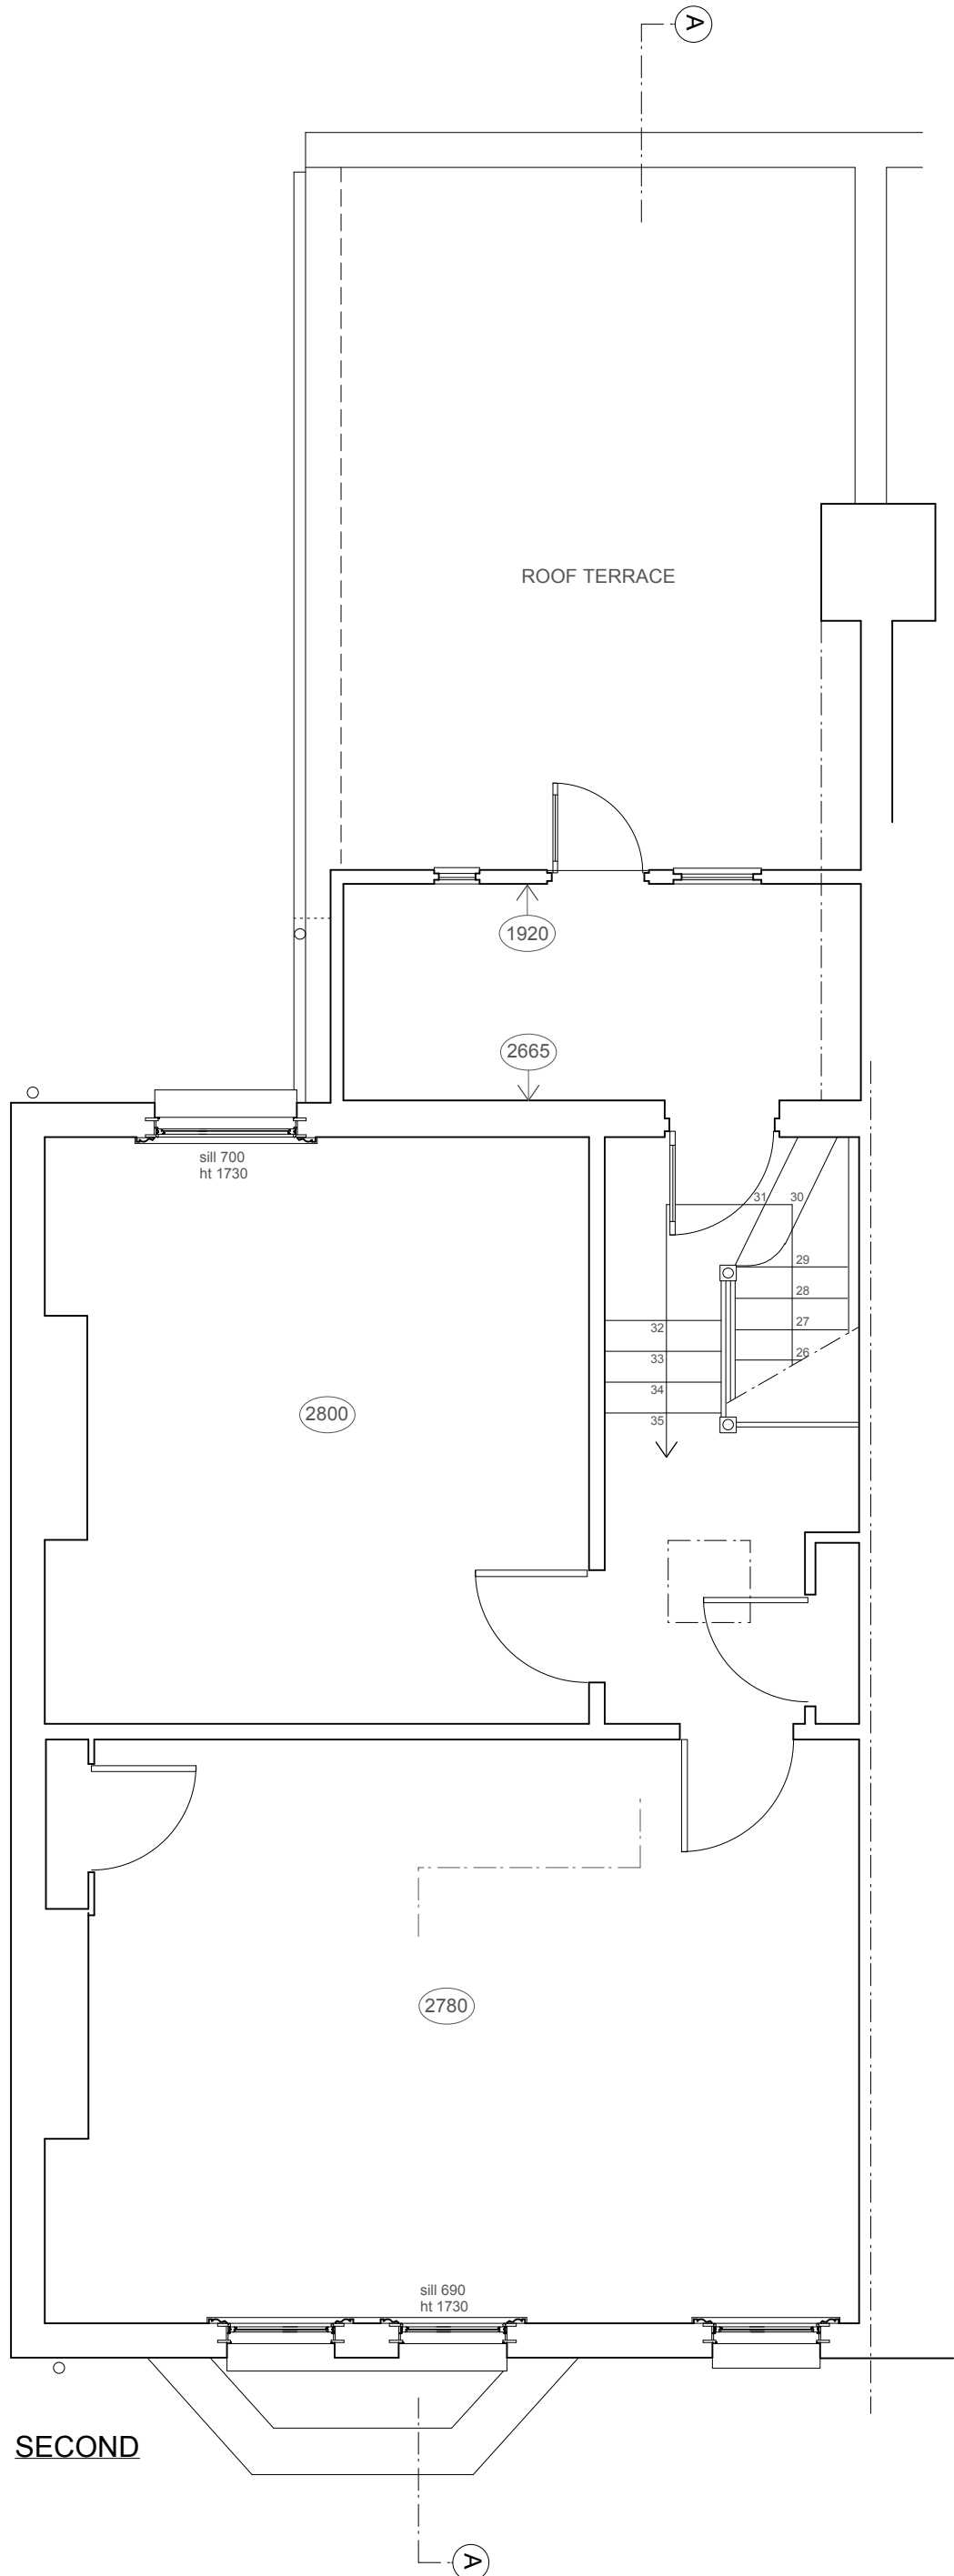

DO NOT SCALE

R E V I S I O N S

PROJECT 38 SAVERNAKE ROAD
LONDON NW3

TITLE
SECOND FLOOR
PLAN AS EXISTING

227: S/03

SCALE DRAWN DATE
1:50 at A3 NF 11/10

DALE LOTH ARCHITECTS
1 CLIFF ROAD LONDON NW1 9AJ
TEL 020 7485 4003 FAX 020 7284 4490



REAR ELEVATION - NORTH



REVISIONS *DO NOT SCALE*

PROJECT 38 SAVERNAKE ROAD
LONDON NW3

TITLE
REAR ELEVATION (NORTH)
AS EXISTING

227: S/05

SCALE DRAWN DATE
1:50 at A3 NF 11/10

DALE LOTH ARCHITECTS
1 CLIFF ROAD LONDON NW1 9AJ
TEL 020 7485 4003 FAX 020 7284 4490



0 1 2 3m

DO NOT SCALE

R E V I S I O N S

PROJECT 38 SAVERNAKE ROAD
LONDON NW3

TITLE
REAR ELEVATION (NORTH)
AS EXISTING

227: S/08

SCALE	DRAWN	DATE
1:100 at A3	NF	11/10

DALE LOTH ARCHITECTS

1 CLIFF ROAD LONDON NW1 9AJ
TEL 020 7485 4003 FAX 020 7284 4490



no. 36

FRONT ELEVATION - SOUTH



DO NOT SCALE

REVISIONS

PROJECT 38 SAVERNAKE ROAD
LONDON NW3

TITLE
FRONT ELEVATION (SOUTH)
AS EXISTING

227: S/09

SCALE	DRAWN	DATE
1:50 at A3	NF	11/10

DALE LOTH ARCHITECTS

1 CLIFF ROAD LONDON NW1 9AJ
TEL 020 7485 4003 FAX 020 7284 4490