

DO NOT SCALE

REVISIONS

PROJECT 38 SAVERNAKE ROAD
LONDON NW3


TITLE
SITE PLAN & CELLAR
AS PROPOSED

227: P/04

SCALE DRAWN DATE
1:100 & 1:50 at A3 NF 11/10

DALE LOTH ARCHITECTS

1 CLIFF ROAD LONDON NW1 9AJ
TEL 020 7485 4003 FAX 020 7284 4490

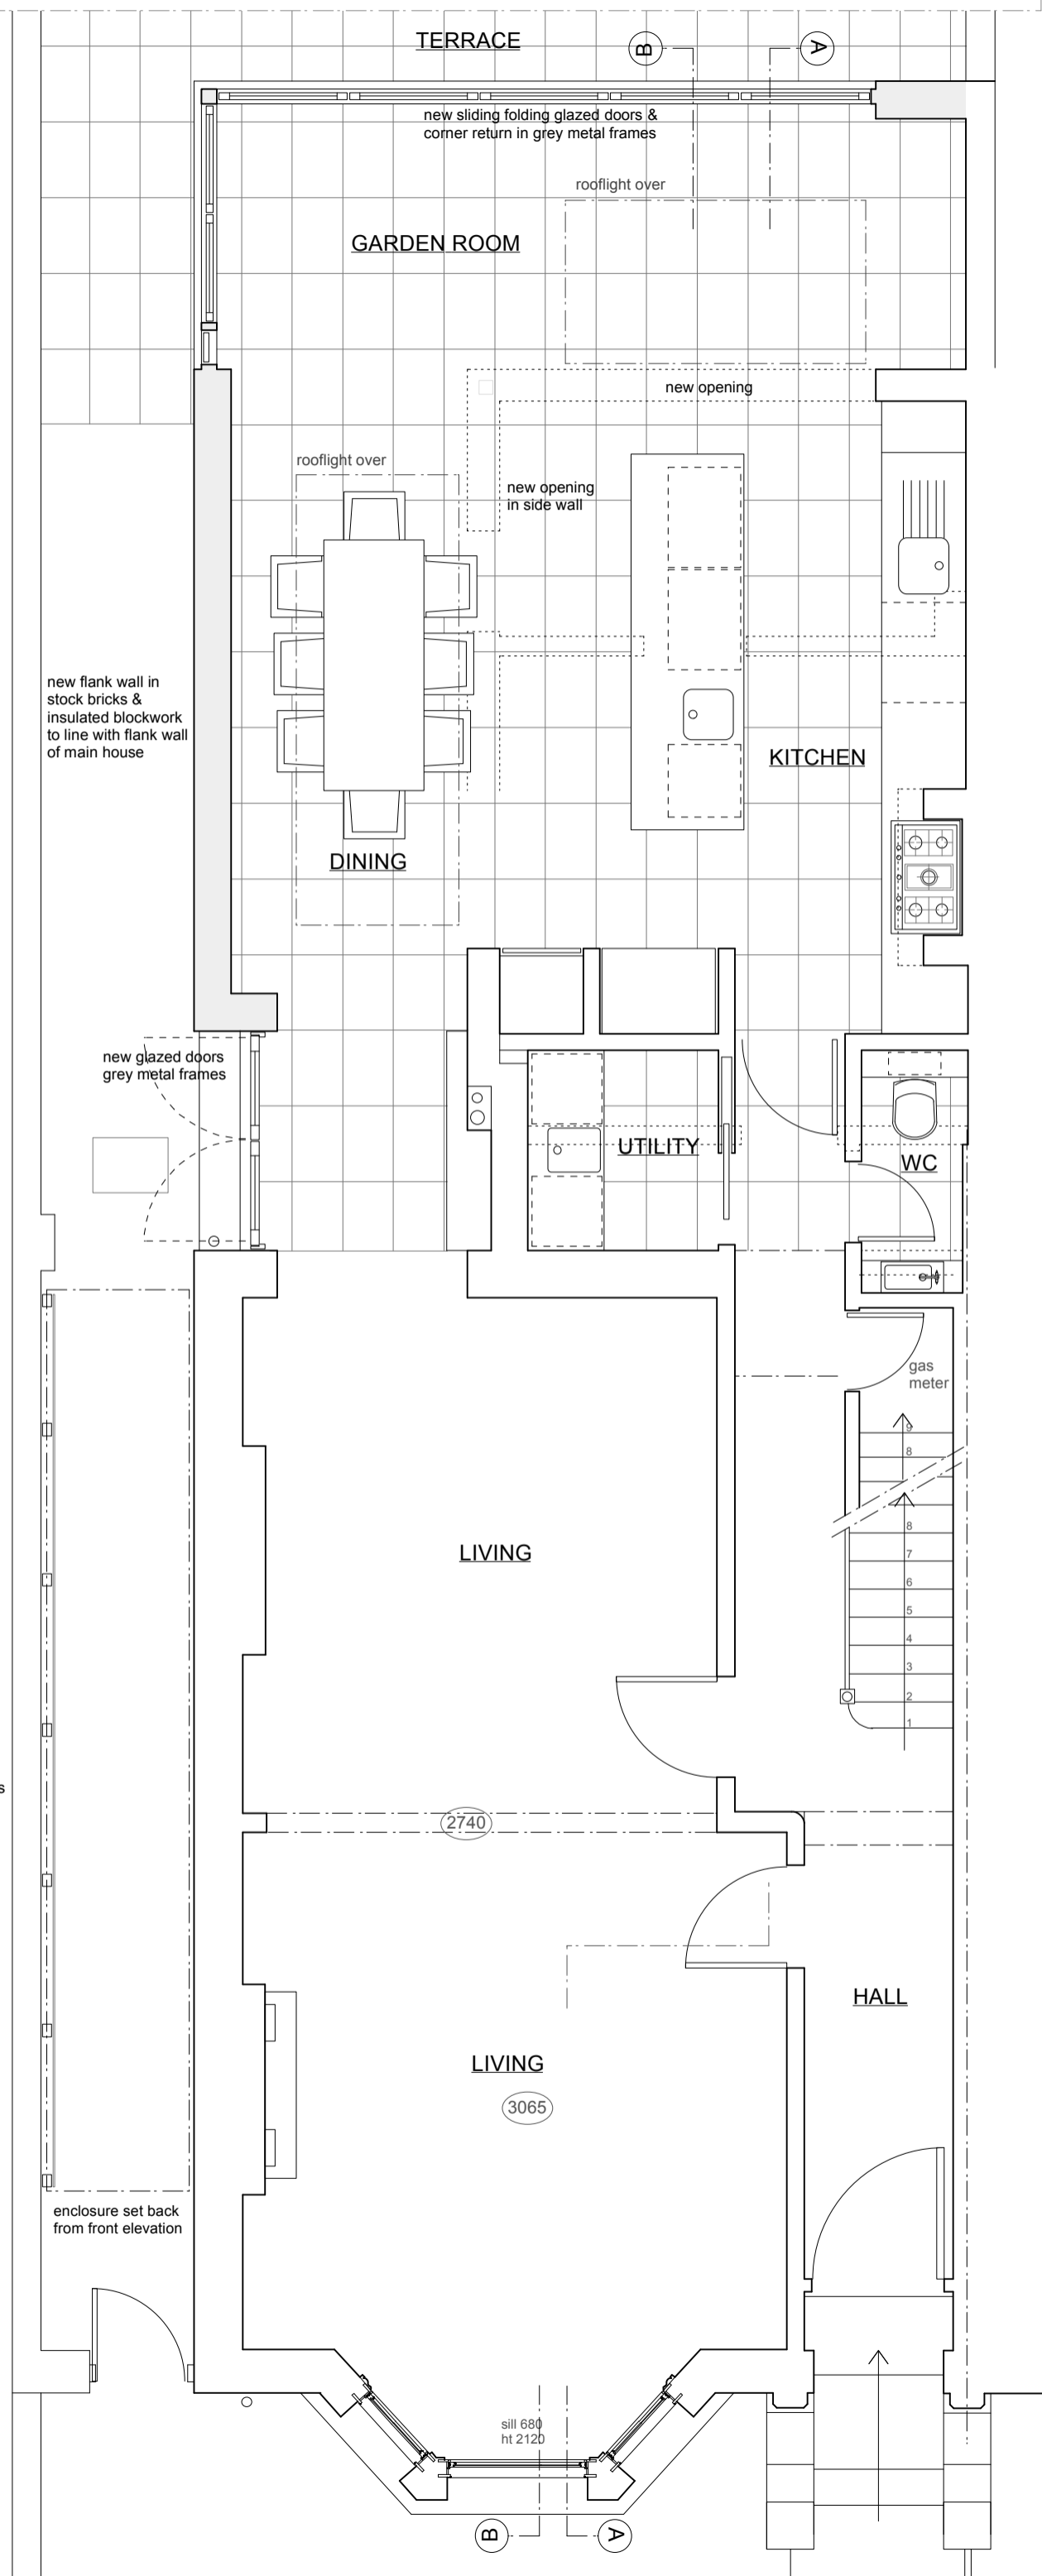

roof to side enclosure in clear polycarbonate twin wall sheets on timber purlins & posts to boundary wall with vertical infill sheets between

new flank wall in stock bricks & insulated blockwork to line with flank wall of main house


new glazed doors grey metal frames

enclosure set back from front elevation

2740

3065

sill 680
ht 2120

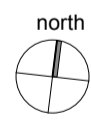

REVISIONS *DO NOT SCALE*


PROJECT 38 SAVERNAKE ROAD
LONDON NW3

TITLE
GROUND FLOOR
PLAN AS PROPOSED

227: P/01

SCALE DRAWN DATE
1:50 at A3 NF 11/10

DALE LOTH ARCHITECTS
1 CLIFF ROAD LONDON NW1 9AJ
TEL 020 7485 4003 FAX 020 7284 4490

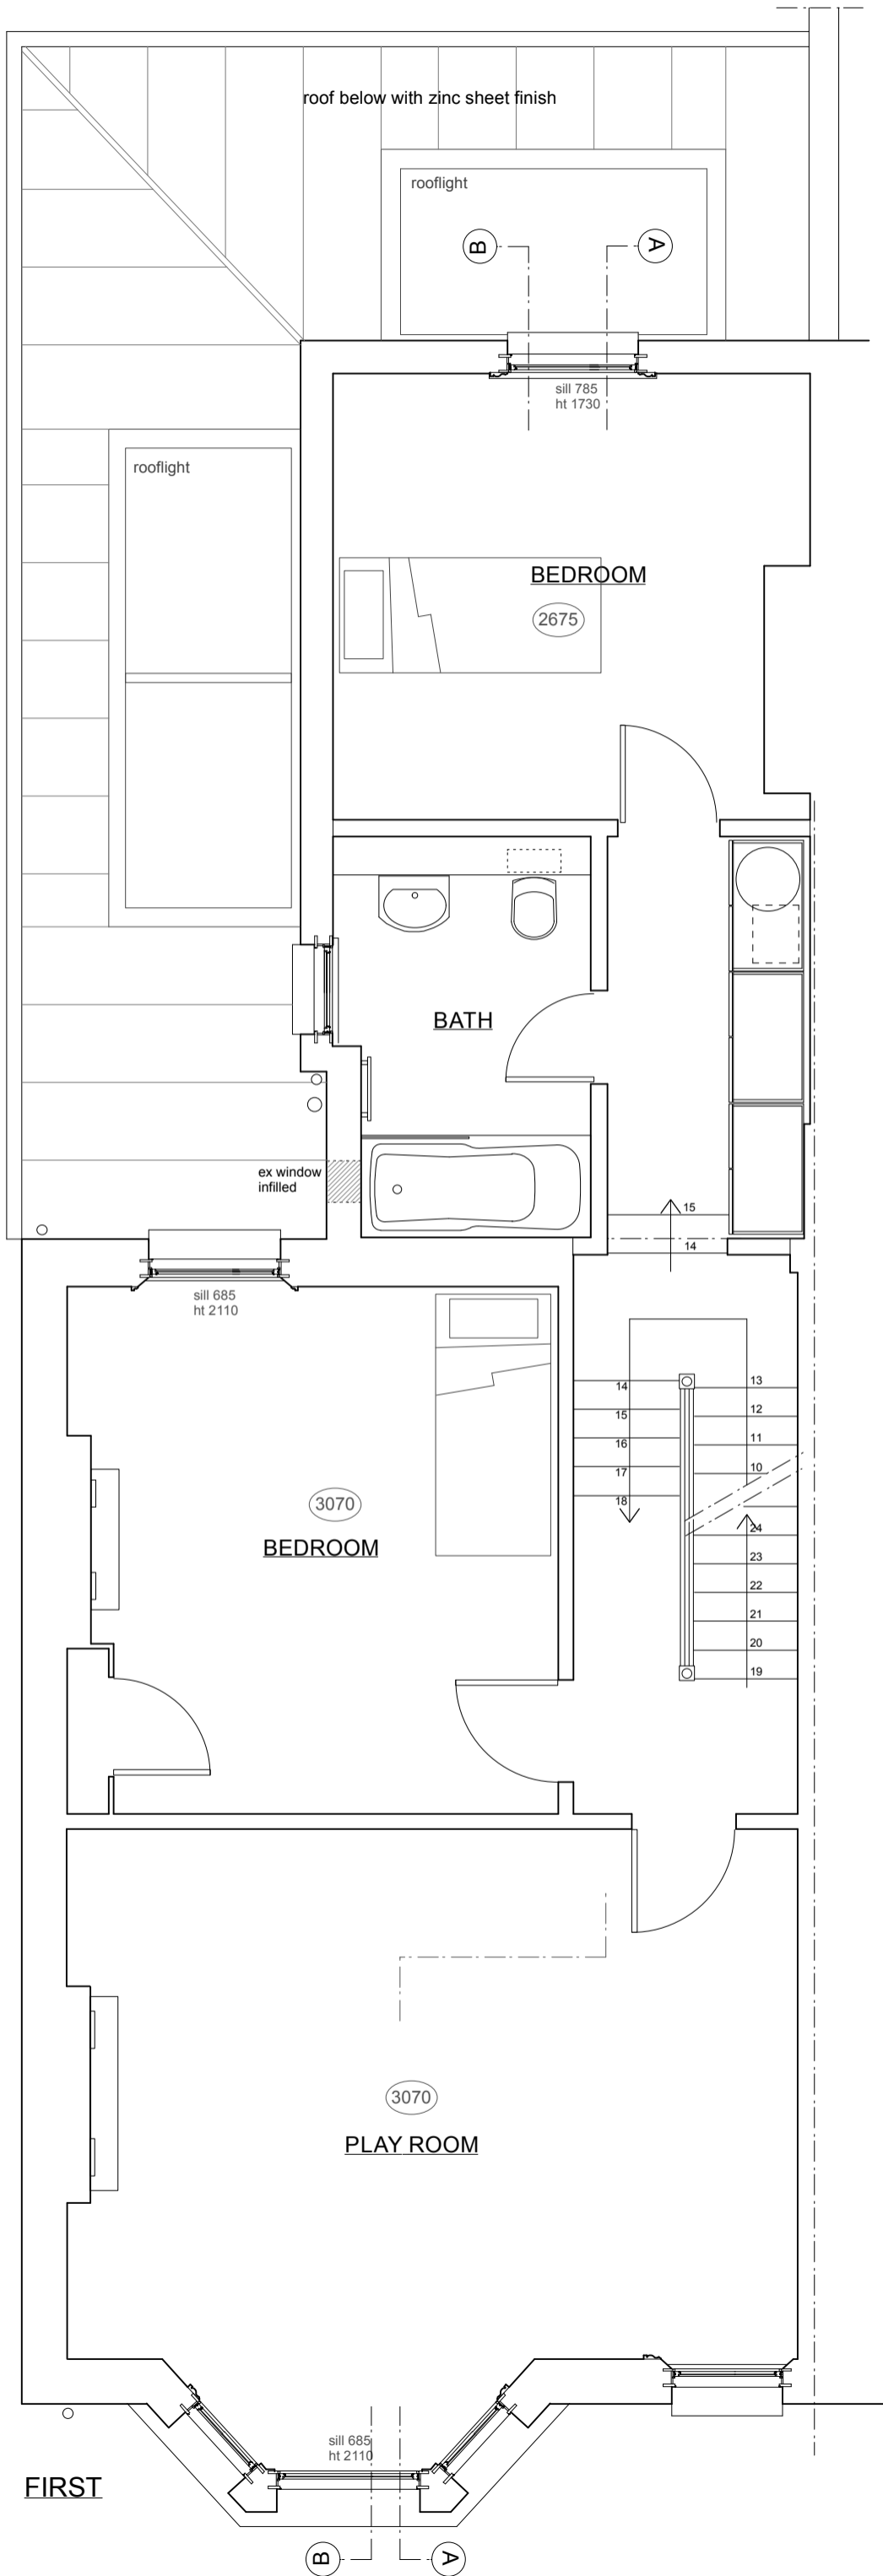

DO NOT SCALE

R E V I S I O N S


PROJECT 38 SAVERNAKE ROAD
LONDON NW3

TITLE
FIRST FLOOR
PLAN AS PROPOSED

227: P/02

SCALE DRAWN DATE
1:50 at A3 NF 11/10

DALE LOTH ARCHITECTS
1 CLIFF ROAD LONDON NW1 9AJ
TEL 020 7485 4003 FAX 020 7284 4490

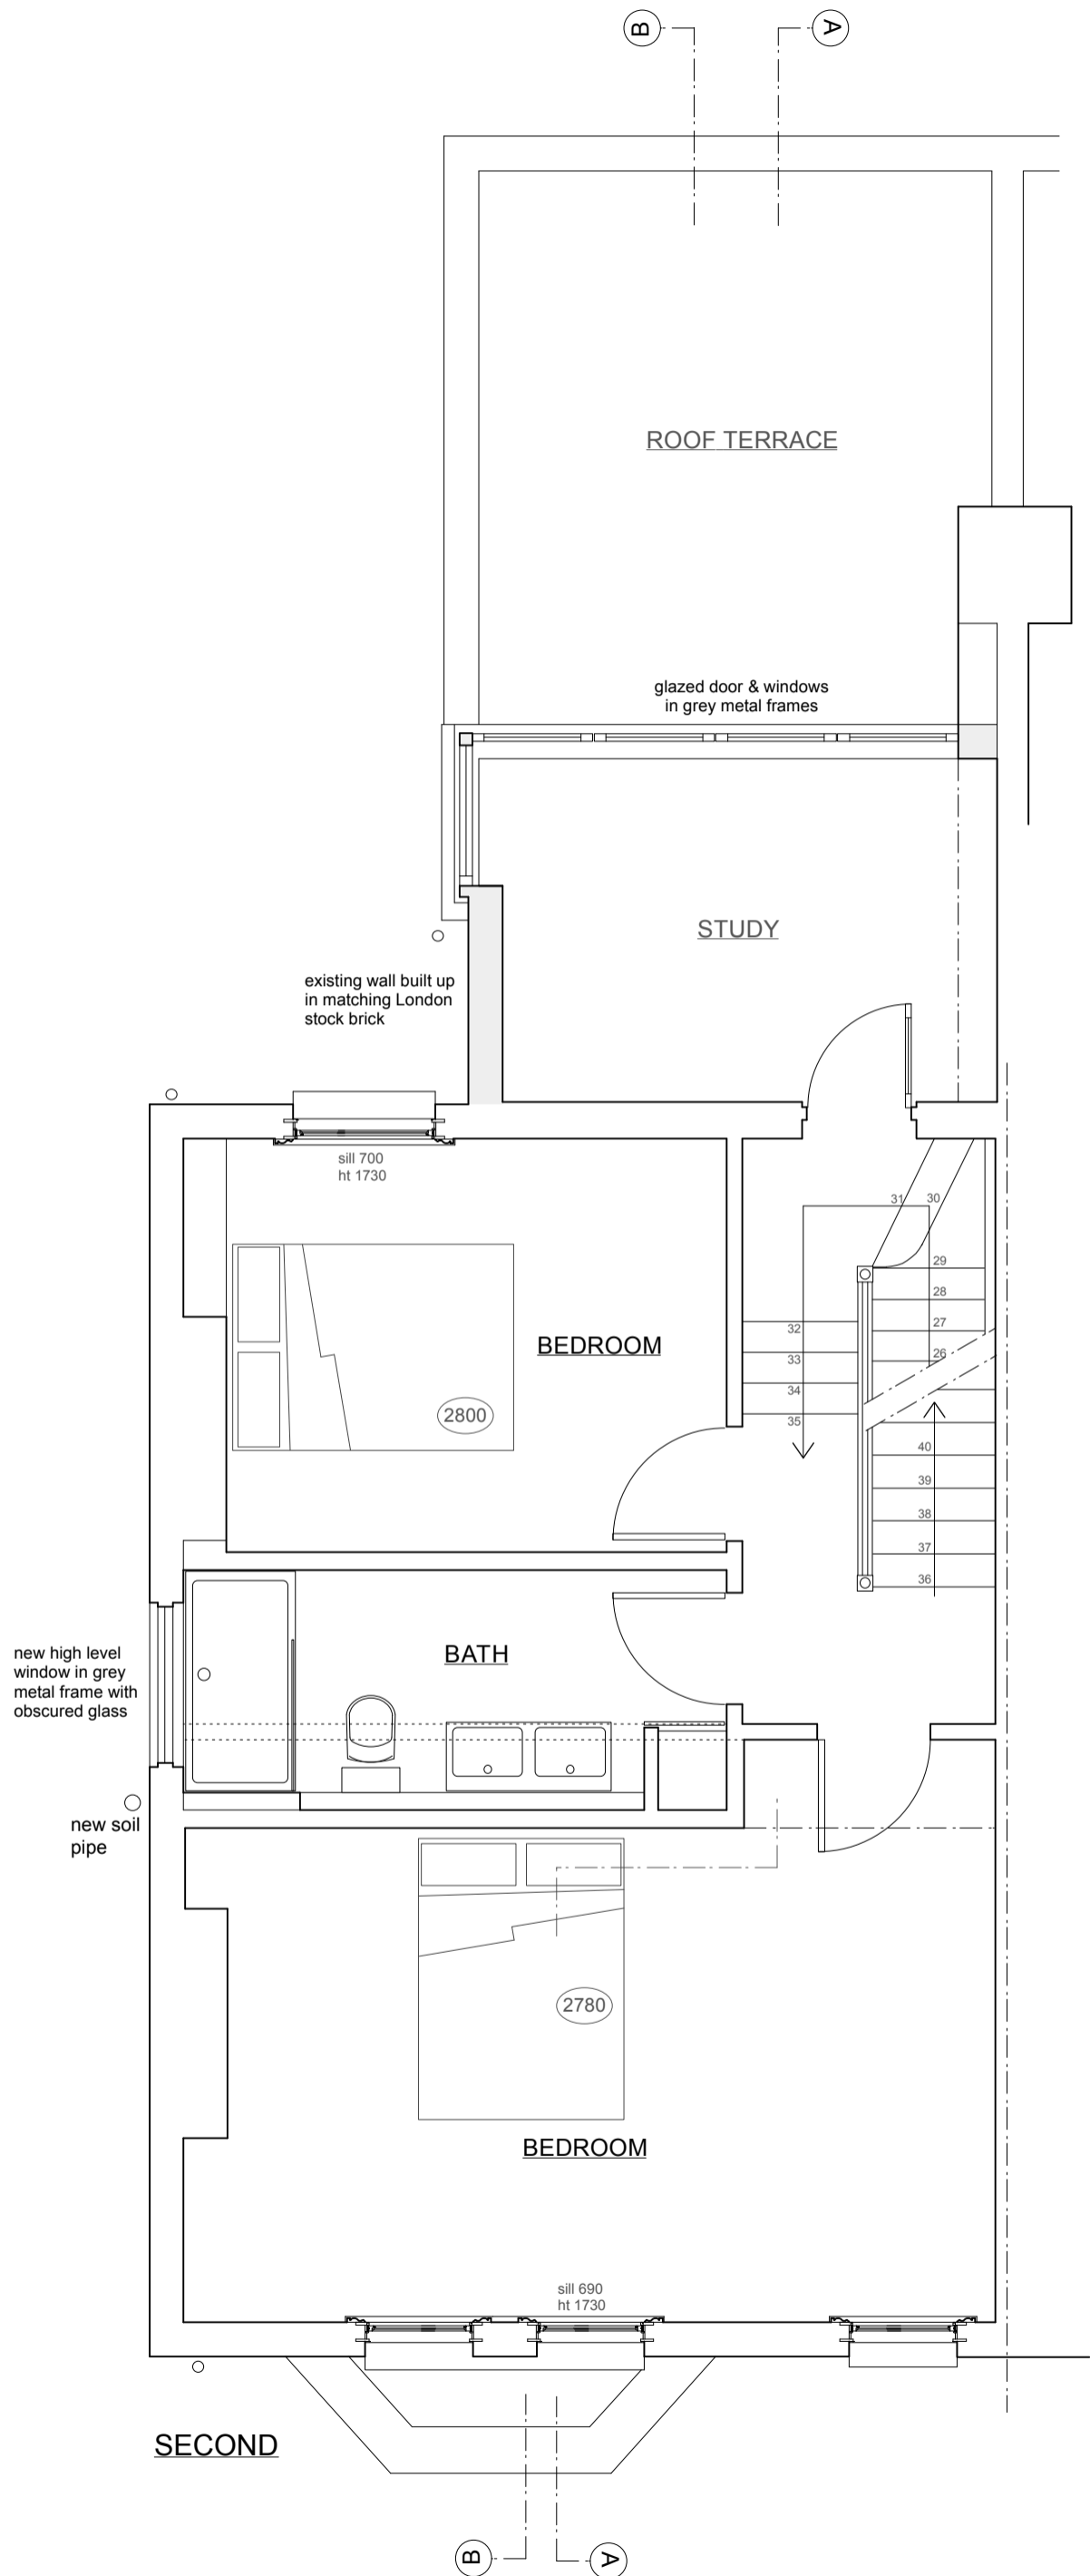

DO NOT SCALE

R E V I S I O N S

PROJECT 38 SAVERNAKE ROAD
LONDON NW3

TITLE
SECOND FLOOR
PLAN AS PROPOSED

227: P/03

SCALE DRAWN DATE
1:50 at A3 NF 11/10

DALE LOTH ARCHITECTS
1 CLIFF ROAD LONDON NW1 9AJ
TEL 020 7485 4003 FAX 020 7284 4490



REAR ELEVATION - NORTH



DO NOT SCALE

REVISIONS

PROJECT 38 SAVERNAKE ROAD
LONDON NW3

TITLE
REAR ELEVATION (NORTH)
AS PROPOSED


227: P/06

SCALE	DRAWN	DATE
1:50 at A3	NF	11/10

DALE LOTH ARCHITECTS
1 CLIFF ROAD LONDON NW1 9AJ
TEL 020 7485 4003 FAX 020 7284 4490



1:100 REAR ELEVATION (NORTH) showing adjoining houses

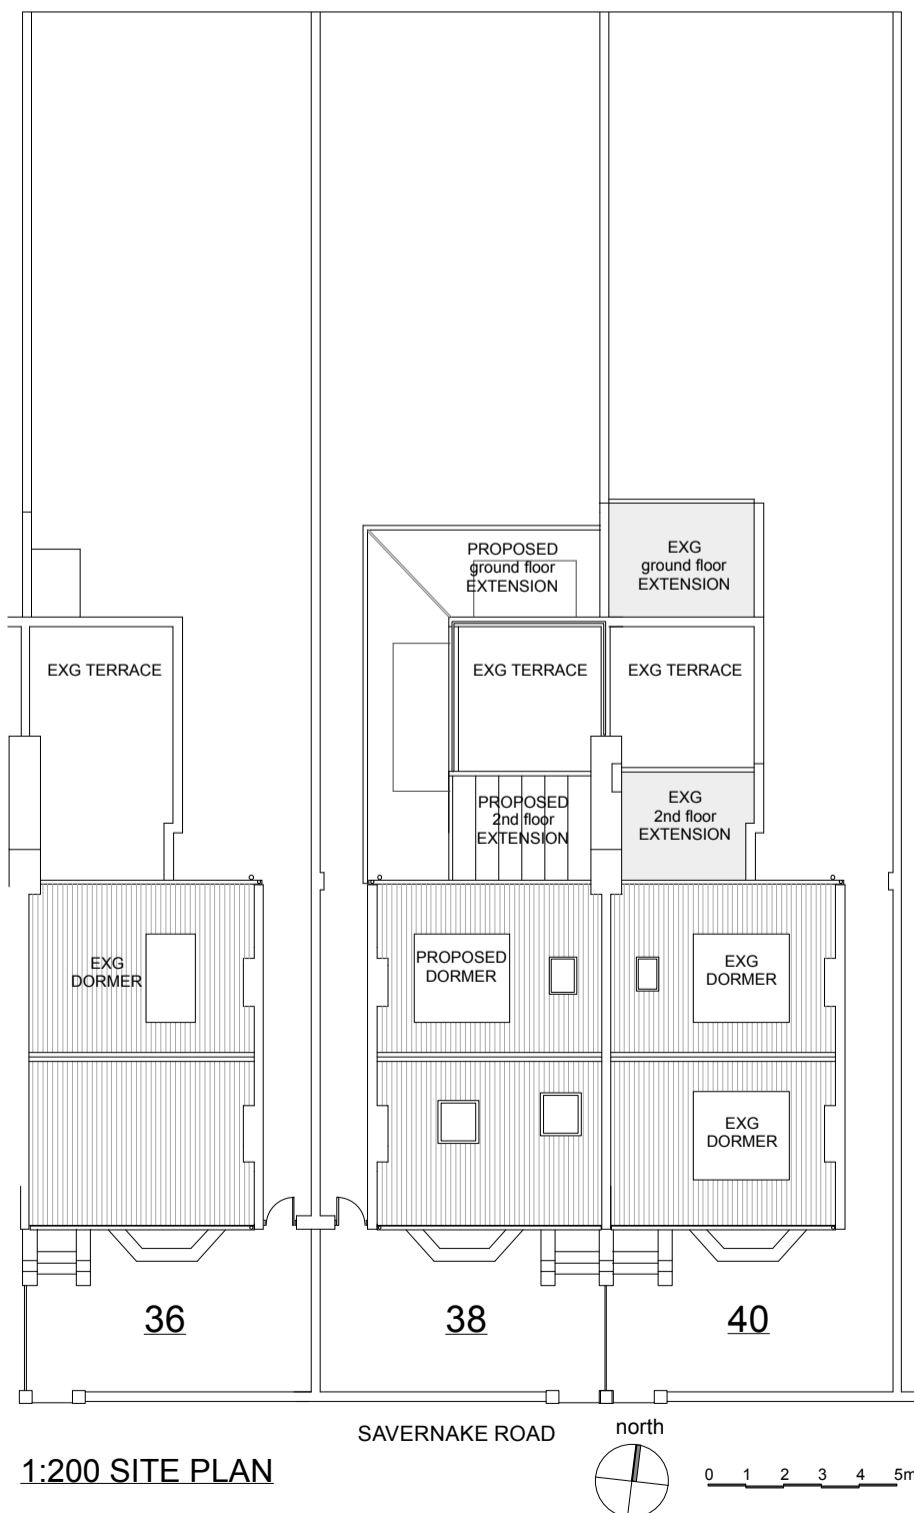

1:200 SITE PLAN

REVISIONS DO NOT SCALE

PROJECT 38 SAVERNAKE ROAD
LONDON NW3


TITLE
1:100 REAR ELEVATION &
1:200 SITE PLAN
AS PROPOSED

227: P/07

SCALE DRAWN DATE
1:100/1:200 at A3 NF 11/10

DALE LOTH ARCHITECTS

1 CLIFF ROAD LONDON NW1 9AJ
TEL 020 7485 4003 FAX 020 7284 4490

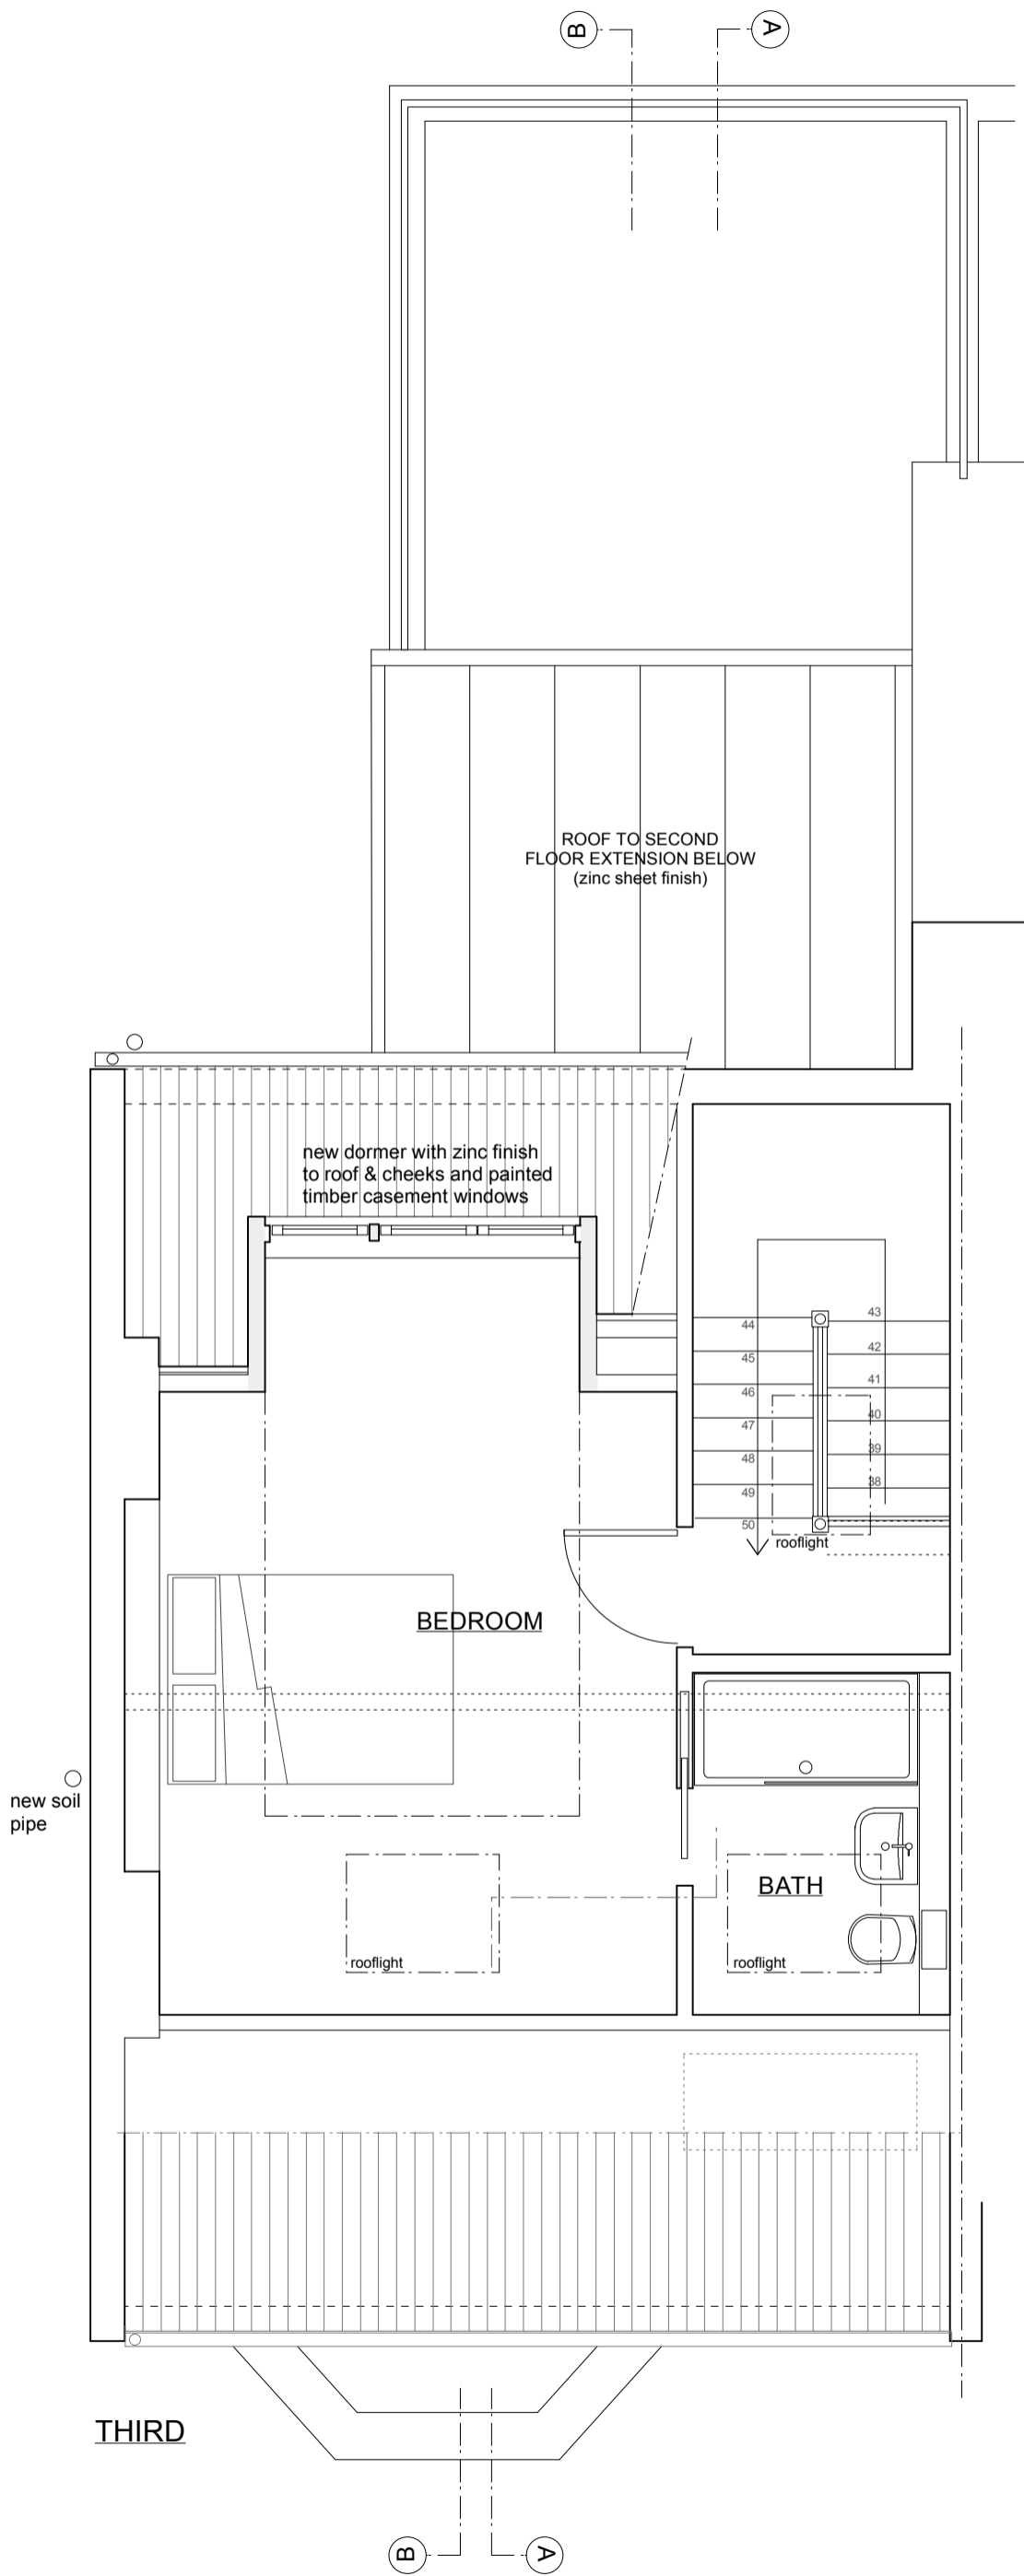

REVISIONS DO NOT SCALE

PROJECT 38 SAVERNAKE ROAD
LONDON NW3

TITLE
THIRD FLOOR
PLAN AS PROPOSED

SCALE DRAWN DATE
1:50 at A3 NF 11/10

DALE LOTH ARCHITECTS
1 CLIFF ROAD LONDON NW1 9AJ
TEL 020 7485 4003 FAX 020 7284 4490

227: P/05



roof to side enclosure in clear polycarbonate twin wall sheets on timber purlins & posts to boundary wall (set back from front elevation)

new gate in painted hardwood

no. 36

FRONT ELEVATION - SOUTH

0 1 2 3m

REVISIONS DO NOT SCALE

PROJECT 38 SAVERNAKE ROAD
LONDON NW3

TITLE
FRONT ELEVATION
AS PROPOSED

227: P/11

SCALE DRAWN DATE
1:50 at A3 NF 12/10

DALE LOTH ARCHITECTS
1 CLIFF ROAD LONDON NW1 9AJ
TEL 020 7485 4003 FAX 020 7284 4490