



B 7

A

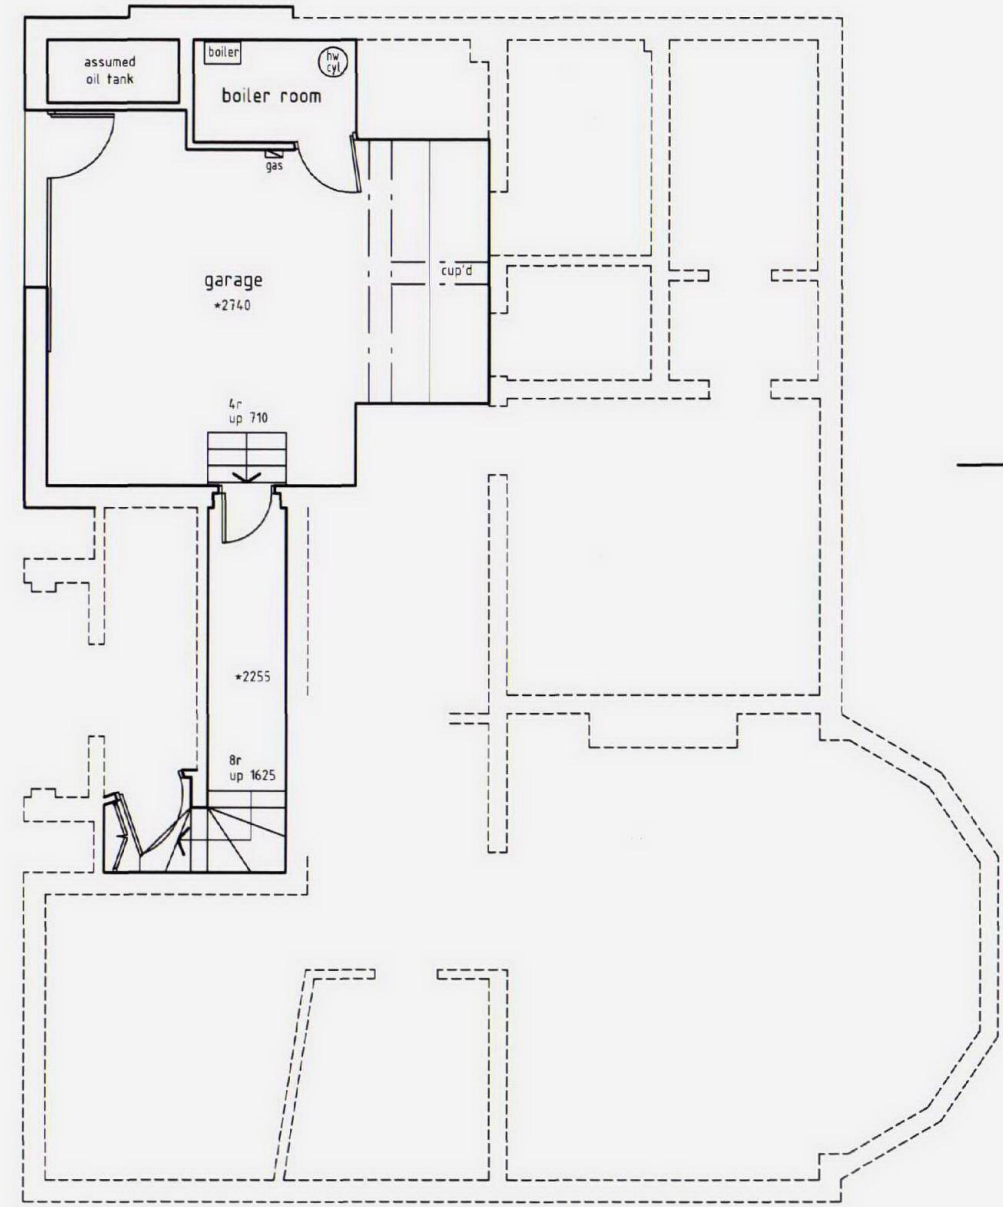

A

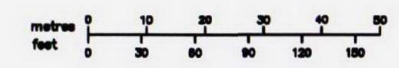

LOCATION PLAN scale 1:1250 @ A3



BASEMENT PLAN (AS EXISTING)

B



Client London basement

Job ref. LBAD 921

Project Mr. & Mrs. J. Bernardi
Flat 1 - 10 Lindfield Gardens
London
NW3 6PU


Scale 1:100 @ A3

Date Oct 10

Drawing Title PREMISES AS EXISTING

Drawing No. 10/054-25

Sheet 2 of 4

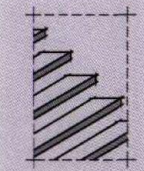

the basement design studio

Suite 17, Maple Court, Grove Park, White Waltham, SL6 3LW
tel. 01628-826066 www.basementdesignstudio.co.uk