


- General Notes:**
- G1 For Site and Grid setting out refer to AUCLH4A/3000
 - G2 All dimensions to be checked on site
 - G3 Any discrepancies between drawings to be reported to the Architect immediately.
 - G4 All Levels are above Ordnance Datum (AOD)
 - New Levels are shown thus: \square 20.345
 - Existing Levels are shown thus: \square 20.345
 - Retained Existing Levels: \square 20.345
 - G5 Use figured dimensions only. Do not scale from drawings. IF IN DOUBT, ASK
 - G6 Refer to Structural Engineers drawings for all structural and services information.
 - G7 For tolerances see the Design Drawings and Specifications
 - G8 For elements of work subject to Contractor's Design, this drawing is indicative of the visual & performance requirements only. The Contractor is responsible for the detailed design and co-ordination of the installation within the parameters defined in the specification, design drawings, contract terms and contract documents.
 - G9 Room numbers are shown thus: \square 15
 - G10 Door(D) & Window (W) References are shown thus: \square 15
 - G11 Clear height is shown thus (finished floor to finished soffit) \square 2750
 - G12 T Sheet Reference shown thus \square 15-01
 - G13 Finishes are shown thus: \square 15
 - G14 Setting Out Points shown thus: \square SCP
 - G15 Refer to AUCLH4A/100 for T Sheet references, and to AUCLH4A/102 for Architectural Specifications.

- Notes**
- Wall Types:**
- \square in situ concrete
 - \square blockwork partition
 - \square plasterboard stud partition
 - \square single glazed screen
 - \square double glazed loured partition
 - \square 120mm thick composite panel
- Setting out paving and sedum roof added.

- Proposed Addition**
- ① Chiller enclosure extension for Pet MR
 - ② Planter boxes
 - ③ Not used
 - ④ Additional green (sedum) roof
 - ⑤ Pet MR Quench pipe
 - ⑥ MR1 Quench pipe

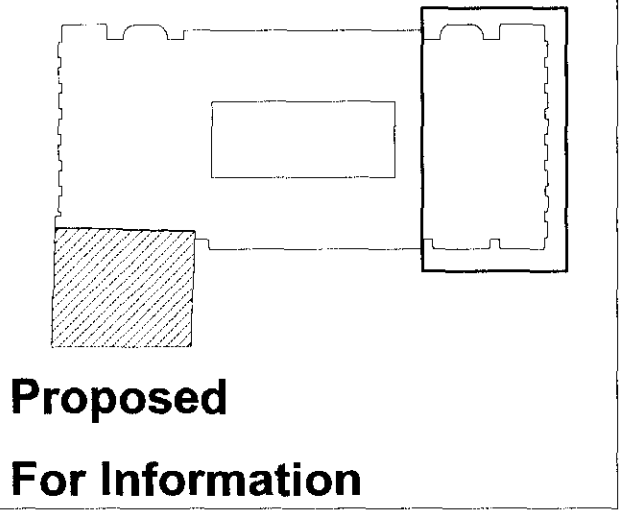

Work Package	Cost Check	Info/Briefing	Tender	Contract	Construction	Date	Ref.	Revision
						26.02.10	M	T1 Doors Package. Issued under Memo. 1370.
						05.03.10	N	Issued for information under Memo. 1406.
						02.07.10	O	Issue as draft for comments under memo 1932
						10.08.10	P	Memo 2084: Issued for information and action
						09.09.10	Q	Memo. 2199: Issued for information and action.
						22.10.10	R	Memo. 2261: Issued for information and action.
						23.11.10	S	Issued for PET MR SI 135 (09.11.10) under Memo 2485
						30.11.10	T	Planning Issue Draft for comments
						10.12.10	U	Submitted planning drawings for PET MR chiller enclosure & landscaping amendment

Project: UCLH4A - Phase 3 Cancer Centre
 Subject: Sixth Floor Partial Plan D
 Architects: Hopkins Architects Partnership LLP
 27 Broadway Terrace, London, NW1 6LG
 T: 020 7724 1751 E: mail@hopkins.co.uk

Sort Code	Drawing Number	Rev.
AUCLH4A	3539	U

Date: 12.03.09 Scale: 1:50 at A1