




Section banner

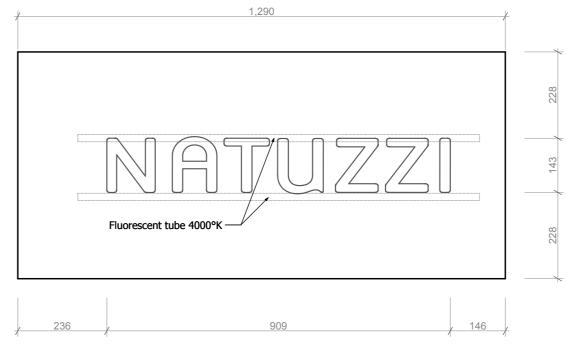

Fluorescent tube placement

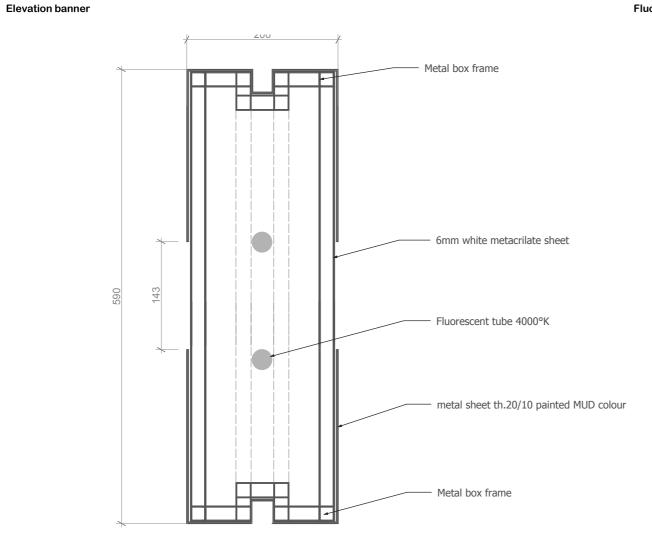

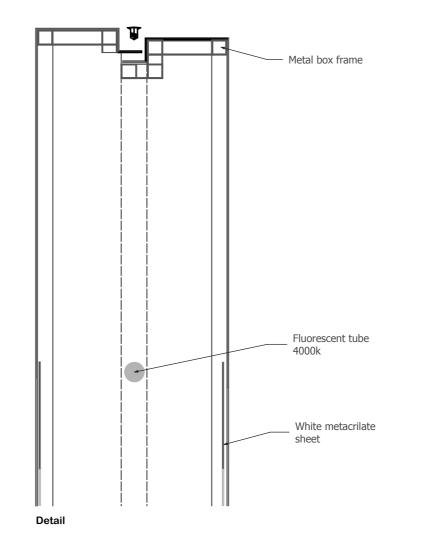

DRAWING TITLE **Double faced banner** DRAWN BY DATE SCALE 1:10 AB 01/12/2010 STATUS **DETAIL DESIGN** DRAWING No REVISION 110-420

DATE

REVISION

PROJECT

61 Albert Court,

London SW7 2BH

NATUZZI store London - 80/81 Tottenham Cr Rd, W1T 4TE

Prince Consort Road

e-mail: info@mgmarga.con

Do not scale, use figured dimensions only.

All dimensions are to be checked on site prior to any work bei carried out. Any discrepancies should be referred to MG Marga Desi

Ltd.

All information remains the property of MG Marga Design Ltd. and may not be used for any purpose whatsoever, or reproduced thought any medium without the written consent of MG Marga Design Ltd.

No responsibility is accepted for unauthorised use.

All information is subject to statutory consents, rights of light and

MG Marga Design