



REVISION DATE

PROJECT
NATUZZI store
London - 80/81 Tottenham Cr Rd,
W1T 4TE


MG Marga Design Ltd.

61 Albert Court, tel: 0845 094 3879
Prince Consort Road e-mail: info@mgmarga.com
Knightsbridge, London SW7 2BH web: www.mgmarga.com


Do not scale, use figured dimensions only.
All dimensions are to be checked on site prior to any work being carried out. Any discrepancies should be referred to MG Marga Design Ltd.
All information remains the property of MG Marga Design Ltd. and may not be used for any purpose whatsoever, or reproduced thought any medium without the written consent of MG Marga Design Ltd.
No responsibility is accepted for unauthorised use.
All information is subject to statutory consents, rights of light and survey.
All copyrights retained.



Scale 1:20

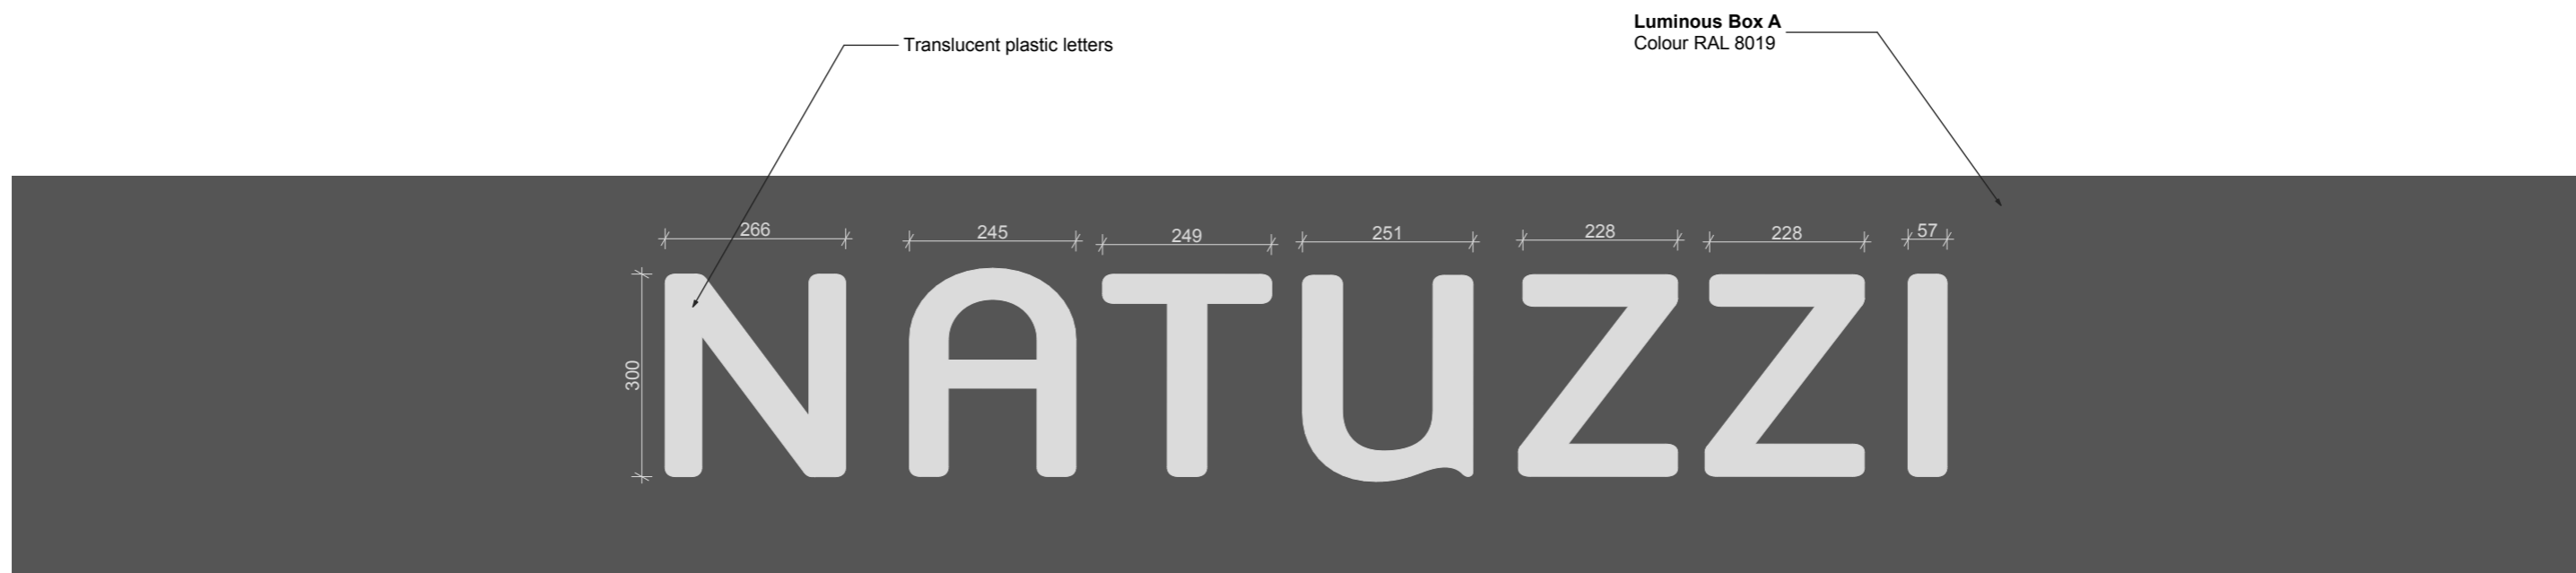


Scale 1:10

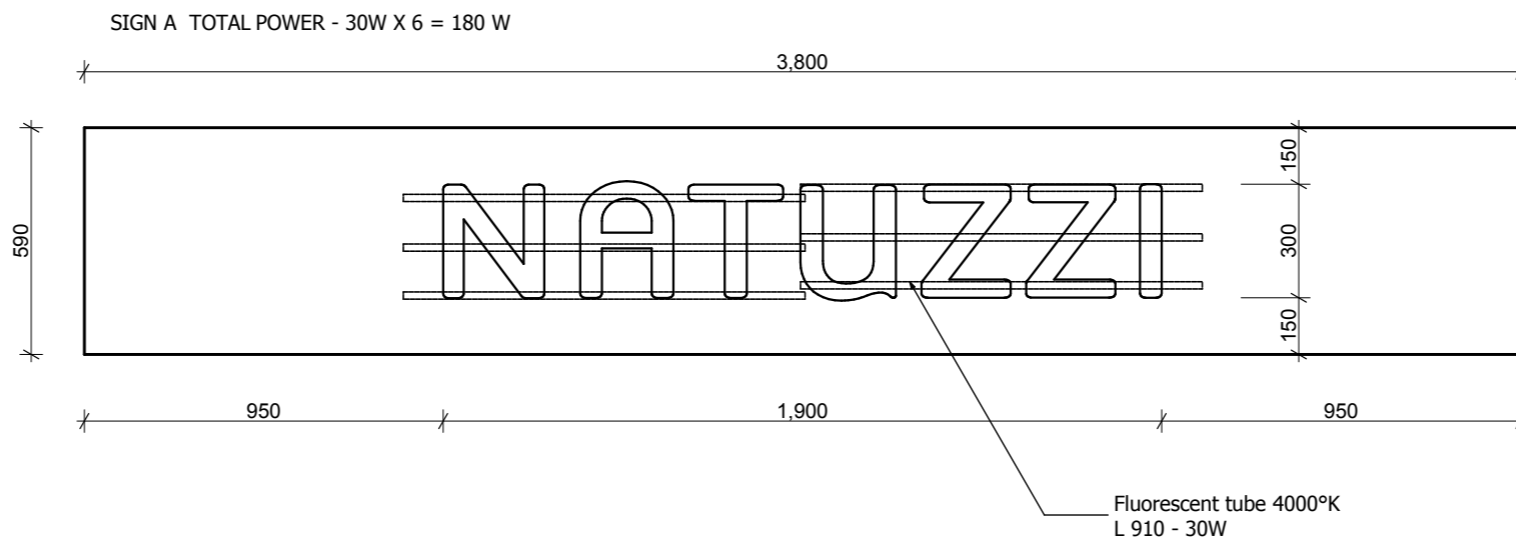

Scale 1:20

SCALE 1:10

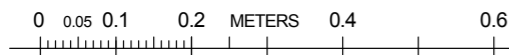

DRAWING TITLE

Natuzzi Luminous Box A

DRAWN BY DATE SCALE

AB 01/12/2010 1:10

STATUS
DETAIL DESIGN

DRAWING No REVISION
110-500 -