



REVISION DATE


PROJECT  
NATUZZI store  
London - 80/81 Tottenham Cr Rd,  
W1T 4TE

**MG Marga Design Ltd.**  
61 Albert Court, tel: 0845 094 3879  
Prince Consort Road e-mail: info@mgmarga.com  
Knightsbridge, London SW7 2BH web: www.mgmarga.com

Do not scale, use figured dimensions only.  
All dimensions are to be checked on site prior to any work being carried out. Any discrepancies should be referred to MG Marga Design Ltd.  
All information remains the property of MG Marga Design Ltd. and may not be used for any purpose whatsoever, or reproduced thought any medium without the written consent of MG Marga Design Ltd.  
No responsibility is accepted for unauthorised use.  
All information is subject to statutory consents, rights of light and survey.  
All copyrights retained.


# NATUZZI

Scale 1:20

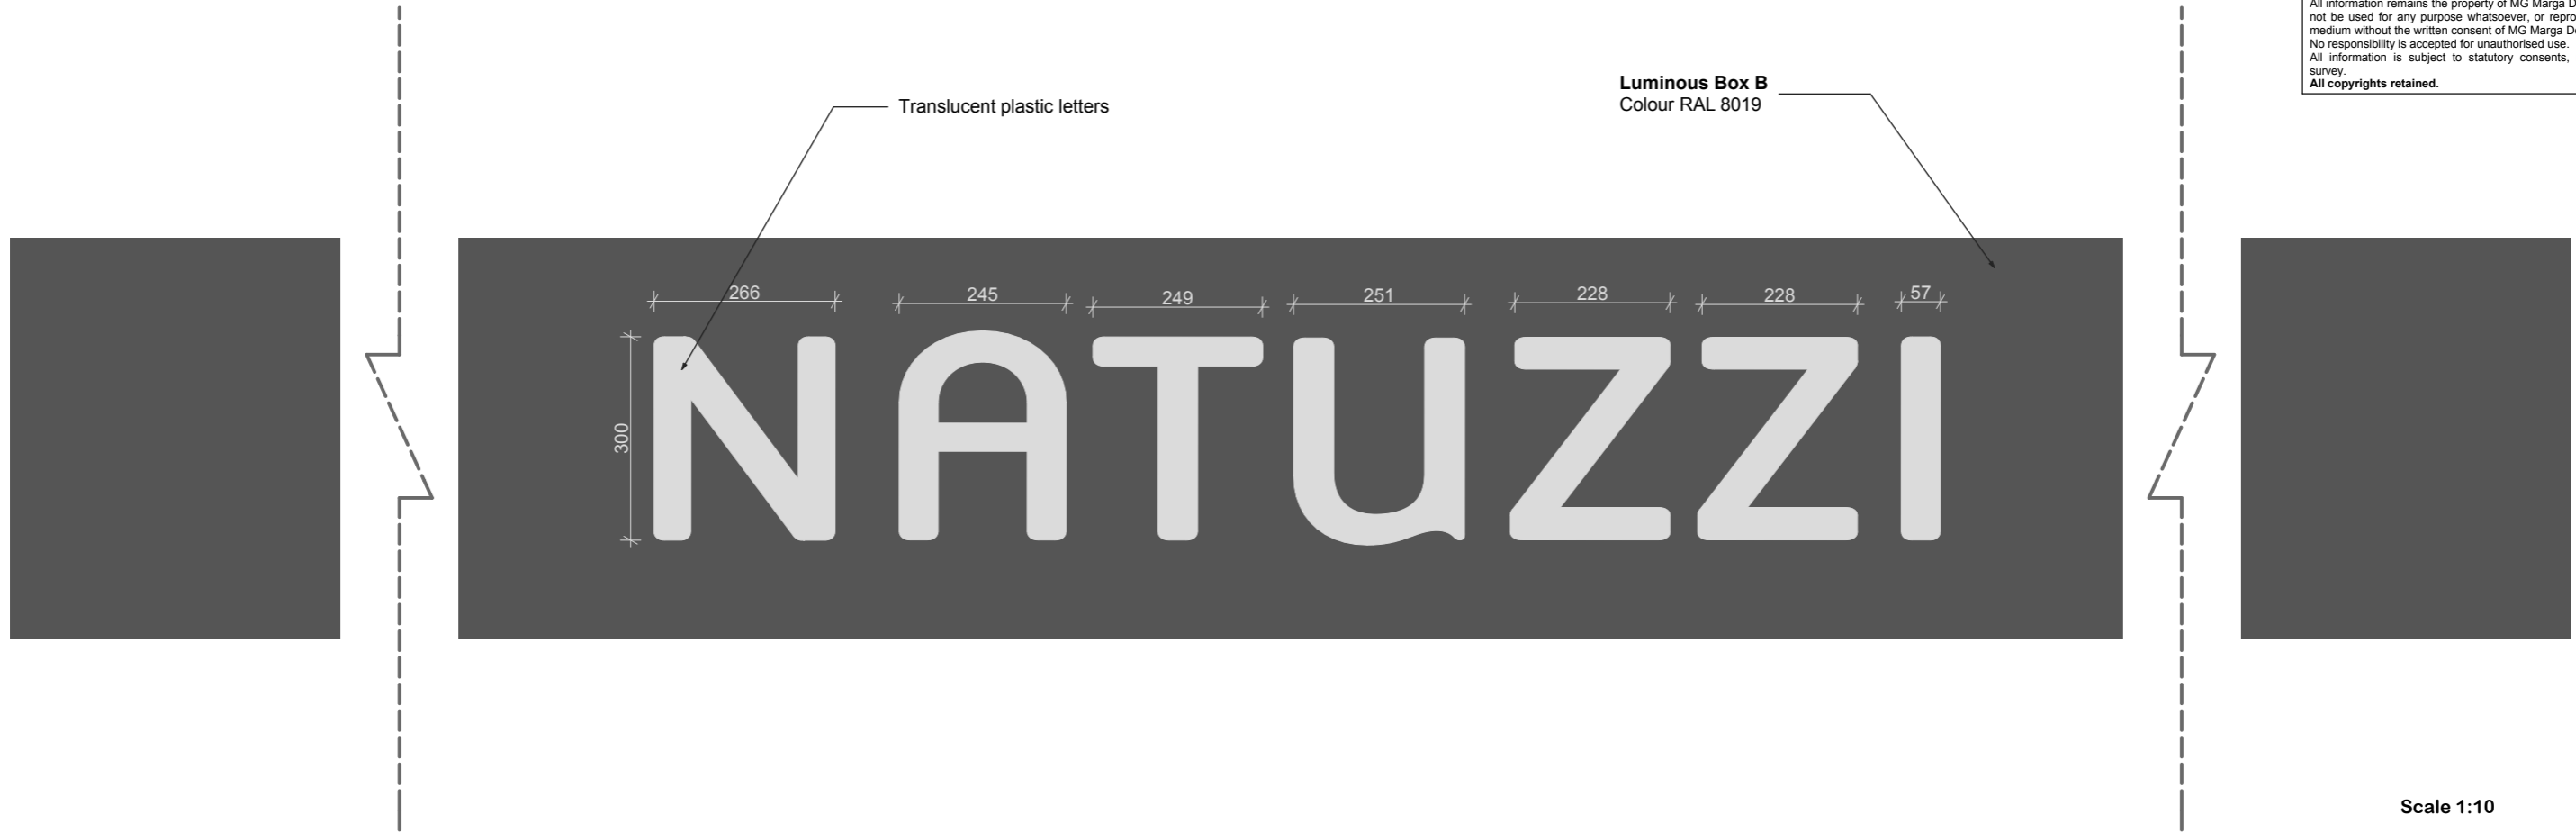

Scale 1:10

SIGN B TOTAL POWER - 30W X 6 = 180 W

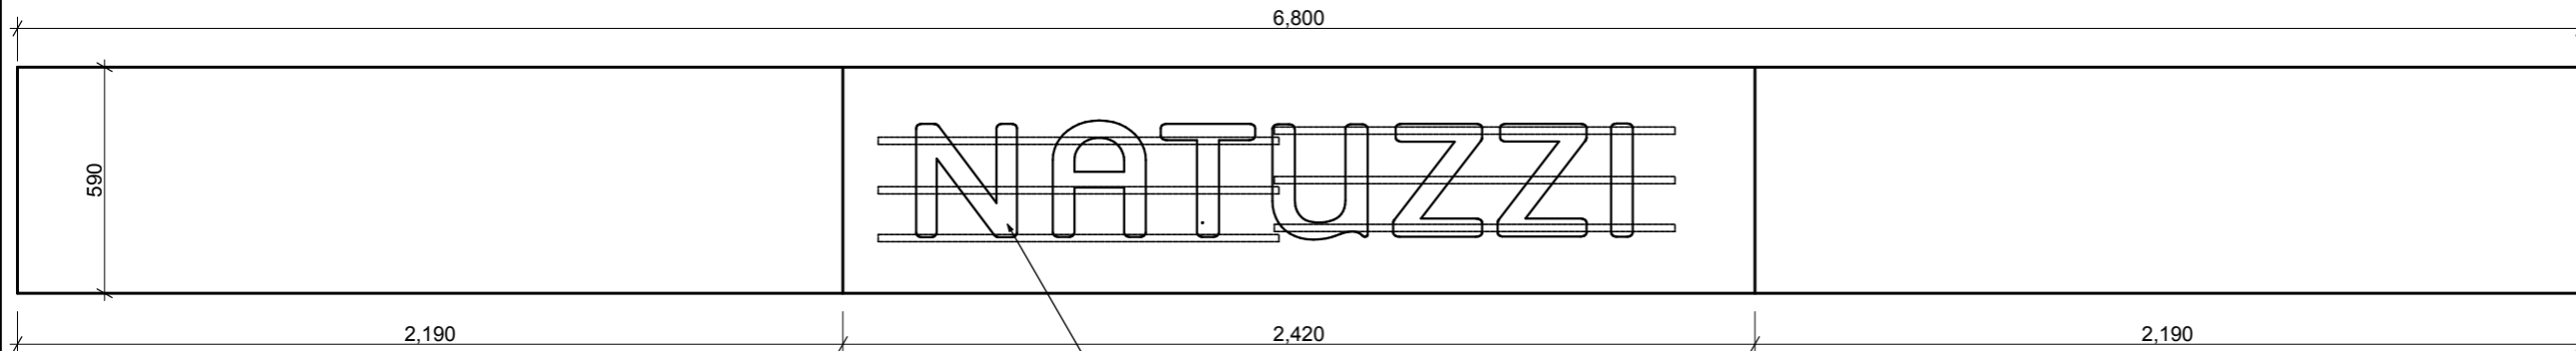

Fluorescent tube 4000°K  
L 910 - 30W

Scale 1:20

DRAWING TITLE		
<b>Natuzzi Luminous Box B</b>		
DRAWN BY	DATE	SCALE
AB	01/12/2010	
STATUS		
DETAIL DESIGN		
DRAWING No	REVISION	
<b>110-510</b>	-	