



Metres

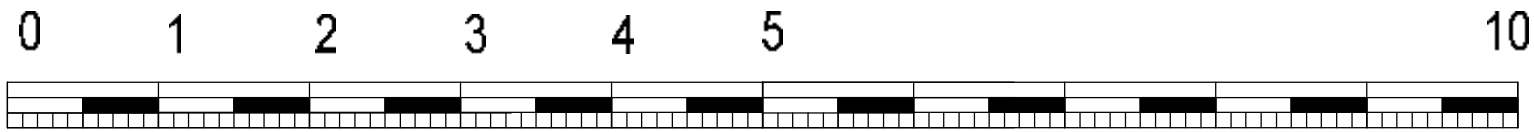

SCALE 1 : 50

REV/NOTES:
Where building to the boundaries the adjacent owner is to be informed under the terms of the Party Wall Act 1996 and its provisions followed. Where building over boundaries the adjacent owner is to be served notice under section 61 of the Town & Country Planning Act 1990.
© This drawing and the works depicted are the copyright of GT Designz and may not be reproduced or amended except by written permission of GT Designz.

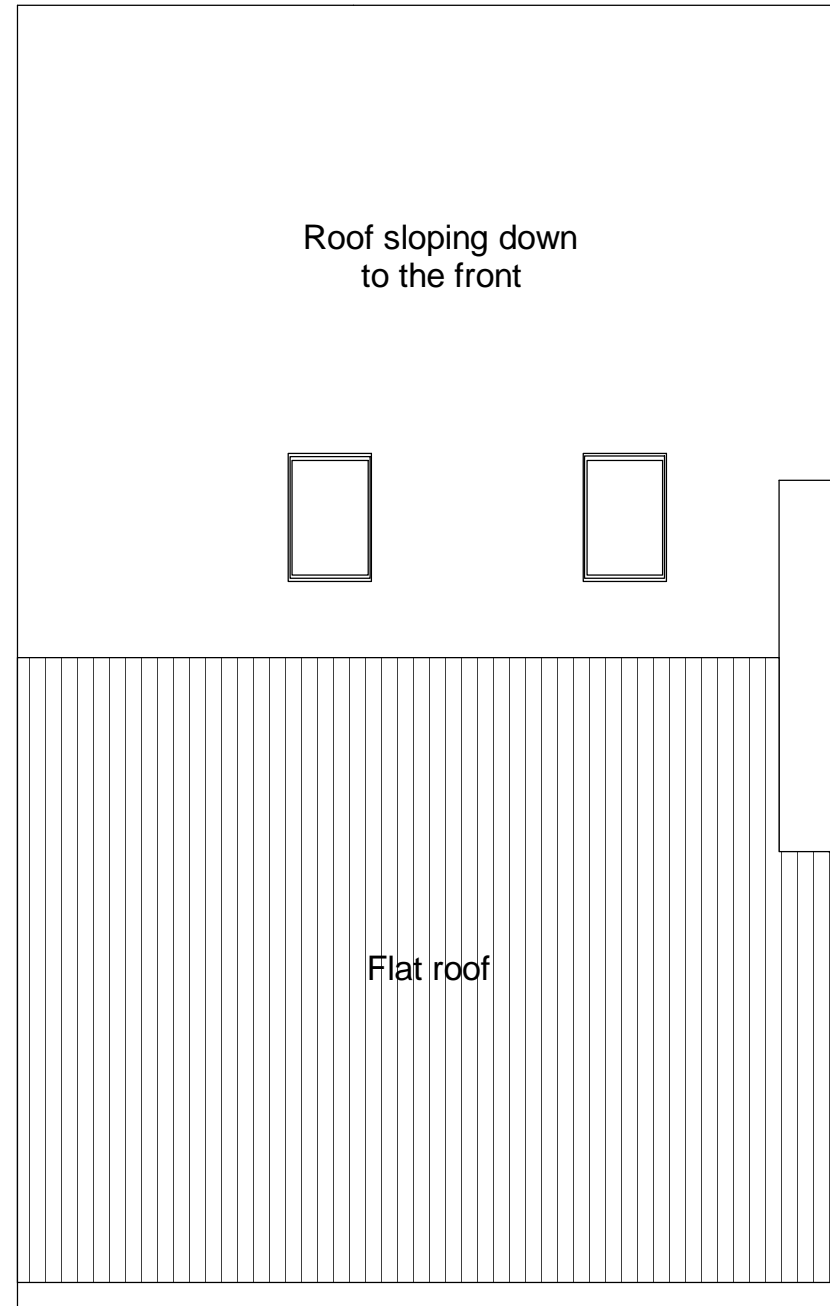

PROPOSED ROOF LAYOUT

Scale 1:50

Application:
Rear Dormer and 2 sky lights @ front.

Client:	Mr Stephen Newman	Date:	29th Nov 2010
Site:	37 Chetwynd Road, London, NW 5 1 BX	Drawn By:	Gurps Benning
Scale:	Refer to Drawing @ A3	Dwg.No:	GTD031 - 05


G T DESIGNZ LTD
Building Designs & Technical services

82a Holyhead Road
Wednesbury
West Midlands
WS10 7PA


Email : www.gtdesignzLtd.com
Tel : 0208 212 7981 Mob : 07854 351 934
Email : enquiries@gtdesignzLtd.com

Copyright © 2010 GT Designz LTD
(All rights reserved)

Metres

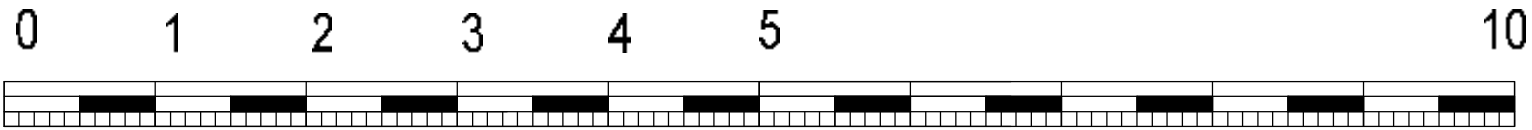

SCALE 1 : 50

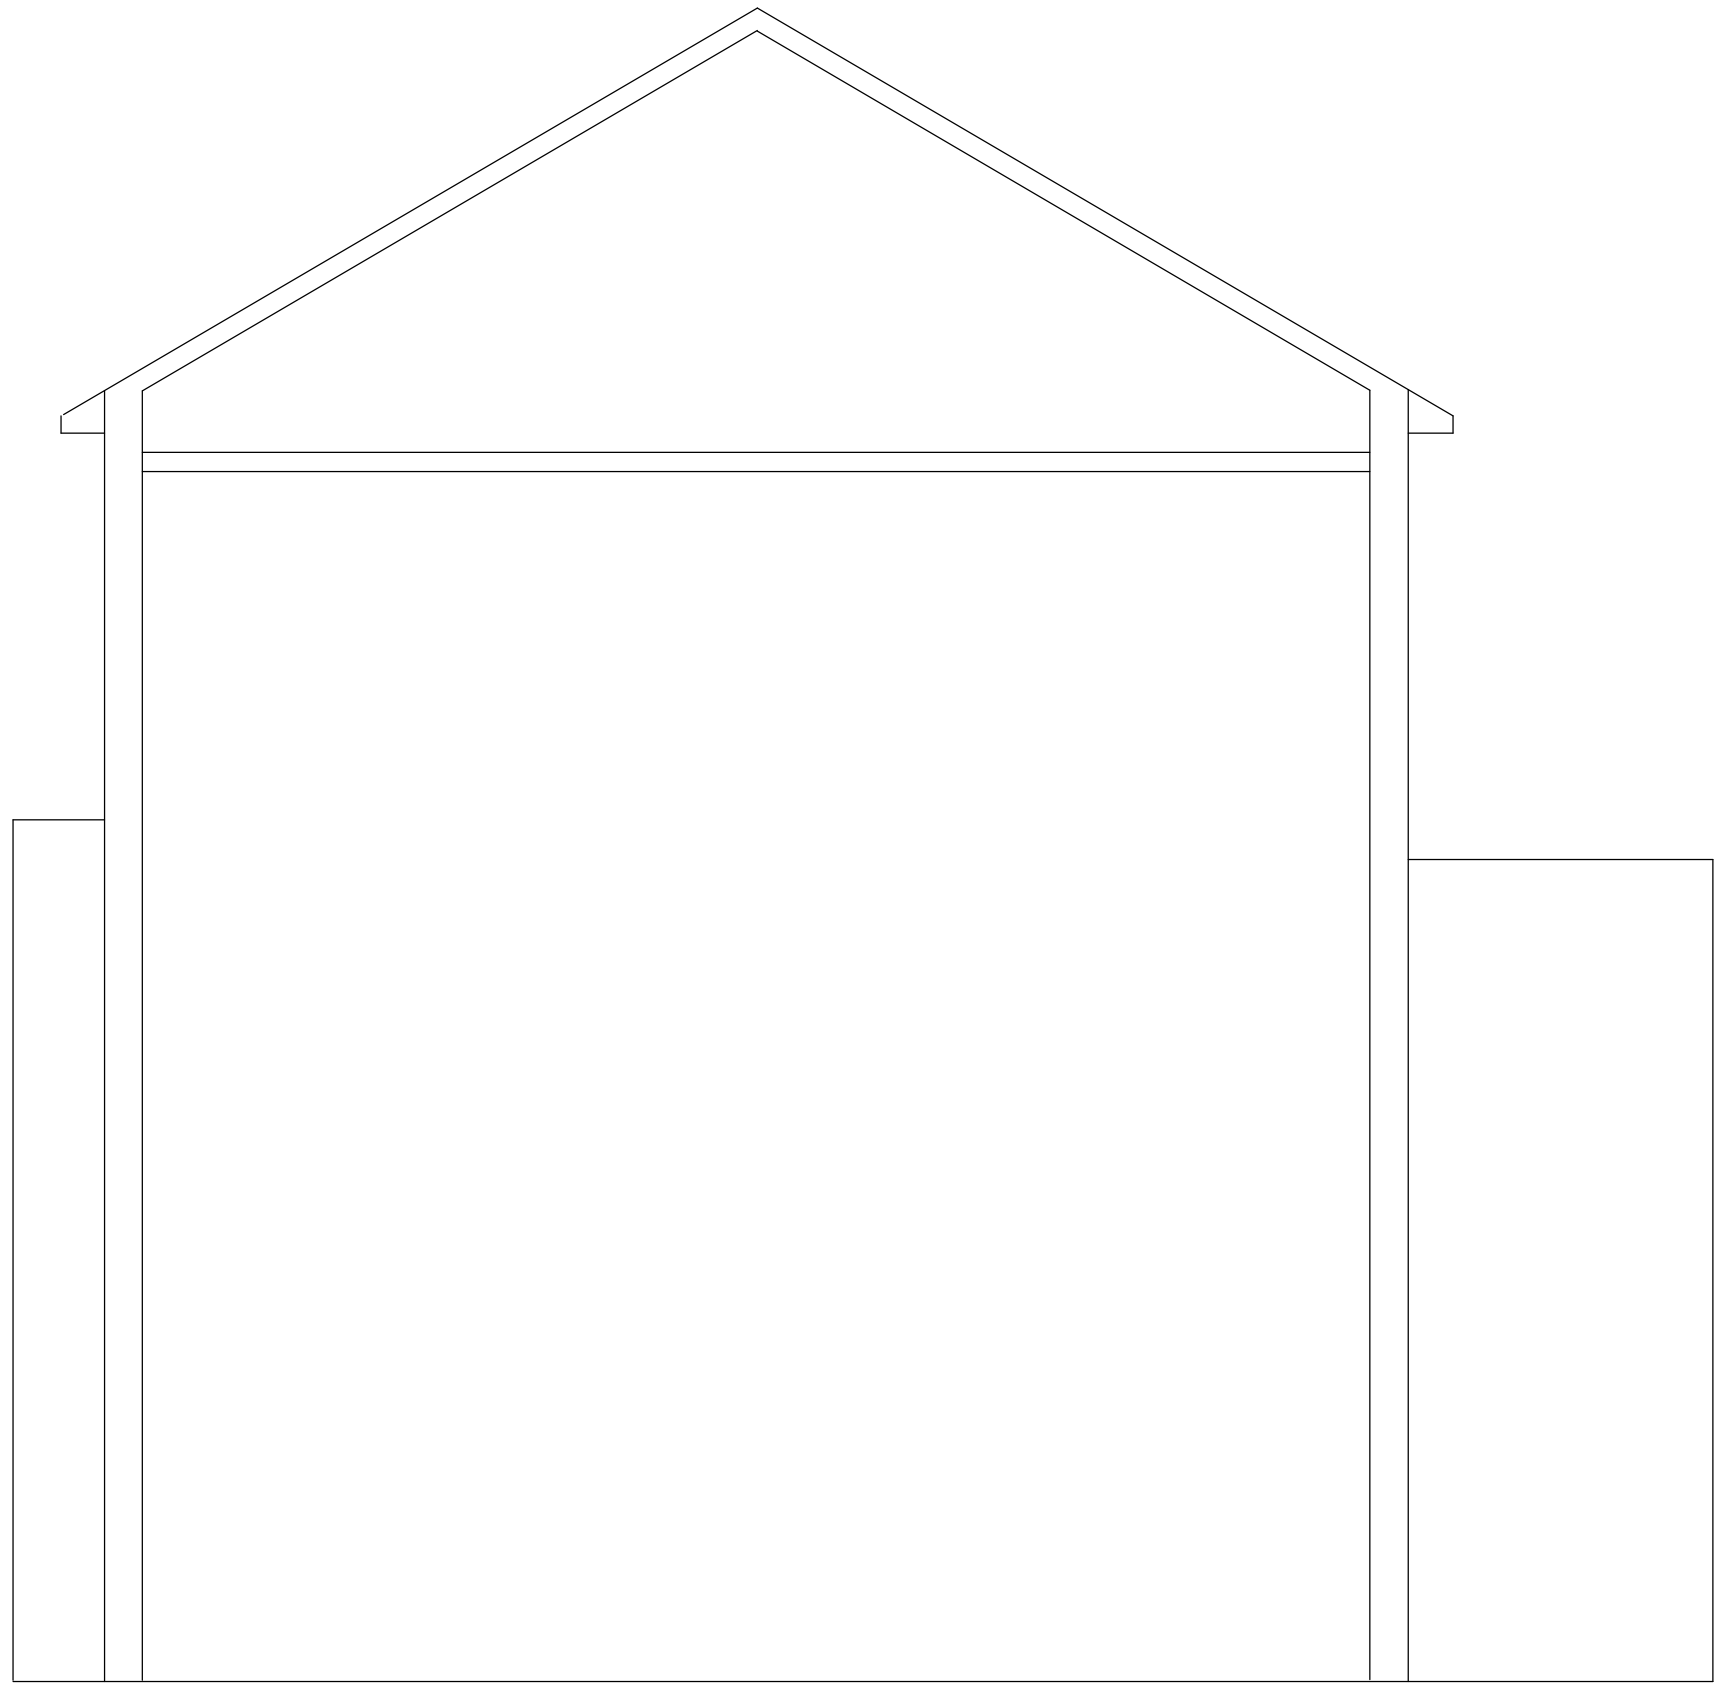

REV/NOTES:
Where building to the boundaries the adjacent owner is to be informed under the terms of the Party Wall Act 1996 and its provisions followed. Where building over boundaries the adjacent owner is to be served notice under section 62 of the Town & Country Planning Act 1990.
© This drawing and the works depicted are the copyright of GT Designz and may not be reproduced or amended except by written permission of GT Designz.


Application:
Rear Dormer and 2 sky lights @ front.
Client: Mr Stephen Newman Date: 29th Nov 2010
Site: 37 Chetwynd Road, London, NW5 1 BX Drawn By: Gurps Benning
Scale: Refer to Drawing @ A3 Dwg.No: GTD031 - 06

EXISTING SECTION THROUGH
Scale 1:50


G T DESIGNZ LTD
Building Designs & Technical services
82a Holyhead Road
Wednesbury Email : www.gtdesignzLtd.com
West Midlands Tel : 0208 212 7981 Mob : 07854 351 934
WS10 7PA Email : enquiries@gtdesignzLtd.com

Copyright © 2010 GT Designz LTD
(All rights reserved)

Metres

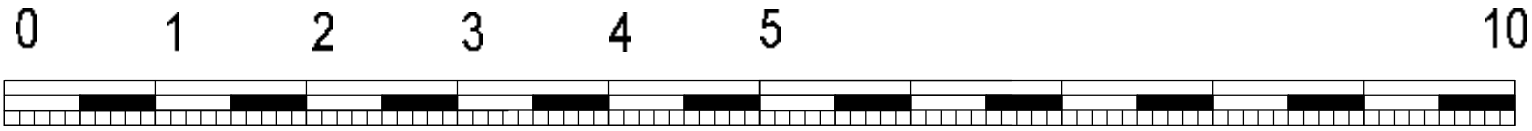

SCALE 1 : 50

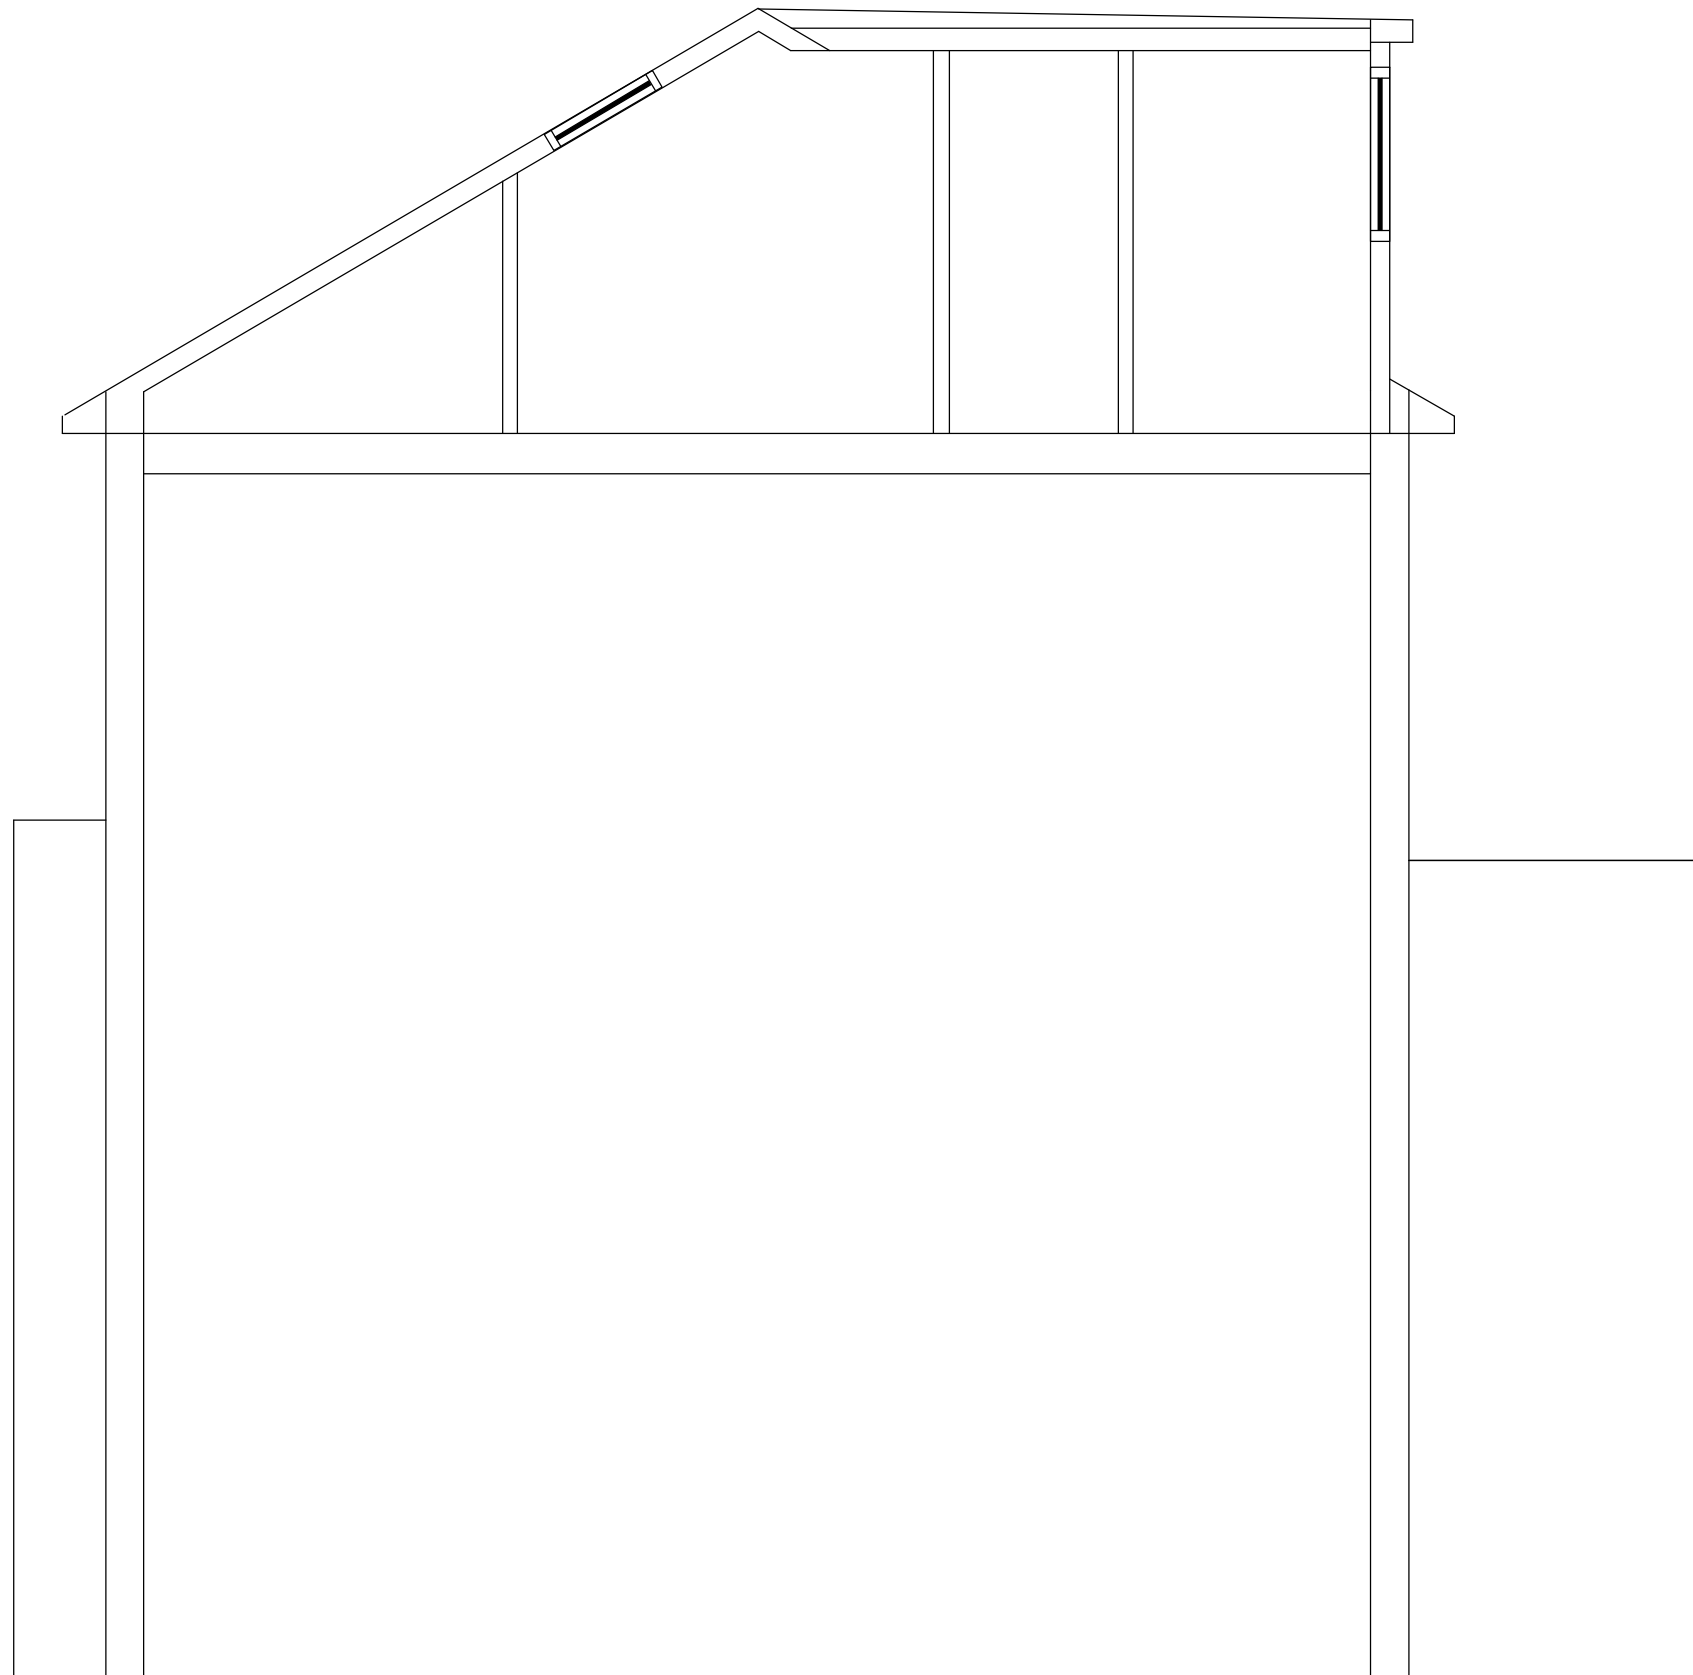

PROPOSED SECTION THROUGH
Scale 1:50

REV/NOTES:
 Where building to the boundaries the adjacent owner is to be informed under the terms of the Party Wall Act 1996 and its provisions followed. Where building over boundaries the adjacent owner is to be served notice under section 62 of the Town & Country Planning Act 1990.
 © This drawing and the works depicted are the copyright of GT Designz and may not be reproduced or amended except by written permission of GT Designz.

Application:
Rear Dormer and 2 sky lights @ front.
 Client: Mr Stephen Newman Date: 29th Nov 2010
 Site: 37 Chetwynd Road, London, NW 5 1 BX Drawn By: Gurps Benning
 Scale: Refer to Drawing @ A3 Dwg.No: GTD031 - 07

G T DESIGNZ LTD
Building Designs & Technical services

82a Holyhead Road
 Wednesbury West Midlands WS10 7PA
 Email : www.gtdesignzLtd.com
 Tel : 0208 212 7981 Mob : 07854 351 934
 Email : enquiries@gtdesignzLtd.com

Copyright © 2010 GT Designz LTD
 (All rights reserved)