


SIDE ELEVATION

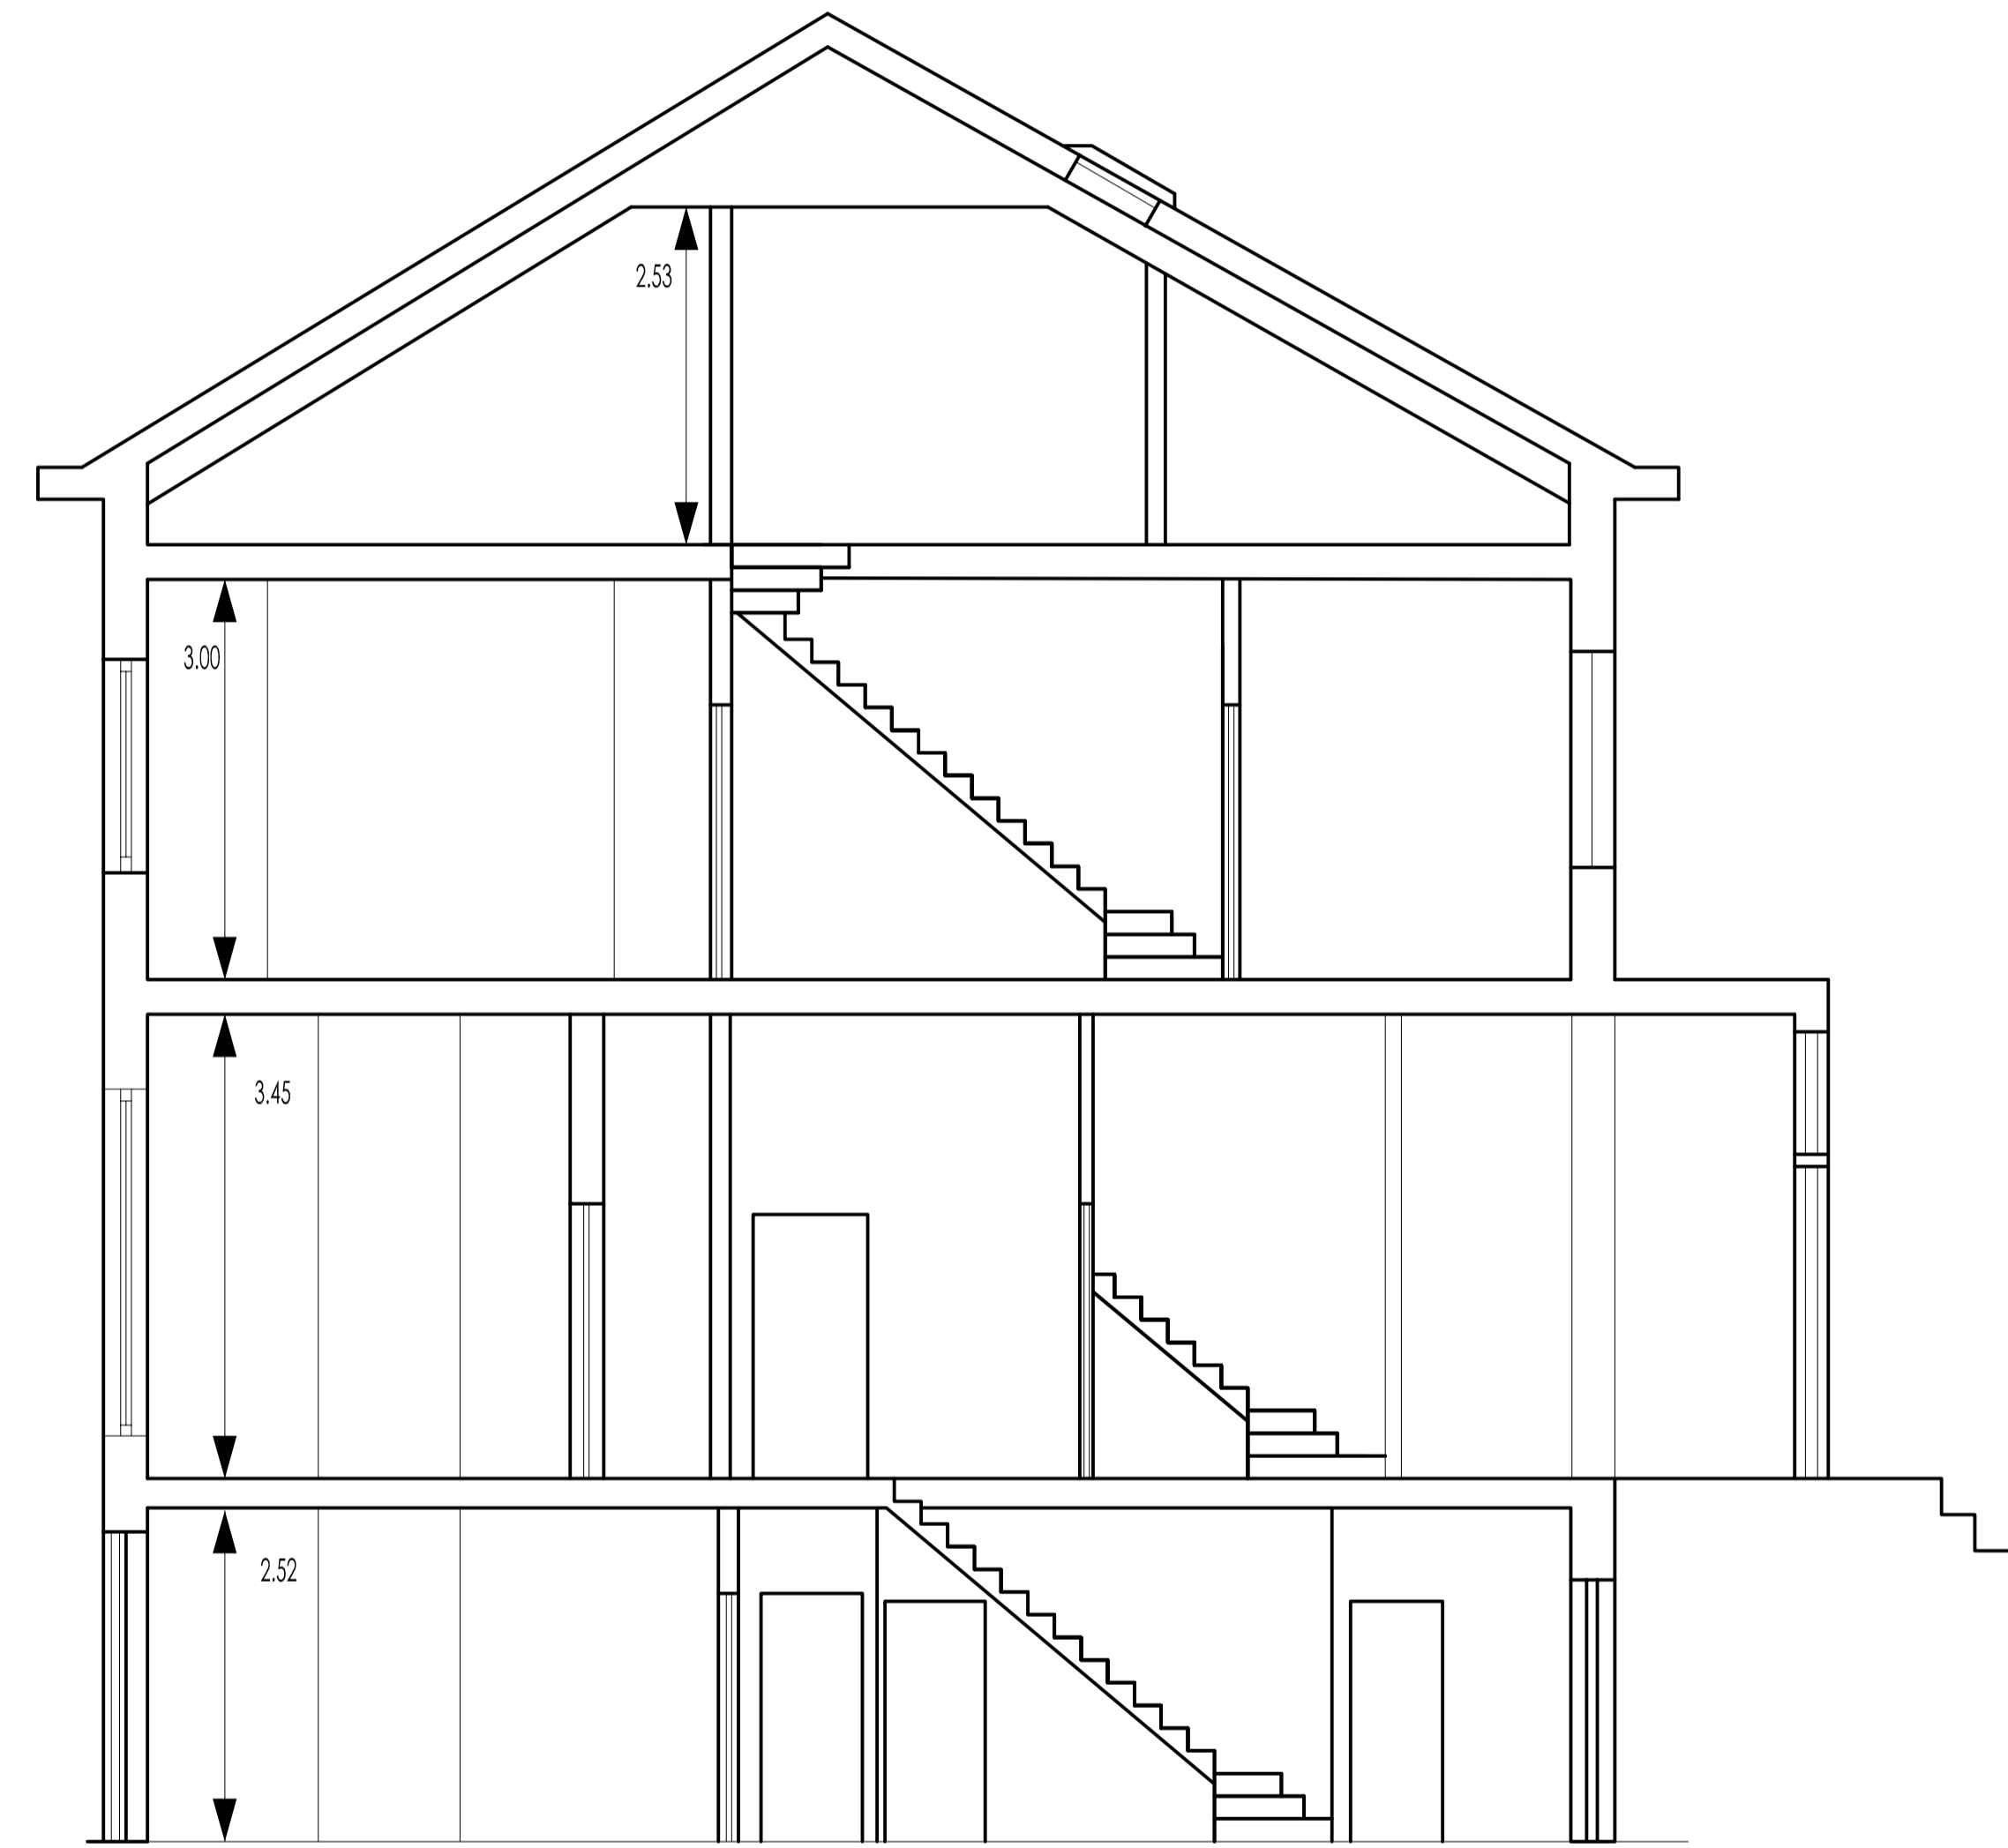

SECTION

Notes

Copyright of this drawing and contents remain with Collett Zarzycki.

Do not scale from drawings.  
The contractor is to verify dimensions on site prior to the commencement of work. Any discrepancies are to be reported to the Architect / Supervising Officer immediately.

If in doubt - seek clarification.

All work must comply with the current Building Regulations and local Byelaws. No materials are to be used or method of workmanship employed unless conformity with the current Codes of Practice & British Standards is ensured.

Rev	Date	Notes
A	06/12/10	Changes made
-	06/12/10	Issued to client

**COLLETT~ZARZYCKI  
LIMITED**

28 FERHEAD ROAD LONDON W9 3ET  
TEL: 020 8969 6967 FAX: 020 8960 6480  
E-MAIL: matt@czltd.co.uk

ARCHITECTURE INTERIOR DESIGN  
FURNITURE LANDSCAPING

Job

21 HARBEN ROAD

Title

EXISTING SIDE  
ELEVATION & SECTION

Date	Scale	Number	Rev
07/12/10	1:50@A1	1016/04	A

Drawing Status