


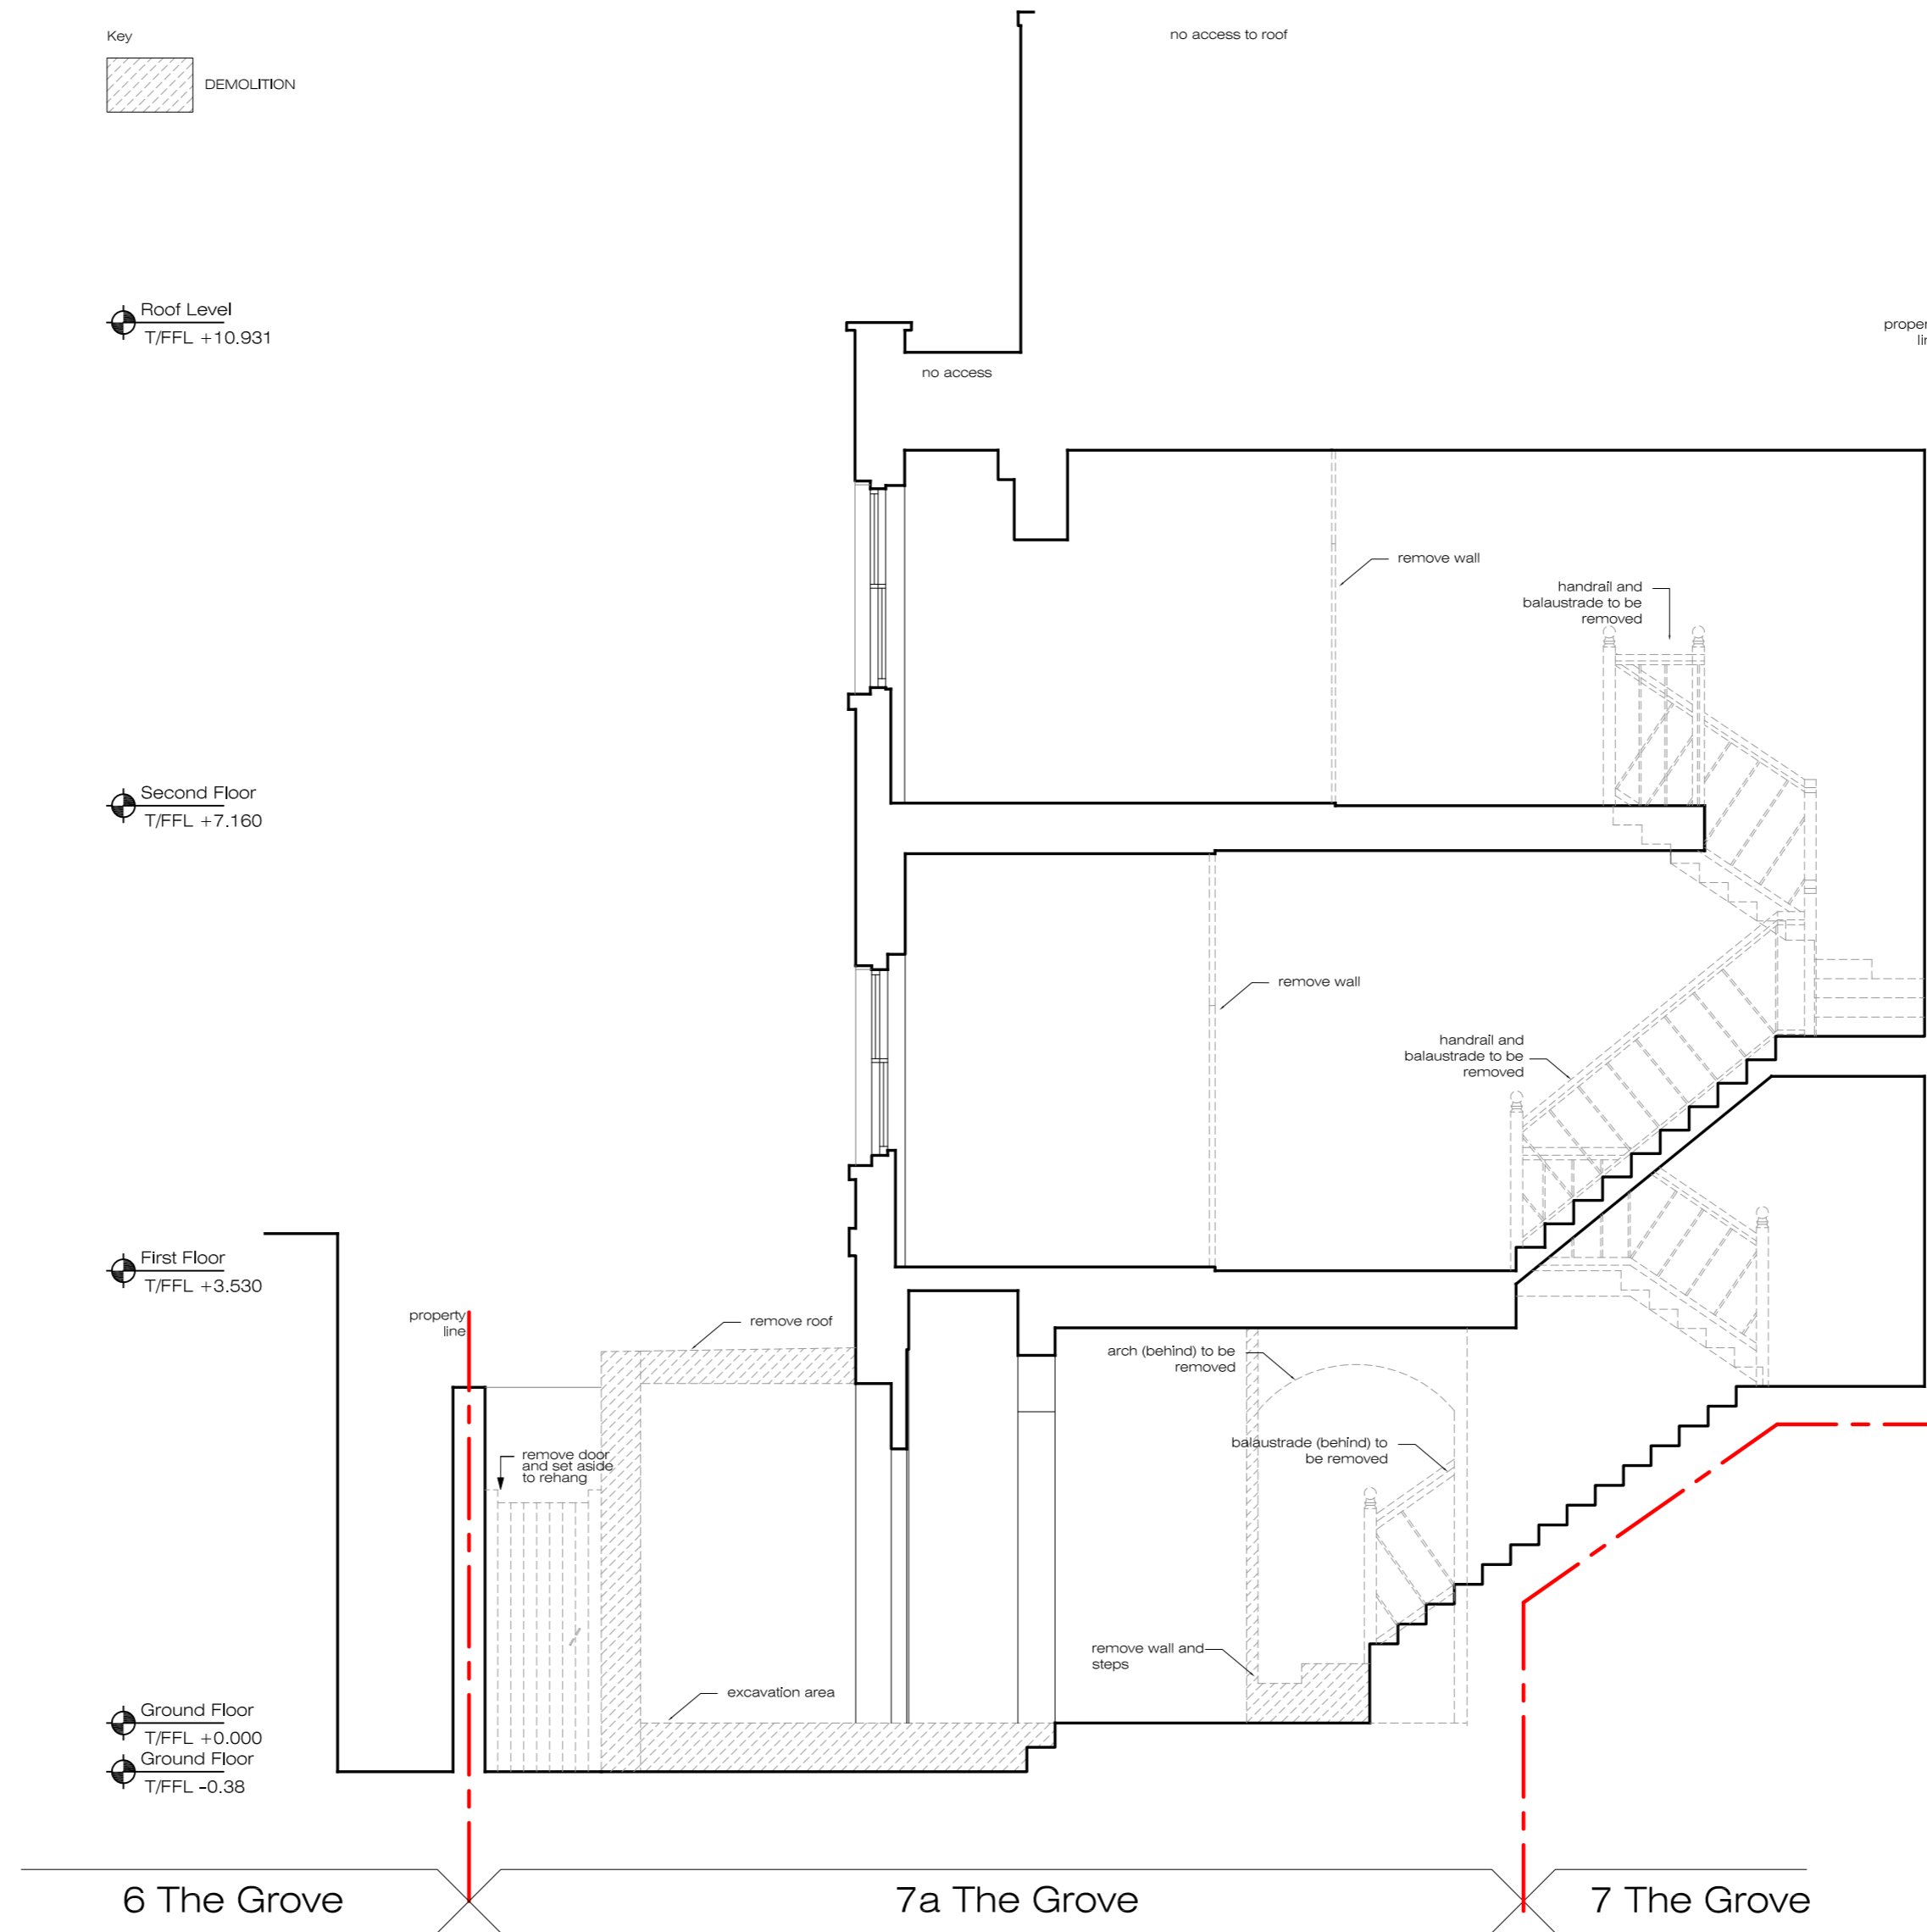
Key  
 DEMOLITION

Roof Level  
 T/FFL +10.931


Second Floor  
 T/FFL +7.160

First Floor  
 T/FFL +3.530

Ground Floor  
 T/FFL +0.000  
 Ground Floor  
 T/FFL -0.38



01 Existing Section A-A  
 scale: 1:50

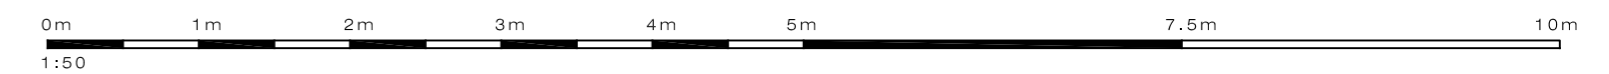

**PLEASE NOTE:**  
 1. All dimensions to be checked on site before fabrication.  
 2. Contractor to refer to engineers drawings before proceeding with works.  
 3. All drawings and designs are covered by design right (intellectual property), and may not be distributed, copied or issued without written permission of the architect.  
 4. All design concepts are the sole property of the architect and no alterations, reproductions or copies may be made without written permission of the architect.  
 5. These drawings are subject to any variation required or recommendation by any statutory authority, or for the better carrying out of the works.  
 6. Samples to be provided by contractor for the architect approval.  
 7. All finishes to architect satisfaction.  
 8. All drawings to be approved by the architect before construction.

**ADDITIONAL NOTES:**

No.	Revised by	Date	By	Revised for	Drawn by	Revised by

Client: PRIVATE CLIENT  
 Project: 7A The Grove, London N6 6JU  
 Title: Existing Section A-A  
 Architect: SCHNEIDER DESIGNERS  
 Architecture, design, interiors  
 12, St. Giles, London WC2E 9BT  
 Tel: +44 (0) 20 7430 7105  
 www.schneiderdesigners.com

Status	
PLANNING	
Scale: 1:50 @ A2	Issue Date: 22-NOV-10
Drawing No: APL-08	
Project No: 10_07	Revision: 00

© copyright Schneider Designers 2009