
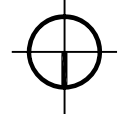


01 Proposed First Floor
scale: 1/50

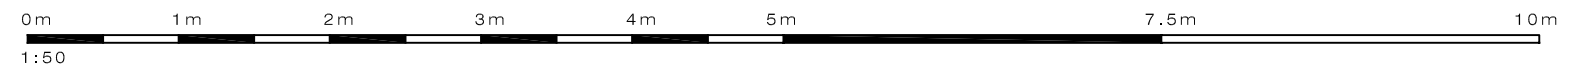

PLEASE NOTE:

- All dimensions to be checked on site before fabrication.
- Contractor to refer to engineers drawings before proceeding with works.
- All drawings and designs are covered by design right (intellectual property), and may not be distributed, copied or issue without written permission of the architect.
- All design concepts are the sole property of the architect and no adaptations, reproductions or copies may be made without written permission of the architect.
- These drawings are subject to any variation required or recommendation by any statutory authority, or for the better carrying out of the works.
- Samples to be provided by contractor for the architect approval.
- All finishes to architect satisfaction.
- All drawings to be approved by the architect before construction.

ADDITIONAL NOTES:

Rev	Issued for	Date	By	Issued	Rev	Issued for	Date	By	Issued

Client
PRIVATE CLIENT

Architect
SCHNEIDER DESIGNERS
architecture · design · interiors
15 Eldon Grove, London NW3 8PT
Tel: +44 (0) 20 7435 7105
enquiries@schneiderdesigners.co.uk
www.schneiderdesigners.co.uk

Project
7A The Grove
London N6 6JU

Title
PROPOSED FIRST FLOOR

Status
PLANNING

Scale
1:50 @ A3

Drawn
AS

Issued
AN

Date
22-NOV-10

Drawing No
APL-12

Project No
10_07

Revision
00