



Key
 NEW WALL

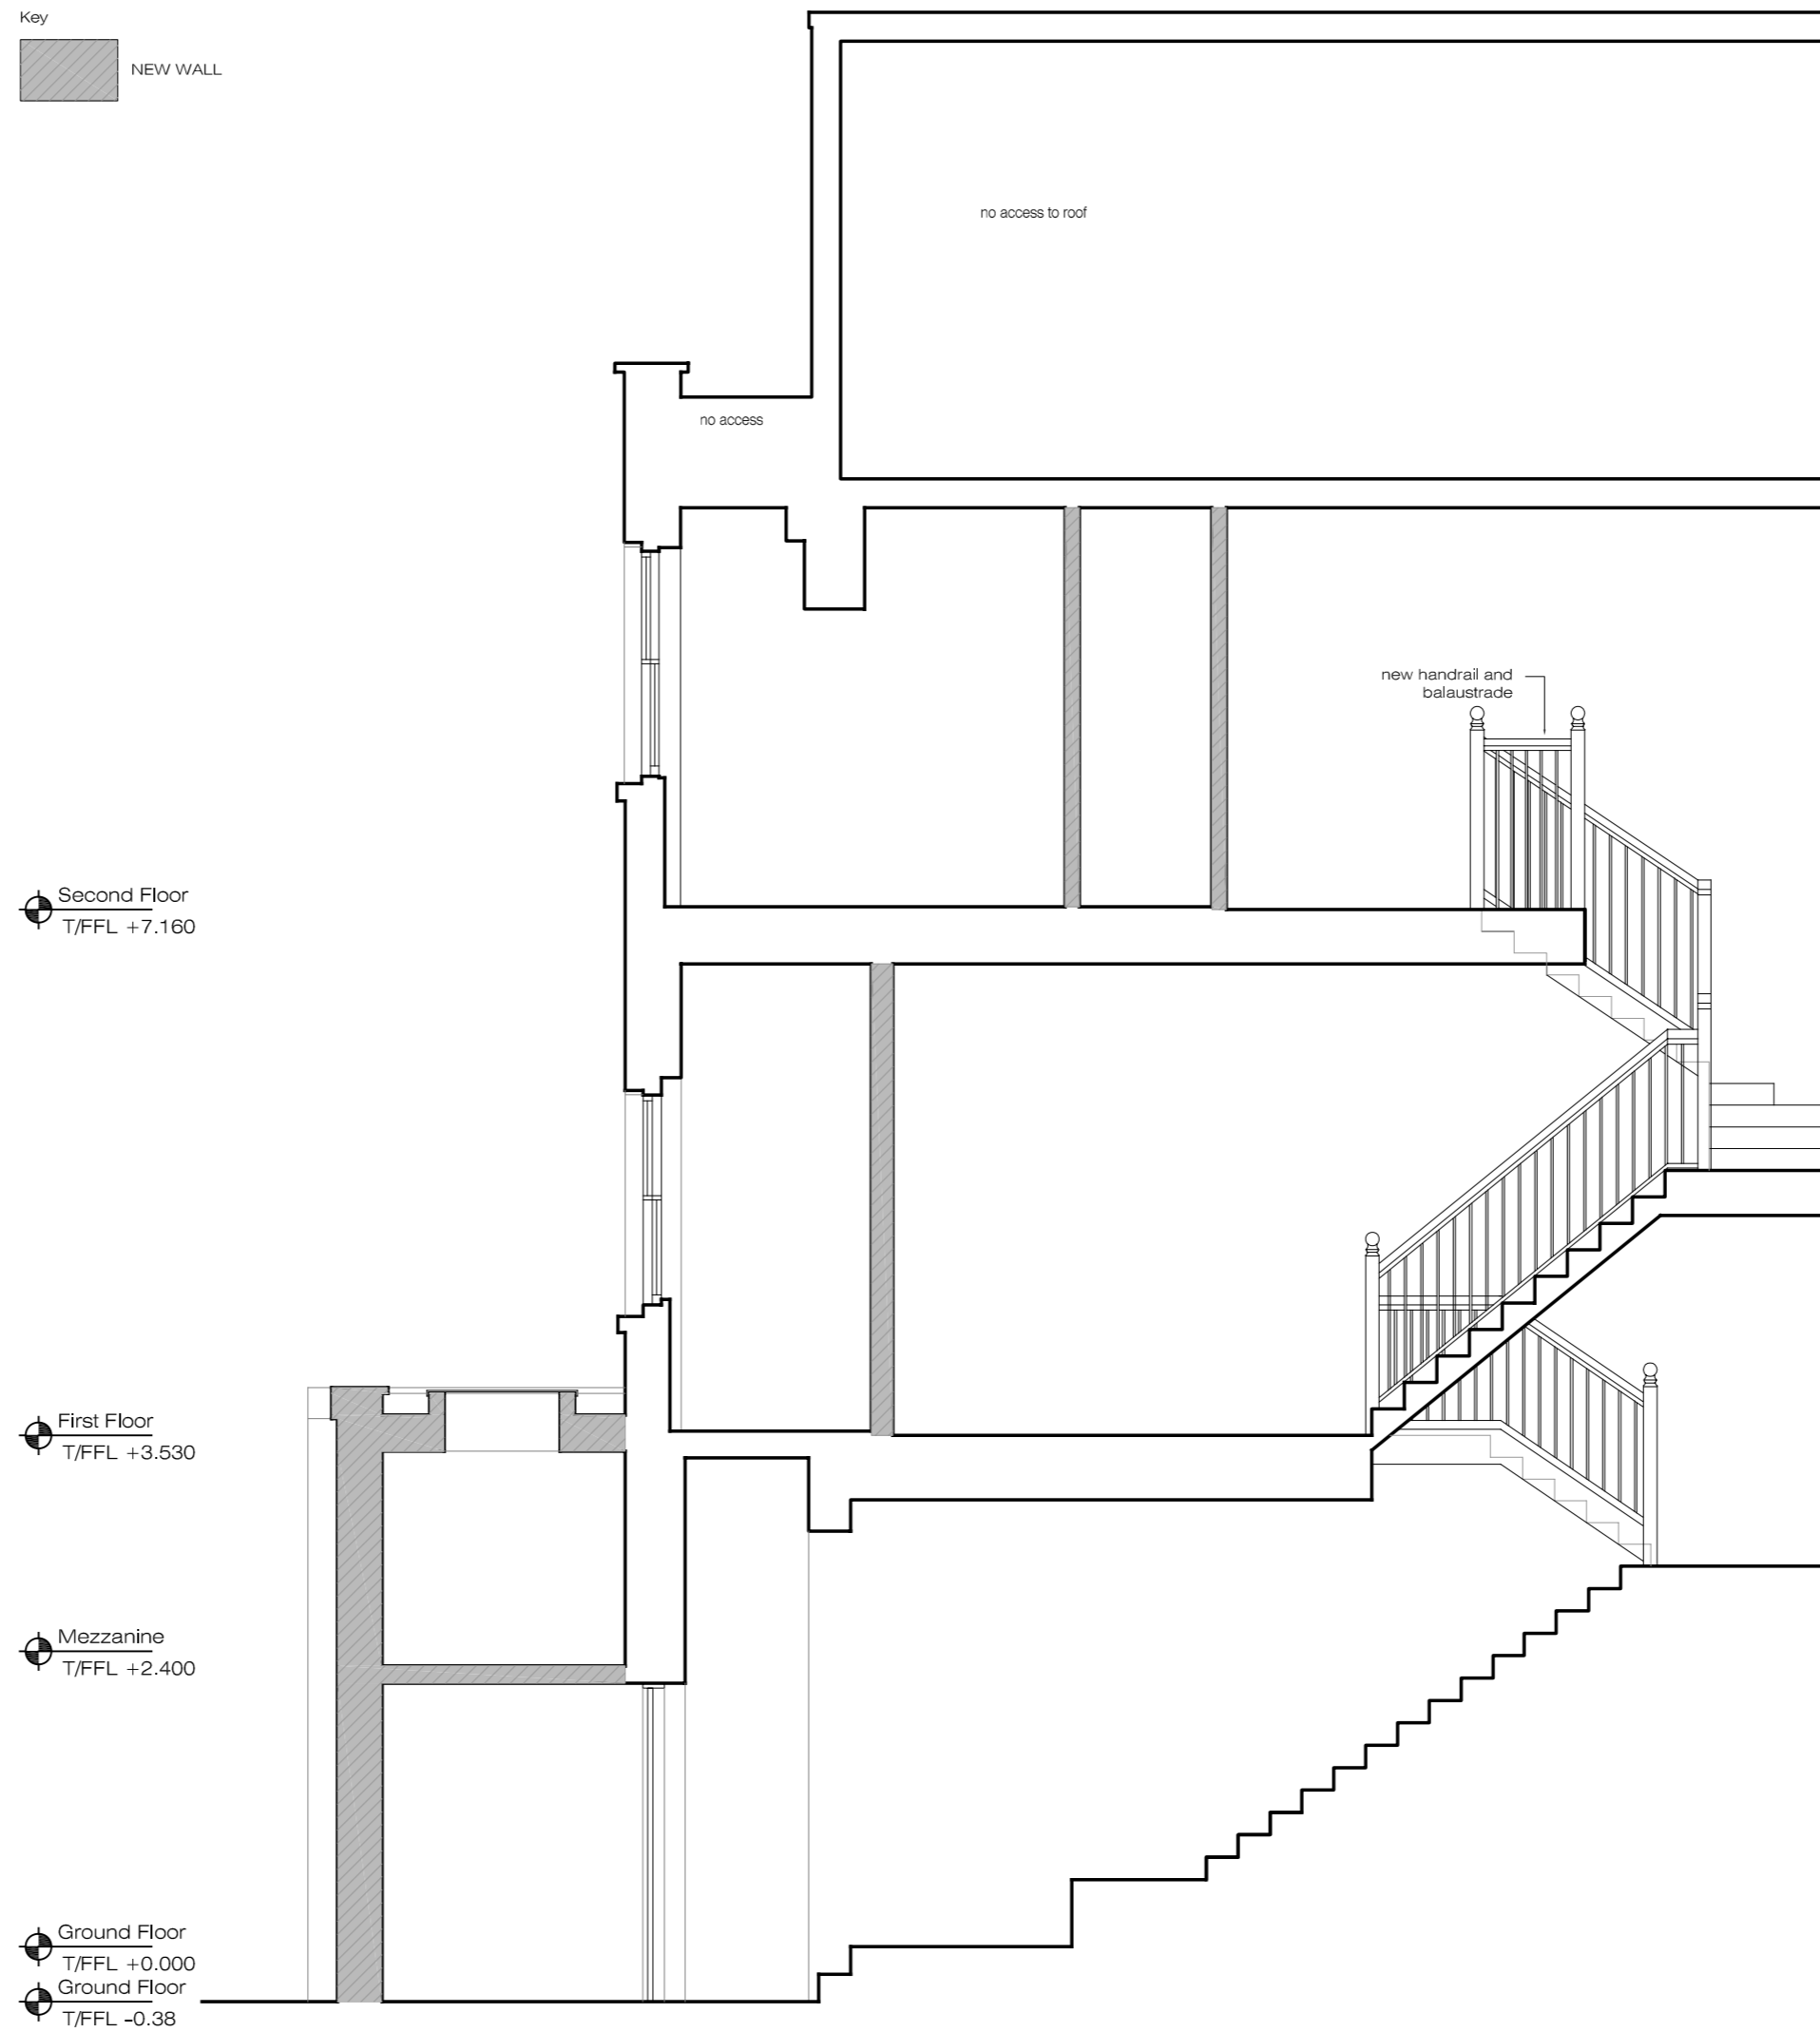

01 Proposed Section A-A
 scale: 1/50

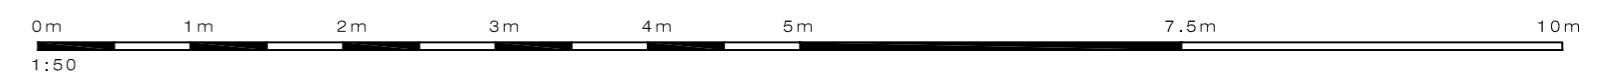

PLEASE NOTE:

- All dimensions to be checked on site before fabrication.
- Contractor to refer to engineers drawings before proceeding with works.
- All drawings and designs are covered by design right (intellectual property), and may not be distributed, copied or issue without written permission of the architect.
- All design concepts are the sole property of the architect and no adaptations, reproductions or copies may be made without written permission of the architect.
- These drawings are subject to any variation required or recommendation by any statutory authority, or for the better carrying out of the works.
- Samples to be provided by contractor for the architect approval.
- All finishes to architect satisfaction.
- All drawings to be approved by the architect before construction.

ADDITIONAL NOTES:

Rev	Issued for	Date	By	Issued for	Date	By	Issued for
01	Issue	2010-11-22	AS	AS			
02	Issue	2010-11-22	AS	AS			

Client	PRIVATE CLIENT
Project	7A The Grove London N6 6JU
Architect	SCHNEIDER DESIGNERS architecture · design · interior
18 Bloor Street, London W8D 8PF Tel: +44 (0) 20 7 430 7103 www.schneiderdesigners.com	

Proposed Section A-A		Status PLANNING	
Scale	1:50 @ A2	Drawn	AS
Project No	APL-17	Date	22-NOV-10
Revision	10_07	Revision	00