


Key
 NEW WALL



01 Proposed Section B-B
 scale: 1/50

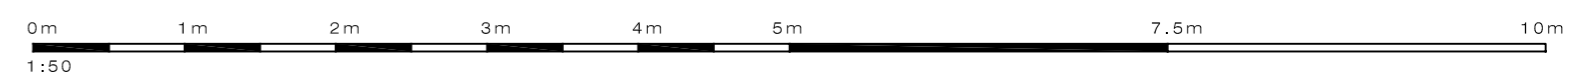

PLEASE NOTE:

- All dimensions to be checked on site before fabrication.
- Contractor to refer to engineers drawings before proceeding with works.
- All drawings and designs are covered by design right (intellectual property), and may not be distributed, copied or issue without written permission of the architect.
- All design concepts are the sole property of the architect and no adaptations, reproductions or copies may be made without written permission of the architect.
- These drawings are subject to any variation required or recommendation by any statutory authority, or for the better carrying out of the works.
- Samples to be provided by contractor for the architect approval.
- All finishes to architect satisfaction.
- All drawings to be approved by the architect before construction.

ADDITIONAL NOTES:

| Rev | Revised by | Date | By | Revised by | Date | By | Revised by |
|-----|------------|------|----|------------|------|----|------------|
| | | | | | | | |
| | | | | | | | |
| | | |
|---|--|---|
| Client PRIVATE CLIENT | Project 7A The Grove London N6 6JU | Status PLANNING |
| Architect SCHNEIDER DESIGNERS architecture · design · interiors 1, Old Street, London EC1A 9DU Tel: +44 (0) 20 7430 7100 www.schneiderdesigners.com | Proposed Section B-B | Scale/Date 1:50 @ A2 AS AN 22-NOV-10 |
| Project No. 10_07 | Revision 00 | Drawing No. APL-18 |