



**07** Typical Painted softwood 4 panel door  
Scale 1:10

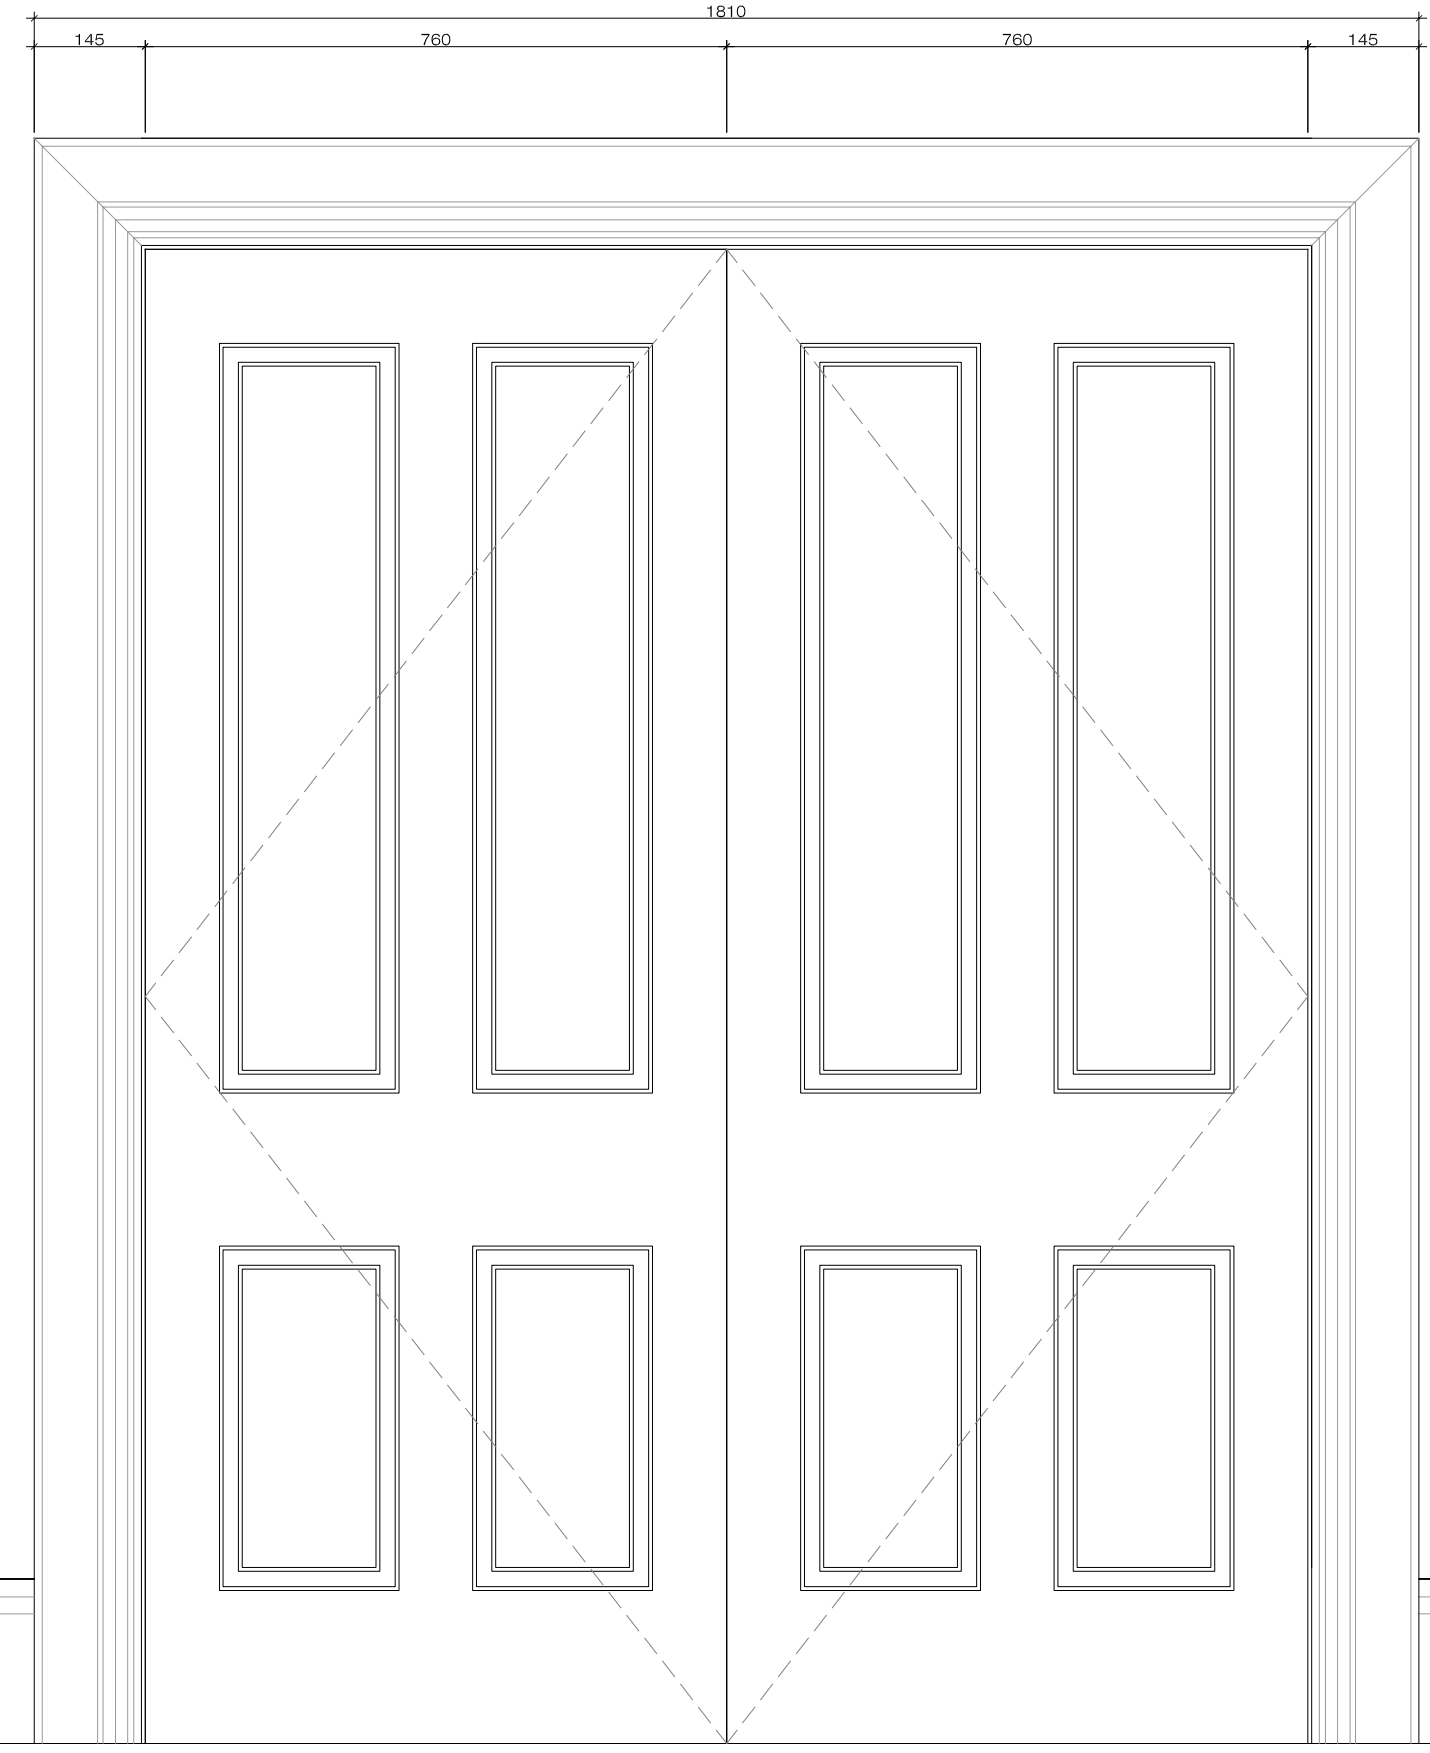


**06** Typical Painted softwood double door  
Scale 1:10

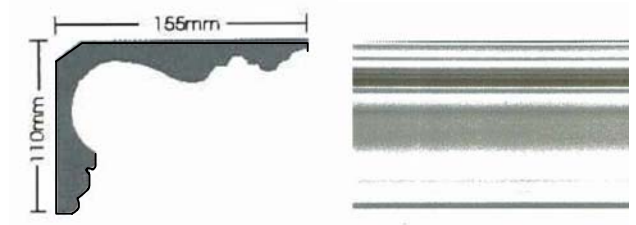


Notes:  
Small Victorian (Ref - PC 0551)  
Height 110mm  
Projection 155mm

**05** Cornice by conservation specialist  
Scale: NTS

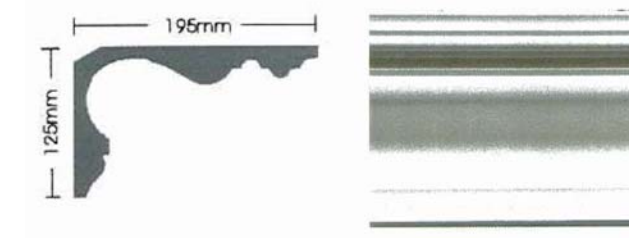


Notes:  
Large Victorian (Ref - PC 0552)  
Height 125mm  
Projection 195mm

**04** Cornice by conservation specialist  
Scale: NTS

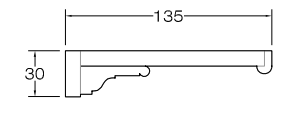


Notes:  
Softwood Pine, 135x30mm  
Manufacturer - Winther Bowne  
Ref - PM222

**03** Detail of composite softwood architrave to double doors  
Scale: NTS

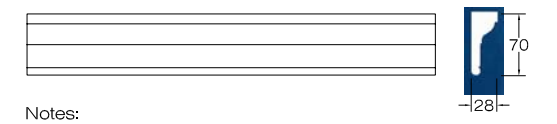

Notes:  
Softwood Pine, 70x28mm  
Manufacturer - Winther Bowne  
Ref - PM260

**02** Detail of softwood moulded architrave to single door  
Scale: NTS

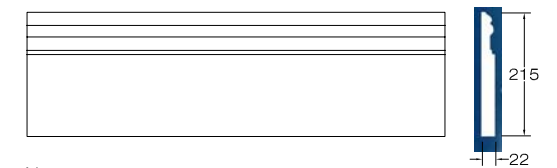

Notes:  
Softwood Pine, 215x22mm  
Manufacturer - Winther Bowne  
Ref - PM234

**01** Detail of softwood moulded skirting  
Scale: NTS

**PLEASE NOTE:**

- All dimensions to be checked on site before fabrication.
- Contractor to refer to engineers drawings before proceeding with works.
- All drawings and designs are covered by design right (intellectual property), and may not be distributed, copied or issue without written permission of the architect.
- All design concepts are the sole property of the architect and no adaptations, reproductions or copies may be made without written permission of the architect.
- These drawings are subject to any variation required or recommendation by any statutory authority, or for the better carrying out of the works.
- Samples to be provided by contractor for the architect approval.
- All finishes to architect satisfaction.
- All drawings to be approved by the architect before construction.

**ADDITIONAL NOTES:**

Rev	Issued for	Date	By	Issued	Rev	Issued for	Date	By	Issued
-	-	-	-	-	-	-	-	-	-

Client  
**PRIVATE CLIENT**

Project  
**7A The Grove, London N6 6JU**

Title  
**Proposed typical door, cornice and skirting to suit existing**

Status			
<b>Planning</b>			
Scale	Drawn	Issued	Date
various @ A3	SH	AG	22 Nov 10
Drawing No <b>APL- 20</b>			
Project No <b>10_07_A</b>			Revision <b>00</b>