


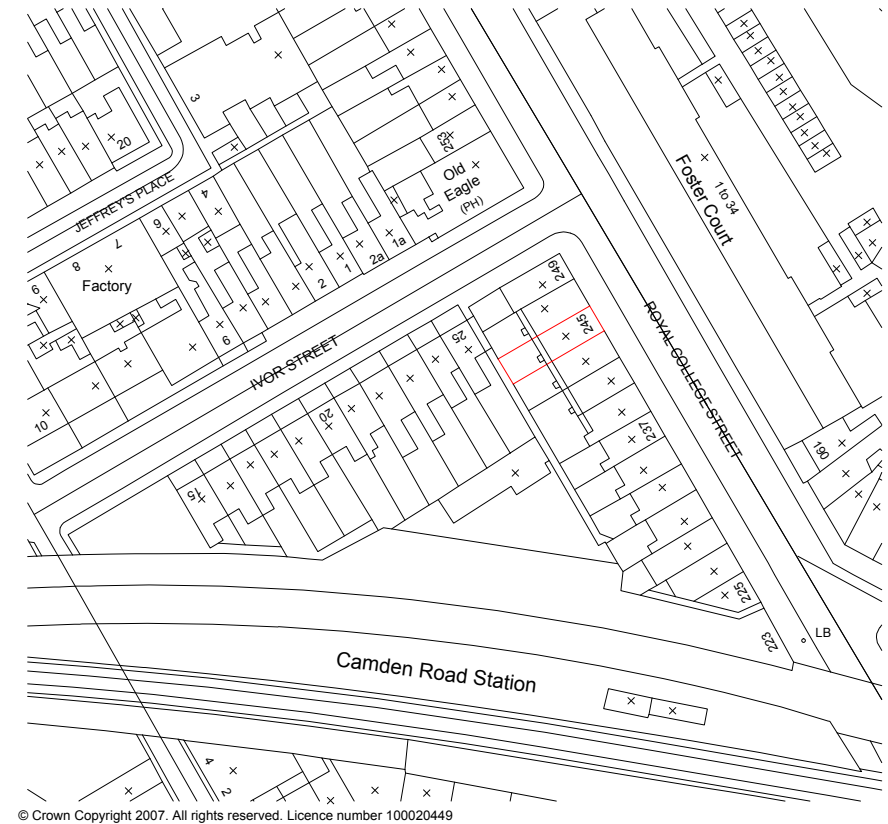

BLOCK PLAN
(scale: 1:500)



LOCATION PLAN
(scale: 1:1250)

BANCIL PARTNERSHIP	Project: 245, Royal College Street, London. NW1 9LT	Title: Block & Location Plan	Scale: as shown@A4
			Date: 11 2010
			Drawing No.: PL/VP/1827/RCS/06
			Revision:
27-29 The Broadway, Southall, Middx, UB1 1JY Tel: 020 8574 4546 Fax: 020 8574 4526			