




COURT YARD  
(South West)

Existing window penning enlarged to ground level to make doorway

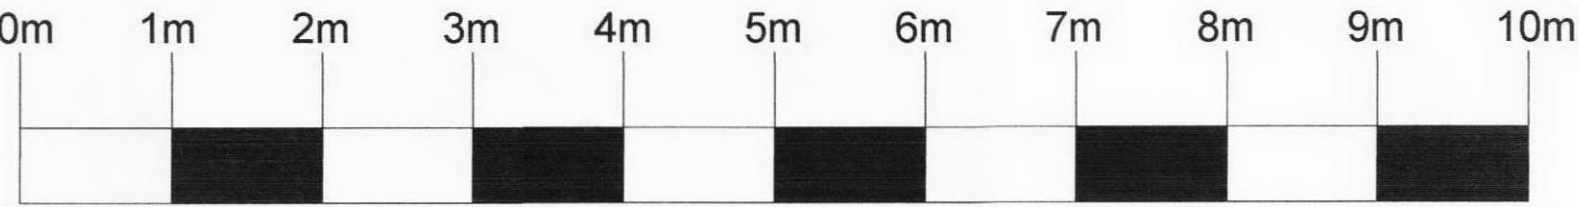

notes:

|   |            |                   |    |    |
|---|------------|-------------------|----|----|
| B | 26/10/2010 | General revisions | PD | MW |
| A | 12/10/2010 | General revisions | PD | MW |

| REV       | DATE | DESCRIPTION | DRAWN | CHECKED |
|-----------|------|-------------|-------|---------|
| Revisions |      |             |       |         |

CFW

Architects, Designers, Visualisers

Chaplin Farrant  
Wiltshire Limited

Bank Chambers  
69 High Street  
Winchester  
Hampshire  
SO23 9DA  
Tel: 01962 862234  
Fax: 01962 840506  
email: studio@cfw-architects.com  
www.cfw-architects.com

Also at:  
5 Granbury Place  
Southampton  
Hampshire  
SO14 0LG  
Norwich  
London

This drawing is copyright of the  
Architects and shall not be  
reproduced without their  
permission.  
Check all dimensions and report  
any errors or omissions.

PLANNING

Kensington College of Business

Student Accommodation  
4 Wild Court London

Proposed Elevations  
Court Yard 3

J10735

AE213

06/10/2010

PD

B

1:100@A1

MW