


1:100 @ A3

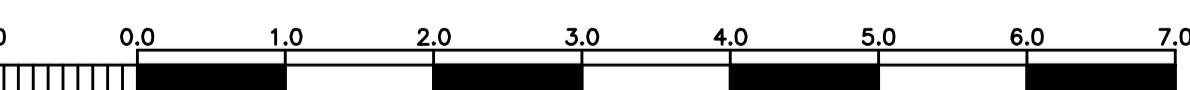

SECTION B - B
(A.O.D 19.00m)

revision	date	title	description of amendments

Omnibus, 39-41 North Road, London, N7 9DP Email: info@foundation-architecture.com

project **18 STUKELEY STREET WC2**

title **EXISTING SECTION BB**

scale 1:50 date JULY 2010 drawn checked job no. 4/5 sheet no. **E201** inc.

All dimensions to be verified on site.

*Scale is 1:50 AND 1:10 at A3