



NOTES:

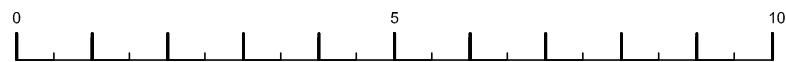

REVISIONS:

A	09.11.2010	PRELIMINARY ISSUE TO PLANNERS
B	22.11.2010	ISSUED TO CLIENT FOR COMMENTS
C	26.11.2010	ISSUED FOR PLANNING APPLICATION

bdAr architects designers is the trading name of bdAr Ltd

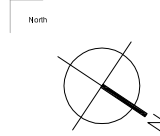

Client CRITERION MANAGEMENT	Project THE LORD JOHN RUSSELL PUBLIC HOUSE
Scale: 1:50@A1 1:100@A3	Drawn by YVY
Project No. CAM 8	Date NOVEMBER 2010
Checked by BD	Drawing No. CAM 8 - S4
	Rev C

bdAr architects designers
 Ground Floor South
 Staple Inn Buildings
 London WC1V 7PZ
 t: +44 (0)207 043 3551
 f: +44 (0)207 043 3552
 www.bdar.co.uk