



01 Existing Plan First Floor

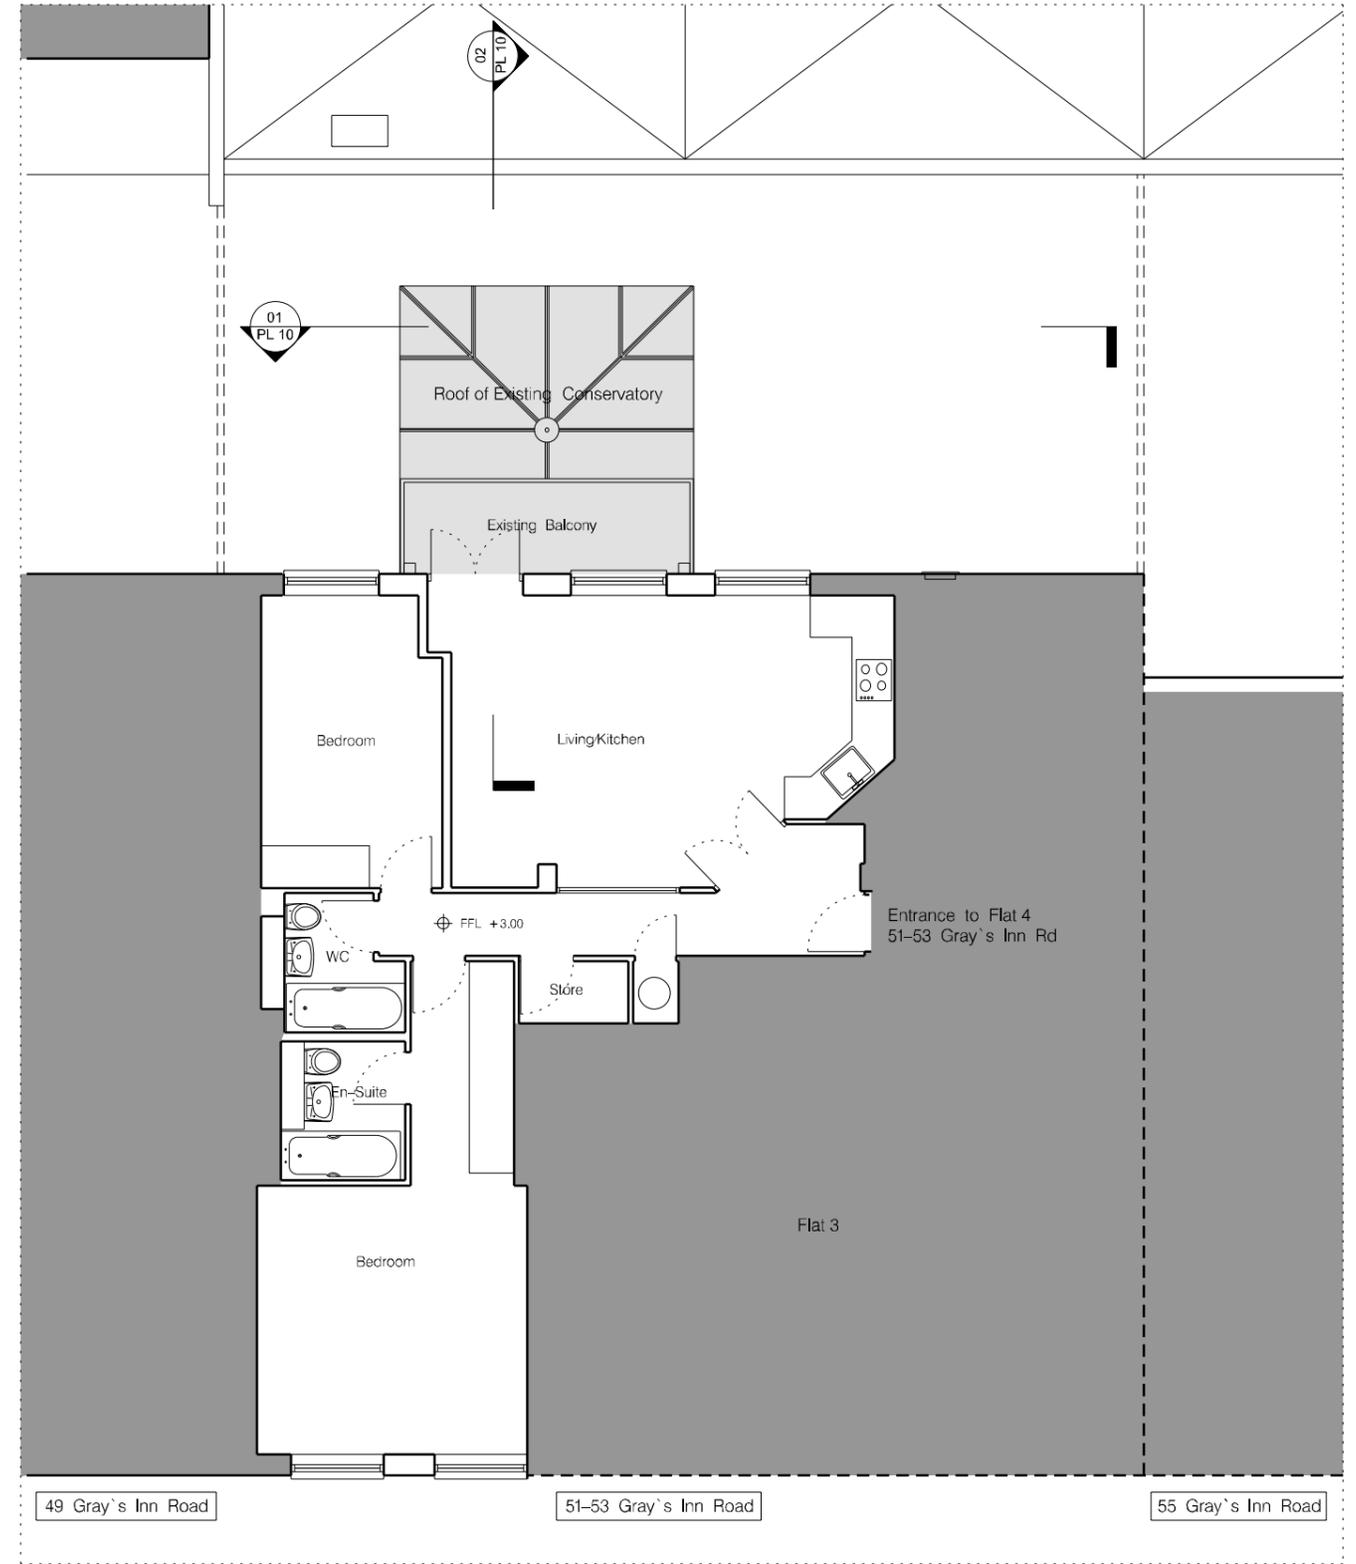

02 Existing Plan Second Floor

All levels are in metres. All dimensions and levels shall be verified on site before proceeding with works. Detailed site survey to be carried out to verify positions and level relationships with site features and ordnance survey. The architect must be notified of any discrepancy. Where building components are described in the specifications contractor designed, "construction" information relating to those components on this drawing represents design intent only.

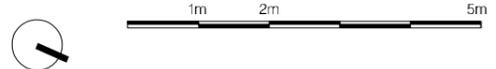

**MAAISTUDIO**  
 37 Scrutton Street  
 London EC2A 4HU  
 Tel 07980642009  
 Email maa@maastudio.com

51-53 Gray's Inn Road  
 EXISTING PLANS  
 PLANNING  
 PL 08

Scale: 1:100 @A3 1:50 @A1  
 November 2010

1 / Revision