


49 Gray's Inn Road      51-53 Gray's Inn Road      55 Gray's Inn Road


01 Approved Plan First Floor

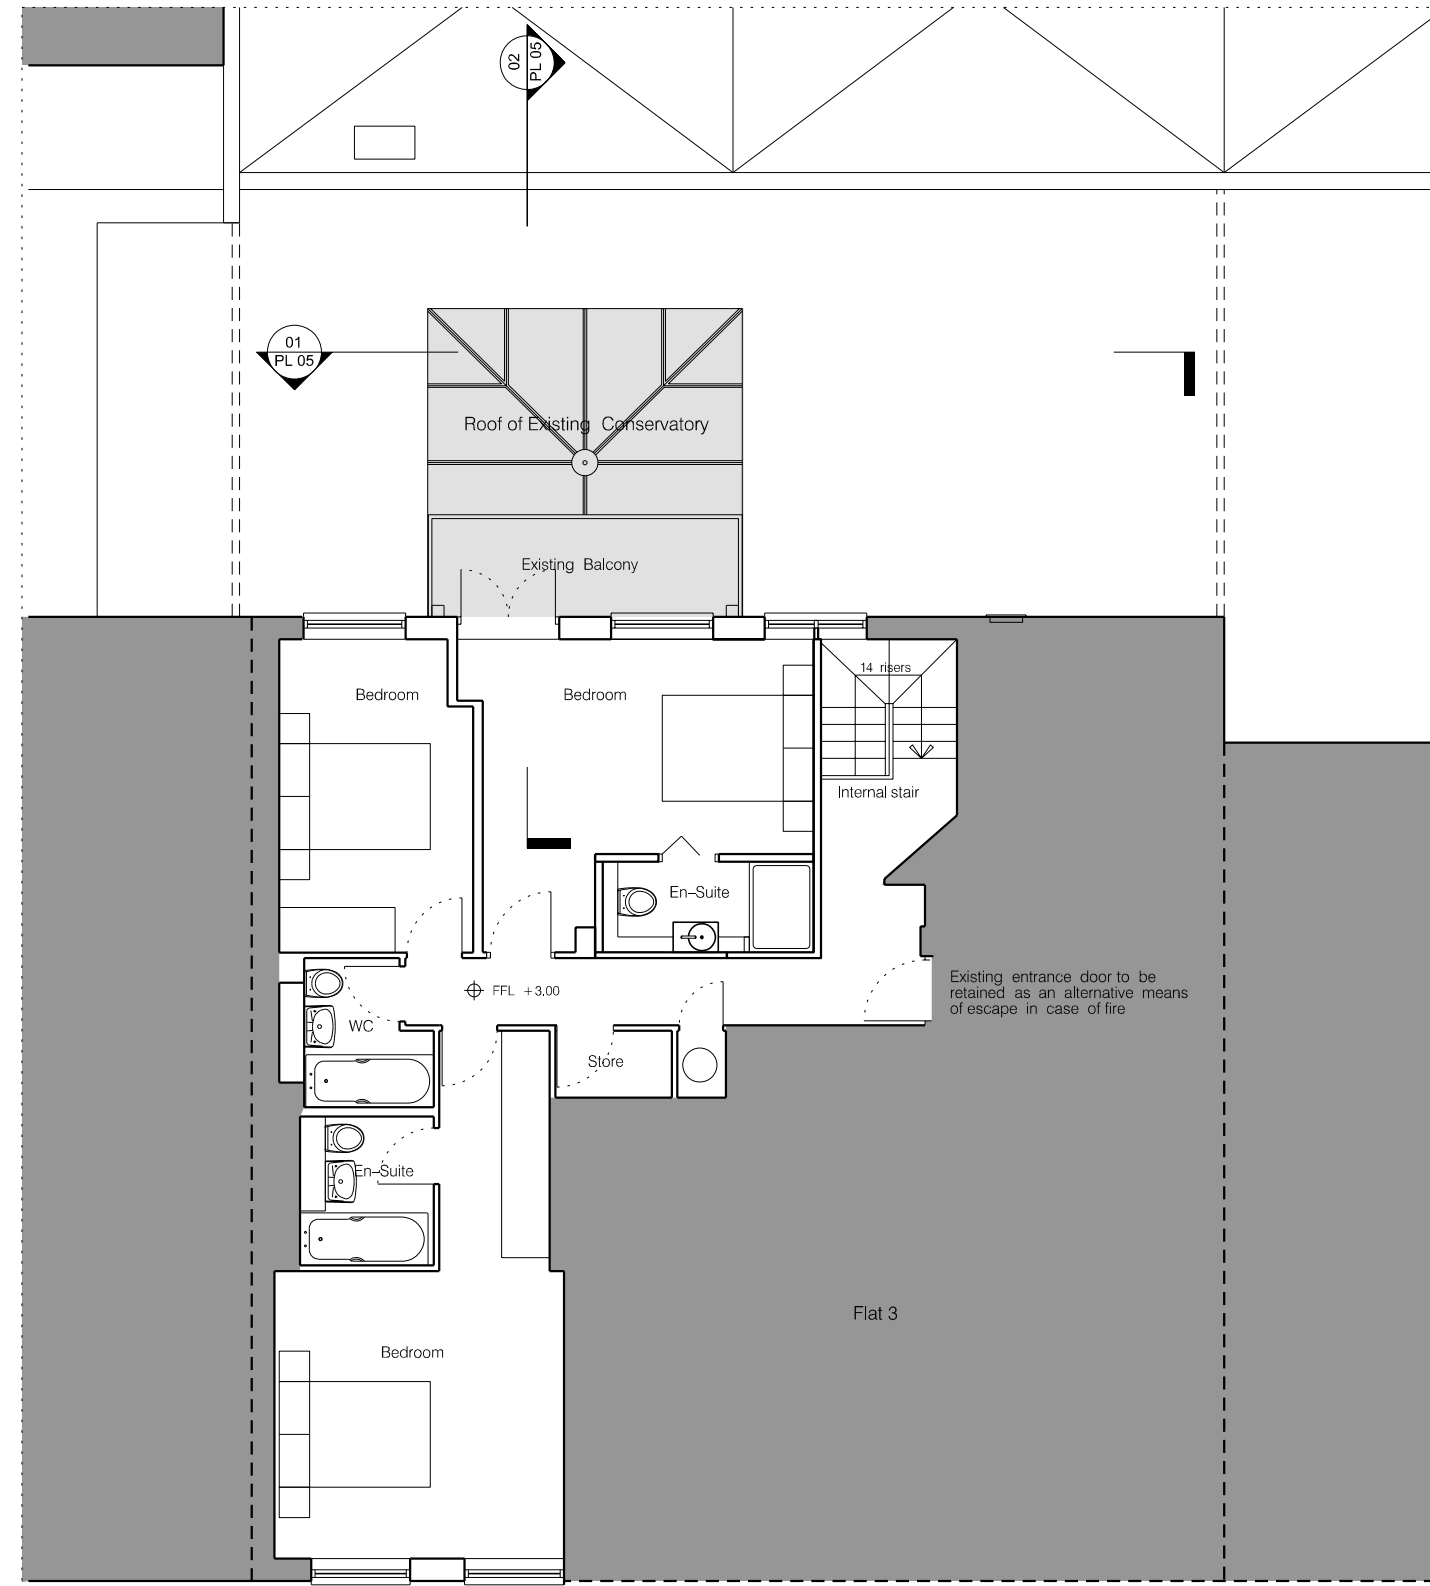

49 Gray's Inn Road      51-53 Gray's Inn Road      55 Gray's Inn Road

02 Approved Plan Second Floor

All levels are in metres. All dimensions and levels shall be verified on site before proceeding with works. Detailed site survey to be carried out to verify positions and level relationships with site features and ordnance survey. The architect must be notified of any discrepancy. Where building components are described in the specifications as contractor designed, "construction" information relating to those components on this drawing represents design intent only.

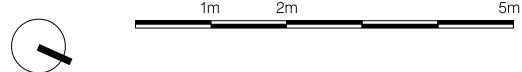

**MAAISTUDIO**  
 37 Scrutton Street  
 London EC2A 4HU  
 Tel 07980842009  
 Email maa@maastudio.com

51-53 Gray's Inn Road  
 APPROVED PLANS  
 PLANNING  
 PL 02

Scale: 1:100 @A3      1: 50 @A1  
 November 2010

1 / Revision