


01 Proposed Elevation North West

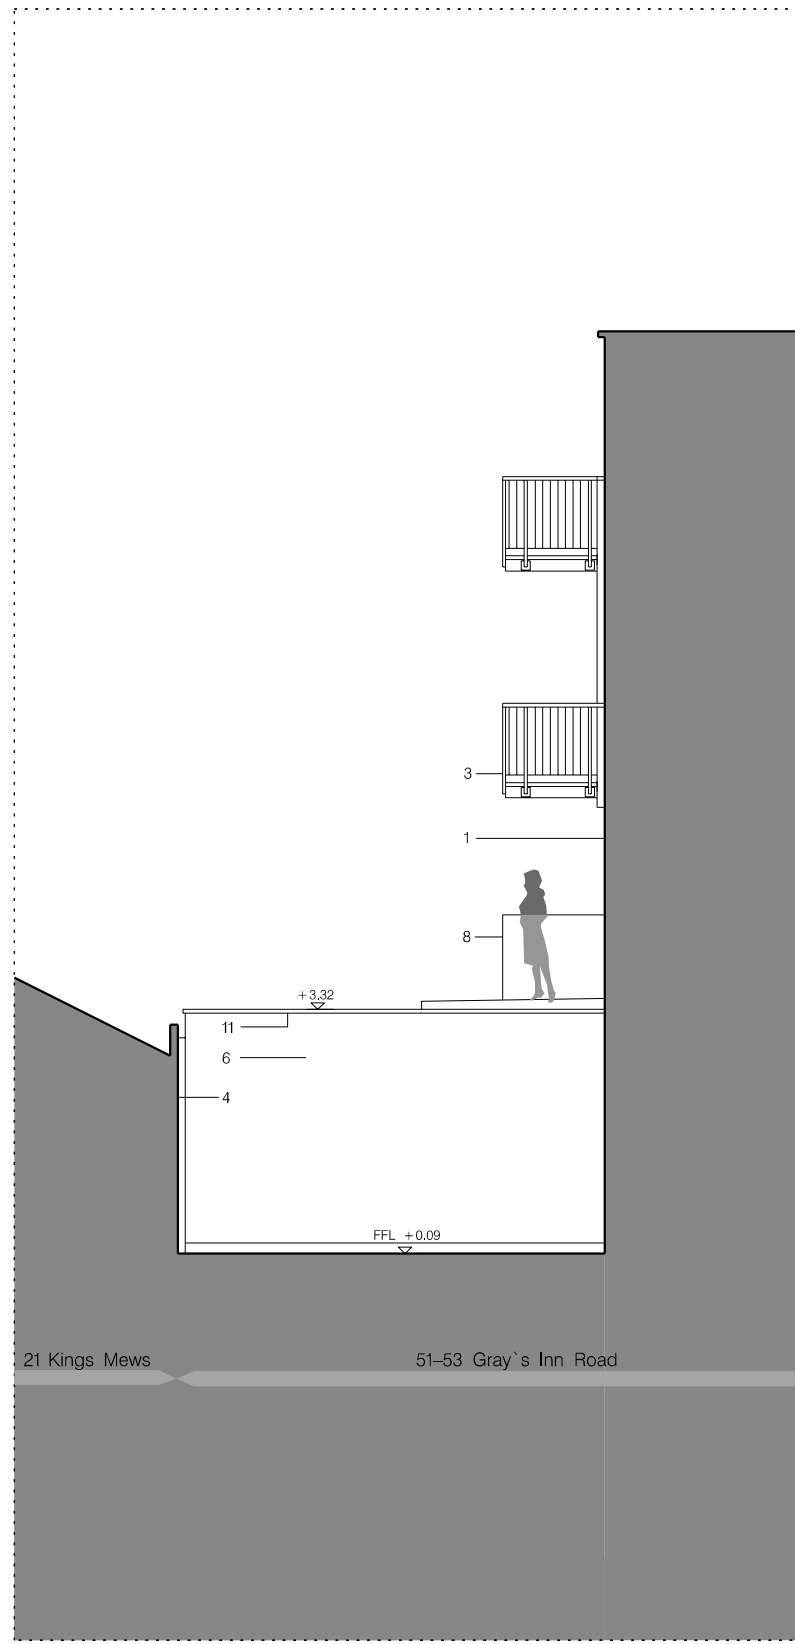

02 Proposed Elevation South East

All levels are in metres. All dimensions and levels shall be verified on site before proceeding with works. Detailed site survey to be carried out to verify positions and level relationships with site features and ordnance survey. The architect must be notified of any discrepancy. Where building components are described in the specifications contractor designed, "construction" information relating to those components on this drawing represents design intent only.



Material Key:

- | | |
|---|--|
| 1. Existing brickwork | 8. Glass balustrade |
| 2. Existing glass conservatory | 9. Safety glass floor forming rooflight to extension |
| 3. Existing metal balcony | 10. Flat roof with bonded gravel |
| 4. Existing brick boundary wall | 11. Metal coping |
| 5. Existing timber fence | 12. Vertical feature window between first and second floor |
| 6. Rendered wall forming proposed extension | 13. Existing window |
| 7. Full height sliding folding doors | 14. Existing concrete block wall/fence |

MAAISTUDIO
 37 Scrutton Street
 London EC2A 4HU
 Tel 07980842009
 Email maa@maastudio.com

51-53 Gray's Inn Road
PROPOSED ELEVATIONS
PLANNING
PL 06

Scale: 1:100 @A3 1: 50 @A1
 November 2010

