

date	rev	revisions	notes

DMFK Architects Ltd take no responsibility for dimensions obtained by scaling from this drawing. If no dimension is shown the recipient must ascertain the dimension specifically from the architect or by site measurement and may not rely on the drawing. Supply of the drawing in digital form is solely for convenience and no reliance may be placed on any data in digital form. All data must be checked against hard copy. This drawing is issued for design intent only and should not be used for construction unless stated.

**copyright**  
This drawing is the property of dMFK Architects Ltd. No disclosure or copy of it may be made without the written permission of dMFK Architects Ltd.

**dMFK**

DE METZ FORBES KNIGHT ARCHITECTS

add: the old library 119 cholmley gardens london nw6 1aa t 020 7435 1144 f 020 7435 0884 mail info@dMFK.co.uk

project drawing title

2 ST ANNES CLOSE PROPOSED GROUND FLOOR PLAN

client scale at A1 scale at A3 drawn date

DE METZ 1:50 GW 02.11.10

project no. drawing no. revision

GA.01

- MATERIALS:
1. FACING BRICK
  2. PROPRIETARY PPC ALUMINIUM COPING
  3. OAK CLADDING
  4. STEEL WINDOW WITH SLATE CILL
  5. ALUMINIUM WINDOW
  6. PROPRIETARY PPC ALUMINIUM CILL
  7. OAK TRELLIS OVER BRICKWORK
  8. SEDUM

EXISTING FIRST  
FFL

EXISTING  
GROUND FFL

PROPOSED  
GROUND FFL



SECTION

date rev revisions

notes

DMFK Architects Ltd take no responsibility for dimensions obtained by scaling from this drawing. If no dimension is shown the recipient must ascertain the dimension specifically from the architect or by site measurement and may not rely on the drawing. Supply of the drawing in digital form is solely for convenience and no reliance may be placed on any data in digital form. All data must be checked against hard copy. This drawing is issued for design intent only and should not be used for construction unless stated.

**copyright**  
This drawing is the property of dMFK Architects Ltd. No disclosure or copy of it may be made without the written permission of dMFK Architects Ltd.



DE METZ FORBES KNIGHT ARCHITECTS


add: the old library 119 cholmley gardens london nw6 1aa t 020 7435 1144 f 020 7435 0884 mail info@dmfk.co.uk

project drawing title

2 ST ANNES CLOSE PROPOSED SECTION B

client	scale at A1	scale at A3	drawn	date
DE METZ	—	1:50	GW	02.11.10
	project no.	drawing no.	revision	
	—	GA.09	—	

- MATERIALS:
1. FACING BRICK
  2. PROPRIETARY PPC ALUMINIUM COPING
  3. OAK CLADDING
  4. STEEL WINDOW WITH SLATE CILL
  5. ALUMINIUM WINDOW
  6. PROPRIETARY PPC ALUMINIUM CILL
  7. OAK TRELLIS OVER BRICKWORK
  8. SEDUM

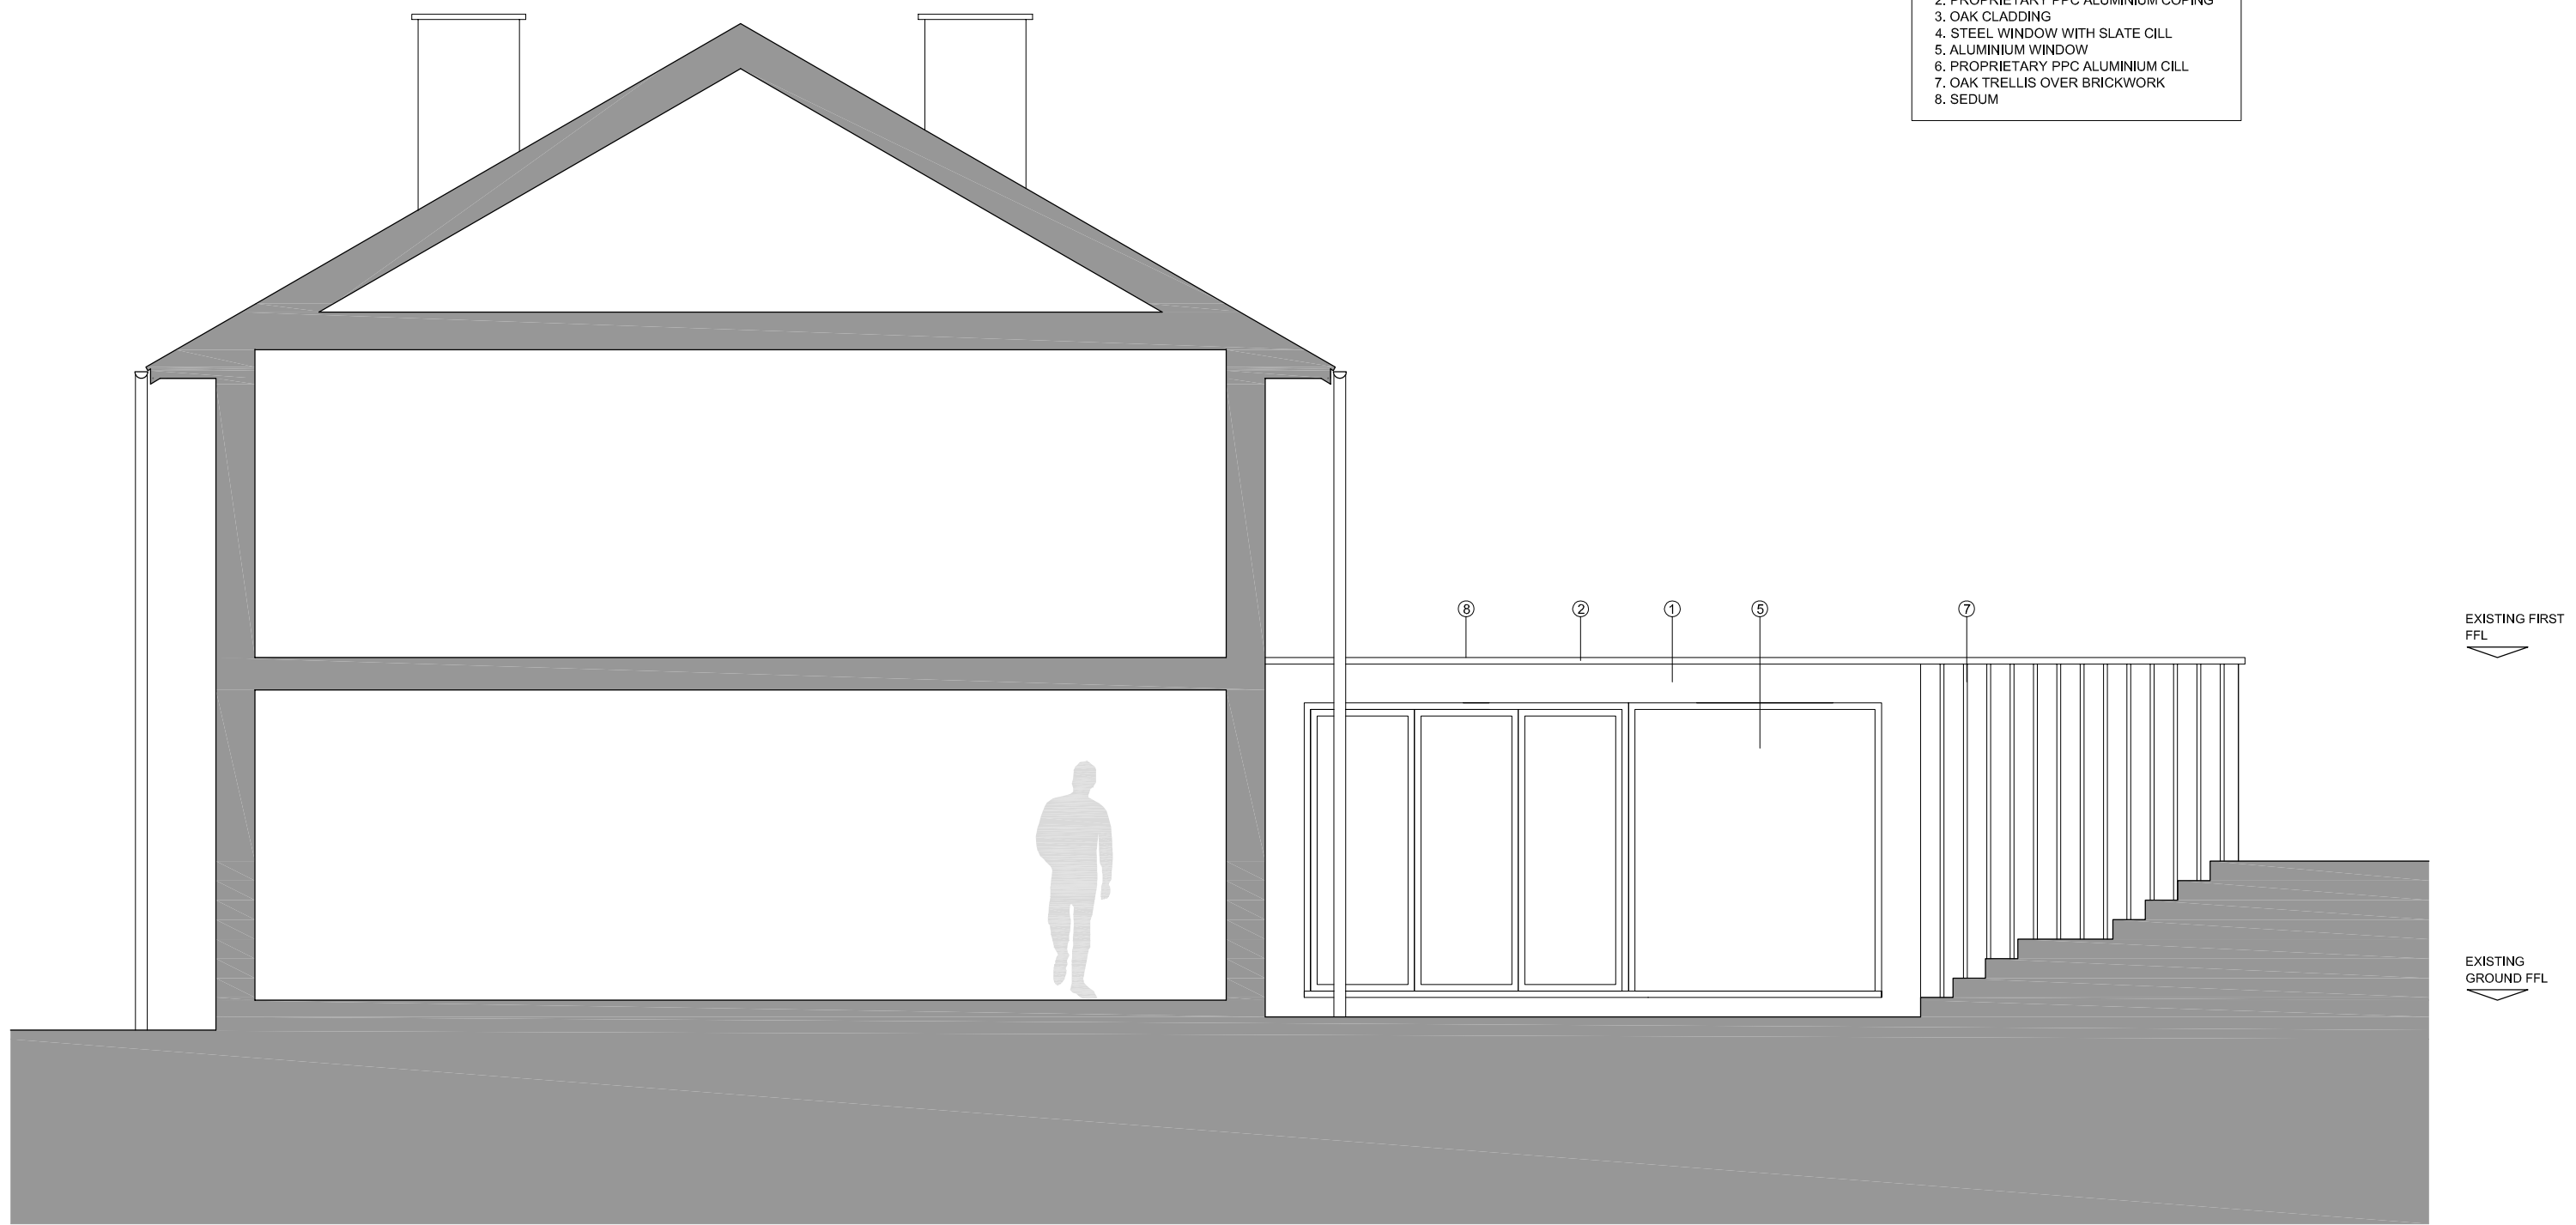

SIDE ELEVATION

date      rev      revisions

notes

DMFK Architects Ltd take no responsibility for dimensions obtained by scaling from this drawing. If no dimension is shown the recipient must ascertain the dimension specifically from the architect or by site measurement and may not rely on the drawing. Supply of the drawing in digital form is solely for convenience and no reliance may be placed on any data in digital form. All data must be checked against hard copy. This drawing is issued for design intent only and should not be used for construction unless stated.

**copyright**  
This drawing is the property of dMFK Architects Ltd. No disclosure or copy of it may be made without the written permission of dMFK Architects Ltd.



DE METZ FORBES KNIGHT ARCHITECTS

add: the old library 119 cholmley gardens london nw6 1aa t 020 7435 1144 f 020 7435 0884 mail info@dmfk.co.uk

project      drawing title

**2 ST ANNES CLOSE**      PROPOSED SECTION A

client      scale at A1      scale at A3      drawn      date

DE METZ      1:50      GW      02.11.10

project no.      drawing no.      revision

GA.08

- MATERIALS:
1. FACING BRICK
  2. PROPRIETARY PPC ALUMINIUM COPING
  3. OAK CLADDING
  4. STEEL WINDOW WITH SLATE CILL
  5. ALUMINIUM WINDOW
  6. PROPRIETARY PPC ALUMINIUM CILL
  7. OAK TRELLIS OVER BRICKWORK
  8. SEDUM



EXISTING FIRST FFL

EXISTING GROUND FFL

PROPOSED GROUND FFL

SECTION

date rev revisions

notes

DMFK Architects Ltd take no responsibility for dimensions obtained by scaling from this drawing. If no dimension is shown the recipient must ascertain the dimension specifically from the architect or by site measurement and may not rely on the drawing. Supply of the drawing in digital form is solely for convenience and no reliance may be placed on any data in digital form. All data must be checked against hard copy. This drawing is issued for design intent only and should not be used for construction unless stated.

**copyright**  
This drawing is the property of dMFK Architects Ltd. No disclosure or copy of it may be made without the written permission of dMFK Architects Ltd.




DE METZ FORBES KNIGHT ARCHITECTS

add: the old library 119 cholmley gardens london nw6 1aa t 020 7435 1144 f 020 7435 0884 mail info@dmfk.co.uk

project 2 ST ANNES CLOSE drawing title PROPOSED WEST ELEVATION

client	scale at A1	scale at A3	drawn	date
DE METZ	—	1:50	GW	02.11.10
	project no.	drawing no.	revision	
	—	GA.07	—	

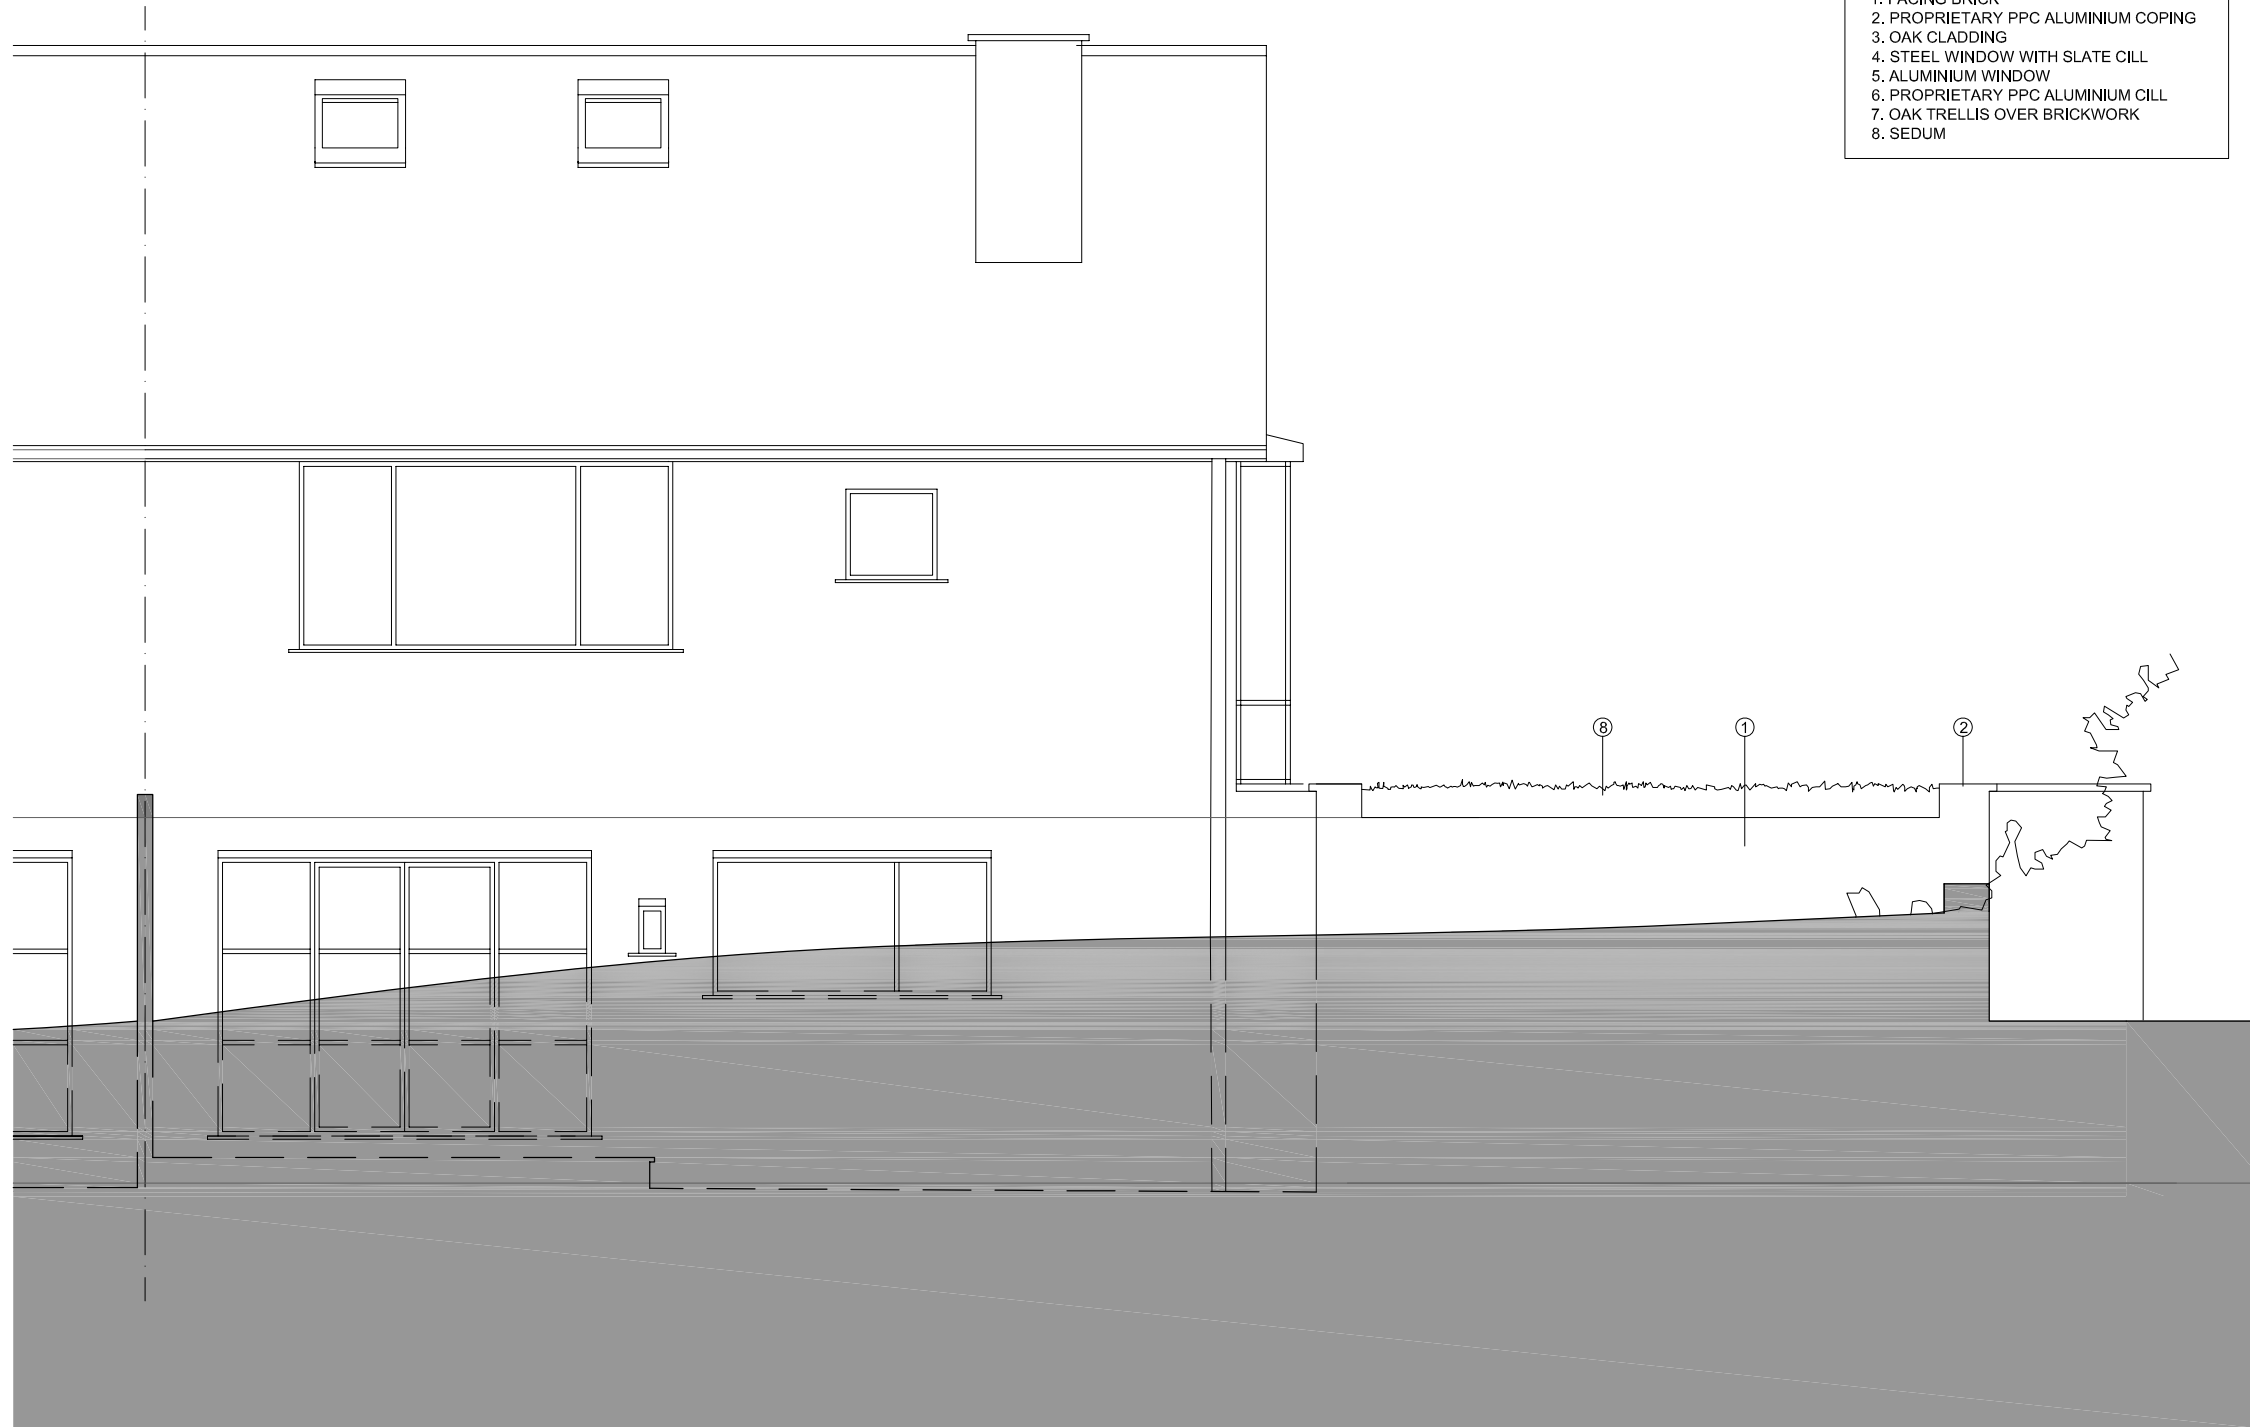

- MATERIALS:
1. FACING BRICK
  2. PROPRIETARY PPC ALUMINIUM COPING
  3. OAK CLADDING
  4. STEEL WINDOW WITH SLATE CILL
  5. ALUMINIUM WINDOW
  6. PROPRIETARY PPC ALUMINIUM CILL
  7. OAK TRELLIS OVER BRICKWORK
  8. SEDUM

date      rev      revisions

notes

DMFK Architects Ltd take no responsibility for dimensions obtained by scaling from this drawing. If no dimension is shown the recipient must ascertain the dimension specifically from the architect or by site measurement and may not rely on the drawing. Supply of the drawing in digital form is solely for convenience and no reliance may be placed on any data in digital form. All data must be checked against hard copy. This drawing is issued for design intent only and should not be used for construction unless stated.

**copyright**  
This drawing is the property of dMFK Architects Ltd. No disclosure or copy of it may be made without the written permission of dMFK Architects Ltd.



DE METZ FORBES KNIGHT ARCHITECTS

add: the old library 119 cholmley gardens london nw6 1aa t 020 7435 1144 f 020 7435 0884 mail info@dmfk.co.uk

project	drawing title			
<b>2 ST ANNES CLOSE</b>	<b>PROPOSED NORTH ELEVATION</b>			
client	scale at A1	scale at A3	drawn	date
DE METZ	1:50	GW		02.11.10
	project no.	drawing no.	revision	
				GA.06

- MATERIALS:**
1. FACING BRICK
  2. PROPRIETARY PPC ALUMINIUM COPING
  3. OAK CLADDING
  4. STEEL WINDOW WITH SLATE CILL
  5. ALUMINIUM WINDOW
  6. PROPRIETARY PPC ALUMINIUM CILL
  7. OAK TRELLIS OVER BRICKWORK
  8. SEDUM

EXISTING FIRST  
FFL

EXISTING  
GROUND FFL

PROPOSED  
GROUND FFL



FRONT ELEVATION

date	rev	revisions
-	-	-

notes

DMFK Architects Ltd take no responsibility for dimensions obtained by scaling from this drawing. If no dimension is shown the recipient must ascertain the dimension specifically from the architect or by site measurement and may not rely on the drawing. Supply of the drawing in digital form is solely for convenience and no reliance may be placed on any data in digital form. All data must be checked against hard copy. This drawing is issued for design intent only and should not be used for construction unless stated.

**copyright**  
This drawing is the property of dMFK Architects Ltd. No disclosure or copy of it may be made without the written permission of dMFK Architects Ltd.

**dMFK**

DE METZ FORBES KNIGHT ARCHITECTS

add: the old library 119 cholmley gardens london nw6 1aa t 020 7435 1144 f 020 7435 0884 mail info@dmfk.co.uk


project 2 ST ANNES CLOSE drawing title

client DE METZ scale at A1 scale at A3 drawn date

1:50 drawing no. GW 02.11.10

project no. GA.05 revision

GA.05

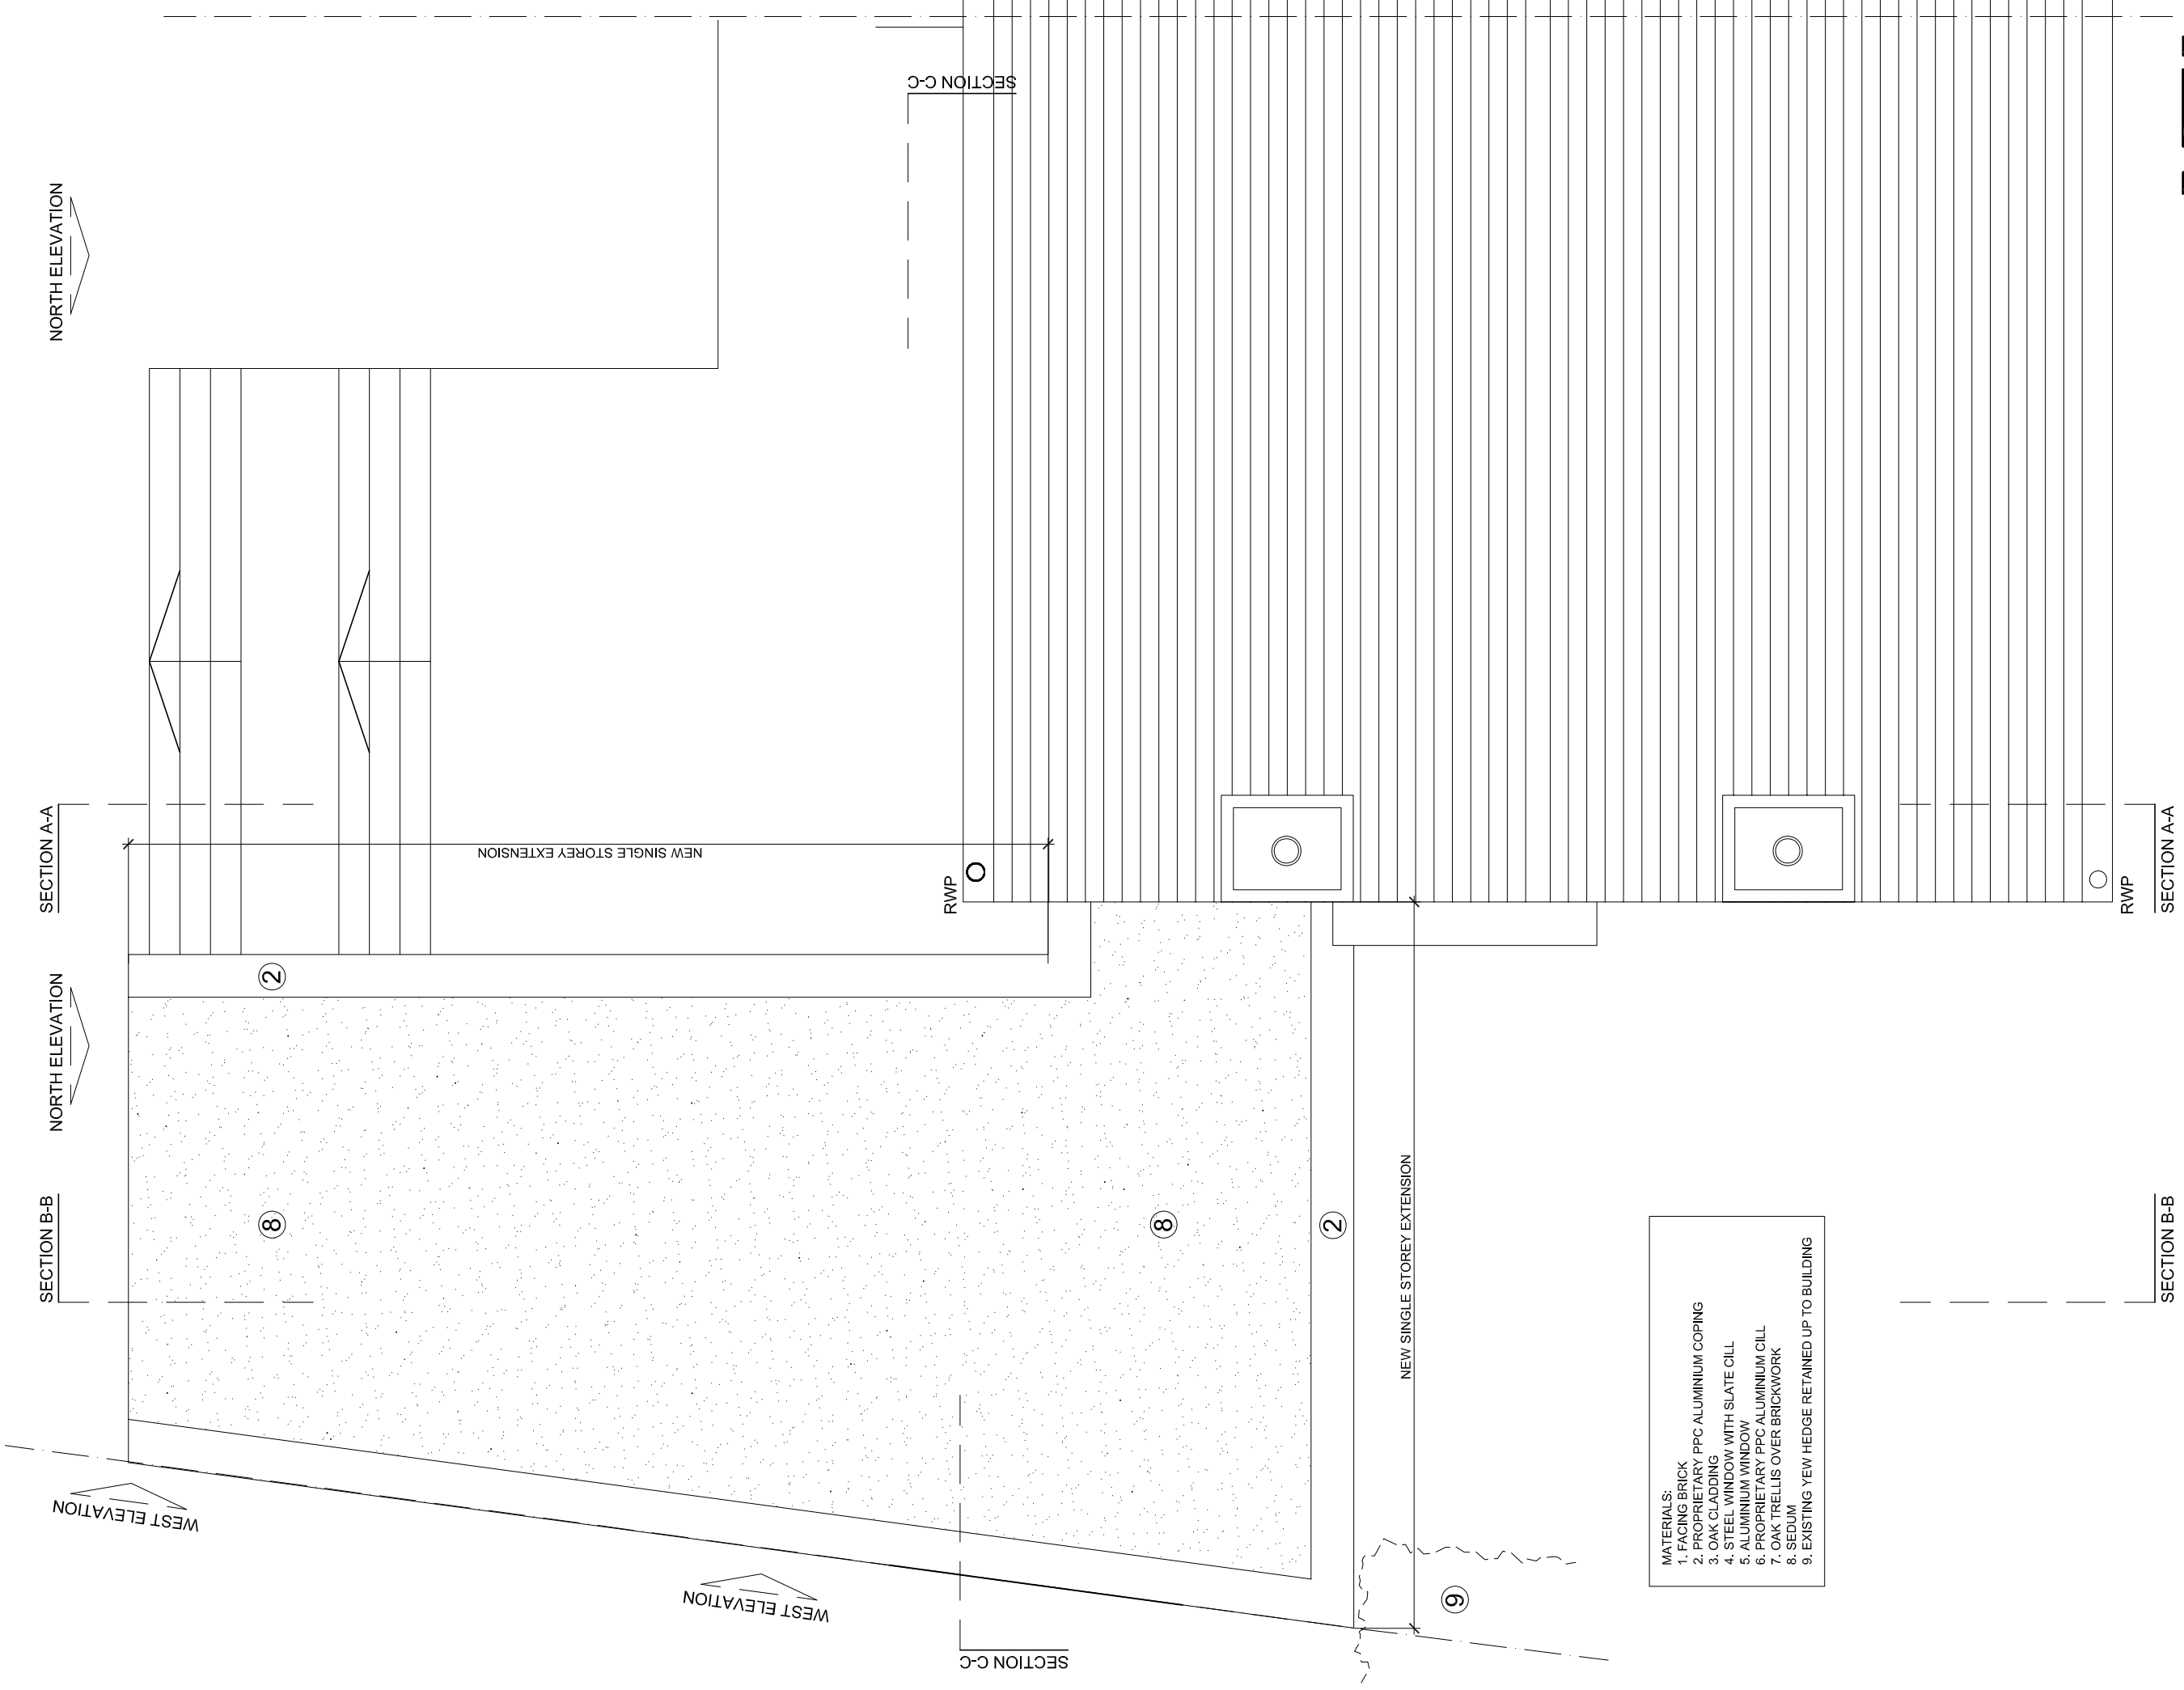

- MATERIALS:**
1. FACING BRICK
  2. PROPRIETARY PPC ALUMINIUM COPING
  3. OAK CLADDING
  4. STEEL WINDOW WITH SLATE CILL
  5. ALUMINIUM WINDOW
  6. PROPRIETARY PPC ALUMINIUM CILL
  7. OAK TRELIS OVER BRICKWORK
  8. SEDUM
  9. EXISTING YEW HEDGE RETAINED UP TO BUILDING

date	rev	revisions	notes

dMFk Architects Ltd take no responsibility for dimensions obtained by scaling from this drawing. If no dimension is shown the recipient must ascertain the dimension specifically from the architect or by site measurement and may not rely on the drawing. Supply of the drawing in digital form is solely for convenience and no reliance may be placed on any data in digital form. All data must be checked against hard copy. This drawing is issued for design intent only and should not be used for construction unless stated.

**copyright**  
 This drawing is the property of dMFk Architects Ltd. No disclosure or copy of it may be made without the written permission of dMFk Architects Ltd.



**DE METZ FORBES KNIGHT ARCHITECTS**  
 add: the old library 119 cholmeley gardens london nw6 1aa t 020 7435 1144 f 020 7435 0884 mail info@dmfk.co.uk

project	drawing title	scale at A3	drawn	date
<b>2 ST ANNES CLOSE</b>	PROPOSED PLAN	1:50	GW	02.11.10

client	scale at A1	project no.	drawing no.	revision
DE METZ				

GA.04



date rev revisions

notes

DMFK Architects Ltd take no responsibility for dimensions obtained by scaling from this drawing. If no dimension is shown the recipient must ascertain the dimension specifically from the architect or by site measurement and may not rely on the drawing. Supply of the drawing in digital form is solely for convenience and no reliance may be placed on any data in digital form. All data must be checked against hard copy. This drawing is issued for design intent only and should not be used for construction unless stated.

**copyright**  
This drawing is the property of dMFK Architects Ltd. No disclosure or copy of it may be made without the written permission of dMFK Architects Ltd.

**dMFK**

DE METZ FORBES KNIGHT ARCHITECTS

add: the old library 119 cholmley gardens london nw6 1aa t 020 7435 1144 f 020 7435 0884 mail info@dmfk.co.uk

project drawing title

**2 ST ANNES CLOSE** PROPOSED SECTION C

client scale at A1 scale at A3 drawn date

DE METZ project no. 1:50 drawing no. GW 02.11.10 revision

GA.10