


- NOTES
- 1 DO NOT SCALE FROM DRAWING. USE GIVEN DIMENSIONS ONLY
 - 2 ALL RELEVANT DIMENSIONS TO BE CHECKED BY CONTRACTOR MANUFACTURER/SUPPLIER PRIOR TO FABRICATION/INSTALLATION ON SITE
 - 3 REPORT ANY DISCREPANCIES TO THE ARCHITECT. IF IN DOUBT ASK
 - 4 ALL WORKS TO COMPLY WITH THE RELEVANT BRITISH STANDARDS, CODES OF PRACTICE AND CURRENT BUILDING REGULATIONS
 - 5 THE COPYRIGHT IN THIS DRAWING AND ITS CONTENTS IS VESTED IN DUNACRE LIMITED.

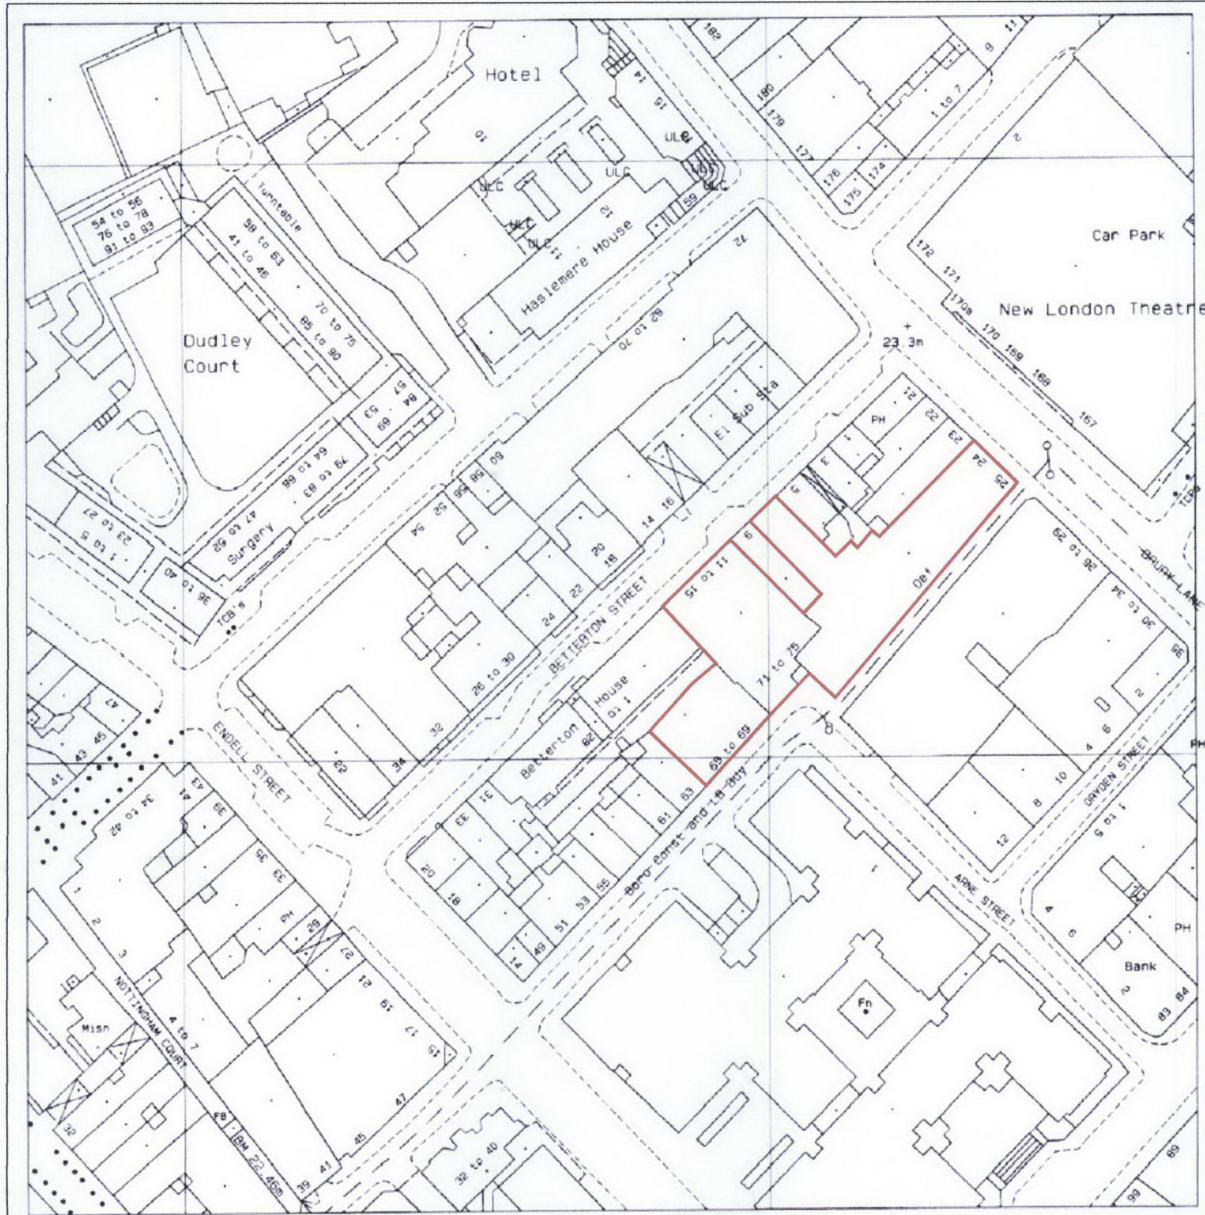

LOCATION PLAN OF 65-69 & 71-75 SHELTON STREET AND 24-25 DRURY LANE



REV. DESCRIPTION		DATE	
CLIENT Atelier London Ltd			
PROJECT TITLE Garden Studios Shelton Street Elevation WC2H 9JQ		CAD FILE - 1040\drawings\202	
DRAWN BMD	SCALE 1:1250@A4	DATE 29/11/10	
DRAWING TITLE Location Plan		DRG NO 1040/001	REV

DUNACRE LIMITED
 ARCHITECTURE INTERIOR DESIGN PROJECT MANAGEMENT
 5 CROMWELL PLACE, LONDON SW7 2JL TEL 020 7225 9774
 www.dunacre.co.uk Email dunacre@btconnect.com