



NOTES  
 1 DO NOT SCALE FROM DRAWING. USE GIVEN DIMENSIONS ONLY  
 2 ALL RELEVANT DIMENSIONS TO BE CHECKED BY CONTRACTOR MANUFACTURER/SUPPLIER PRIOR TO FABRICATION/INSTALLATION ON SITE.  
 3 REPORT ANY DISCREPANCIES TO THE ARCHITECT. IF IN DOUBT ASK  
 4 ALL WORKS TO COMPLY WITH THE RELEVANT BRITISH STANDARDS, CODES OF PRACTICE AND CURRENT BUILDING REGULATIONS  
 5 THE COPYRIGHT IN THIS DRAWING AND ITS CONTENTS IS VESTED IN DUNACRE LIMITED.

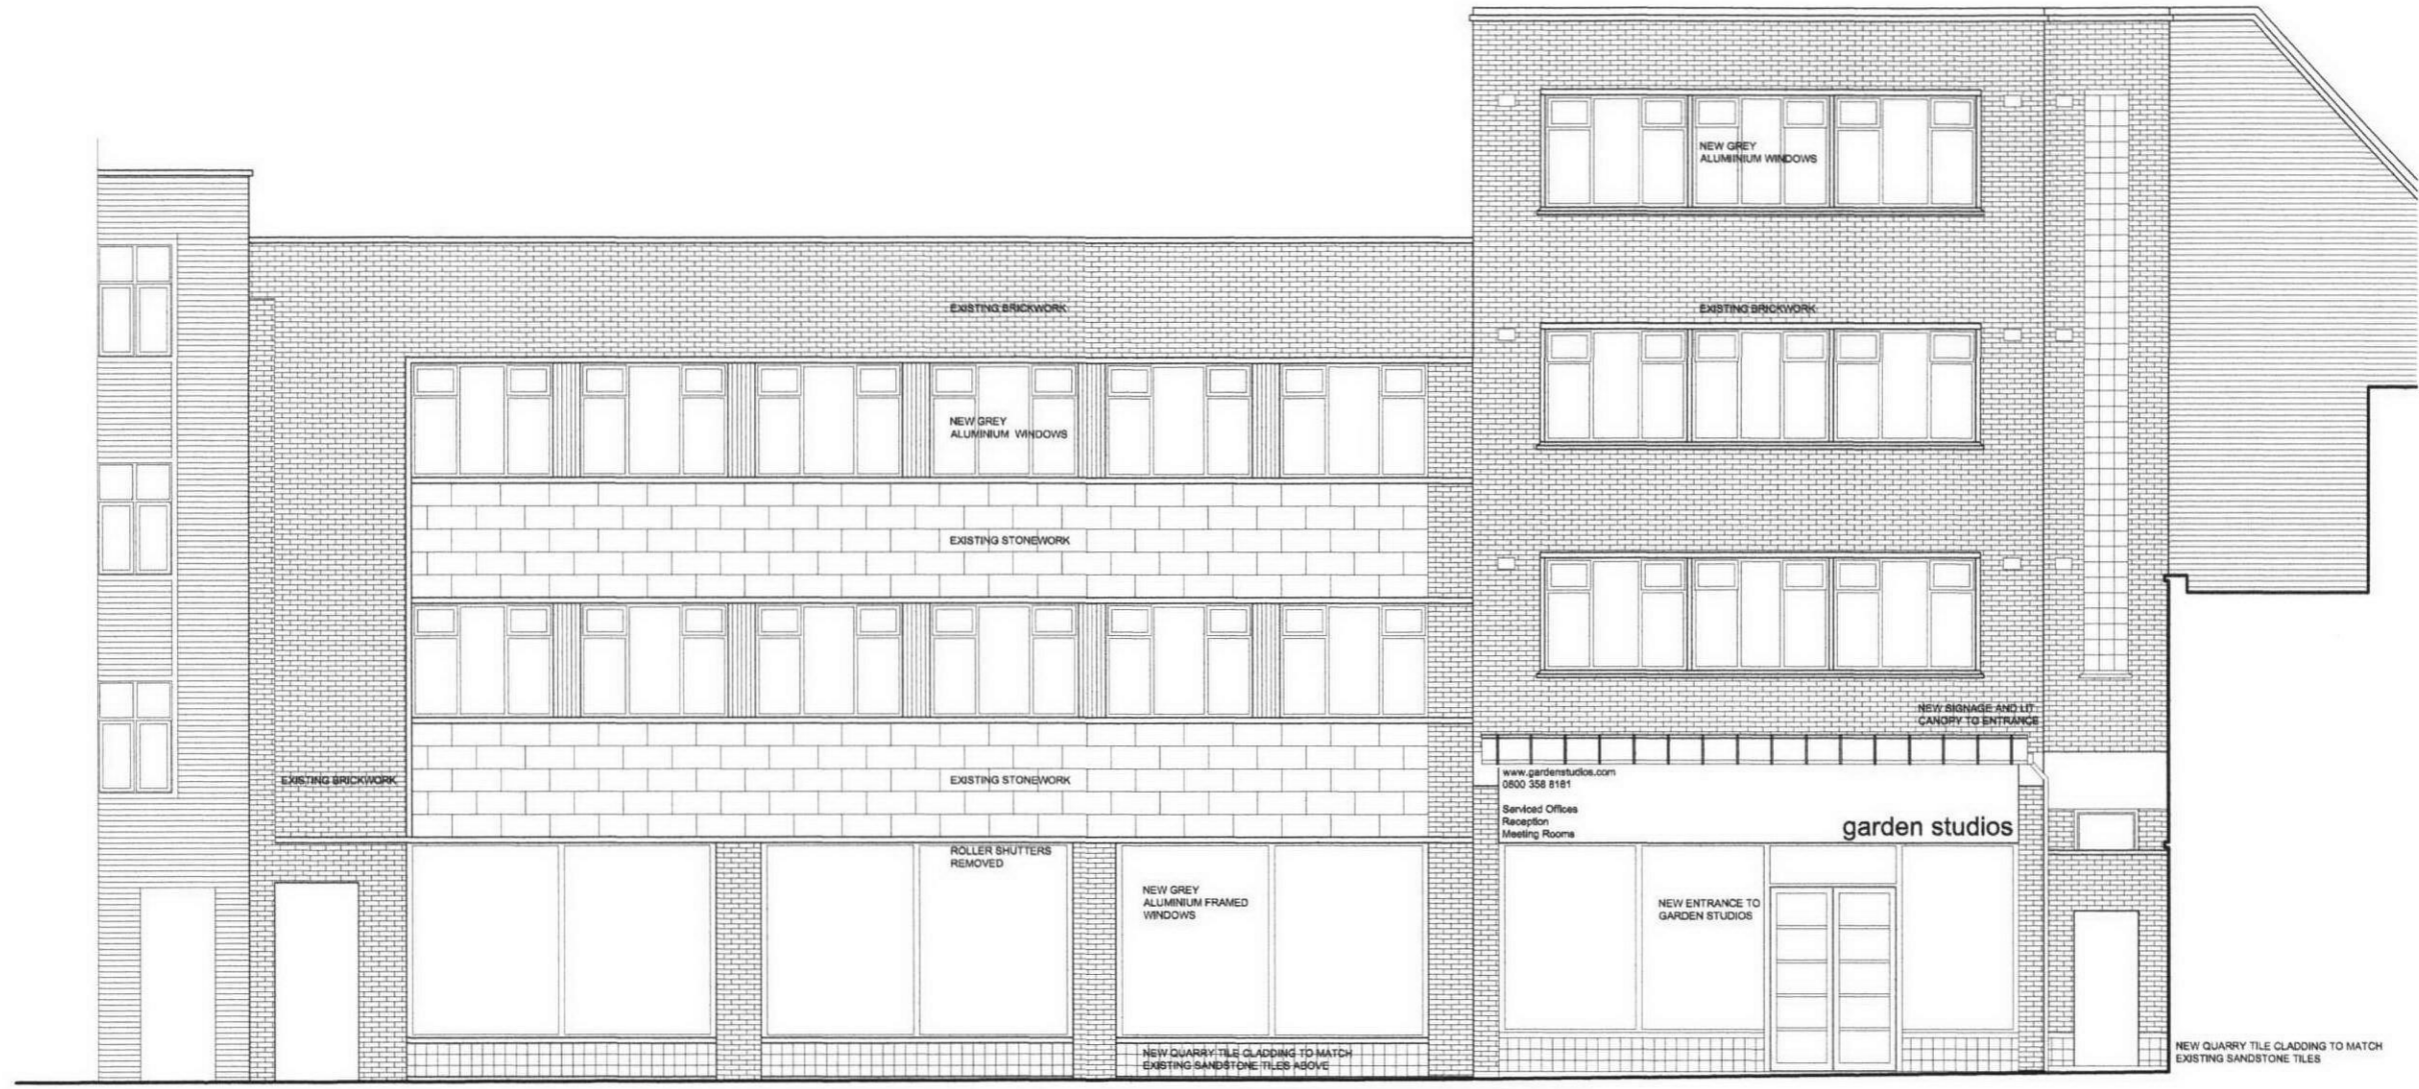

SHELTON STREET ELEVATION, as proposed  
 scale 1:100

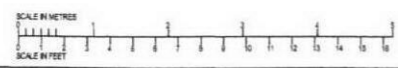

<p><b>DUNACRE LIMITED</b>          ARCHITECTURE INTERIOR DESIGN PROJECT MANAGEMENT          2 CROFTON PLACE, LONDON SW17 1JE TEL: 020 7225 0914          www.dunacre.co.uk Email: dunacre@btconnect.com</p>	
CLIENT Ateller London Ltd	CAD FILE - 1040\drawings\201
PROJECT TITLE Garden Studios Shelton Street Elevation WC2H 9JQ	DRAWN BMD
DRAWING TITLE Shelton Street Elevation as proposed	SCALE 1:100@A3
	DATE 29/11/10
	DRG NO 1040/201
	REV